


TO BE USED WITH THE OFFICE
 DRAWING NO. BS-3E

KEY PLAN

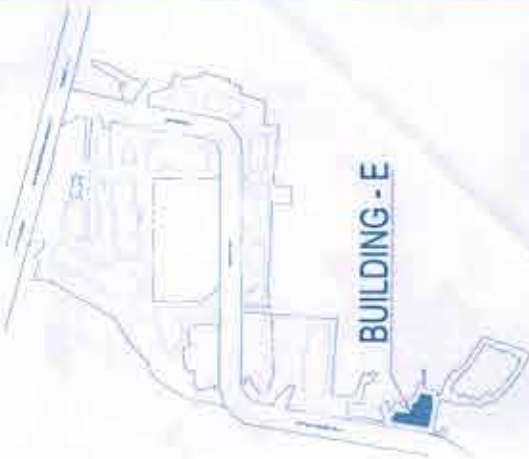

Architect
Hafeez
 Contractor

RISIMIS
 ARCHITECTS

PSMS ARCHITECTS PVT. LTD.
 69, Hara Avenue, (Behind Kirti)
 New Delhi-110070.
 Tel: 011-26889614, 2688-9617
 WWW.PSMS-ARCH.COM

REVISED BUILDING PLANS OF BUILDING - E,
 G. D. E. & F IN CYBER CITY UNDER TRANSIT
 ORIENTED DEVELOPMENT (TOD) POLICY FOR
 MIX LAND USED COLONY (70% IT/FITES / 30%
 COMMERCIAL) MEASURING 106.59822 ACRES
 IN SECTOR 24, 25 & 26-A, GURUGRAM
 MANESAR, URBAN COMPLEX BEING
 DEVELOPED BY
 DLF CYBER CITY DEVELOPERS LIMITED

OWNER
DLF Cyber City Developers Ltd.
 10th Floor DLF Gateway Tower,
 DLF Cyber City, Gurugram, Haryana
 Pin: 122002


DRAWING TITLE: BASEMENT-3 BLOCK-E

REVISION	JOB NO.	DATE	APPROVED BY
	1180	28-04-2017	

ARCHITECT'S SEAL & SIGNATURE

LEGEND FOR SYMBOLS:

SYMBOL	DESCRIPTION

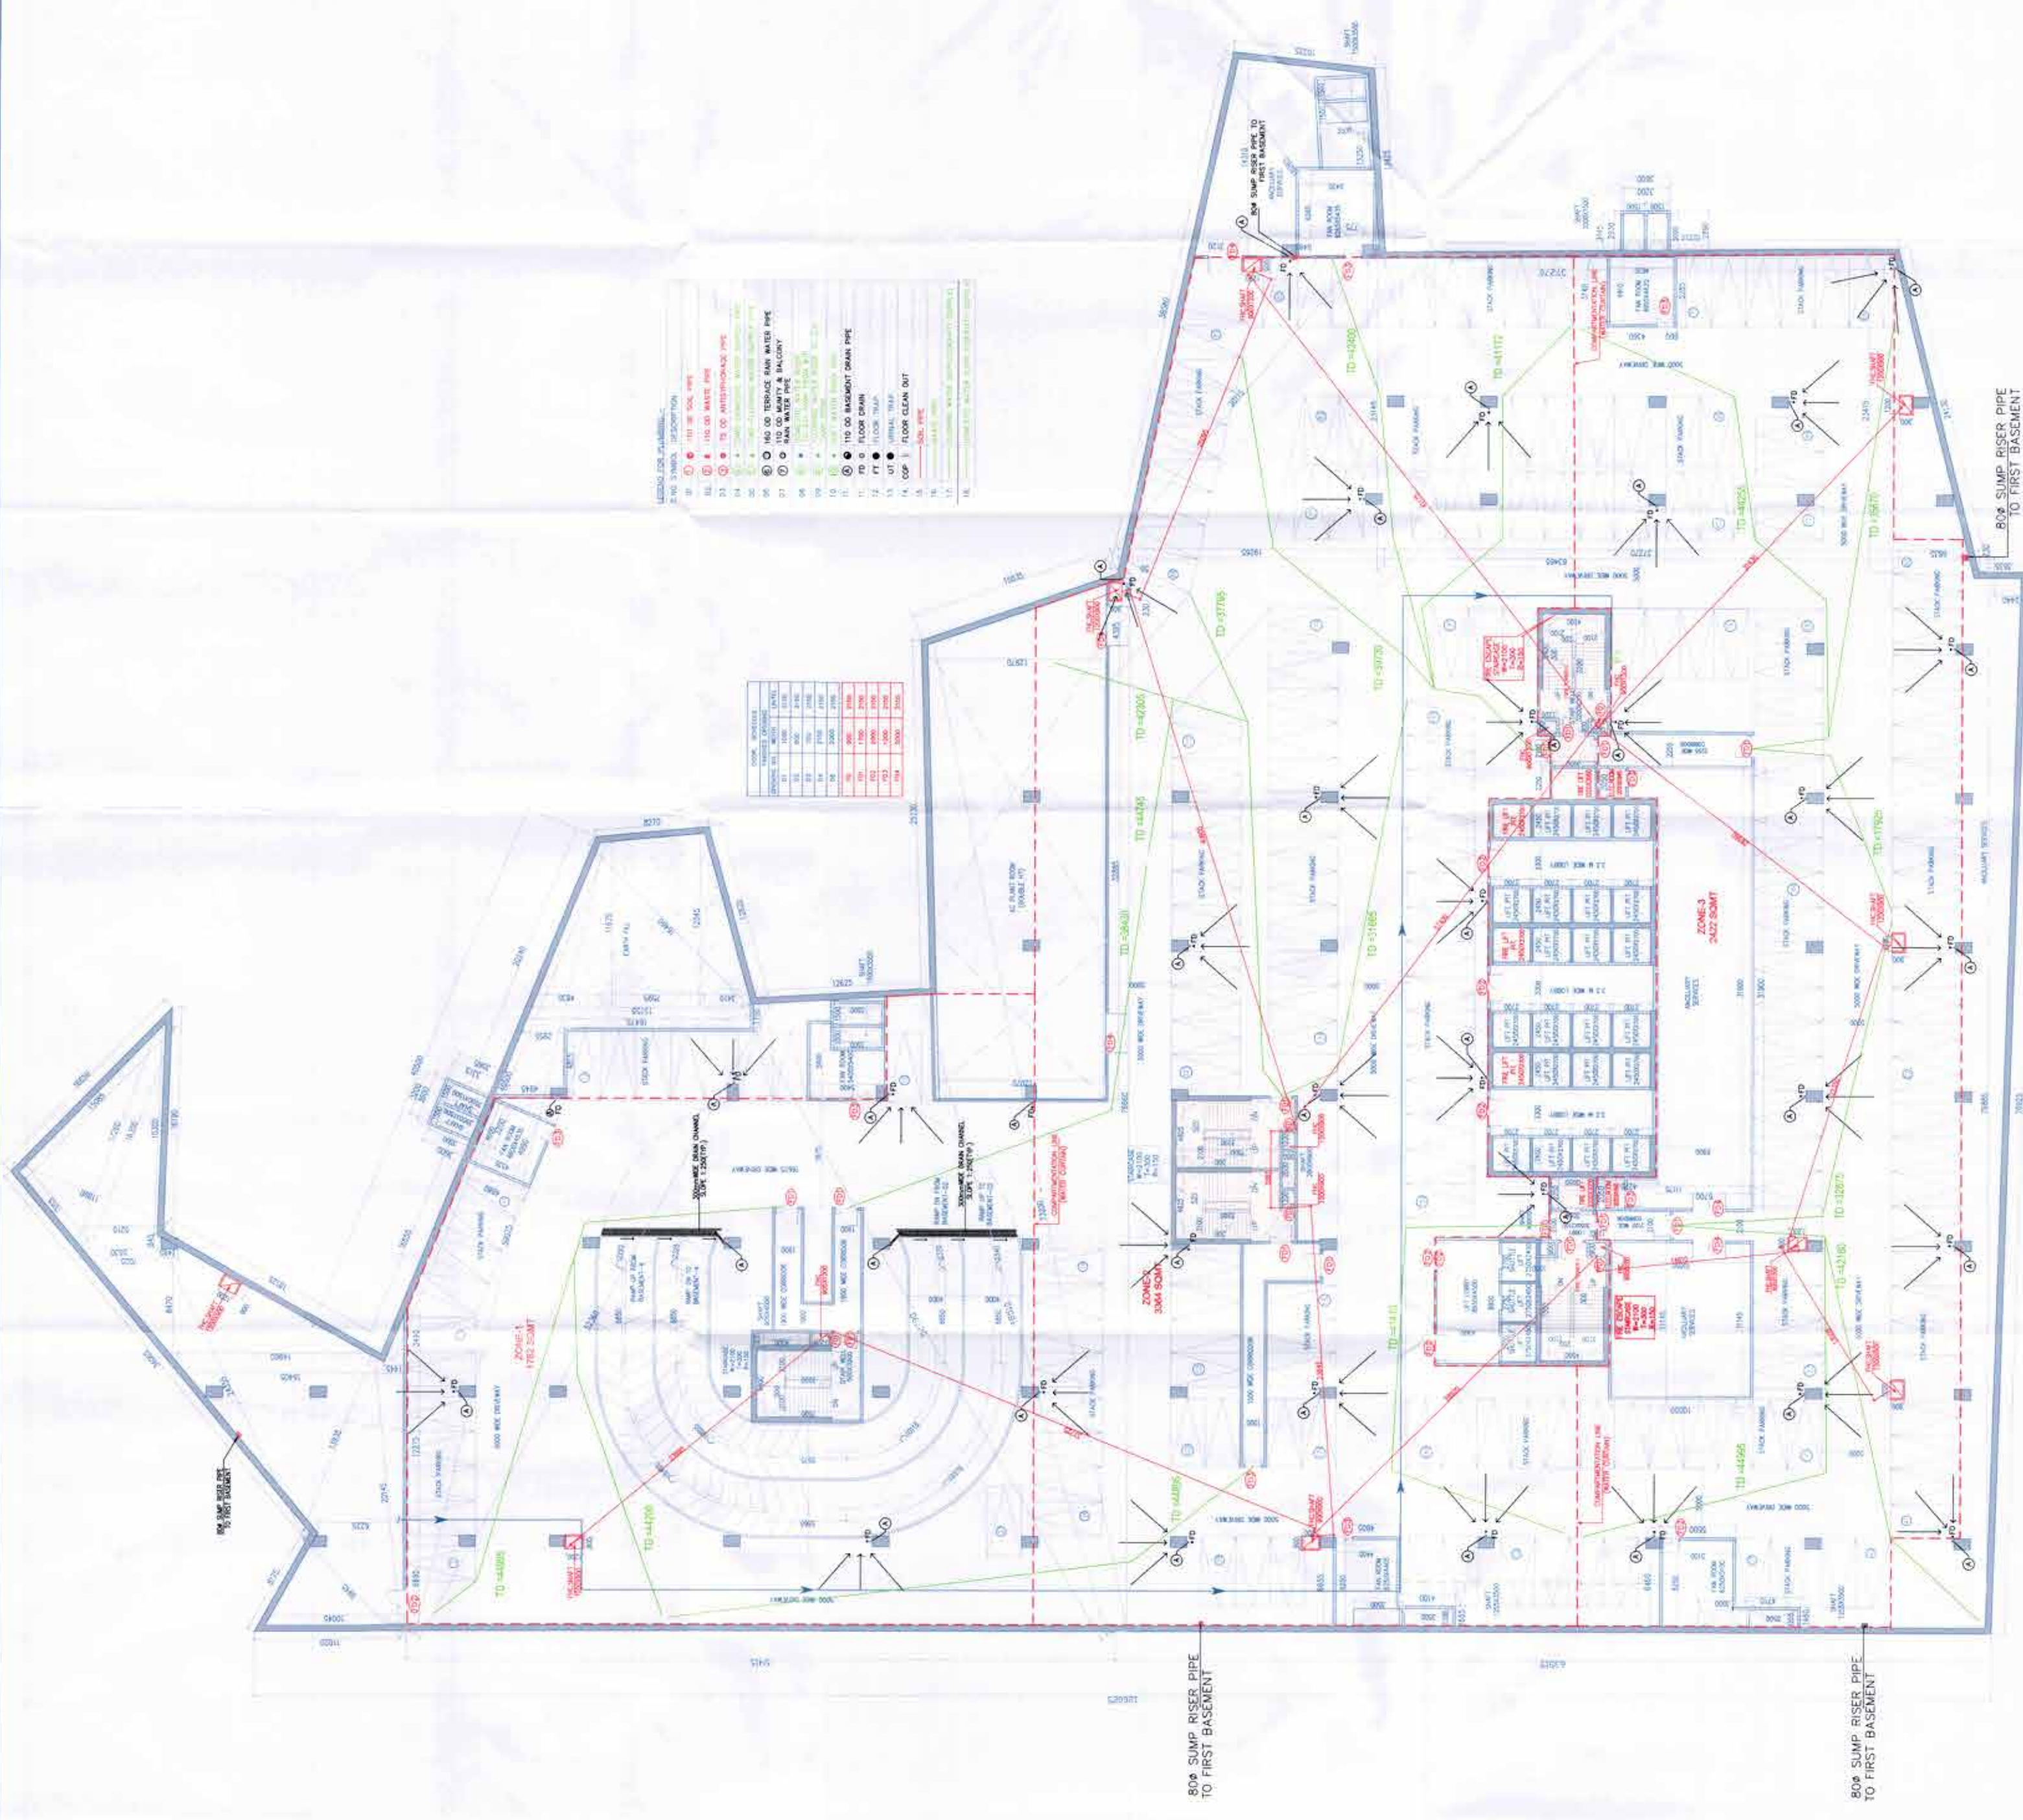

BASEMENT-3
 NO. OF CAR PARKING=197X2-394
 LVL-12825
 (BLOCK-E)