

TO BE REVISIT WITH THIS OFFICE  
 DATE: 11/19/2022  
 BY: [Signature]

TO BE REVISIT WITH THIS OFFICE  
 DATE: 11/19/2022  
 BY: [Signature]

TO BE REVISIT WITH THIS OFFICE  
 DATE: 11/19/2022  
 BY: [Signature]

TO BE REVISIT WITH THIS OFFICE  
 DATE: 11/19/2022  
 BY: [Signature]

KEY PLAN



BUILDING - E

Architect  
 Hafeez  
 Contractor

**RISIMIS**  
 ARCHITECTS


RSMS, ARCHITECTS PVT. LTD.  
 69 Nara Nivas, Bhawanji Kunj  
 (Behind D2), Vasant Kunj,  
 New Delhi-110070.  
 Tel: 011-26888616, 26888617  
 www.rsms-arch.com



DRAWING TITLE: BASEMENT-4 BLOCK-E

REF. NO.	JOB NO.	DRG. NO.	DATE
		BS-4E	11/19/2022
FILE NO.	DESIGN BY	DECIDED BY	APPROVED BY
ARCHITECT'S SEAL & SIGNATURE			SCALE
[Signature]			1:150

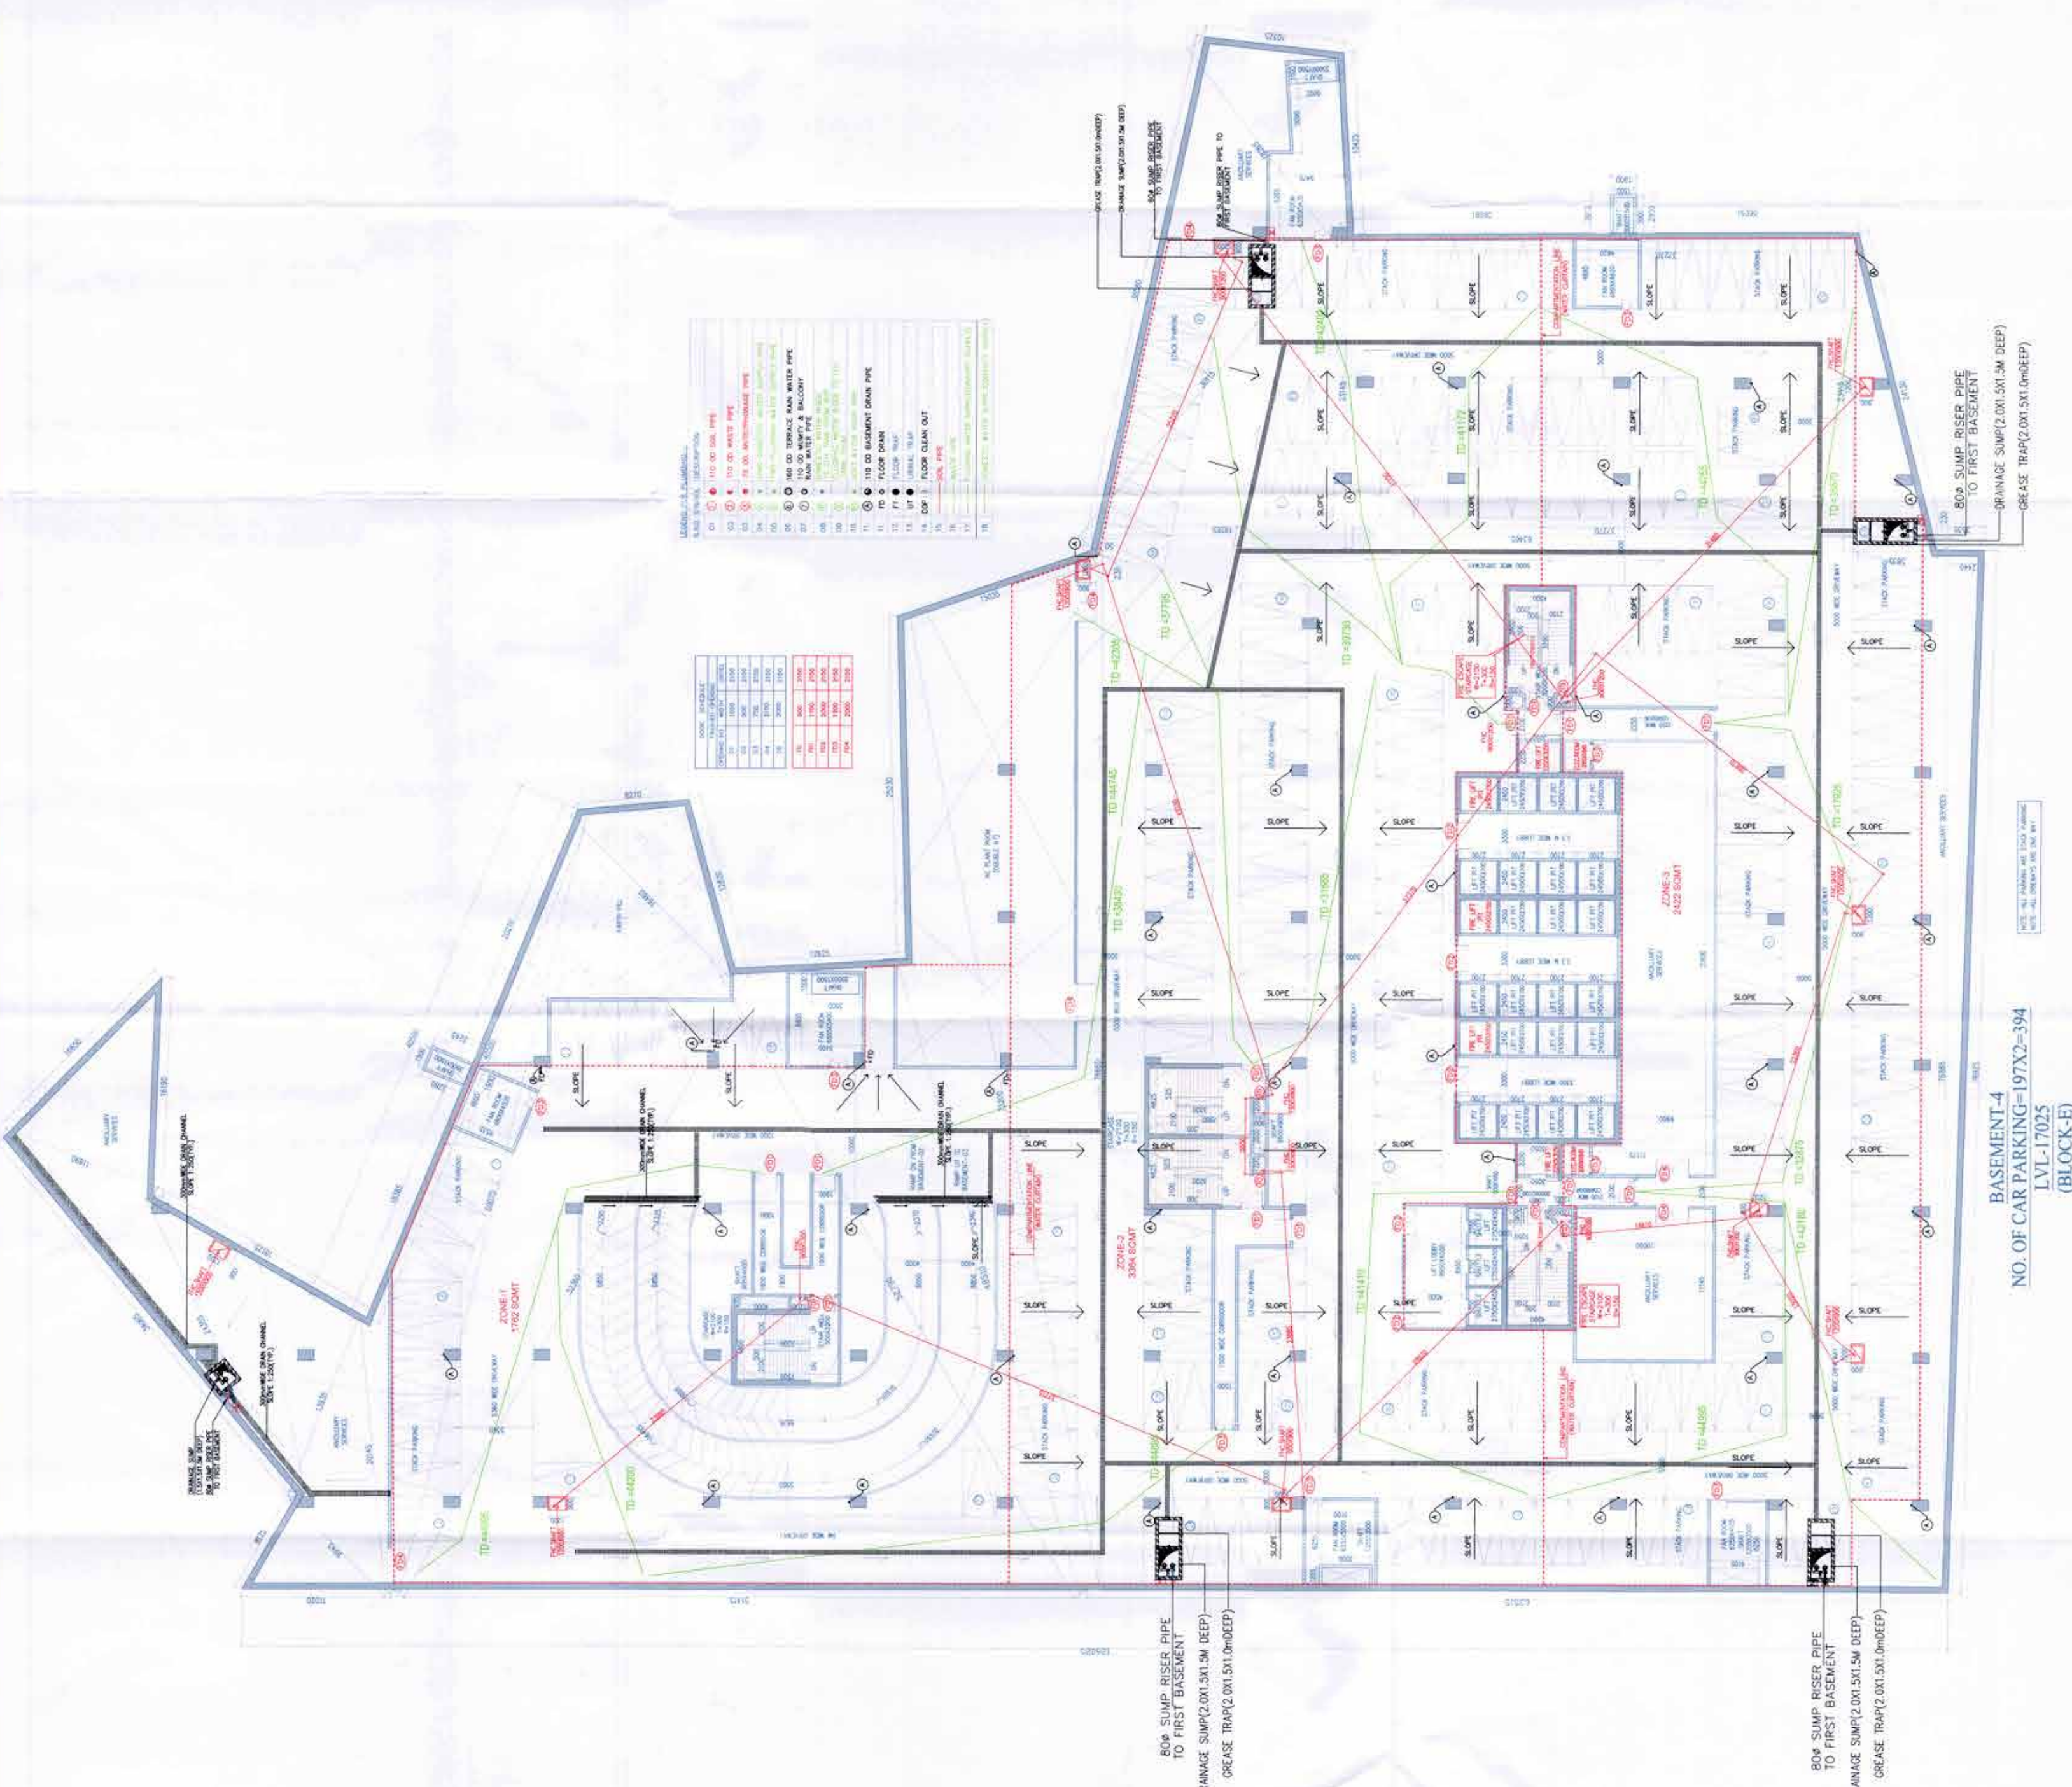

LEGEND & SYMBOLS

SYMBOL	DESCRIPTION
①	100 ØD SANITARY
②	100 ØD WASTE PIPE
③	75 ØD WASTE PIPE
④	75 ØD WASTE PIPE
⑤	50 ØD WASTE PIPE

BASEMENT-4  
 NO. OF CAR PARKING=197X2=394  
 LVL-17025  
 (BLOCK-E)