


DRG NO.

SD-04

KEY PLAN



BUILDING - E

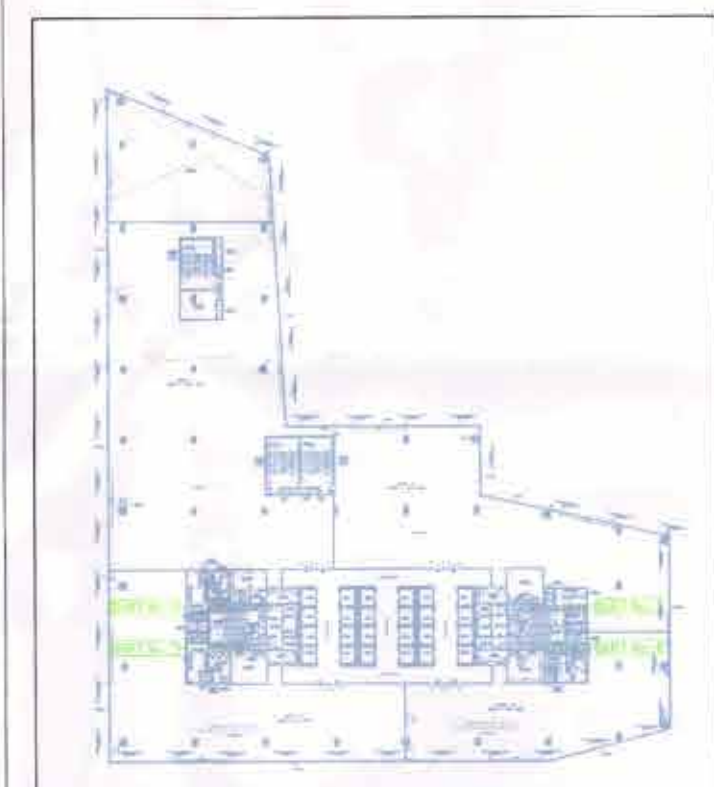

KEY PLAN

Architect
Hafeez
Contractor

29 Bunk Street, Bombay 400 023 Tel:264193

RISMS
ARCHITECTS

RSMS ARCHITECTS PVT. LTD.

69, Nara Niwas Bhawani Kunj
(Behind D2), Vasant Kunj,
New Delhi-110070.
Tel.: 011-26898616, 26898617
www.rsms-arch.com

Project:


REVISED BUILDING PLANS OF BUILDING-B,
C, D, E, & F IN CYBER CITY UNDER TRANSIT
ORIENTED DEVELOPMENT (TOD) POLICY FOR
MIX LAND USED COLONY (70% IT/ITES + 30%
COMMERCIAL) MEASURING 108.55922 ACRES
IN SECTOR 24, 25 & 25-A, GURUGRAM
MANESAR URBAN COMPLEX BEING
DEVELOPED BY
DLF CYBER CITY DEVELOPERS LIMITED

OWNER: DLF Cyber City Developers Pvt. Ltd.
10th Floor DLF Gateway Tower,
DLF Cyber City, Gurugram, Haryana
Pin: 122002

DRAWING TITLE:-

TOWER-E
WATER SUPPLY SCHEMATIC
DIAGRAM

REVISION	JOB NO.:-	DRG NO. SD-04	NORTH
	SCALE - N.T.S@A0	DATE - 25-04-2022	
FILE:-	DEALT BY:-	CHECKED BY:-	APPROVED BY:-
ARCHITECT'S SEAL & SIGNATURE		OWNER'S SEAL & SIGNATURE	

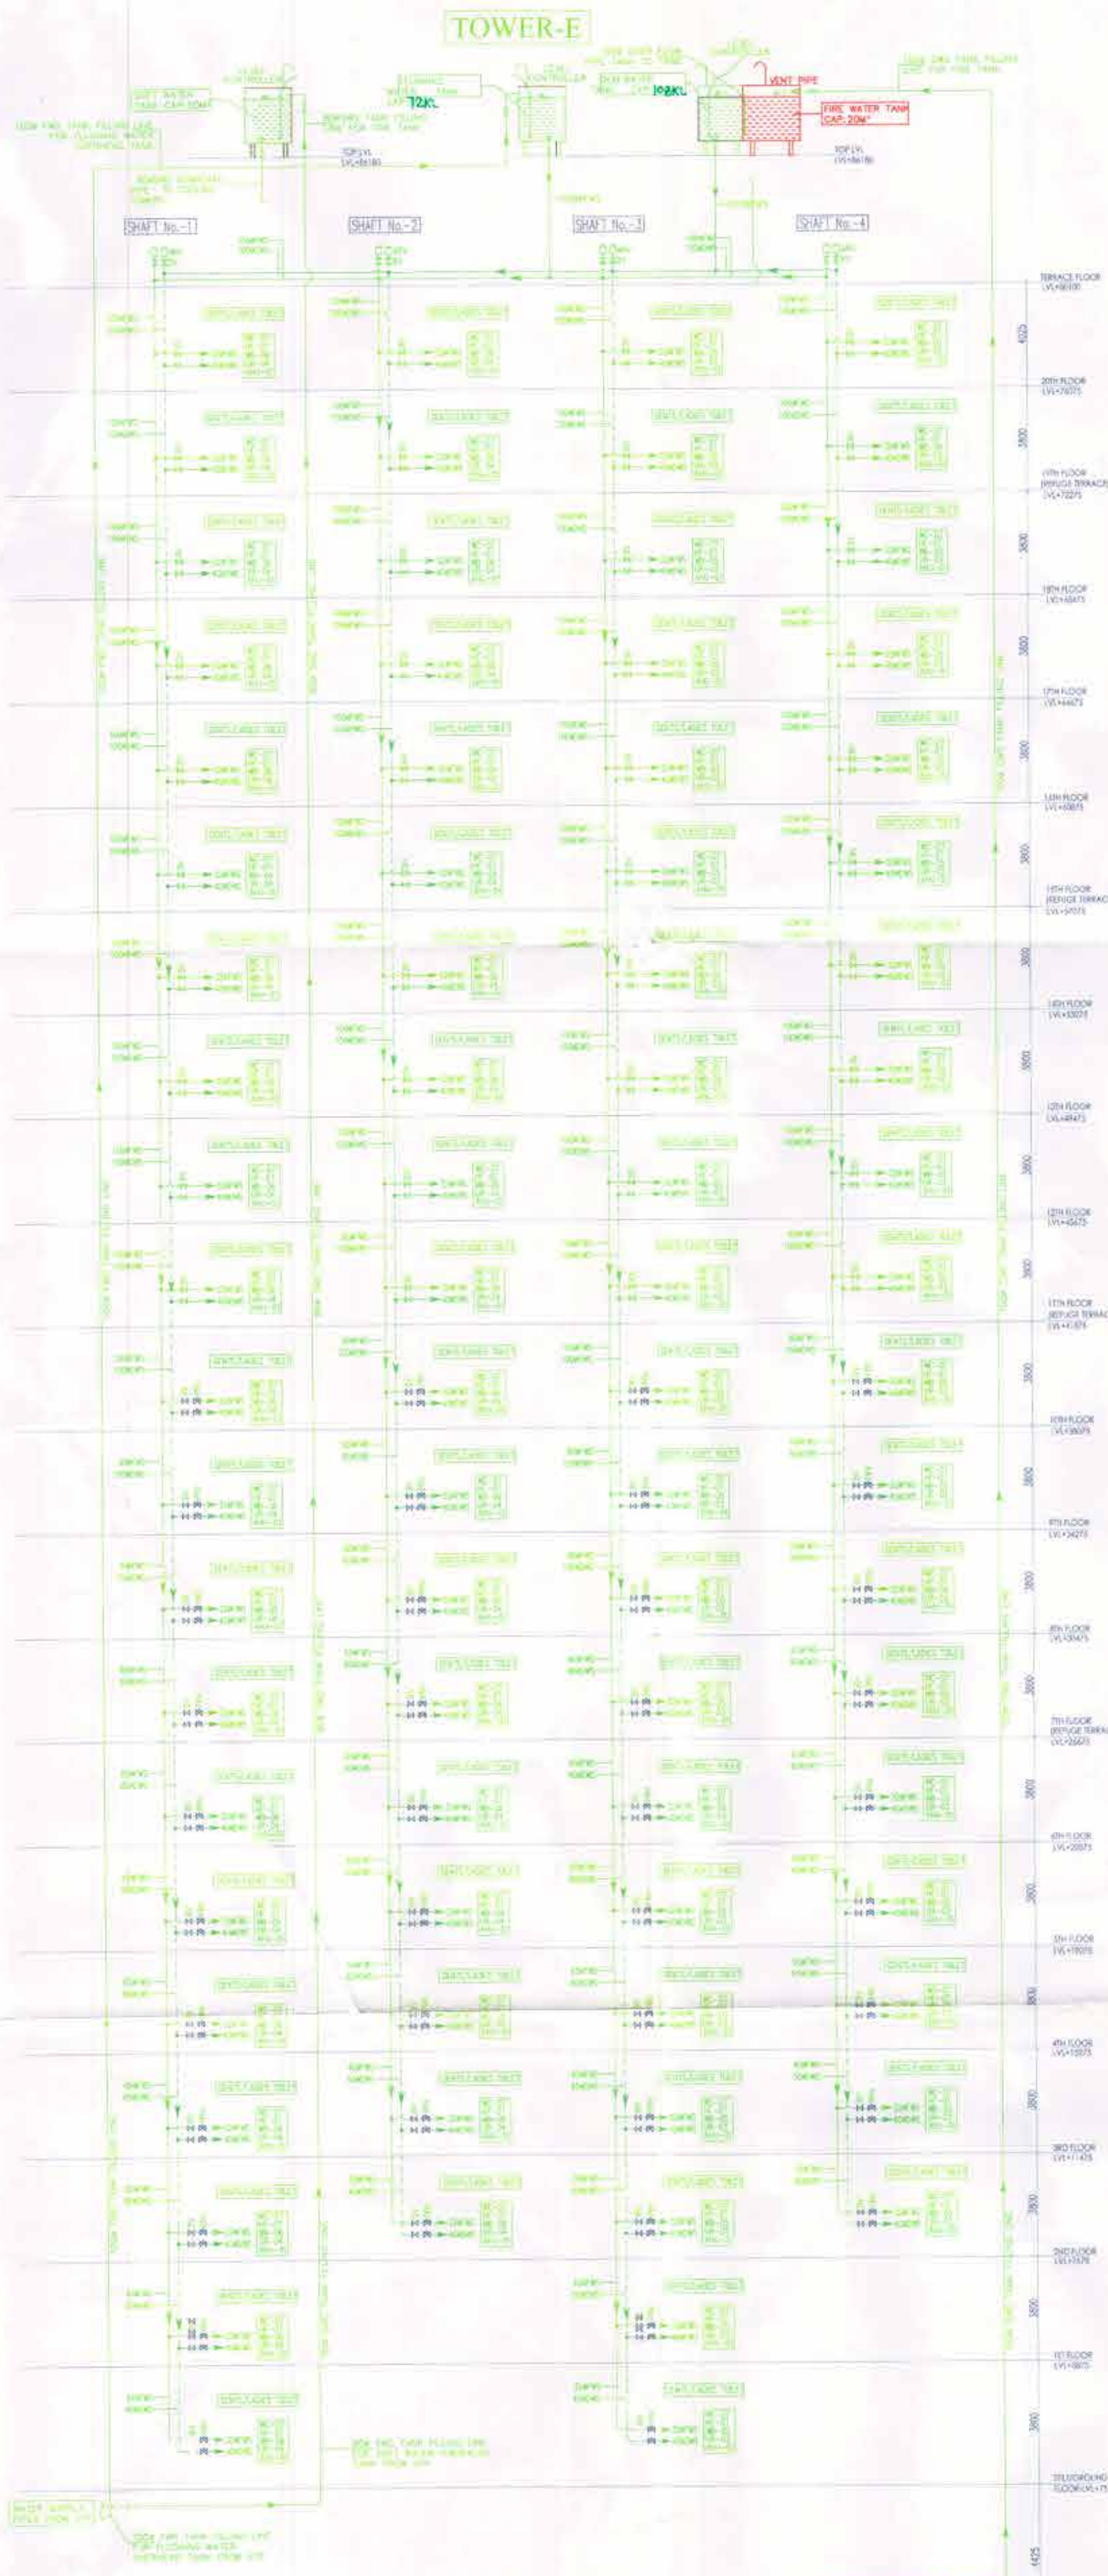

LEGEND

S.NO.	DESCRIPTION
01	← DWS DOMESTIC WATER SUPPLY DOWN TAKE PIPE
02	← FWS FLUSHING WATER SUPPLY DOWN TAKE PIPE
03	← SWS ROFT WATER SUPPLY DOWN TAKE PIPE
04	→ SWS ROFT WATER SUPPLY FROM TANK FLOOR RISE
05	→ FWS FLUSHING WATER SUPPLY FROM TANK RISE
06	→ DWS DOMESTIC WATER SUPPLY FROM TANK RISE
07	M W/F V/B BUTTERFLY VALVE (450mm DIA & ABOVE)
08	M W/F V/B BUT VALVE (250mm DIA TO 450mm DIA)
09	M W/F V/B PRESSURE REDUCER (1/2")
10	↓ G.W.V. ABOVE PLUMBING VALVE WITH 50mm DIA G.W.V.

PLUMBING PUMP ROOM (LOCATION AT BASEMENT-2)