

THIS IS A PRELIMINARY BUILDING PLAN approved for the purpose of inviting objections from the general public.

Checked and found ok for Public Health (Internal) Services only subject to comments in forwarding letter No. 22/11/2022 dated 11-07-2022.

MEMO NO.: 19662
DATED: 11-07-2022


TO BE READ WITH THIS OFFICE
MEMO NO.: 19662
DATED: 11-07-2022



Architect Hafeez Contractor
RISIMIS ARCHITECTS
RSM'S ARCHITECTS PVT. LTD.
69, Nara Nivas, Bhawanji Kuej, New Delhi-110070
Tel: 011-26886616, 26886617
www.risimis-arch.com

REVISION BUILDING PLANS OF BUILDING-BC, D, E & F IN CYBER CITY UNDER TRANSIT ORIENTED DEVELOPMENT (TOD) POLICY FOR MIX LAND USED COLONY (70% IT/IES/4-30% COMMERCIAL) MEASURING 108.5522 ACRES IN SECTOR 24, 25 & 25-A, GURUGRAM MANESAR URBAN COMPLEX BEING DEVELOPED BY DLF CYBER CITY DEVELOPERS LIMITED
OWNER: DLF Cyber City Developers Ltd.
10th Floor DLF Gateway Tower, DLF Cyber City, Gurugram, Haryana Pin: 122002

Table with columns: REVISION, DRG NO., DATE, SCALE, DEALT BY, APPROVED BY, ARCHITECT'S SEAL & SIGNATURE.

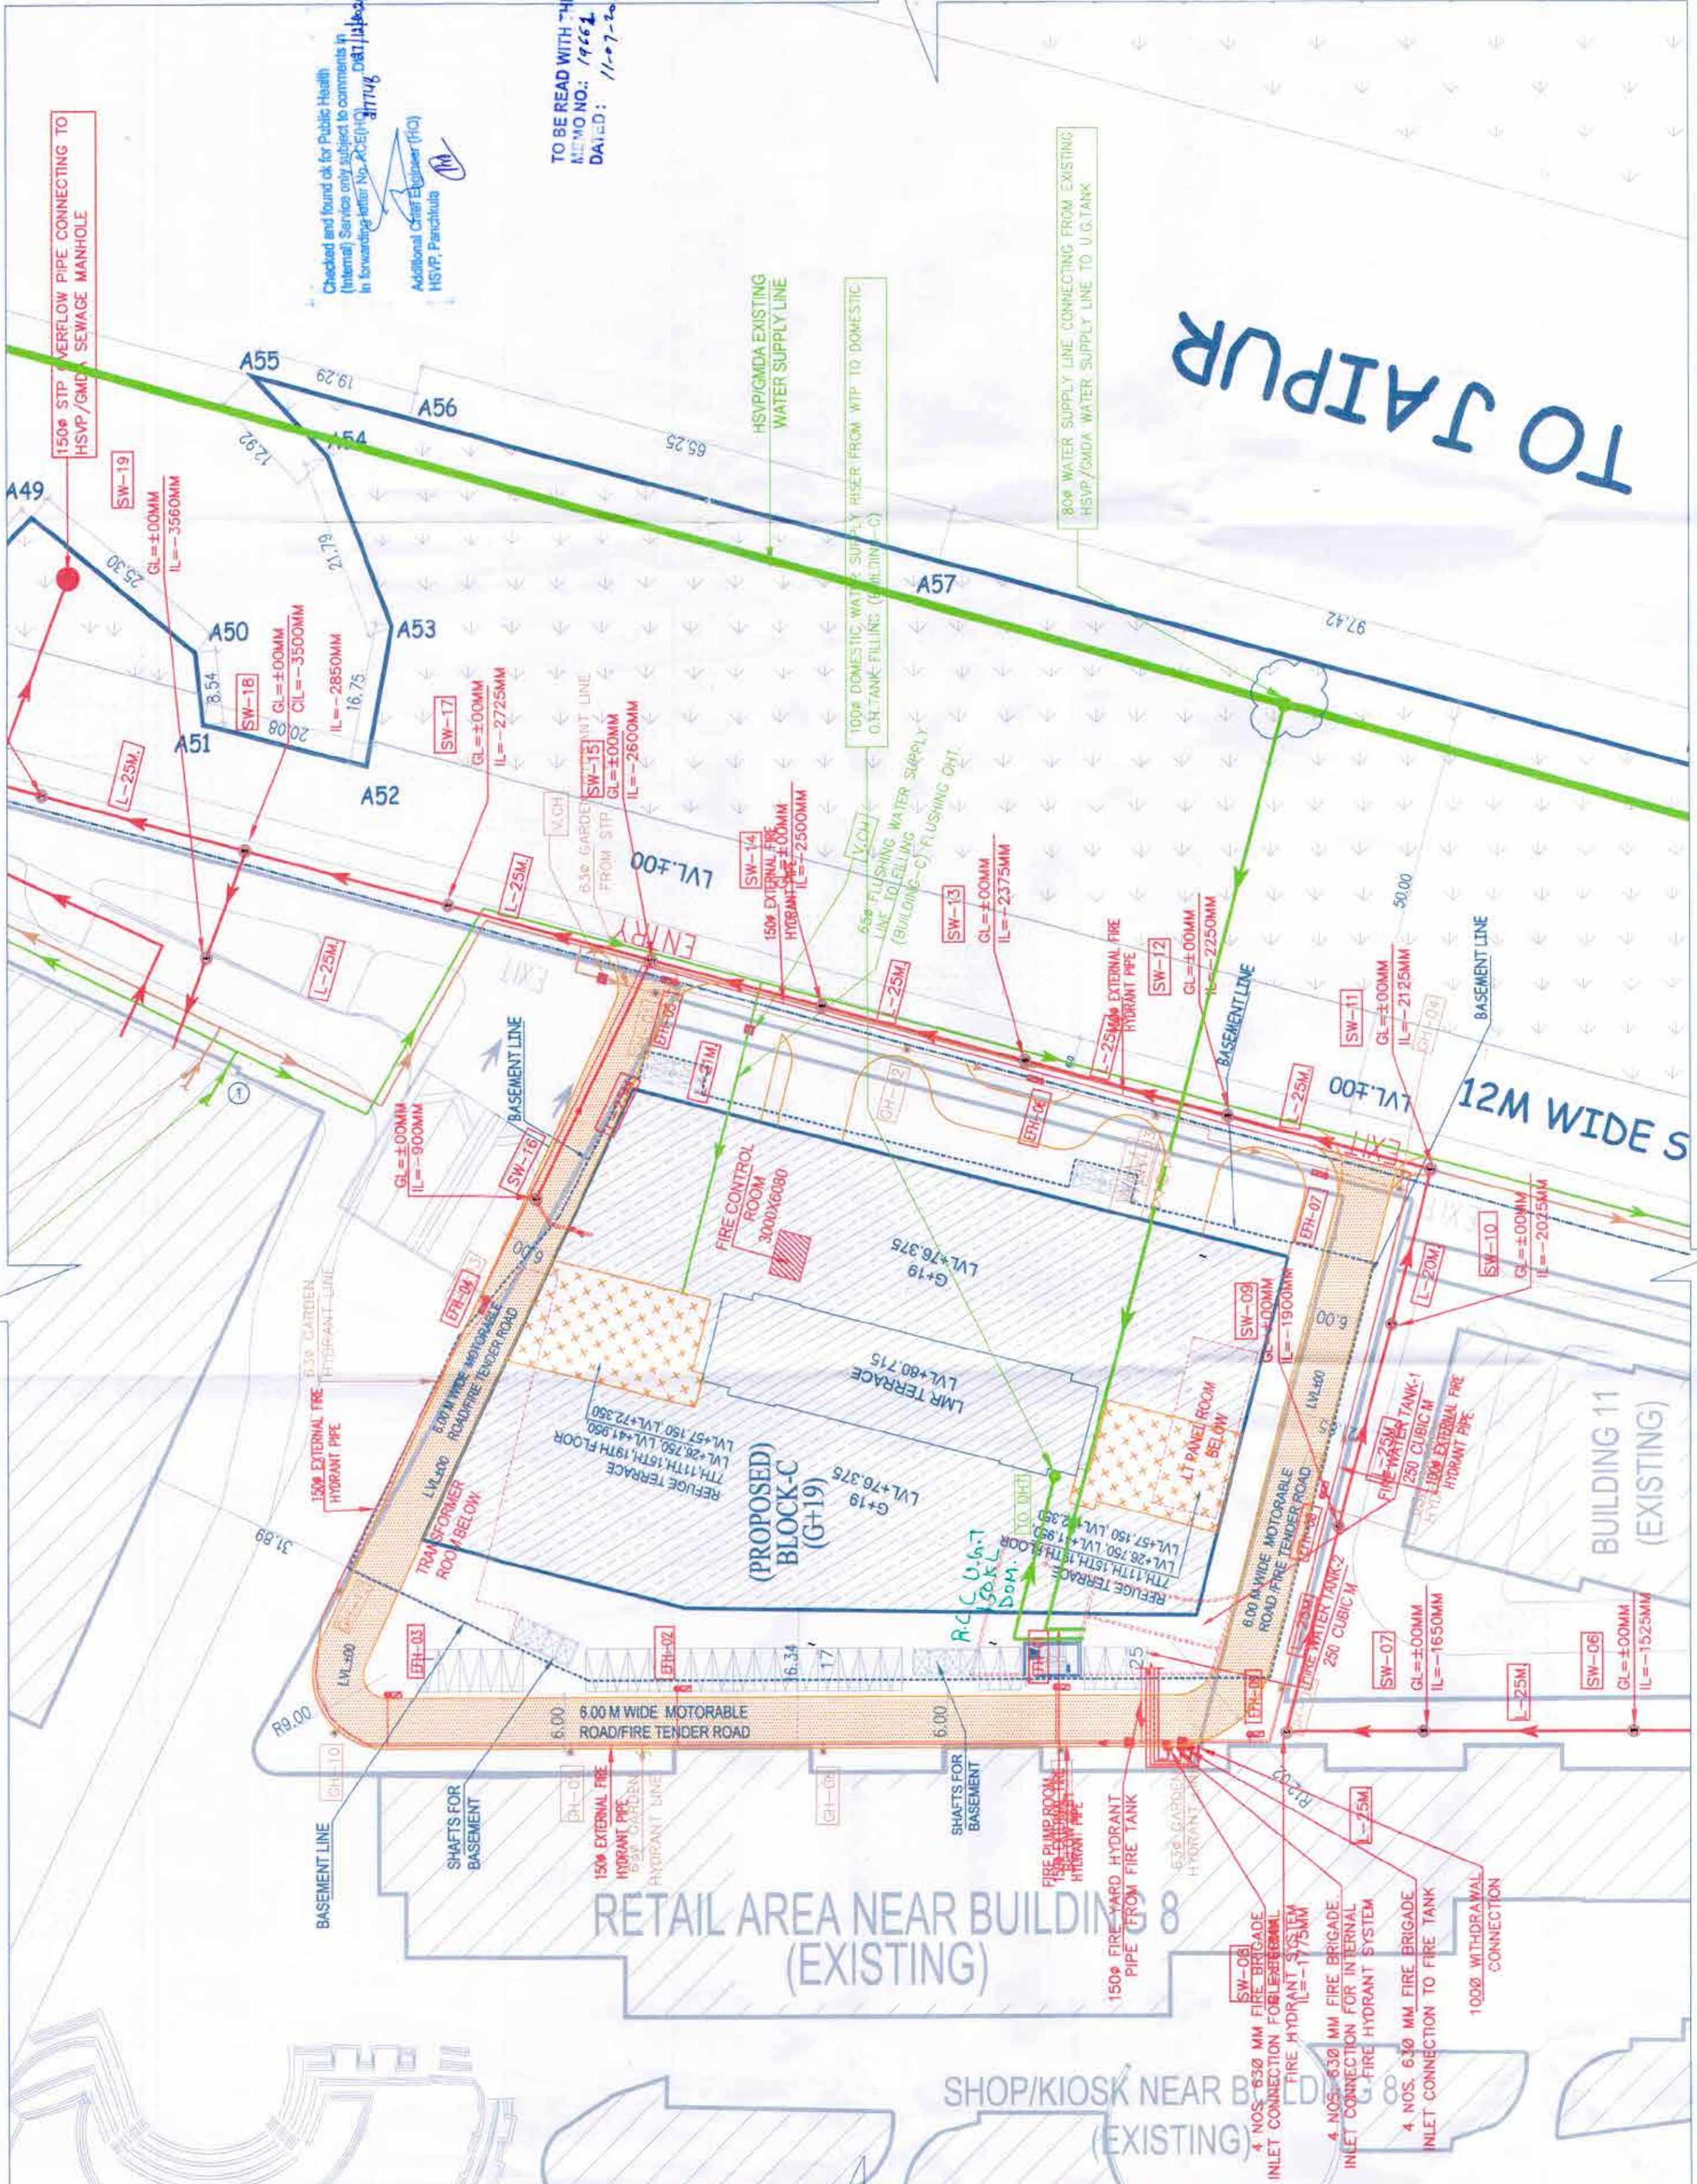

TO JAIPUR

12M WIDE S

RETAIL AREA NEAR BUILDING 8 (EXISTING)

SHOP/KIOSK NEAR BUILDING 8 (EXISTING)

BUILDING 11 (EXISTING)

(PROPOSED) BLOCK-C (G+19)

FIRE CONTROL ROOM 3000x6000





6.00 M WIDE MOTORABLE ROAD/FIRE TENDER ROAD

6.00 M WIDE MOTORABLE ROAD/FIRE TENDER ROAD

