

TO BE READ WITH THE OFFICE
NOTES AND SPECIFICATIONS
DATE: 27-04-2022

APPROVED BY: [Signature]

DATE: 27-04-2022

FOR THE CLIENT: [Signature]

KEY PLAN

BLOCK - C



Architect
Hafeez
Contractor

RISIMIS
ARCHITECTS


RSMS ARCHITECTS PVT. LTD.
69, Nara (Naras, Bhawan, Kunj)
(Behind D2), Vasant Kunj,
New Delhi-110070.
Tel: 011-26598615, 26098617
WWW.RISIMIS-ARCH.COM

DEVELOPED BY: DLF Cyber City Developers Limited.
DLF Cyber City Developers Ltd.
10th Floor DLF Gateway Tower,
DLF Cyber City, Gurgaon, Haryana
PIN: 122002

REVISION: [Table with columns for No., Description, Date, and By]

JOB NO.: [Blank]
SCALE: 1:100
DATE: 27-04-2022
DRAWN BY: [Blank]
CHECKED BY: [Blank]
APPROVED BY: [Signature]

PROJECT: REVISED BUILDING PLANS OF BUILDING-B, C, D, E & F IN CYBER CITY UNDER TRANSIT ORIENTED DEVELOPMENT (TOD) POLICY FOR MIX LAND USED COLONY (206 IT/ITES/4-30% COMMERCIAL) MEASURING 108.54932 ACRES IN SECTOR 28, 25 & 26-A, GURGAON, MANESAR URBAN COMPLEX BEING

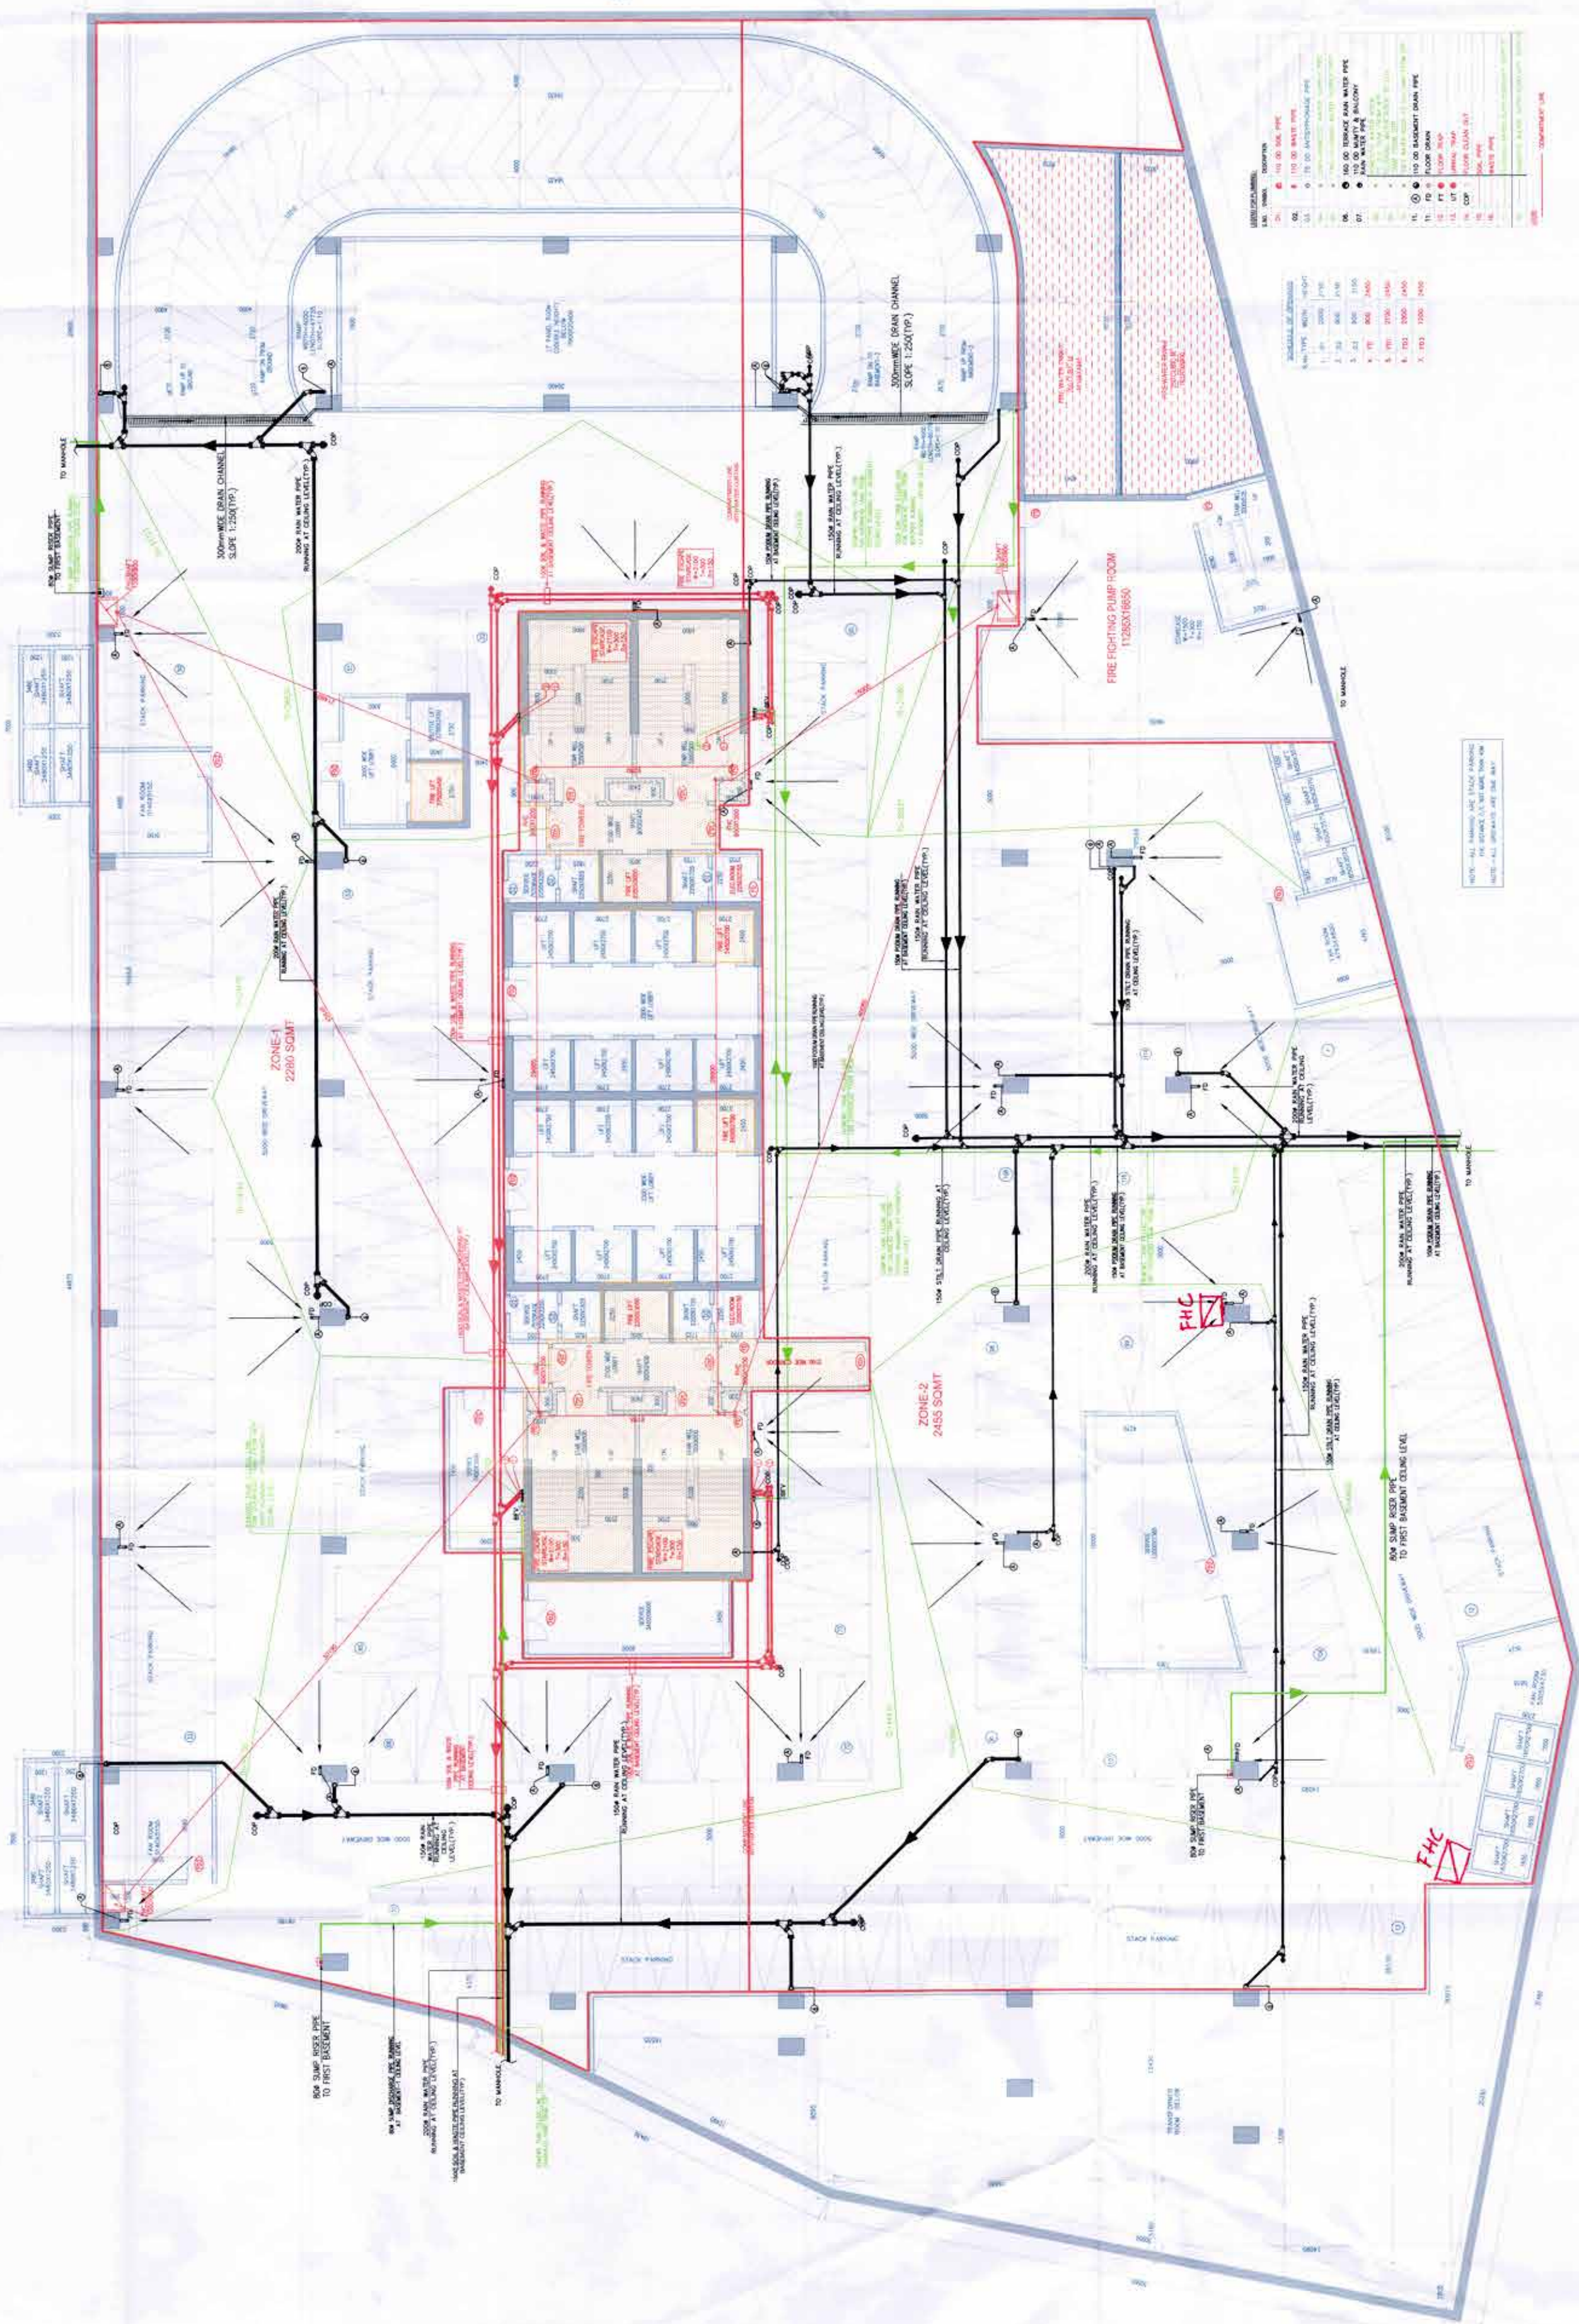

LEGEND

SYMBOL	DESCRIPTION
NOTE: ALL DIMENSIONS ARE IN METERS UNLESS SPECIFIED OTHERWISE. ALL DIMENSIONS ARE TO FACE UNLESS SPECIFIED OTHERWISE.