

TO BE READ WITH THE
 DRAWING NO. **TR-1**
 DATED: **17-01-2023**


APPROVED BY:
 ARCHITECT: *[Signature]*
 CONTRACTOR: *[Signature]*

MEMBER
 B.P.A.C.

ARCHITECT
 P.A.

KEY PLAN

BUILDING - C

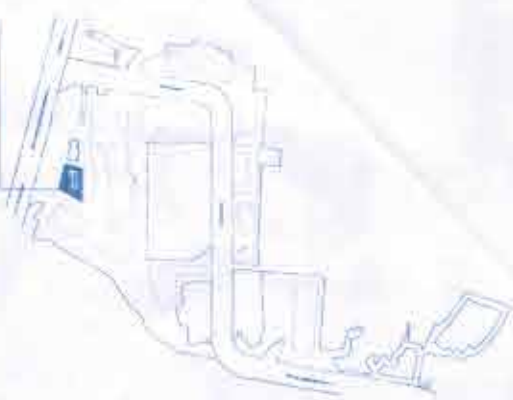

Architect

RISIMIS ARCHITECTS

RSMS ARCHITECTS PVT. LTD.
 69, Noida Khasa (Basant Kunj)
 New Delhi-110070
 TEL: 011-26588616, 26588617
 WWW.RSMS-ARCH.COM

PROJECT:
 REVERED BUILDING PLANS OF BUILDING-B, C,
 D, E, & F IN CYBER CITY UNDER TRANSIT
 ORIENTED DEVELOPMENT (TOD) POLICY FOR
 MIX LAND USED COORDINATE 11/11/15/1-3/202
 COMMERCIAL MARGINS FOR 50/22/ AGRES
 IN SECTOR 24, 25 & 25-A, GURGRAM
 MANESAR -URBAN COMPLEX BEING
 DEVELOPED BY
 DLF CYBER CITY DEVELOPERS LIMITED

OWNER:
DLF Cyber City Developers Ltd.
 10th Floor DLF Gateway Tower,
 DLF Cyber City, Gurgram-Haryana
 Pin 122002


DRAWING TITLE:-

BASEMENT-1
BLUXX-C

REVISION	DATE	BY	APPROVED BY
1	25-04-2023		

ARCHITECT'S SEAL & SIGNATURE

[Signature]

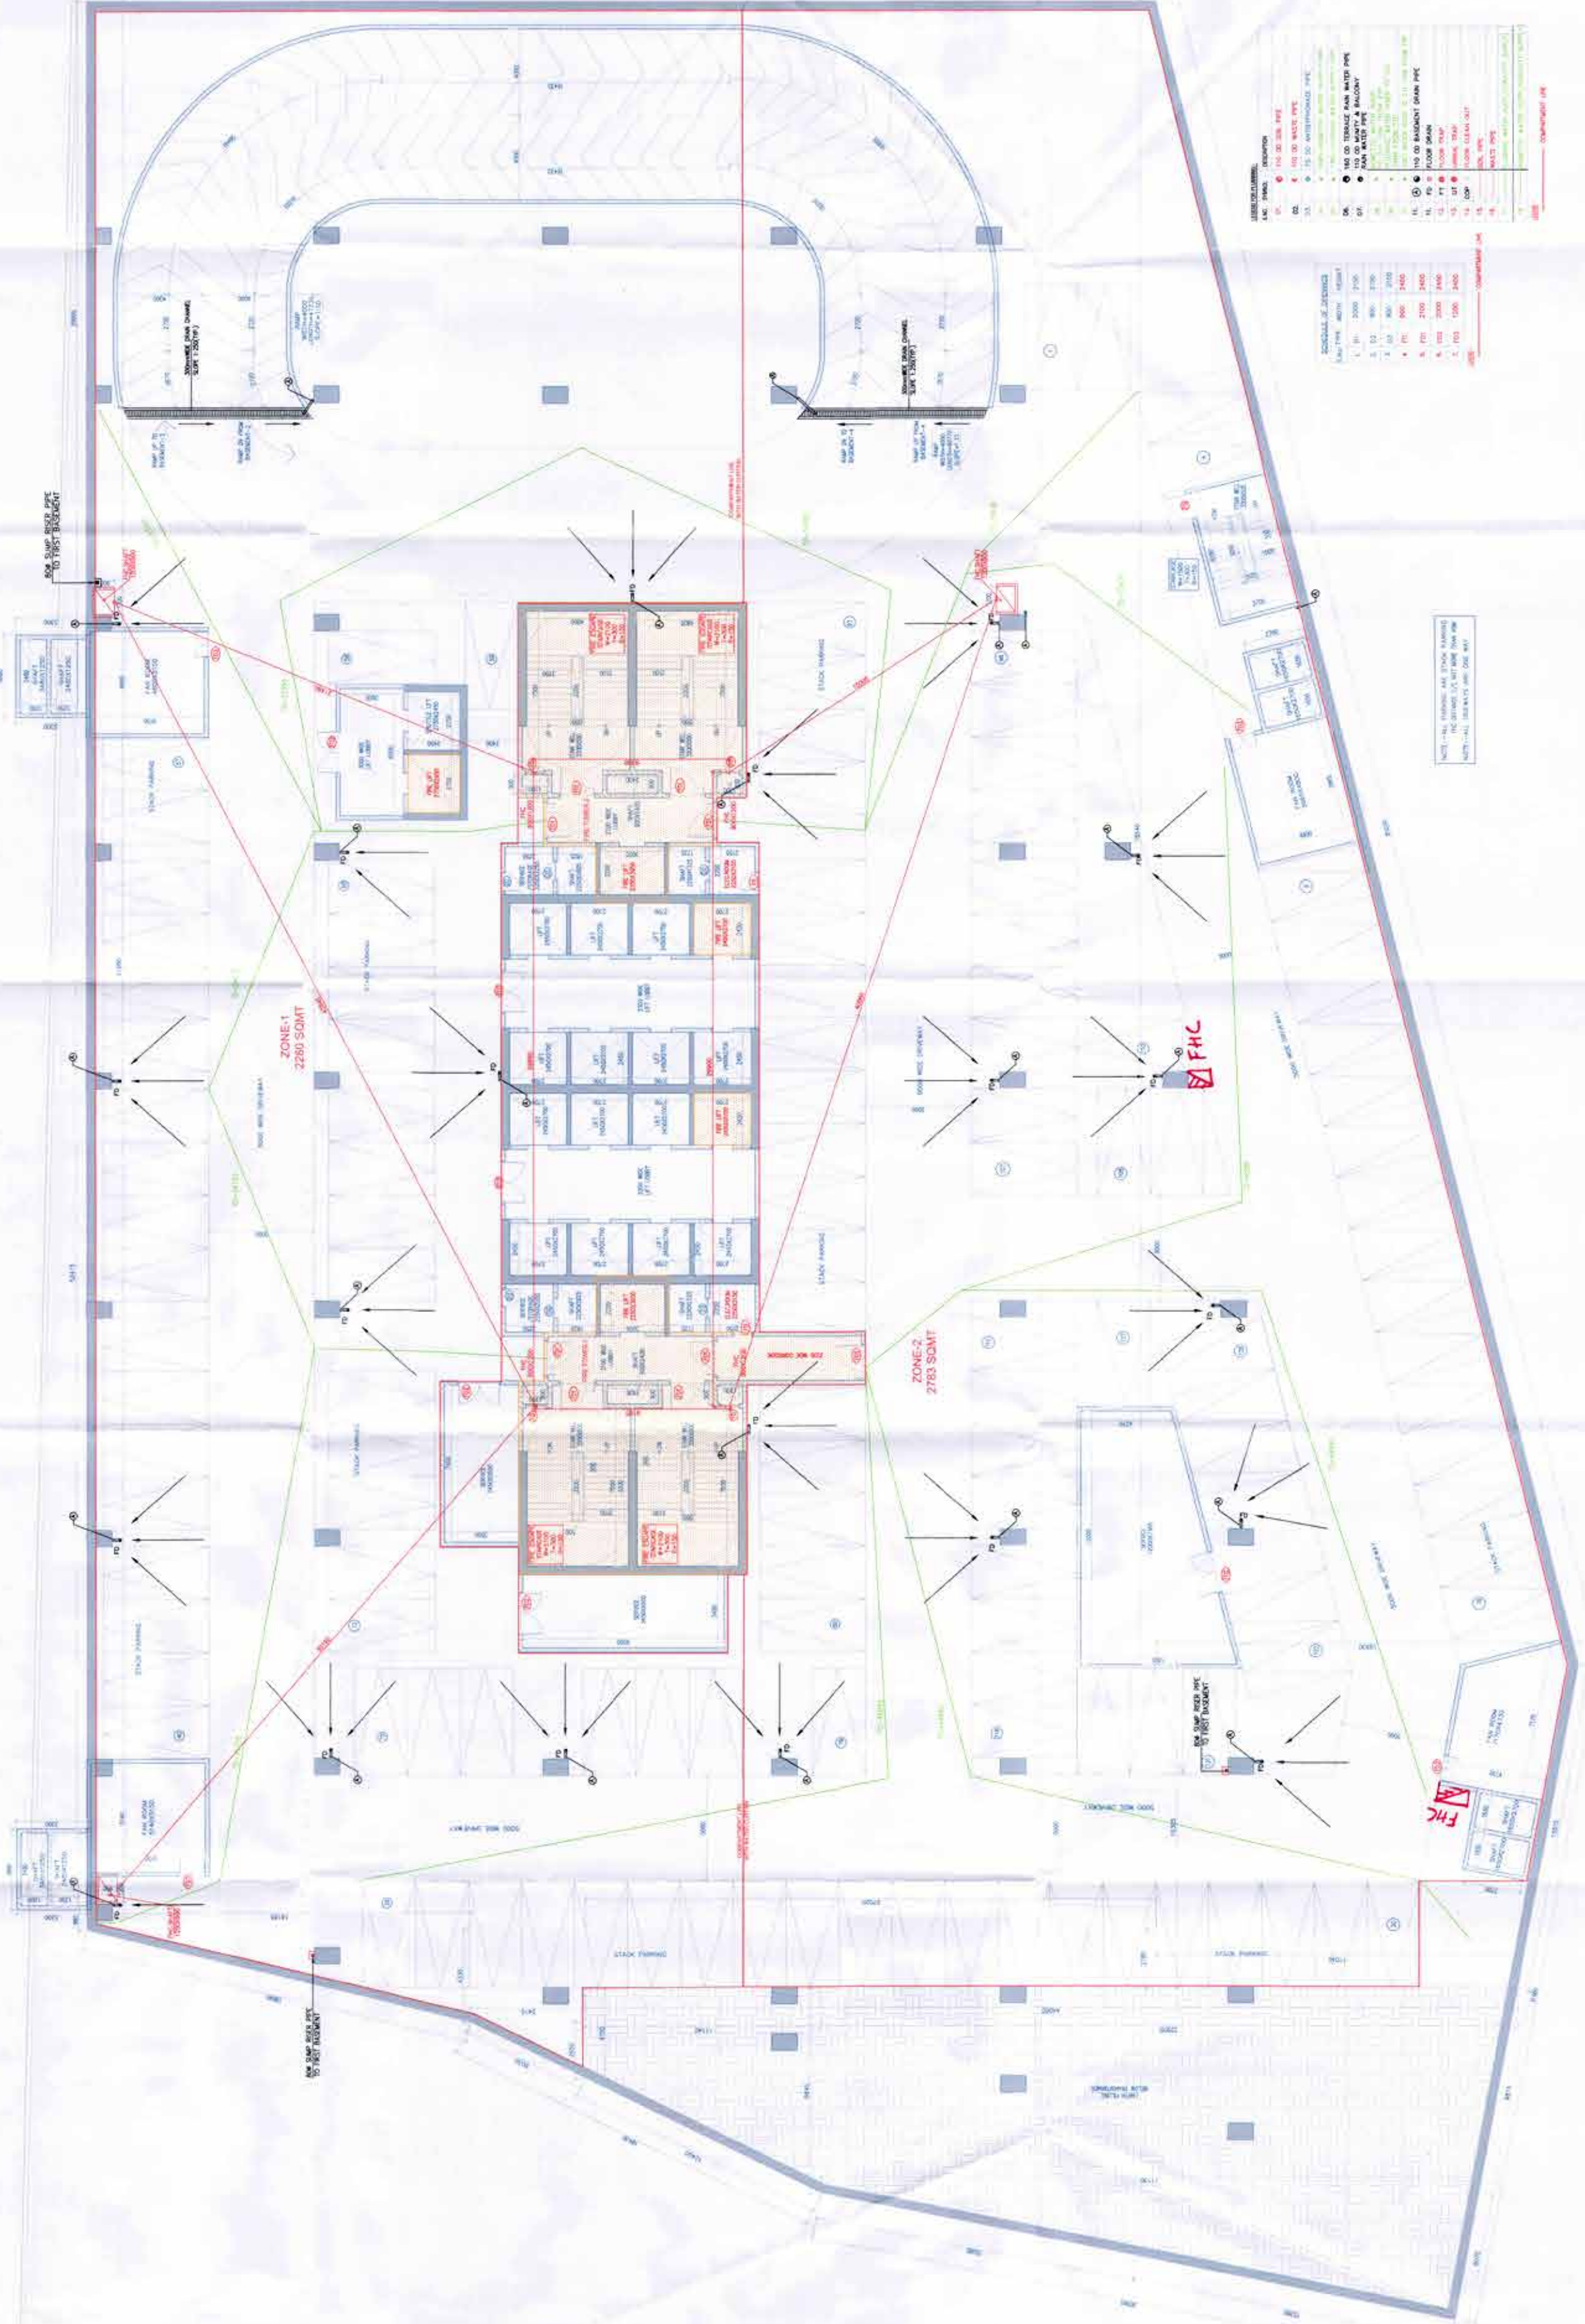

LEGEND

