





RISIMIS ARCHITECTS
 RIMS ARCHITECTS (PVT) LTD.


REV. NO.	DATE	BY	CHKD BY	APPROVED BY
1	25-04-2022			

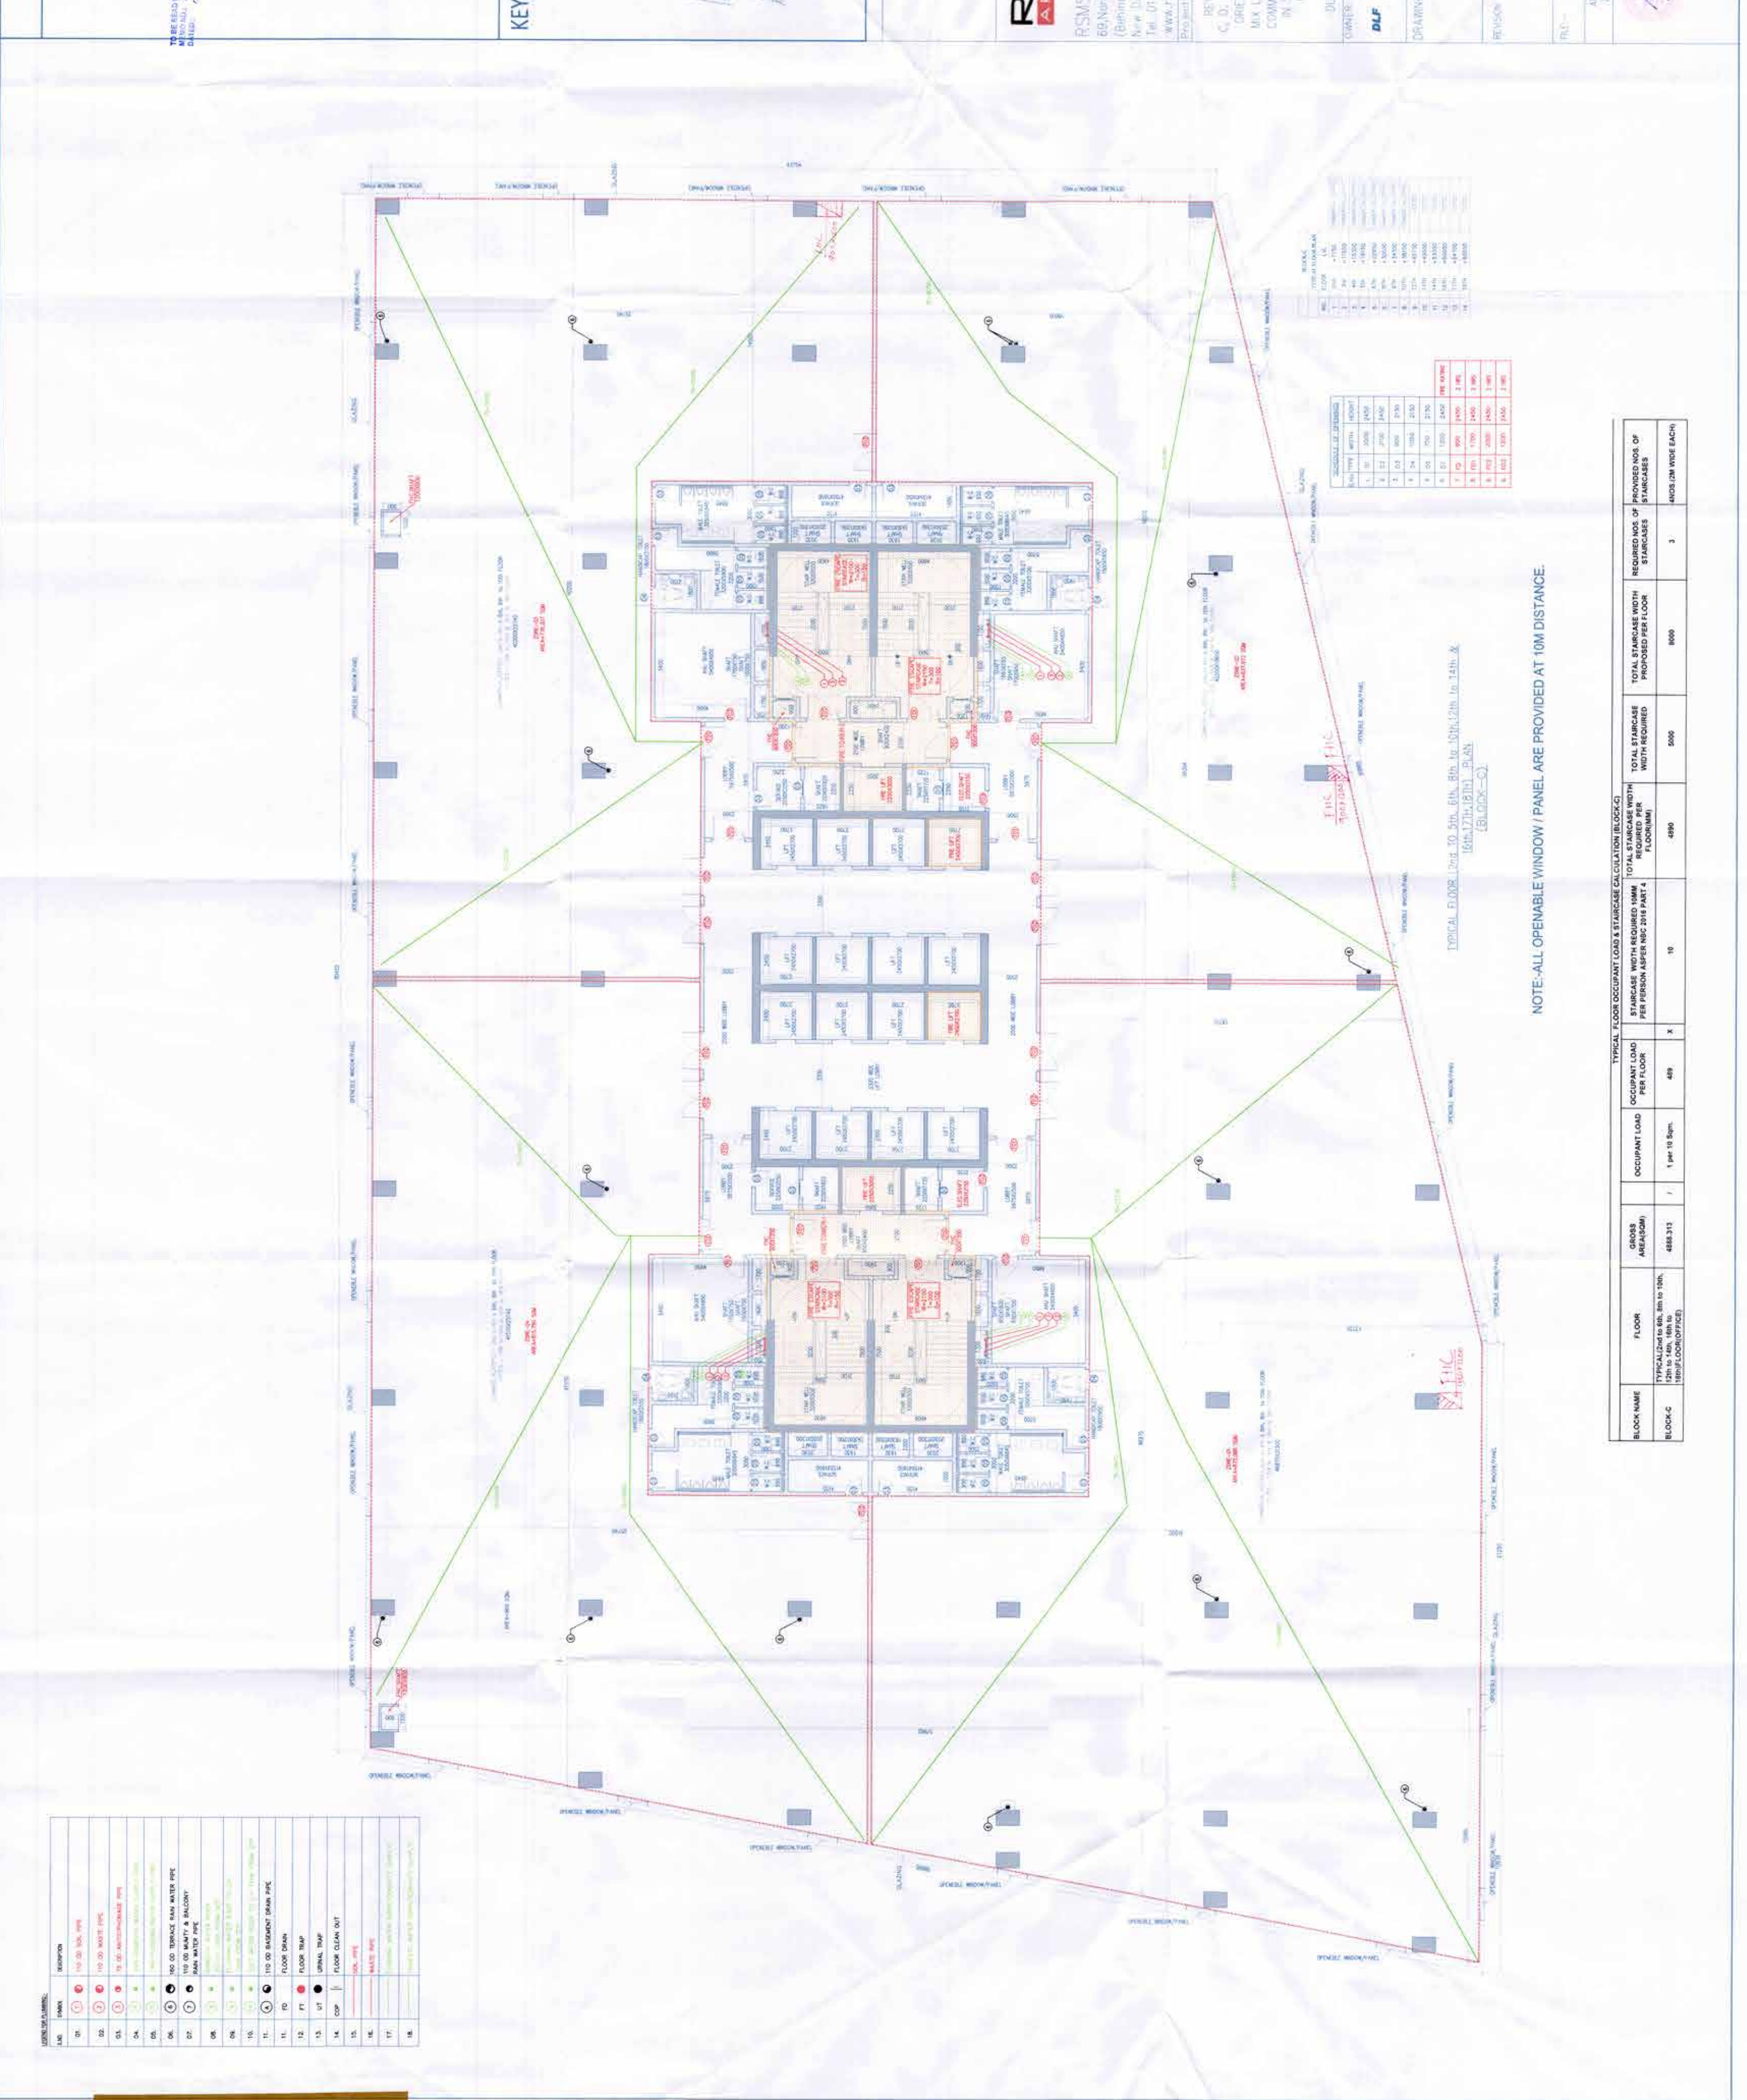


NOTE:- ALL OPENABLE WINDOW / PANEL ARE PROVIDED AT 10M DISTANCE.

BLOCK NAME	FLOOR	GROSS AREA (SQ. M)	OCCUPANT LOAD PER FLOOR	OCCUPANT LOAD PER 10 SQ. M	TOTAL STAIRCASE WIDTH REQUIRED PER FLOOR (MM)	TOTAL STAIRCASE WIDTH PROVIDED PER FLOOR (MM)	REQUIRED NO. OF STAIRCASES	PROVIDED NO. OF STAIRCASES

LEGEND:

NO.	SYMBOL	DESCRIPTION
