

TO BE REVIEWED BY THE OFFICE OF THE ARCHITECT

DATE: 28-10-2021

SCALE: 1:100

PROJECT: DLF Cyber City

DESIGNER: [Signature]

CHECKED BY: [Signature]

DATE: 28-10-2021

Architect
Hafeez Contractor

RISIMIS
ARCHITECTS


RSMS ARCHITECTS PVT. LTD.
69, Nare Niwas, Bhawan, Kurj
(Behind D2), Vasant Kunj,
New Delhi-110070
TEL: 011-26098616, 26098617
WWW.RSMS-ARCH.COM

REWORKED BUILDING PLANS OF BUILDING-B/C,
D, E & F IN CYBER CITY UNDER TRANSIT
ORIENTED DEVELOPMENT (TOD) POLICY FOR
MIX LAND USED COLONY (205.17/1ES/A-30%
COMMERCIAL) MEASURING 108.55922 ACRES
IN SECTOR 24, 25 & 25-A, GURUGRAM
MANESAR, HARYANA COMPLEX BEING
DEVELOPED BY
DLF CYBER CITY DEVELOPERS (LIMITED)

OWNER: DLF Cyber City Developers Ltd.
10th Floor DLF Gateway Tower,
DLF Cyber City Gurgaon, Haryana
Pin 122002

DRAWING TITLE: SECTION-BB
BLOCK-C

REVISION	JOB NO.	DATE	BY	APPROVED BY
		28-10-2021		
ARCHITECT'S SEAL & SIGNATURE		ARCHITECT'S SEAL & SIGNATURE		

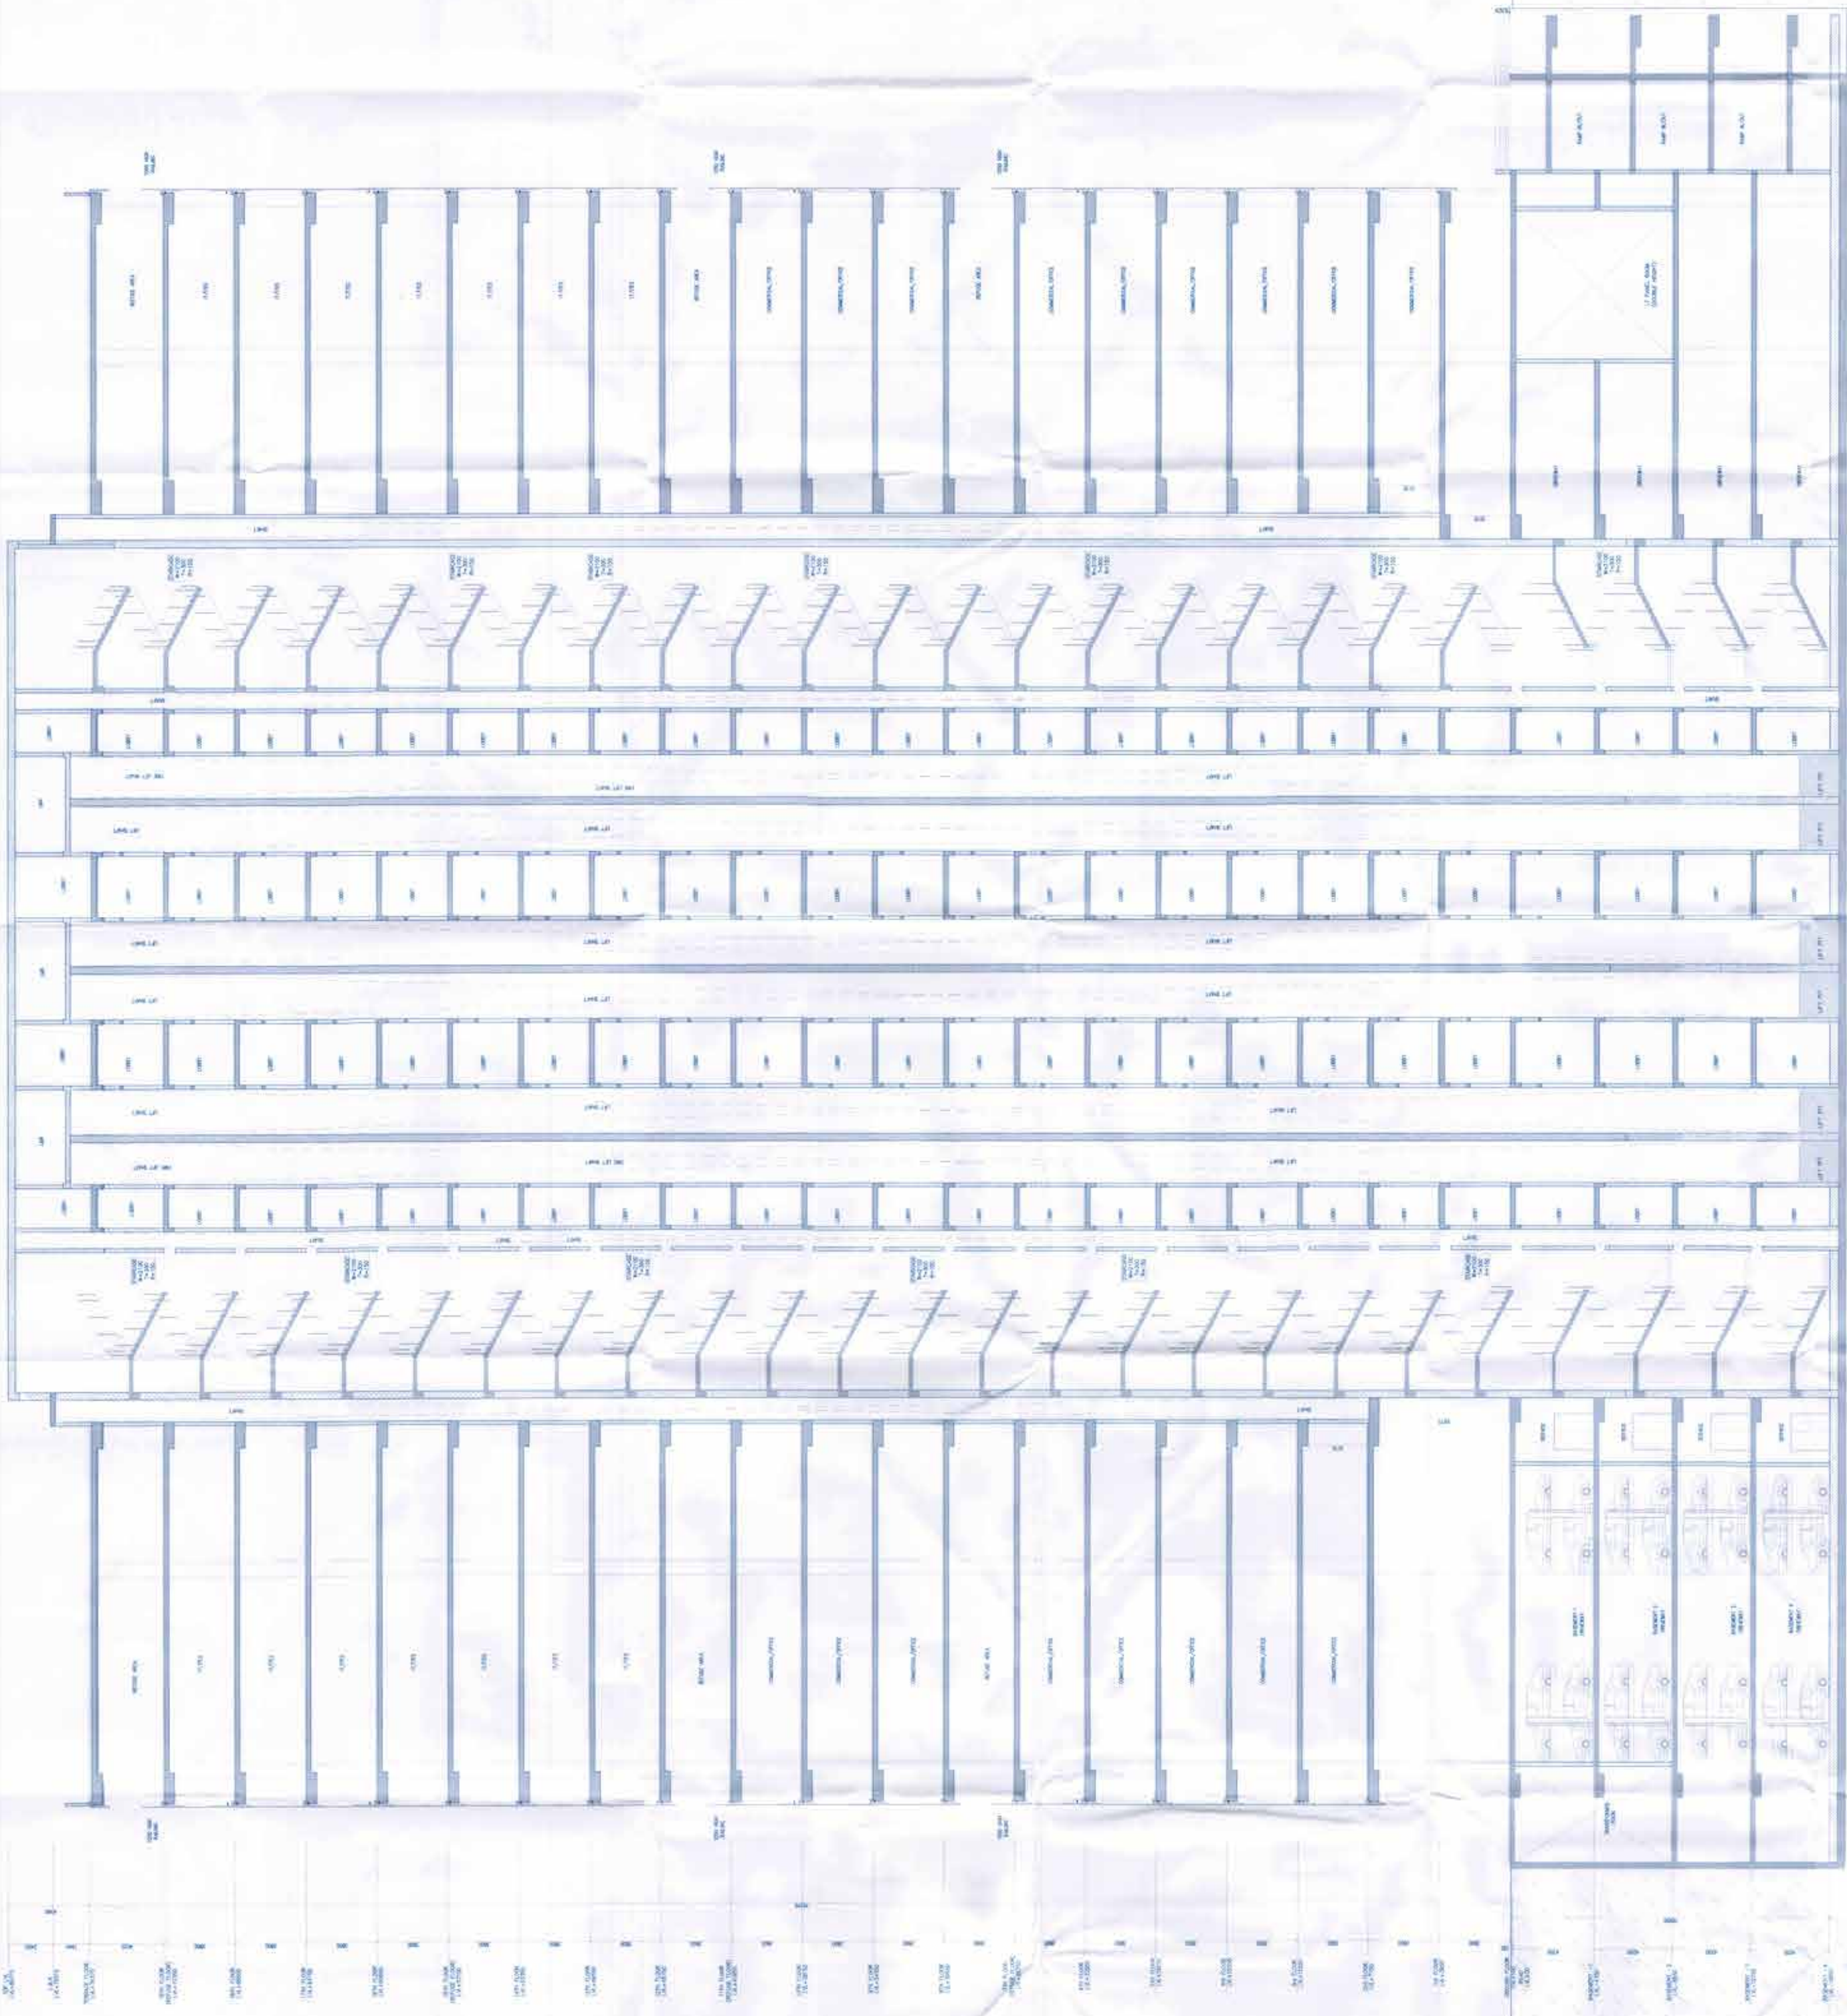

SECTION-BB
(BLOCK-C)