
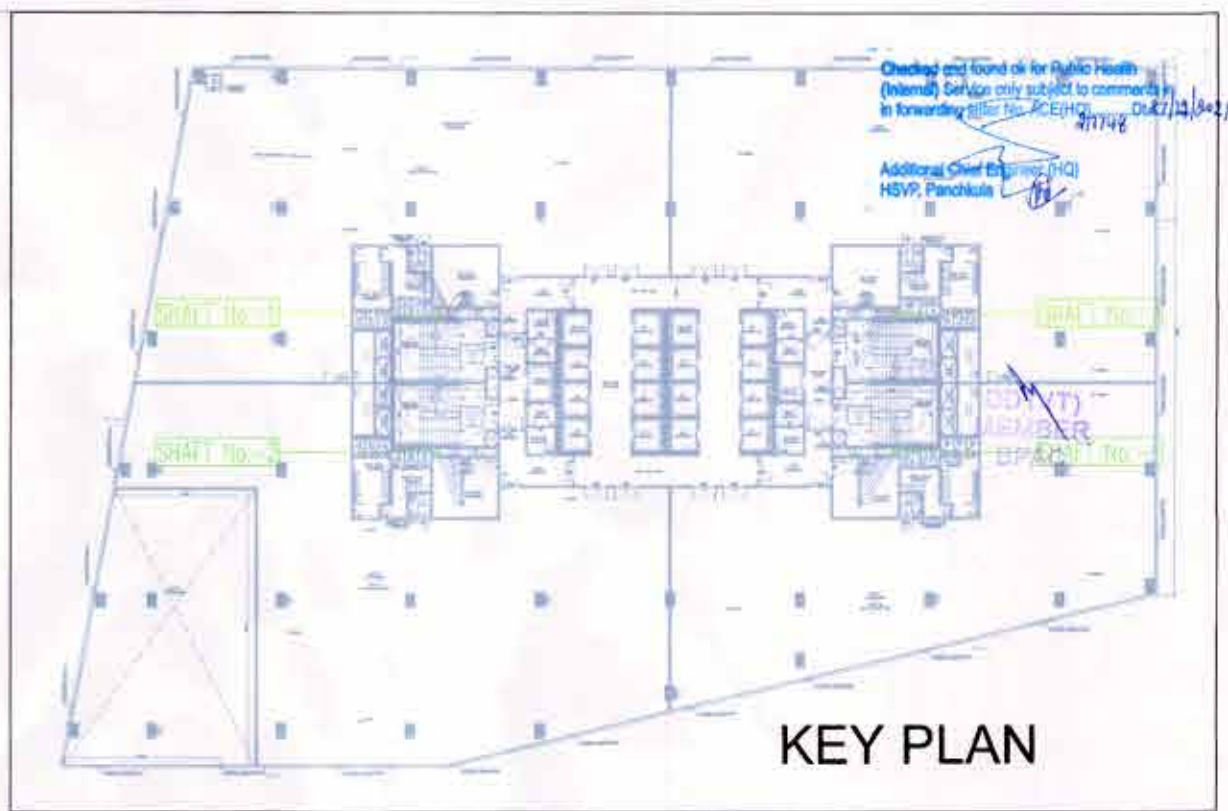


TOWER-C

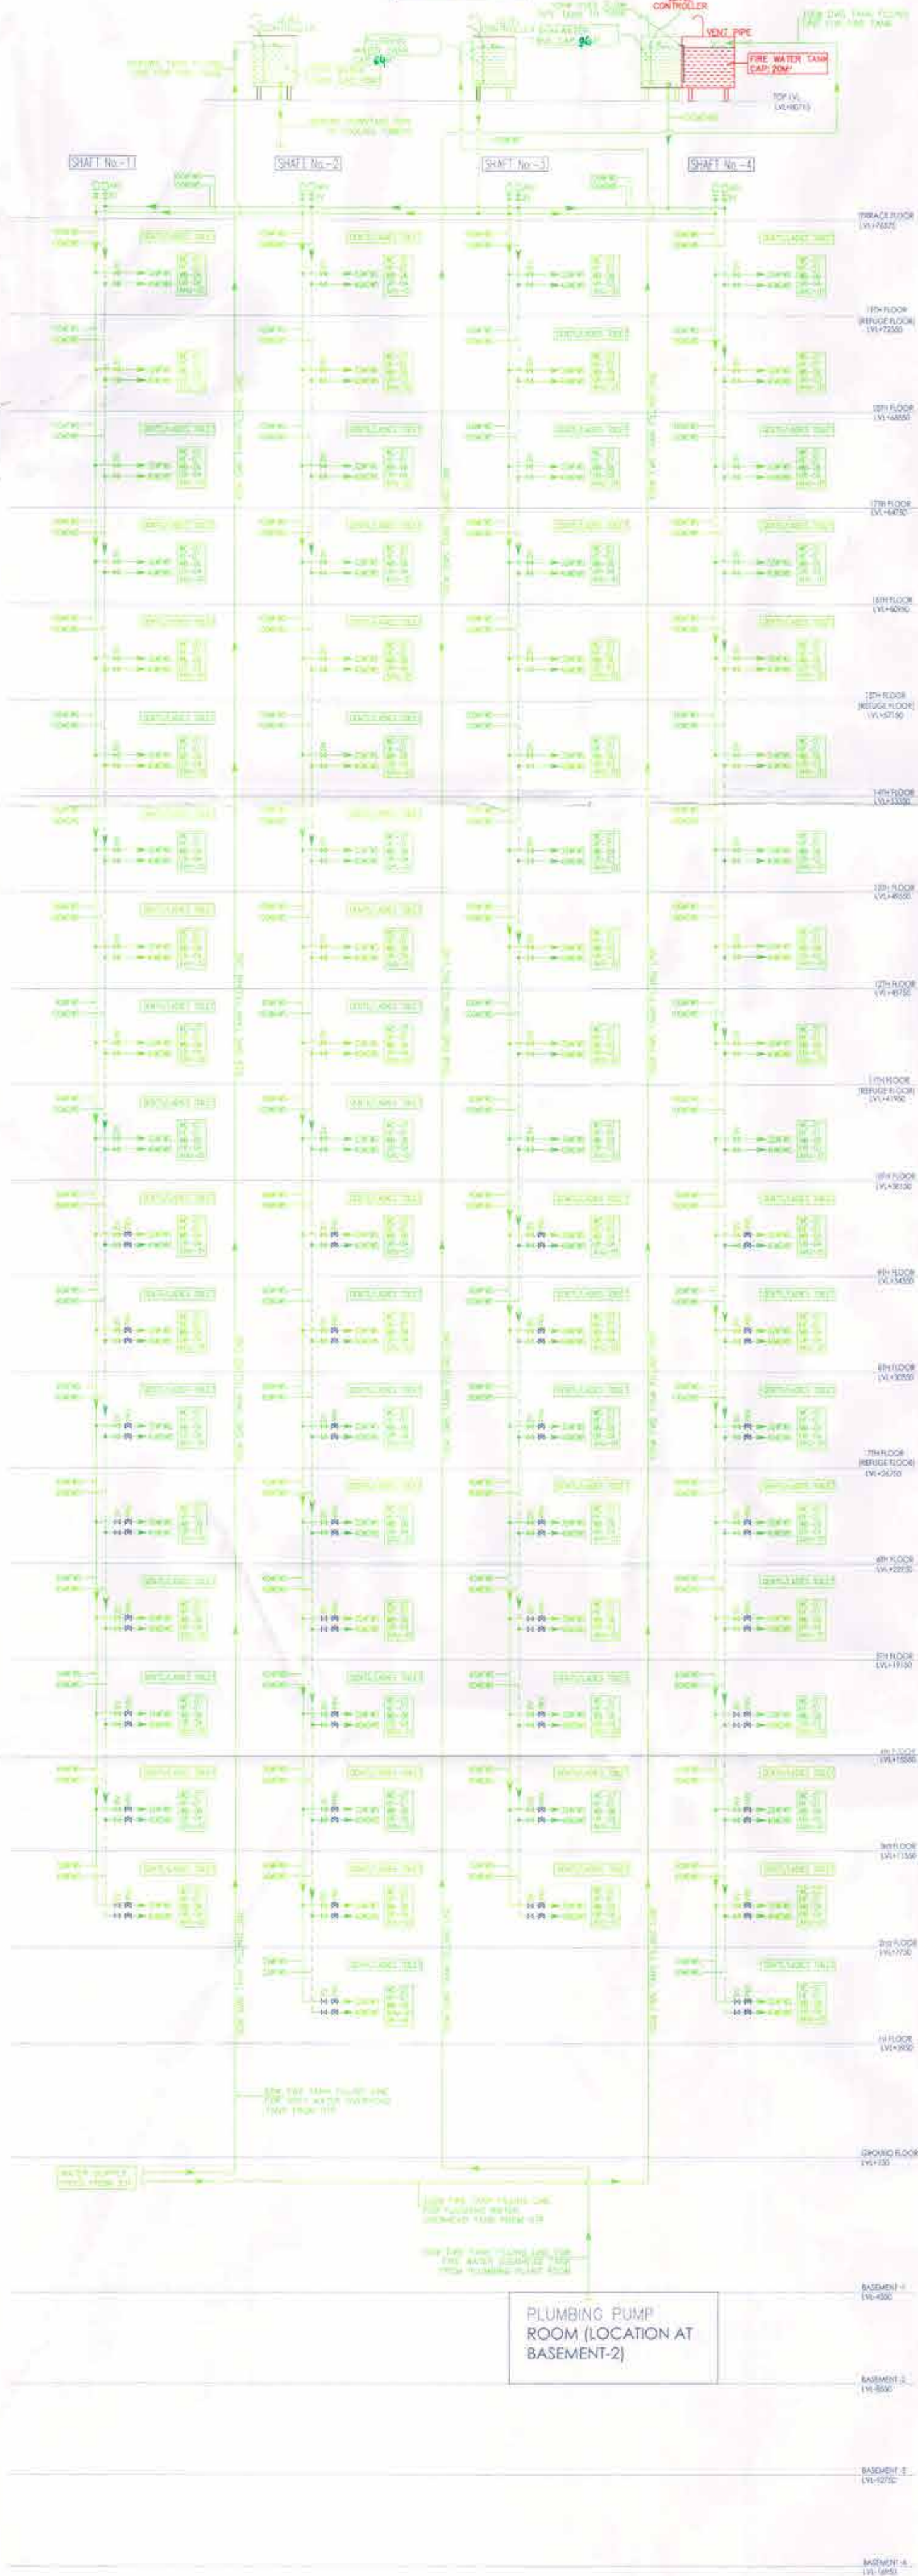

LEGEND:

S.NO.	DESCRIPTION
01.	DWS DOMESTIC WATER SUPPLY DOWNTAKE PIPE
02.	FWS FLUSHING WATER SUPPLY DOWNTAKE PIPE
03.	SWS SOFT WATER SUPPLY DOWNTAKE PIPE
04.	SWS SOFT WATER SUPPLY FOR OIL TANK FILLING RISER
05.	FWS FLUSHING WATER SUPPLY FOR OIL TANK RISER
06.	DWS DOMESTIC WATER SUPPLY FOR OIL TANK RISER
07.	B.V. BUTTERFLY VALVE (65mm DIA & ABOVE)
08.	B.V. BALL VALVE (150mm DIA & ABOVE)
09.	P.V. PRESSURE REDUCING VALVE
10.	A.R.V. AIR RELEASE VALVE WITH ISOLATION VALVE

DRG NO.	SD-02
KEY PLAN	BUILDING - C
KEY PLAN	

Architect
Hafeez
Contractor

29, Bark Street, Bombay 400 023 (W-256192)

RISMS ARCHITECTS

RISMS ARCHITECTS PVT. LTD.
69, Nogra Niwas Bhawani Kunj
(Behind D2), Vasant Kunj,
New Delhi-110070.
Tel: 011-26898616, 26898617
www.risms-arch.com

Project:
REVISED BUILDING PLANS OF BUILDING-B, C, D, E, & F IN CYBER CITY UNDER TRANSIT ORIENTED DEVELOPMENT (TOD) POLICY FOR MIX LAND USED COLONY (70% IT/ITES/+30% COMMERCIAL) MEASURING 108.55922 ACRES IN SECTOR 24, 25 & 25-A, GURUGRAM MANESAR URBAN COMPLEX BEING DEVELOPED BY DLF CYBER CITY DEVELOPERS LIMITED

OWNER: DLF Cyber City Developers Ltd
10th Floor DLF Gateway Tower,
DLF Cyber City, Gurugram, Haryana
Pin: 122002

DRAWING TITLE:-
**TOWER-C
WATER SUPPLY SCHEMATIC
DIAGRAM**

REVISION	JOB NO.:-	DRG NO. SD-02	NORTH
	SCALE:- N.T.S@A1	DATE:- 24-04-2022	
FILE:-	DEALT BY:-	CHECKED BY:-	APPROVED BY:-
ARCHITECT'S SEAL & SIGNATURE		OWNER'S SEAL & SIGNATURE	