


DRG NO.

BD-05

BUILDING - D


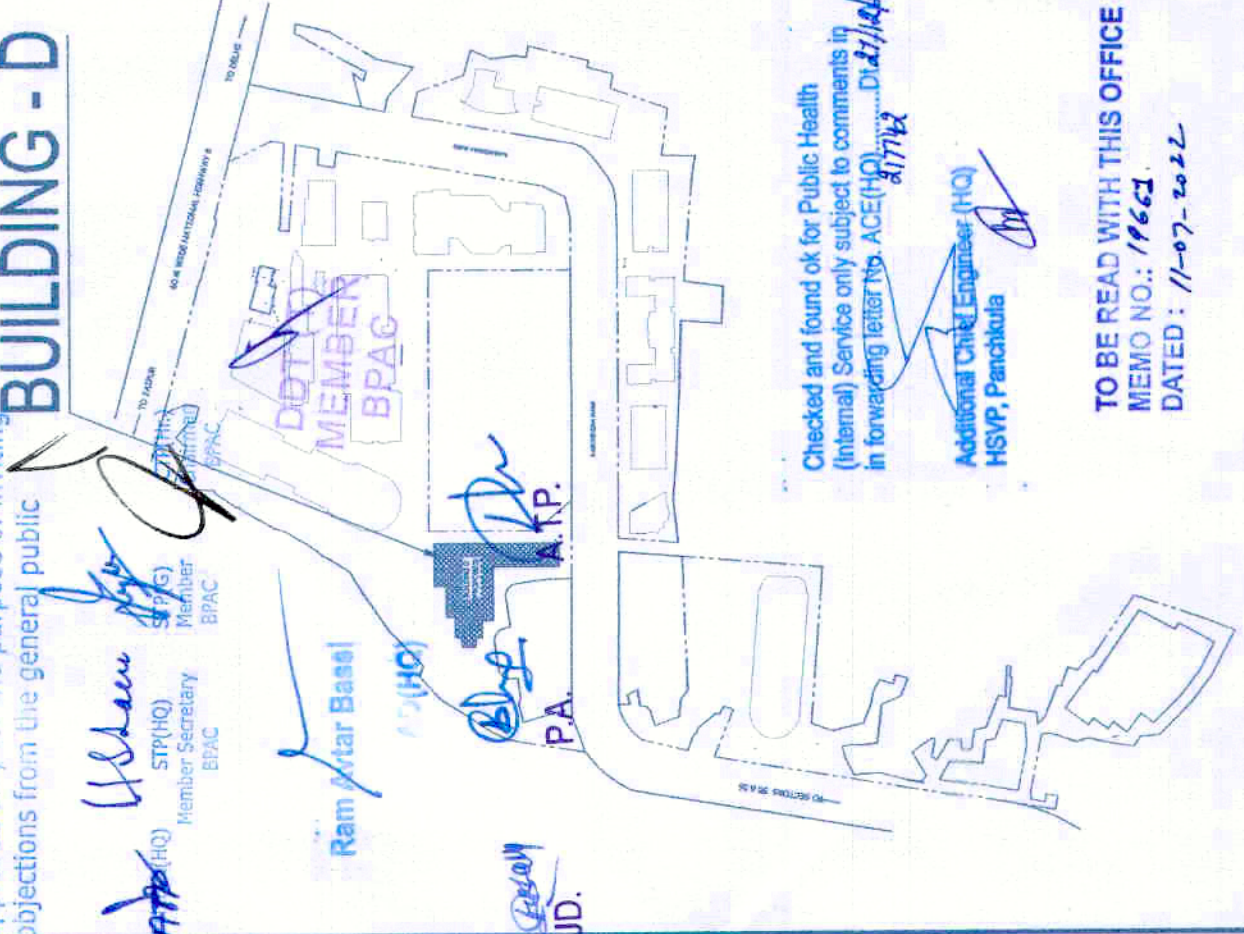





KEY PLAN

Architect
Hafeez
Contractor


RISIMIS
ARCHITECTS

RMS ARCHITECTS PVT. LTD.

69 Nara Nivas, Bhowani Kunj

(Behind D2), Vasant Kunj,

New Delhi-110070.

Tel.: 011-26898616, 26898617

www.rms-arch.com

Project:


REVISED BUILDING PLANS OF BUILDING-B, C, D, E, & F IN CYBER CITY UNDER TRANSIT ORIENTED DEVELOPMENT (TOD) POLICY FOR MIX LAND USED COLONY (70% IT/ITES / 30% COMMERCIAL) MEASURING 108.55922 ACRES IN SECTOR 24, 25 & 25-A, GURUGRAM MANESAR URBAN COMPLEX BEING DEVELOPED BY DLF CYBER CITY DEVELOPERS LIMITED

OWNER: DLF Cyber City Developers Ltd.
10th Floor DLF Gateway Tower,
DLF Cyber City, Gurugram, Haryana
Pin-122002

DRAWING TITLE: -

TERRACE PLAN
BLOCK-D

REVISION	JOB NO. -	DRG NO. -	DATE -	CHECKED BY -	APPROVED BY -
		BD-05	24-04-2022		
FILE -	DEALT BY -				
	ARCHITECT'S SEAL & SIGNATURE				OWNER'S SEAL & SIGNATURE

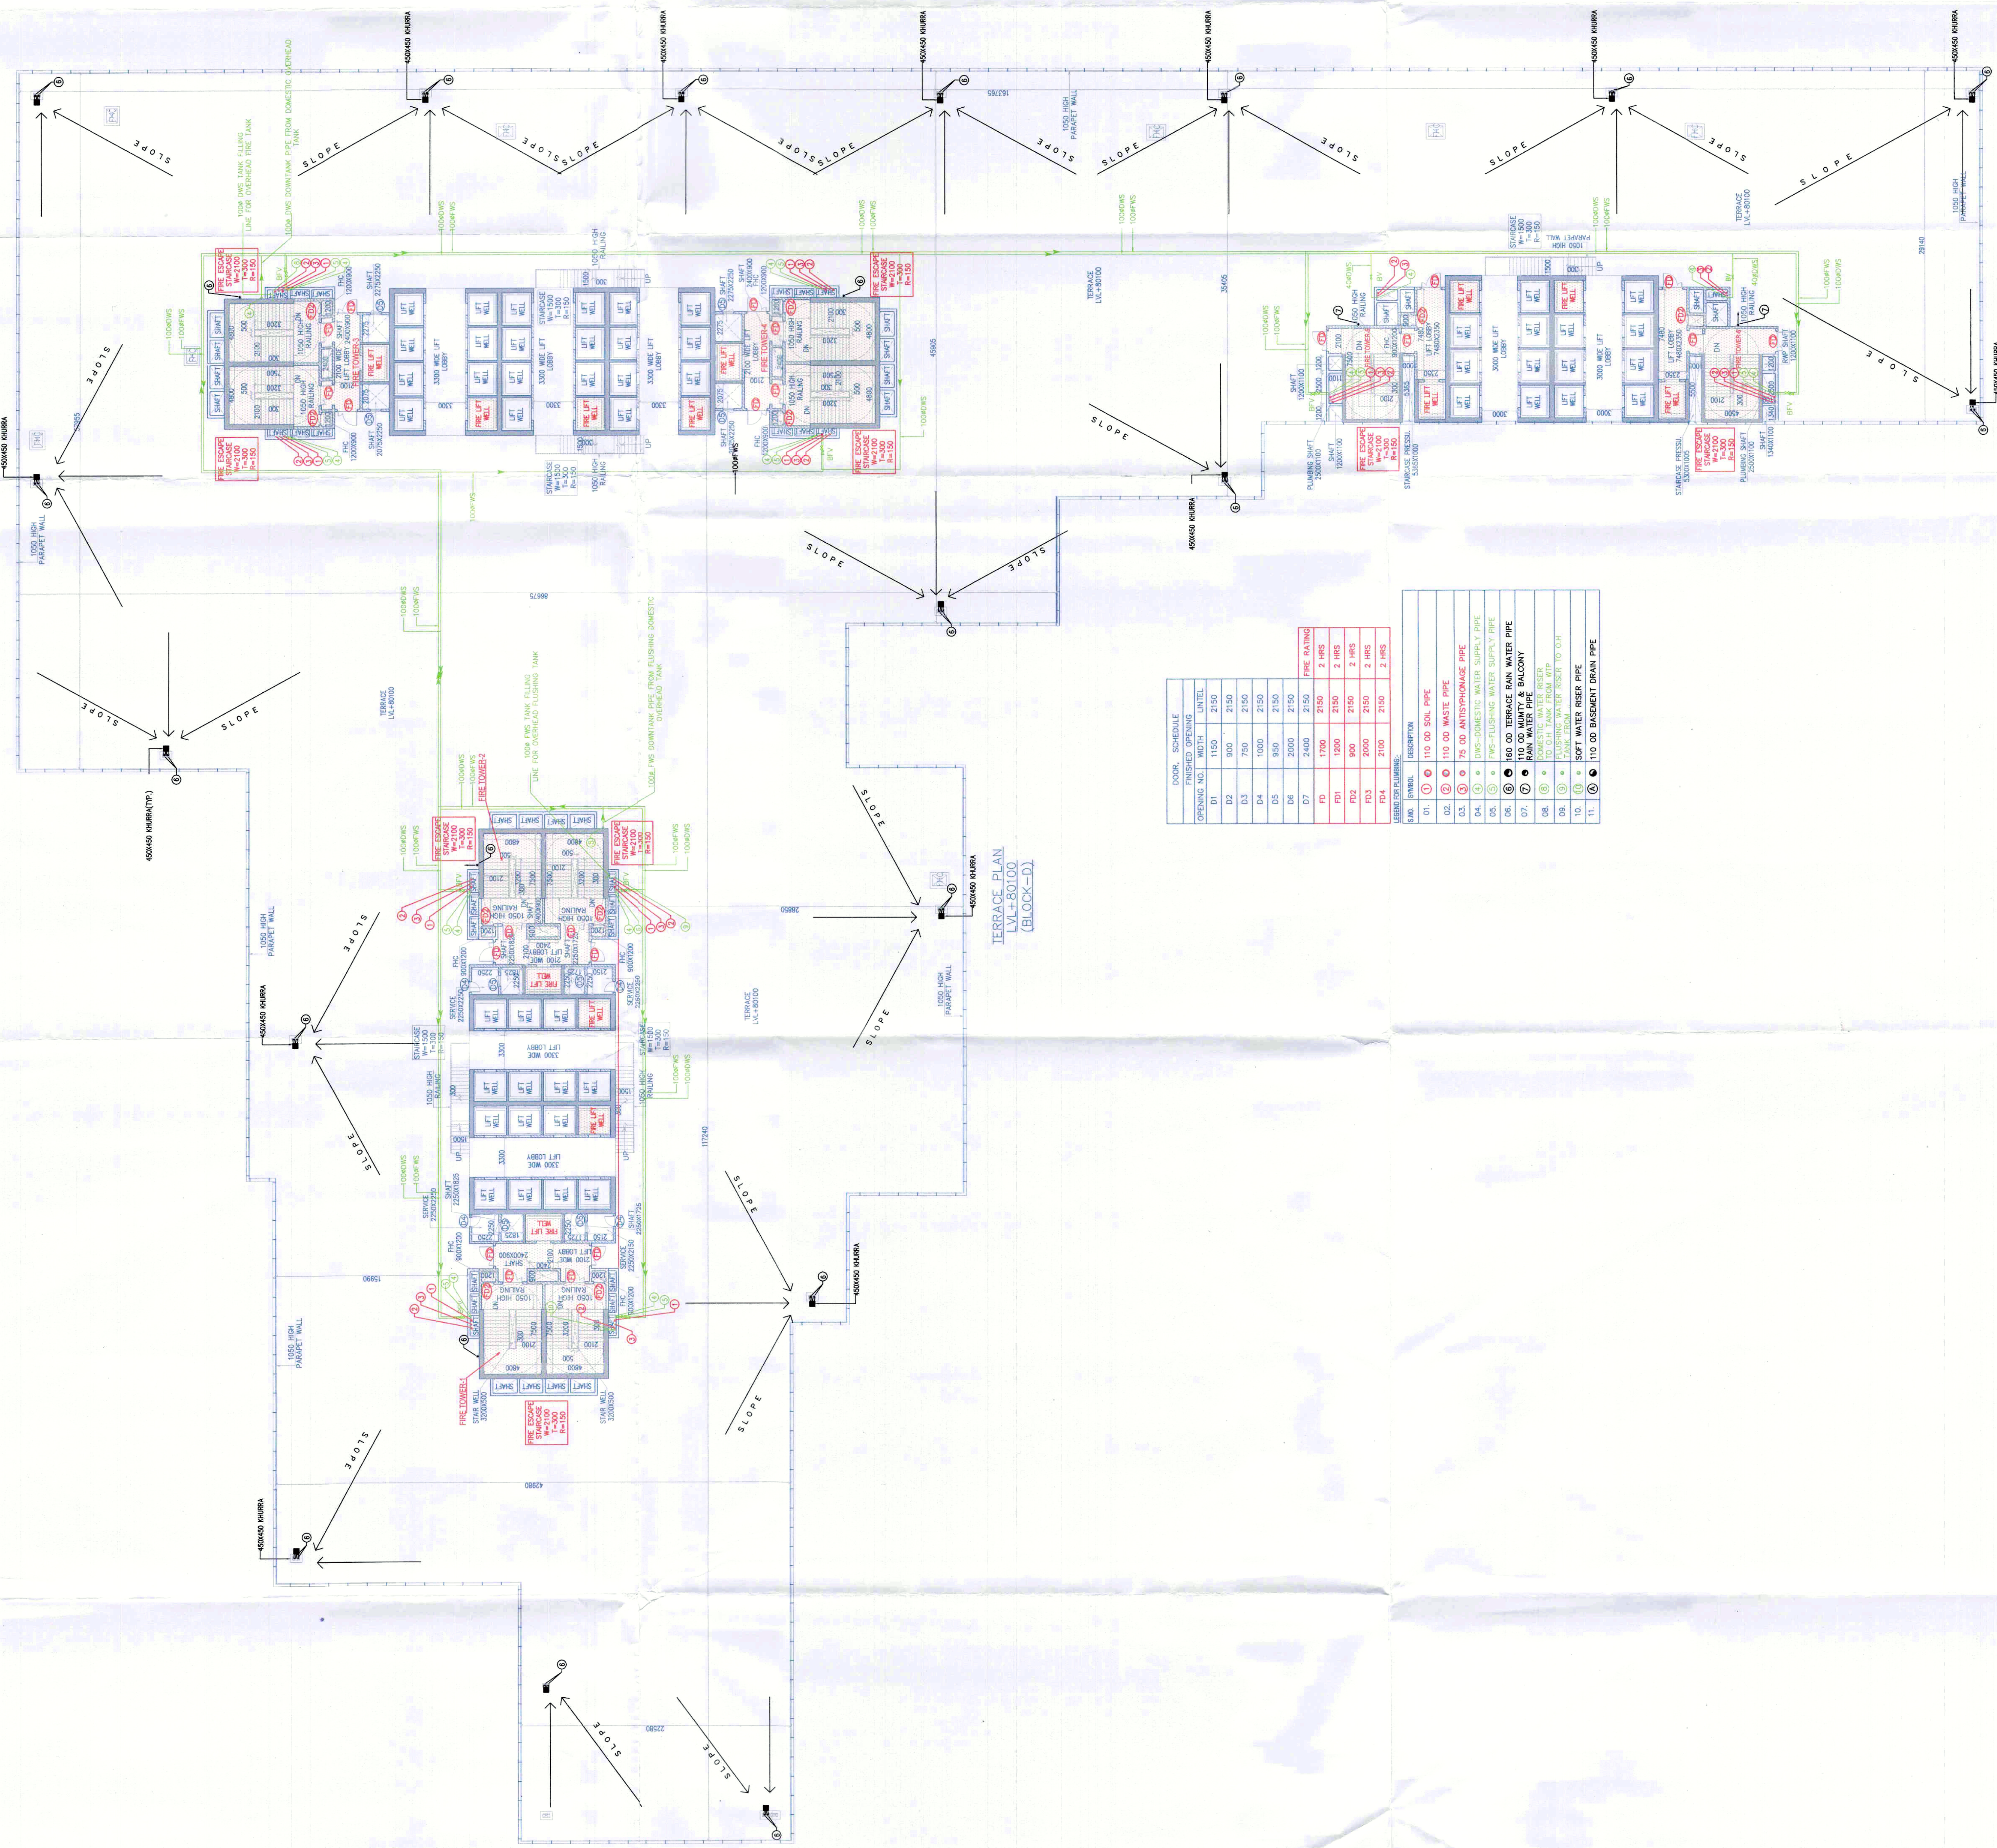

