
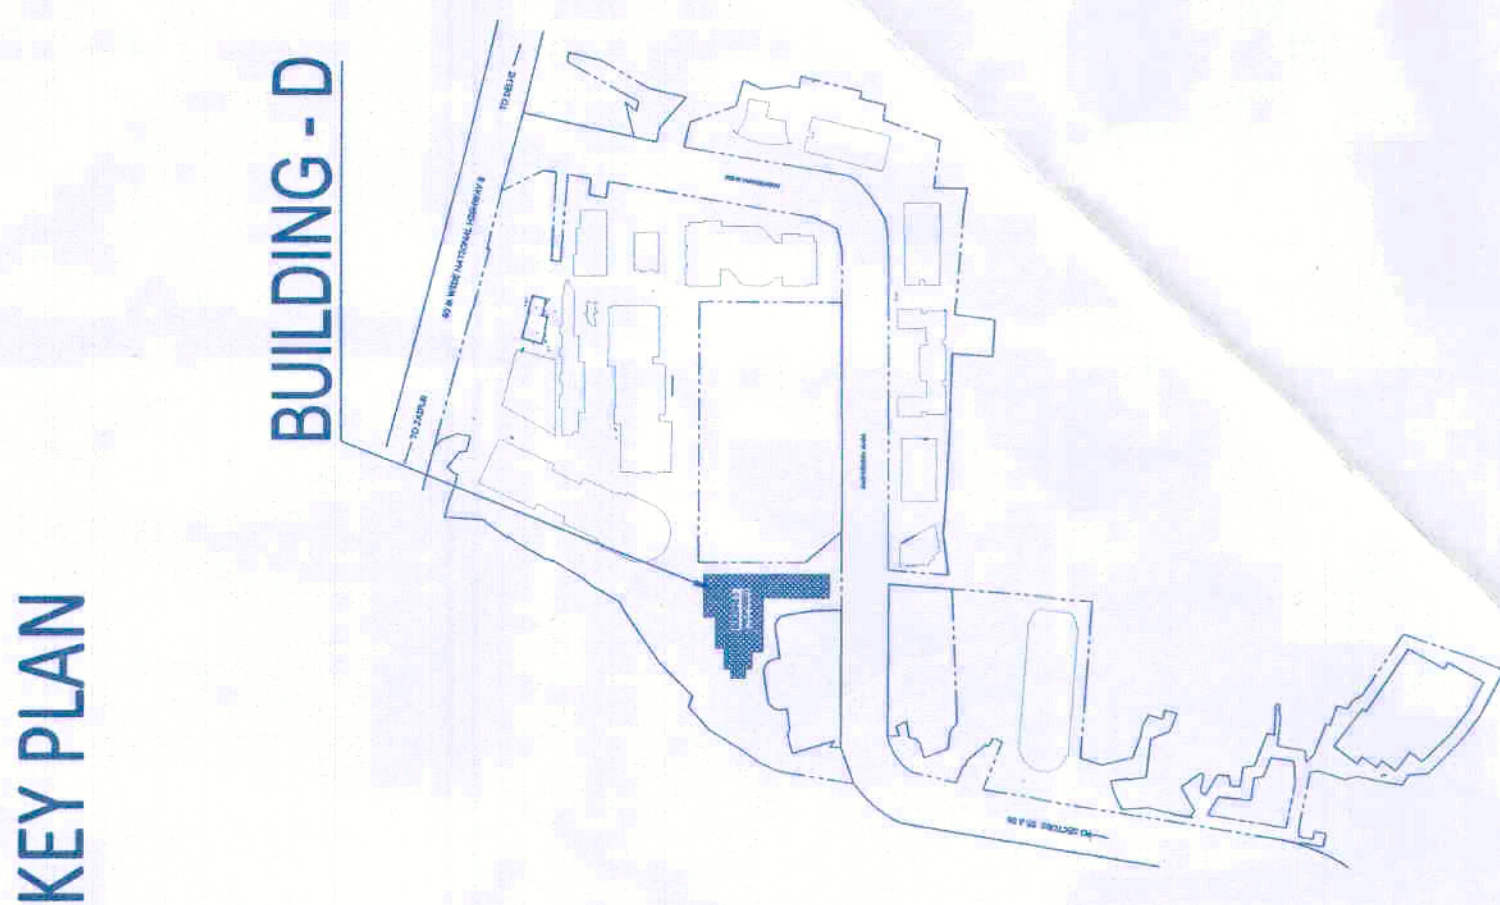
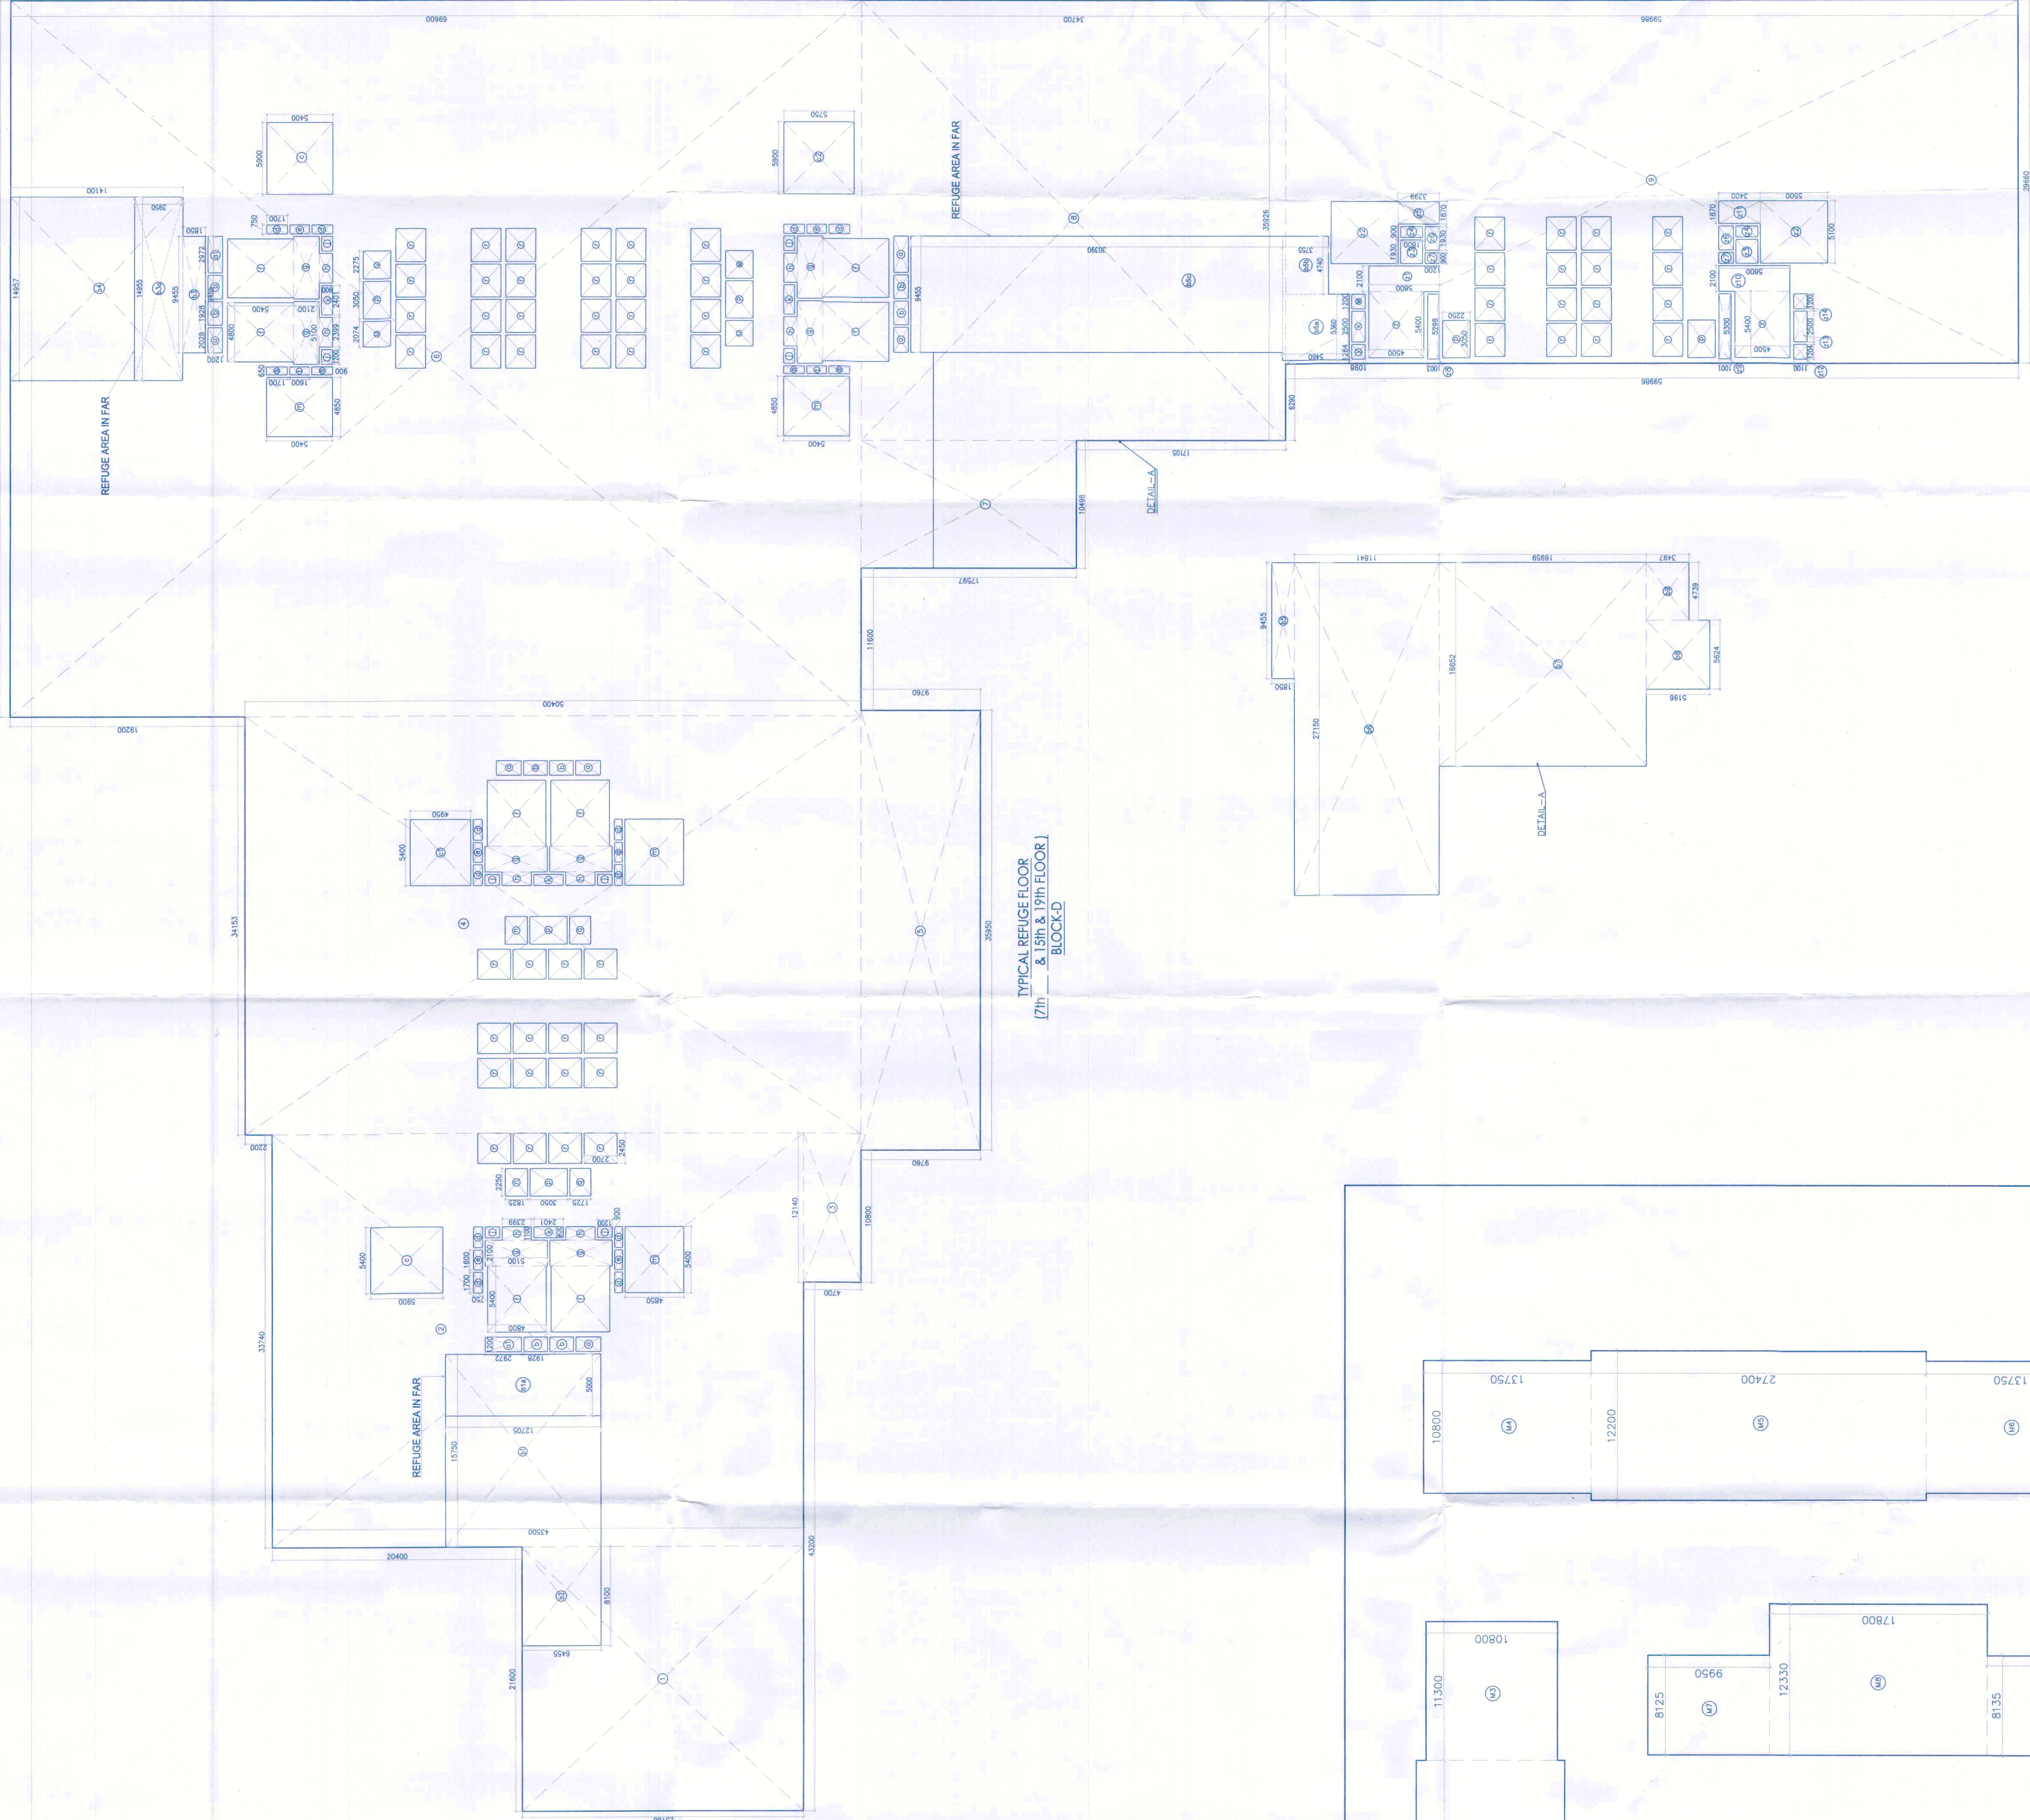


TYPICAL REFUGEE FLOOR 7th, 15th & 19th AREA CALCULATION (TOWER-D)									
GROSS - A									
1	=	1	X	25.100	X	25.100	=	628.960	SQM
2	=	1	X	12.140	X	4.700	=	57.658	SQM
3	=	1	X	34.153	X	50.400	=	1721.311	SQM
4	=	1	X	8.780	X	3.000	=	26.340	SQM
5	=	1	X	38.950	X	8.780	=	350.875	SQM
6	=	1	X	10.480	X	17.897	=	186.733	SQM
7	=	1	X	36.695	X	34.700	=	1268.643	SQM
8	=	1	X	29.690	X	59.995	=	1775.165	SQM
TOTAL									= 11371.729 SQM
GROSS - B									
a	=	6	X	1.200	X	2.020	=	12.120	SQM
b	=	3	X	1.200	X	2.872	=	10.599	SQM
c	=	8	X	1.200	X	1.050	=	10.080	SQM
d	=	2	X	5.900	X	5.900	=	69.720	SQM
e	=	1	X	5.900	X	5.750	=	33.925	SQM
f	=	12	X	1.700	X	0.750	=	15.300	SQM
g	=	6	X	1.900	X	0.750	=	7.200	SQM
h	=	8	X	2.100	X	5.100	=	86.160	SQM
i	=	8	X	1.100	X	2.380	=	21.111	SQM
j	=	8	X	0.900	X	1.200	=	8.640	SQM
k	=	4	X	5.400	X	4.850	=	54.720	SQM
l	=	2	X	2.250	X	1.625	=	8.213	SQM
m	=	6	X	2.250	X	3.050	=	41.175	SQM
n	=	2	X	2.450	X	2.700	=	30.740	SQM
o	=	4	X	0.650	X	1.700	=	4.420	SQM
p	=	2	X	0.650	X	1.600	=	2.060	SQM
q	=	2	X	2.250	X	2.250	=	10.538	SQM
r	=	2	X	2.275	X	1.100	=	1.300	SQM
s	=	1	X	2.500	X	1.100	=	2.750	SQM
t	=	1	X	4.200	X	1.998	=	48.318	SQM
u	=	2	X	2.100	X	6.800	=	12.180	SQM
v	=	2	X	5.100	X	6.500	=	66.100	SQM
w	=	1	X	1.800	X	1.300	=	6.540	SQM
x	=	1	X	1.875	X	3.360	=	8.596	SQM
y	=	1	X	1.975	X	1.360	=	6.566	SQM
z	=	2	X	1.600	X	1.200	=	4.032	SQM
aa	=	2	X	5.000	X	1.200	=	2.400	SQM
ab	=	1	X	5.300	X	1.000	=	5.300	SQM
ac	=	1	X	2.100	X	5.800	=	12.180	SQM
ad	=	1	X	1.200	X	1.400	=	6.500	SQM
ae	=	1	X	1.200	X	1.100	=	2.700	SQM
af	=	1	X	1.200	X	1.100	=	1.320	SQM
ag	=	1	X	16.750	X	12.705	=	203.048	SQM
ah	=	1	X	9.450	X	1.660	=	17.462	SQM
ai	=	1	X	14.857	X	14.100	=	210.844	SQM
aj	=	1	X	9.450	X	1.850	=	17.462	SQM
ak	=	1	X	16.852	X	14.859	=	282.457	SQM
al	=	1	X	5.654	X	5.198	=	29.222	SQM
am	=	1	X	4.759	X	3.457	=	16.572	SQM
TOTAL									= 2448.213 SQM
TYPICAL REFUGEE FLOOR 15th & 19th AREA CALCULATION (TOWER-D)									
GROSS - A									
b1a	=	1	X	5.000	X	12.705	=	63.525	SQM
b1b	=	1	X	9.450	X	1.850	=	17.462	SQM
b1c	=	1	X	5.300	X	5.400	=	28.596	SQM
b1d	=	1	X	4.740	X	3.759	=	17.799	SQM
b1e	=	1	X	5.450	X	30.390	=	297.337	SQM
TOTAL									= 474.691 SQM
GROSS - B									
b2a	=	1	X	5.000	X	4.800	=	207.360	SQM
b2b	=	1	X	1.150	X	2.389	=	21.111	SQM
b2c	=	2	X	5.400	X	4.800	=	48.600	SQM
b2d	=	1	X	2.100	X	6.800	=	12.180	SQM
b2e	=	1	X	2.100	X	0.900	=	1.890	SQM
TOTAL									= 387.111 SQM
TOTAL BUILT UP AREA OF TYPICAL REFUGEE FLOOR (TOWER-D)									
				=	FAIR	=	GROSS - A	=	GROSS - B
				=	474.691	=	387.111	=	861.802
				=	474.691	=	387.111	=	861.802

MUMTY AREA CALCULATION (TOWER-D)									
GROSS - A									
M1	=	1	X	11.300	X	10.800	=	122.040	SQM
M2	=	1	X	23.300	X	12.200	=	284.260	SQM
M3	=	1	X	11.300	X	10.800	=	122.040	SQM
M4	=	1	X	10.800	X	13.750	=	148.500	SQM
M5	=	1	X	12.200	X	27.400	=	334.280	SQM
M6	=	1	X	10.800	X	13.750	=	148.500	SQM
M7	=	1	X	8.125	X	9.950	=	80.844	SQM
M8	=	1	X	12.330	X	17.800	=	219.474	SQM
M9	=	1	X	8.135	X	9.950	=	80.943	SQM
MUMTY AREA CALCULATION (BLOCK-D)									= 1540.881 SQM

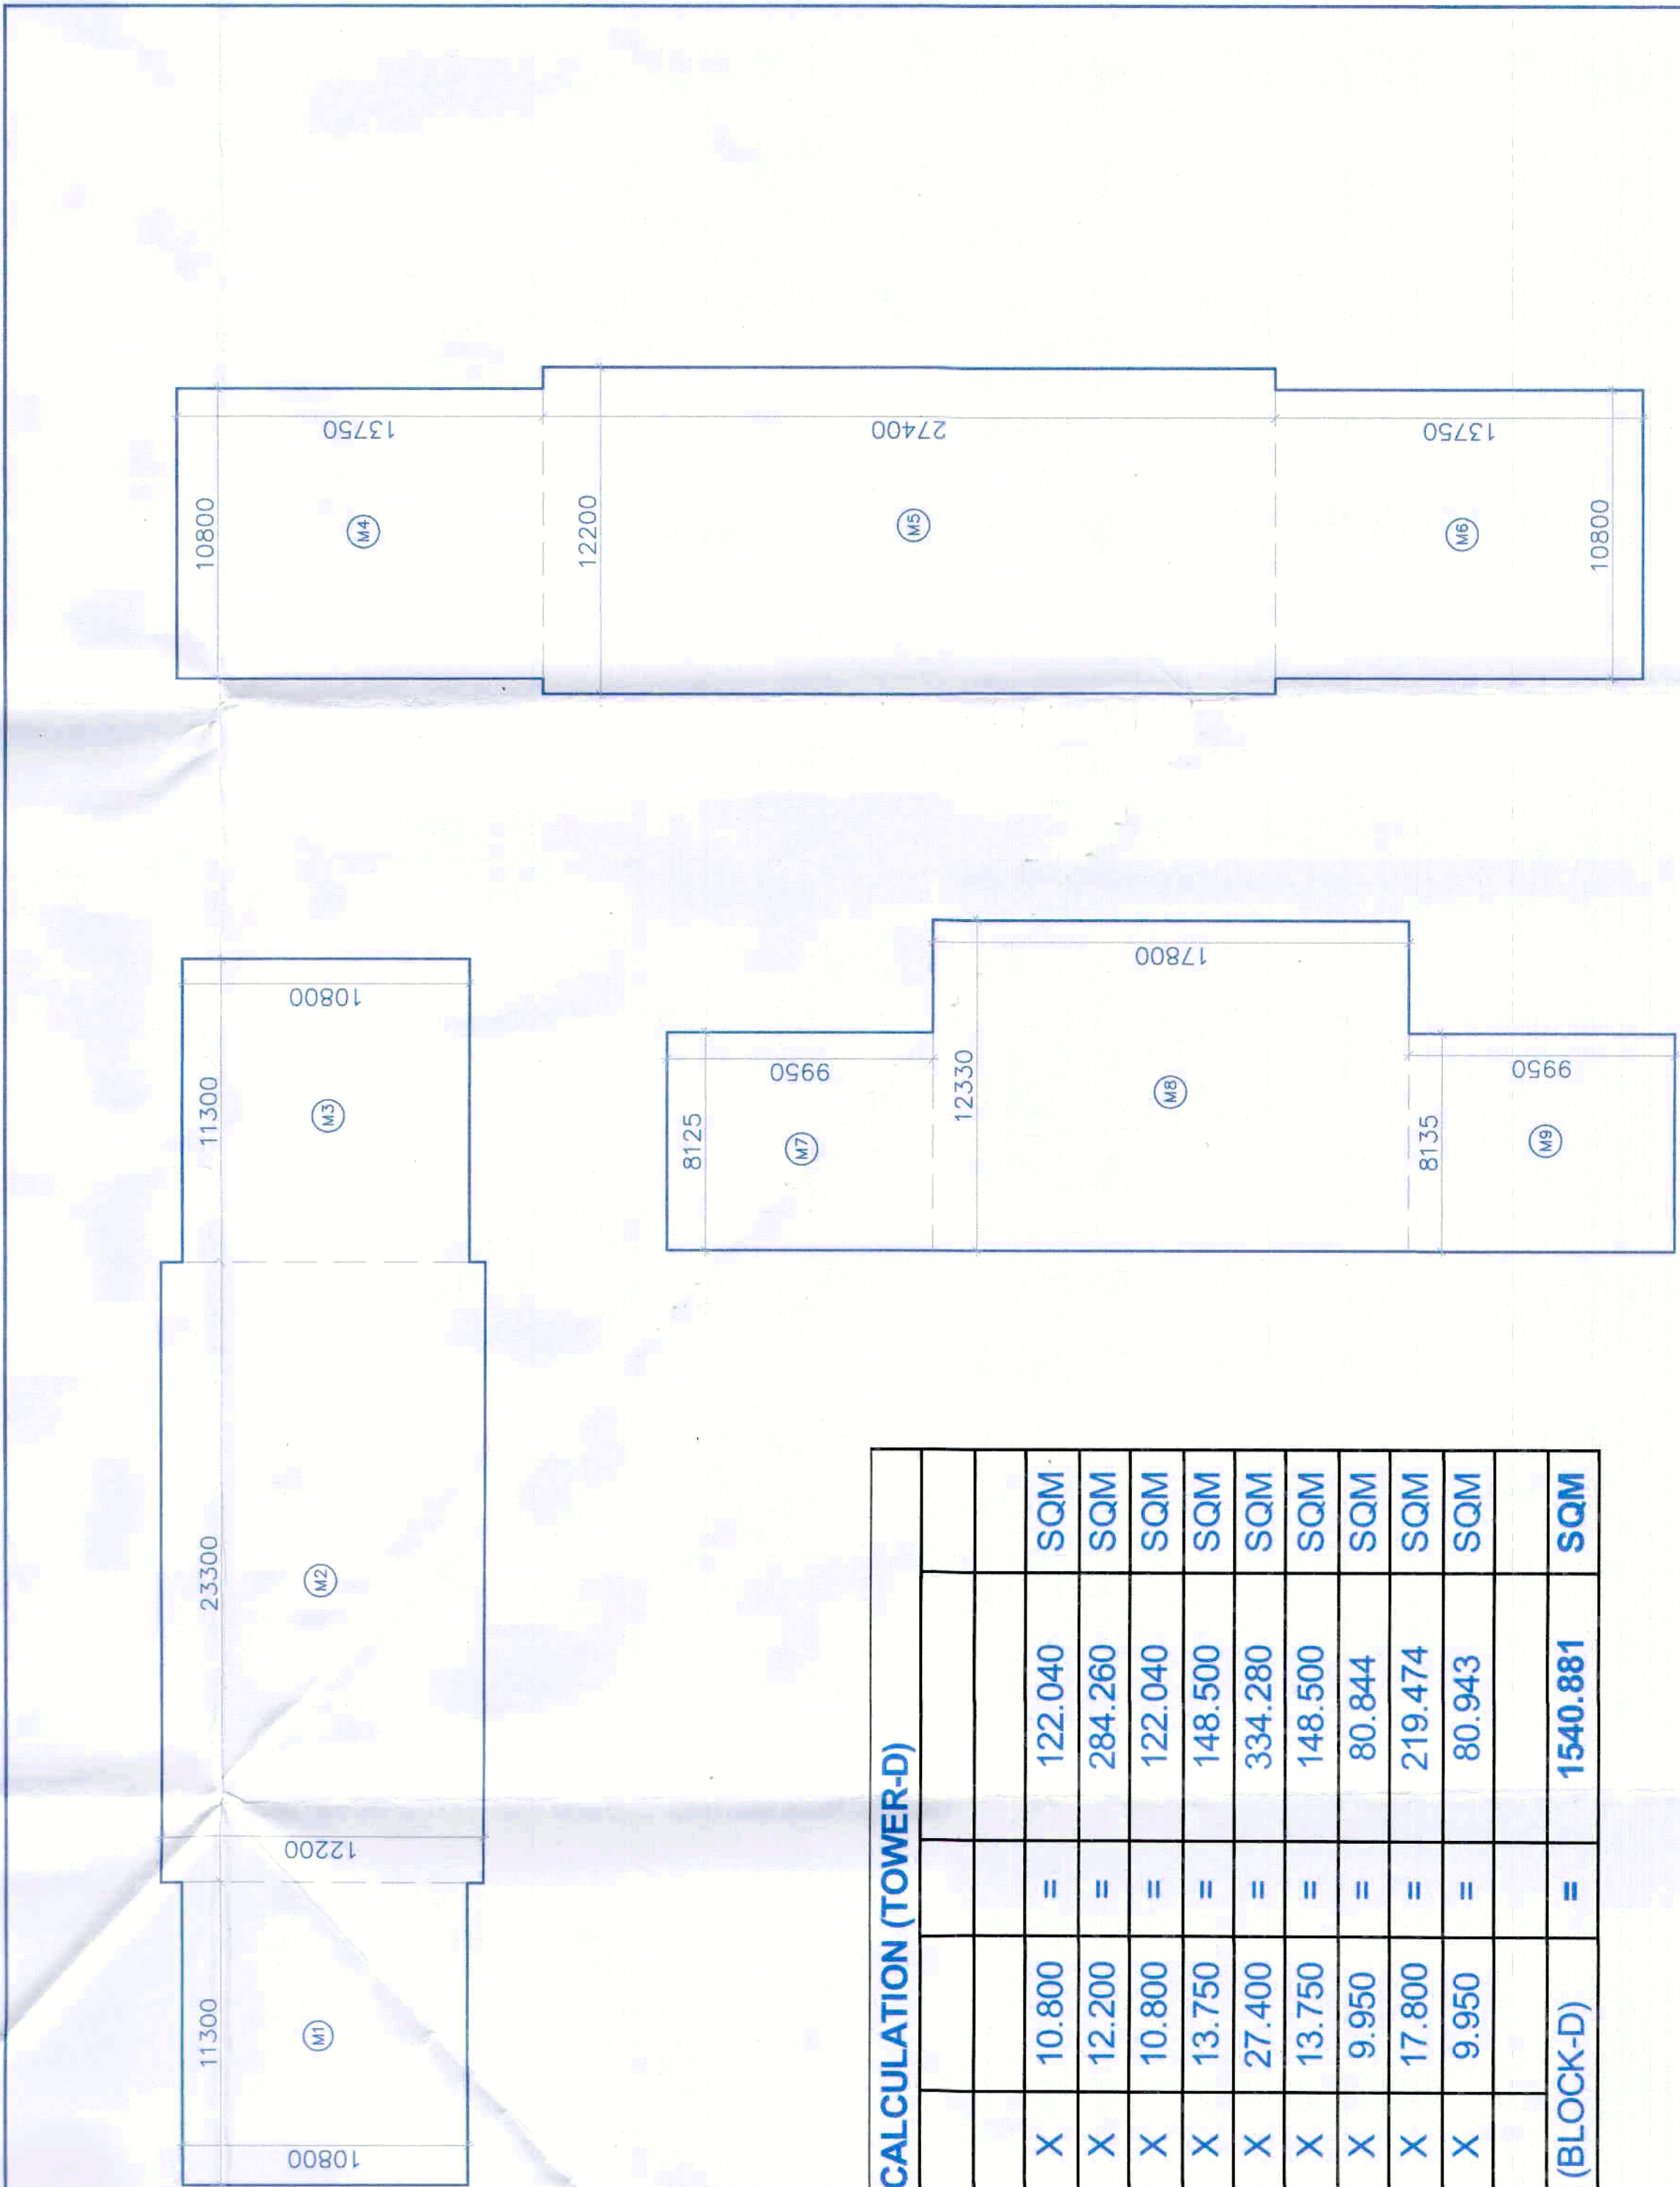

Architect
Hafeez
Contractor
RISIMIS ARCHITECTS
25 Park Street, New Delhi, India 110002

RISIMIS ARCHITECTS PVT. LTD.
69, Nara Nivas Bhowani Kunj
(Behind D2), Vasant Kunj,
New Delhi-110070.
Tel:-011-26898616, 26898617
www.risimis-arch.com

REVISED BUILDING PLANS OF BUILDING-B, C, D, E, & F IN CYBER CITY UNDER TRANSIT ORIENTED DEVELOPMENT (TOD) POLICY FOR MIX LAND USED COLONY (70% IT/ITES / 4-30% COMMERCIAL) MEASURING 108.55922 ACRES IN SECTOR 24, 25 & 25-A, GURUGRAM MANESAR URBAN COMPLEX BEING DEVELOPED BY DLF CYBER CITY DEVELOPERS LIMITED

OWNER: DLF Cyber City Developers Ltd.
10th Floor DLF Gateway Tower,
DLF Cyber City, Gurugram, Haryana
Pin: 122002

DRAWING TITLE: AREA CALCULATION OF TYPICAL REFUGEE FLOOR & MUMTY MACHINE ROOM AREA BLOCK-D

REVISION	JOB NO. -	DRG NO. -	DATE: -	CHECKED BY: -	APPROVED BY: -
		BD-16	25-04-2022		

ARCHITECT'S SEAL & SIGNATURE
OWNER'S SEAL & SIGNATURE

DRG NO. BD-16 *


This is a 7th PERSONAL BUILDING PLAN approved by the authority for the purpose of filing objections from the general public.
MEMO NO. 19442
DATED: 19/04/22

TO BE READ WITH THIS OFFICE MEMO NO. 19442
DATED: 19/04/22

MEMBER
Rajiv Kumar
P.A.

KEY PLAN

BUILDING - D

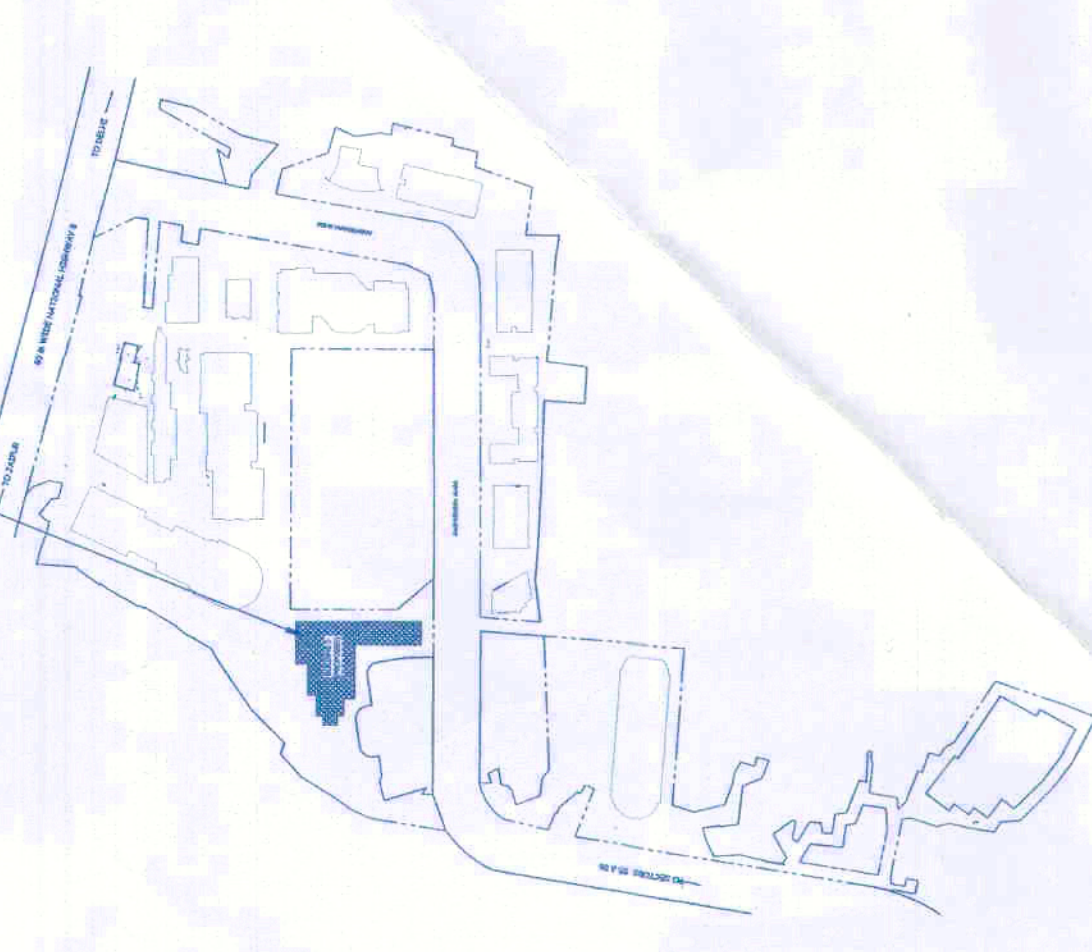

Architect
Hafeez
Contractor
RISIMIS ARCHITECTS
25 Park Street, New Delhi, India 110002

RISIMIS ARCHITECTS PVT. LTD.
69, Nara Nivas Bhowani Kunj
(Behind D2), Vasant Kunj,
New Delhi-110070.
Tel:-011-26898616, 26898617
www.risimis-arch.com

REVISED BUILDING PLANS OF BUILDING-B, C, D, E, & F IN CYBER CITY UNDER TRANSIT ORIENTED DEVELOPMENT (TOD) POLICY FOR MIX LAND USED COLONY (70% IT/ITES / 4-30% COMMERCIAL) MEASURING 108.55922 ACRES IN SECTOR 24, 25 & 25-A, GURUGRAM MANESAR URBAN COMPLEX BEING DEVELOPED BY DLF CYBER CITY DEVELOPERS LIMITED

OWNER: DLF Cyber City Developers Ltd.
10th Floor DLF Gateway Tower,
DLF Cyber City, Gurugram, Haryana
Pin: 122002

DRAWING TITLE: AREA CALCULATION OF TYPICAL REFUGEE FLOOR & MUMTY MACHINE ROOM AREA BLOCK-D

REVISION	JOB NO. -	DRG NO. -	DATE: -	CHECKED BY: -	APPROVED BY: -
		BD-16	25-04-2022		

ARCHITECT'S SEAL & SIGNATURE
OWNER'S SEAL & SIGNATURE