

This is a "PROVISIONAL BUILDING PLAN" approved only for the purpose of obtaining approvals from the government authorities. It is not to be used for any other purpose.


Architect
Hafeez
Contractor
RISMS

TO BE READ IN THIS OFFICE
REVISION NO. 19/21
DATED: 11-07-2022

Architect
Hafeez
Contractor
RISMS

Architect
Hafeez
Contractor
RISMS

KEY PLAN

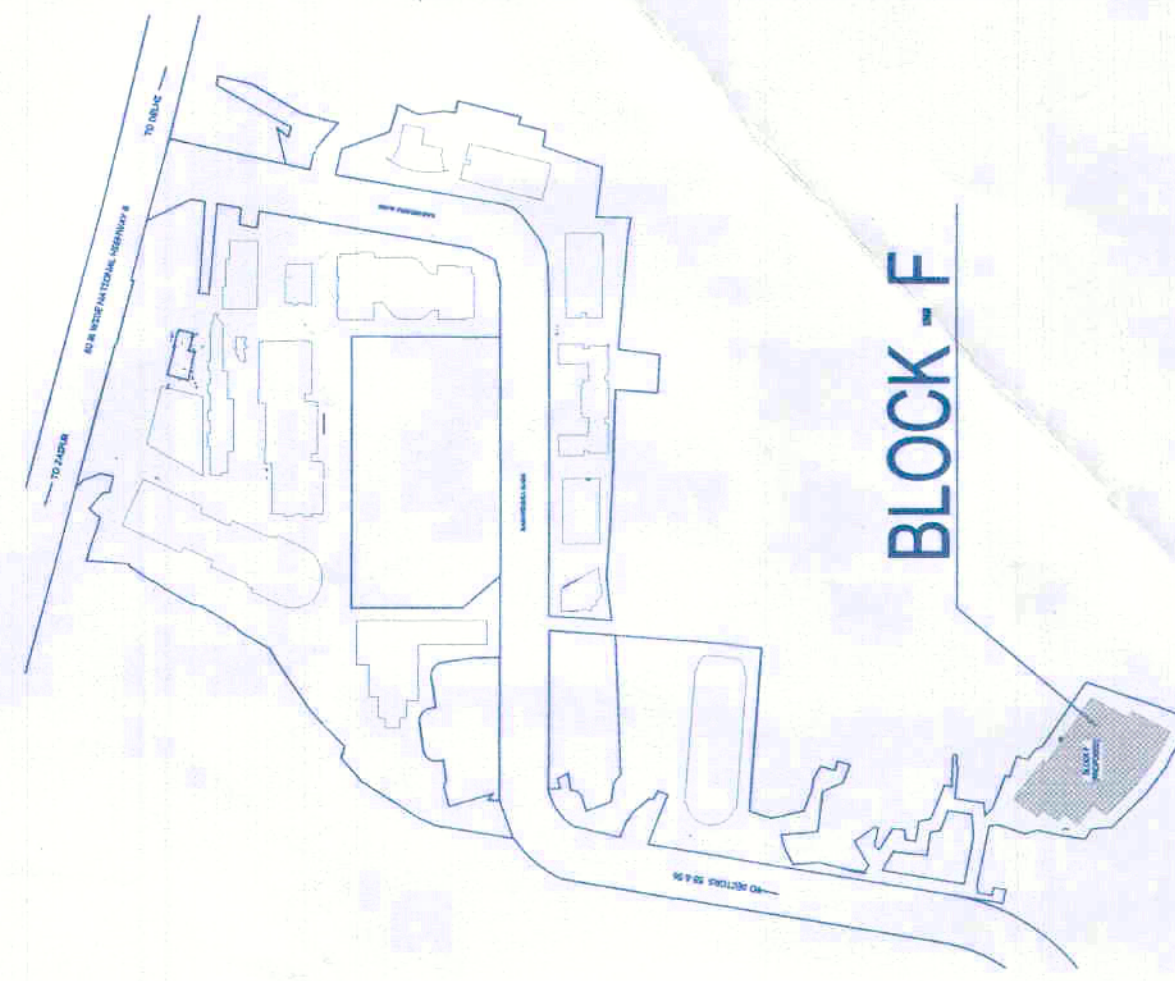

Architect
Hafeez
Contractor
RISMS

RISMS
ARCHITECTS

RSMS ARCHITECTS PVT. LTD.
69, Nara Nivas Bhawan Kunj
(Behind D2), Vasant Kunj,
New Delhi-110070
Tel: 011-26898616, 26898617
www.risms-arch.com


Project:
REVISED BUILDING PLANS OF BUILDING-B,
C, D, E, & F IN CYBER CITY UNDER TRANSIT
ORIENTED DEVELOPMENT (TOD) POLICY FOR
MIX LAND USED COLONY 70% IT/ITES + 30%
COMMERCIAL MEASURING 108.55922 ACRES
IN SECTOR 24, 25 & 25-A, GURUGRAM
MANESAR URBAN COMPLEX BEING
DEVELOPED BY
DLF CYBER CITY DEVELOPERS LIMITED

OWNER:
DLF Cyber City Developers Ltd.
10th Floor DLF Gateway Tower,
DLF Cyber City, Gurugram, Haryana
Pin: 122002

DRAWING TITLE:-

BASEMENT-02
BLOCK-F

REVISION	JOB NO.:-	DRG NO.:-	NORTH:-
		BS-2F	
	DATE:-	25-04-2020	
	SCALE:-	1:200	
FILE:-	DEALT BY:-	CHECKED BY:-	APPROVED BY:-
	ARCHITECT'S SEAL & SIGNATURE	OWNER'S SEAL & SIGNATURE	

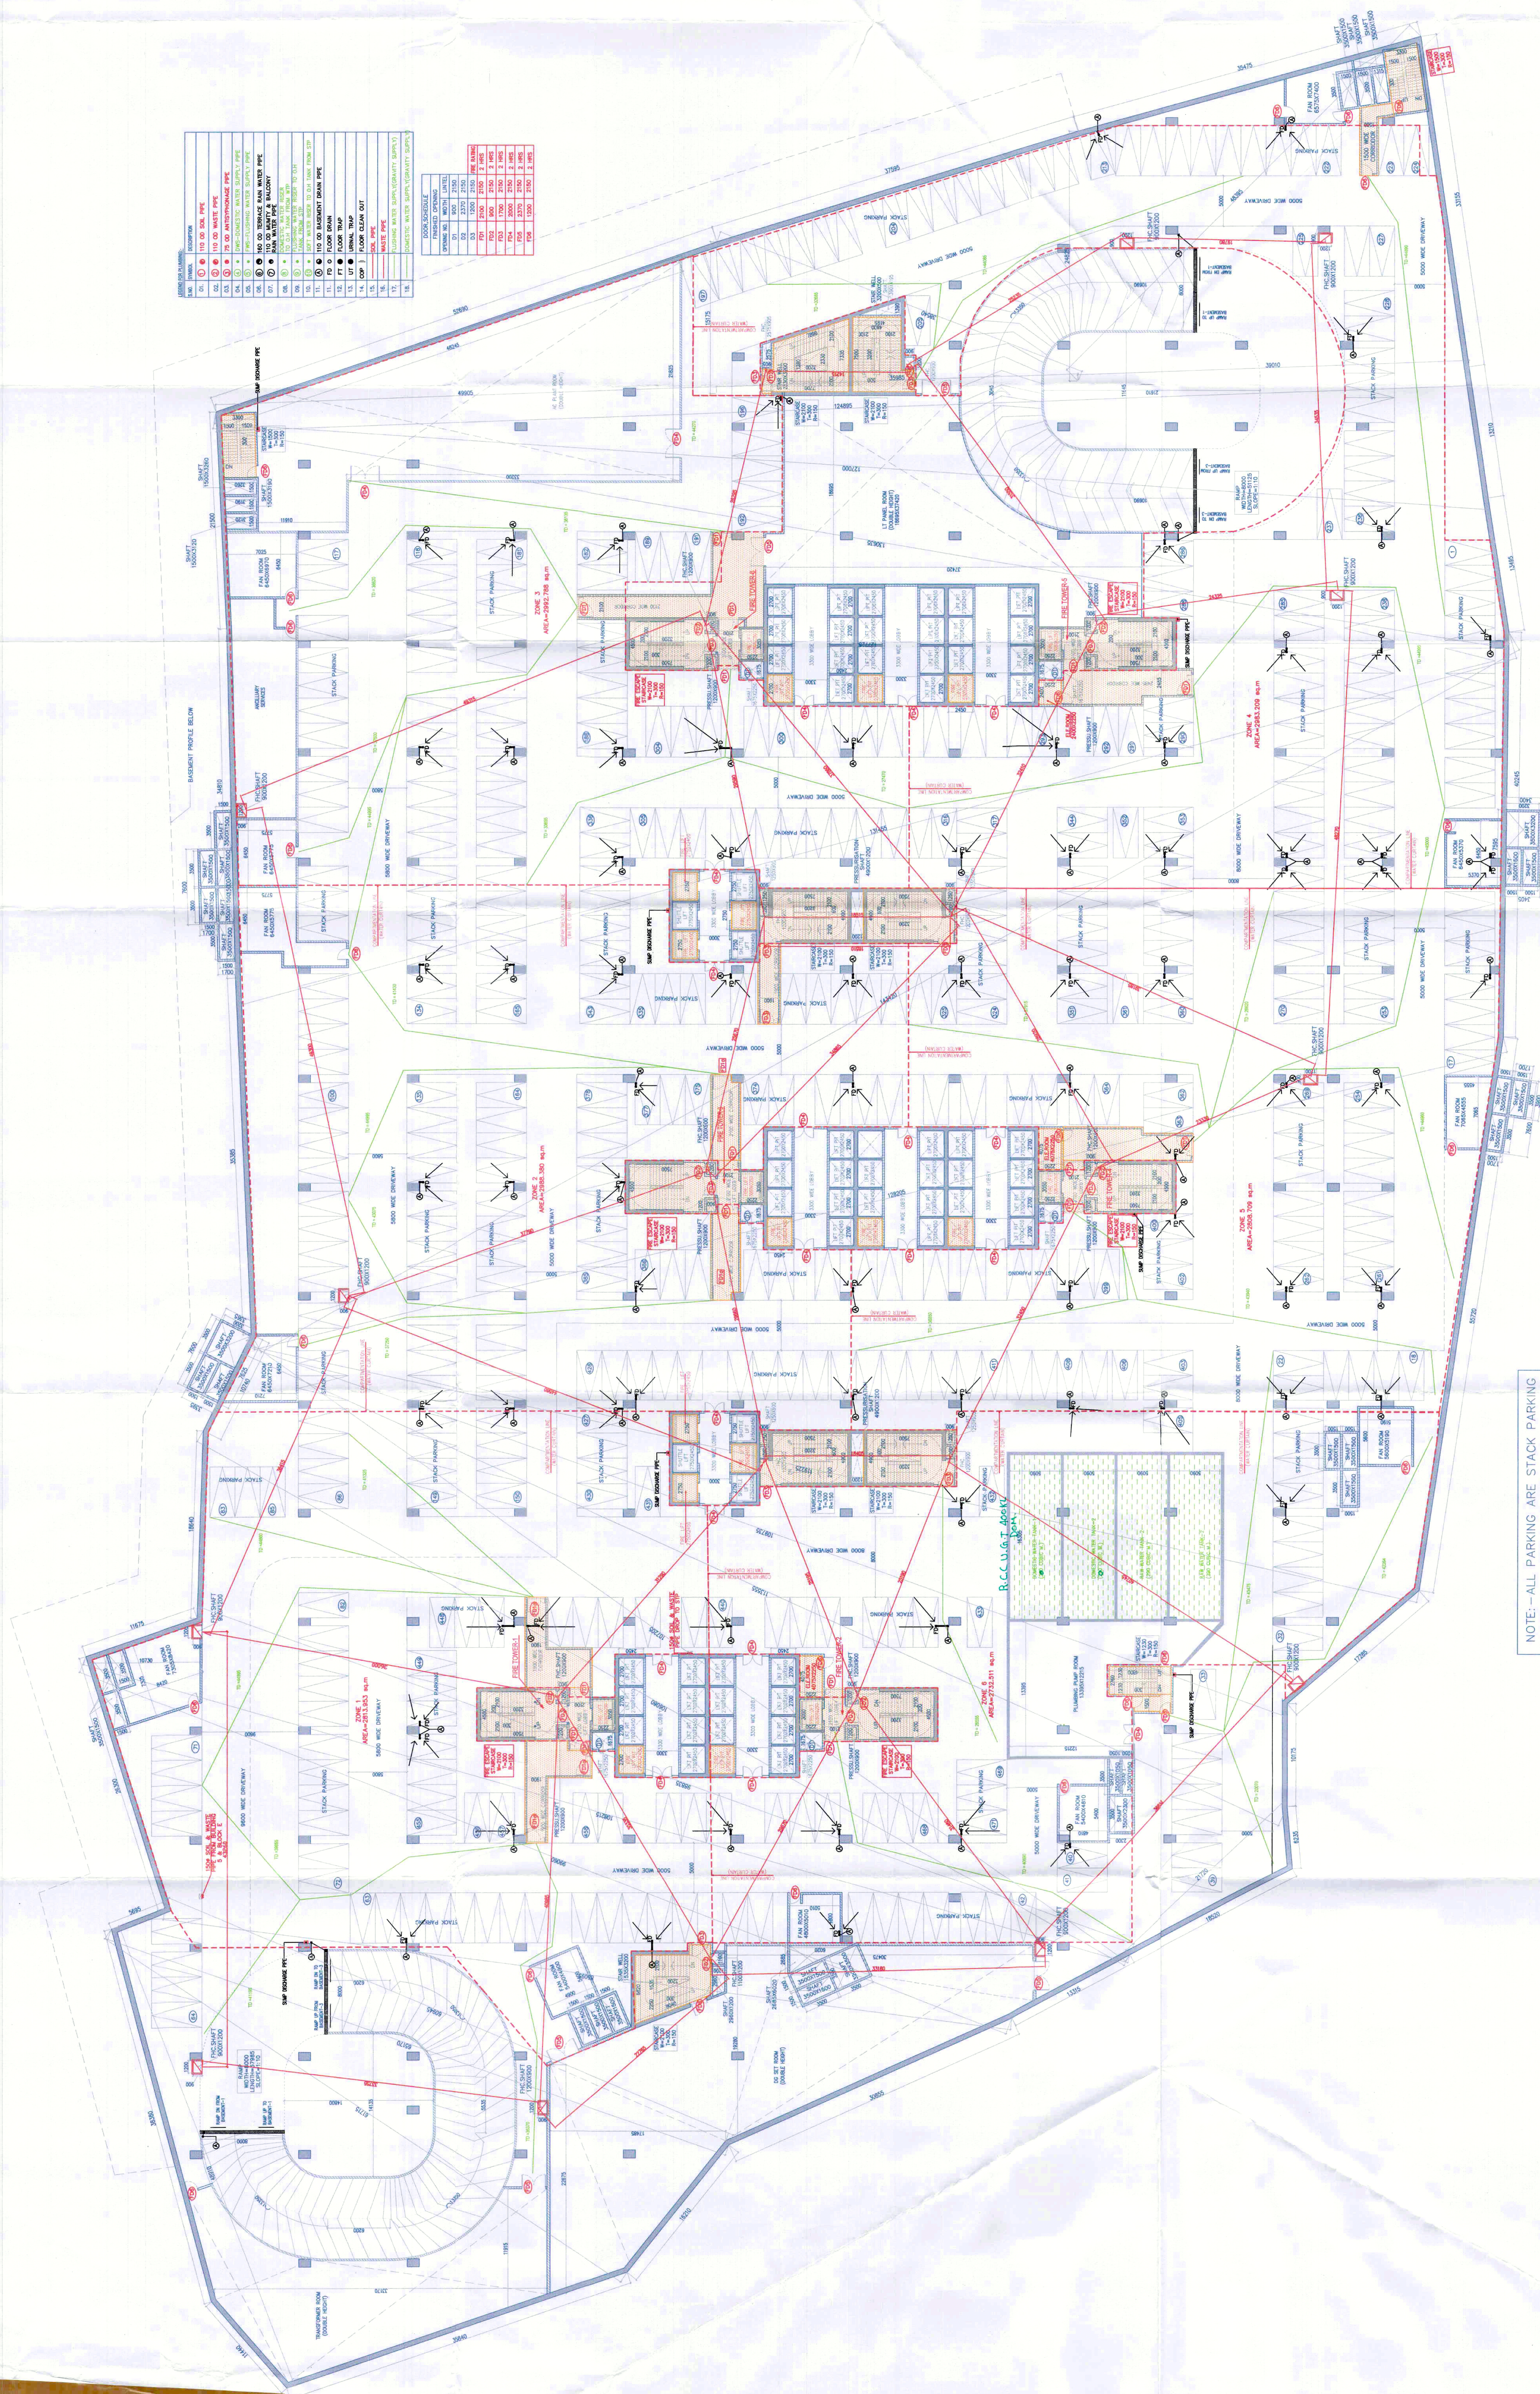

NOTE:- ALL PARKING ARE STACK PARKING
NOTE:- ALL DRIVEWAYS ARE ONE WAY

BASEMENT-02
NO. OF CAR PARKING=471X2=942
LV= 8550
(BLOCK-F)