


This is a "PROVISIONAL BUILDING PLAN" approved only for the purpose of obtaining objections from the general public.

TO BE READ WITH: IS OFFICE
MEMO NO. 1966
ALD: 11-07-2022

Architect
Hafeez
Contractor

KEY PLAN

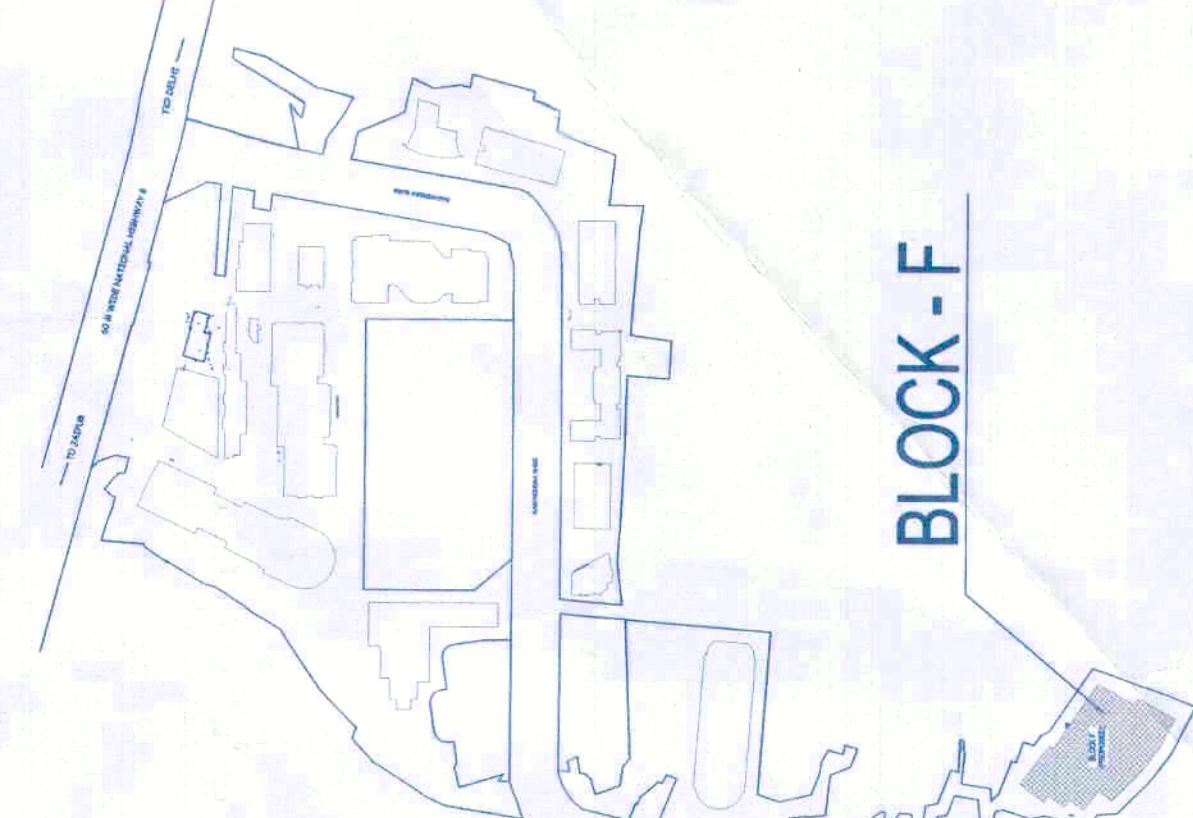

BLOCK - F

Architect
Hafeez
Contractor

RSMIS ARCHITECTS
RSMIS ARCHITECTS PVT. LTD.
69, Nera Nivas
Bhawani Kunj
(Behind D2), Vasant Kunj,
New Delhi-110070.
Tel: 011-26898616, 26898617
www.rsmis-arch.com


REVISED BUILDING PLANS OF BUILDING-B
C, D, E & F IN CYBER CITY UNDER TRANSIT
ORIENTED DEVELOPMENT (TOD) POLICY FOR
MIX LAND USED COLONY (70% IT/ITES + 30%
COMMERCIAL) MEASURING 108.55922 ACRES
IN SECTOR 24, 25 & 25-A, GURUGRAM
MANESAR URBAN COMPLEX BEING
DEVELOPED BY
DLF CYBER CITY DEVELOPERS LIMITED

OWNER:
DLF Cyber City Developers Ltd.
10th Floor DLF Gateway Tower,
DLF Cyber City, Gurugram, Haryana
Pin: 122002

DRAWING TITLE: -

BASEMENT-03
BLOCK-F

REVISION	JOB NO. -	DRG NO. -	NORTH -
	SCALE: -	DATE: -	
FILE: -	DEALT BY: -	CHECKED BY: -	APPROVED BY: -
	ARCHITECT'S SEAL & SIGNATURE	OWNER'S SEAL & SIGNATURE	

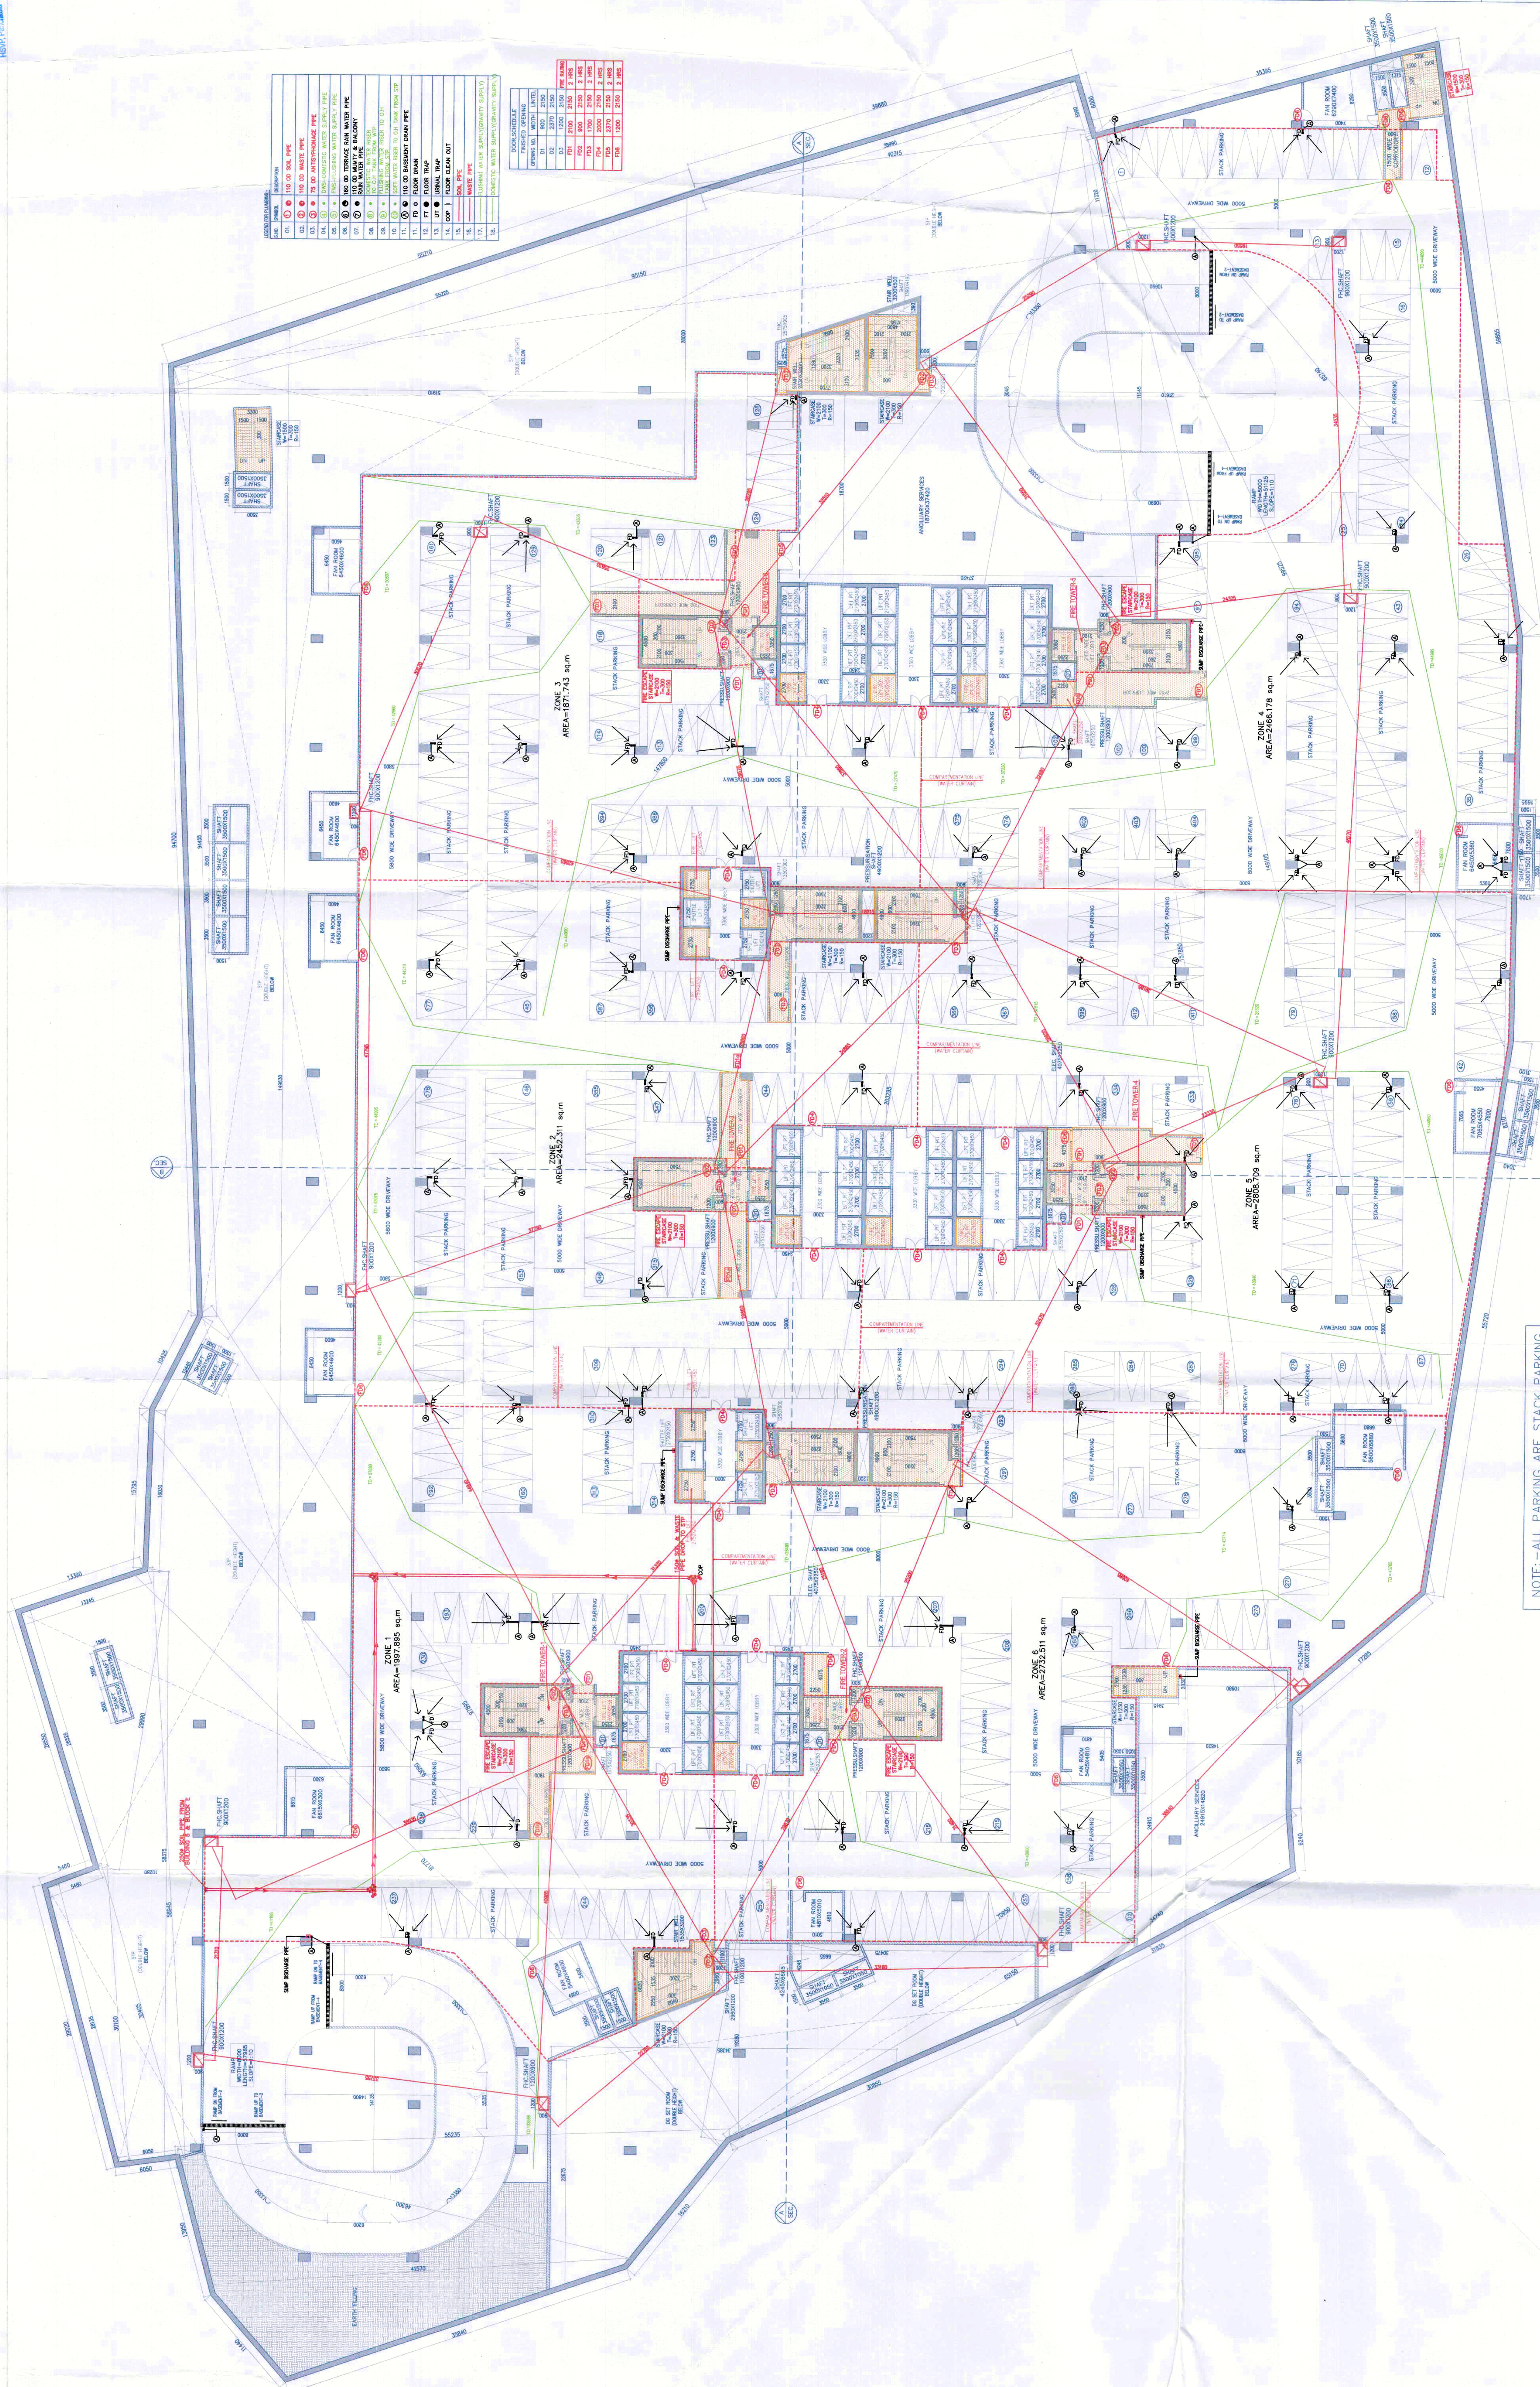

BASEMENT-3
NO. OF CAR PARKING=412X2=824
(BLOCK-F)

NOTE: - ALL PARKING ARE STACK PARKING
NOTE: - ALL DRIVEWAYS ARE ONE WAY