


This is a "PROVISIONAL BUILDING PLAN" approved only for the purpose of inviting objections from the general public

TO BE READ W 3 OFFICE MEMBER BPAC
MON NO: 1966/ 11-07-60 2-2

JD. *JD*
 PA. *PA*
 A.T.P. *A.T.P.*
 AD(HQ) *AD(HQ)*
 Am Avatar Basi *Am Avatar Basi*

KEY PLAN

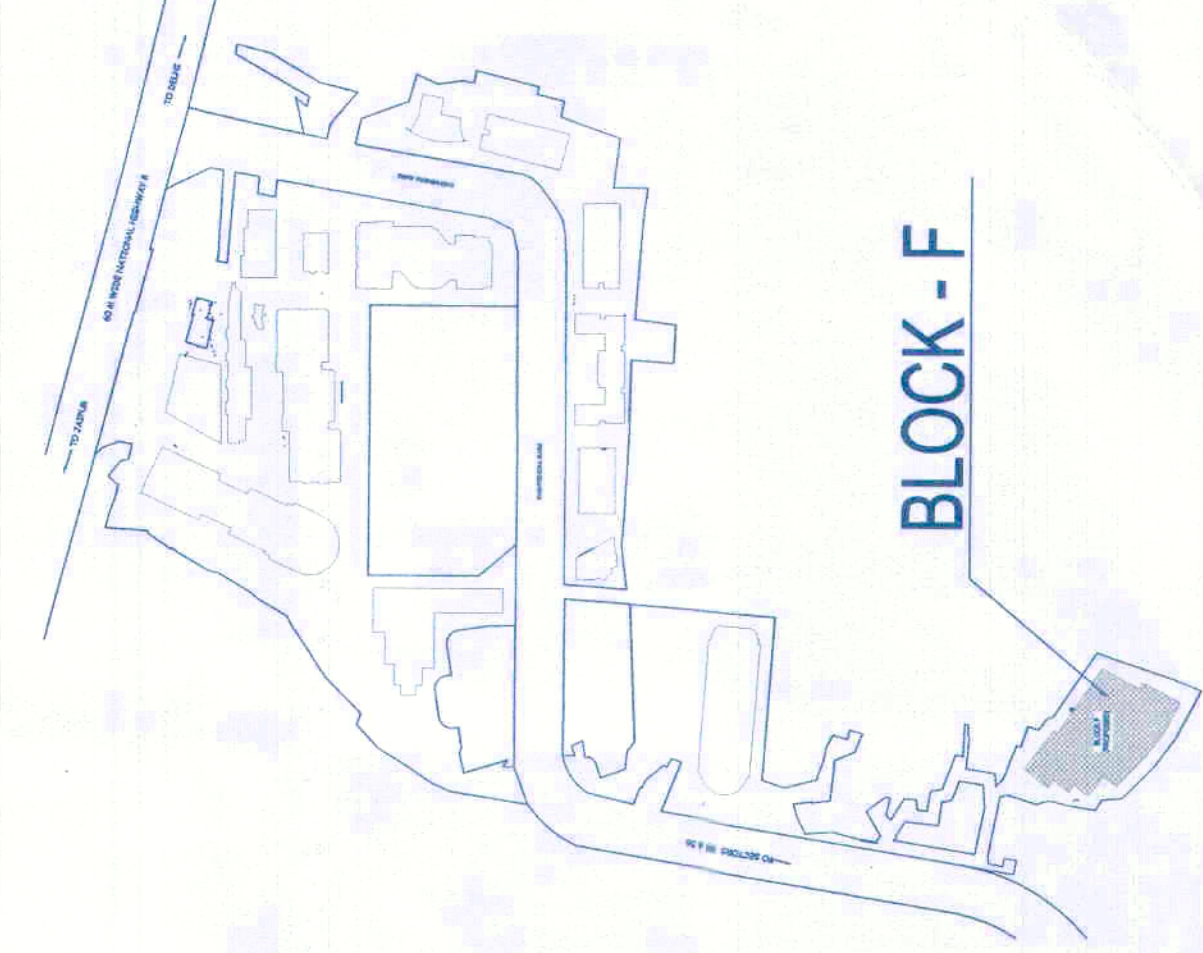

Architect
Hafeez
Contractor

R|S|M|S
ARCHITECTS


RSMS ARCHITECTS PVT. LTD.
69, Nora Niwas Bhawani Kunj
(Behind D2), Vasant Kunj,
New Delhi-110070.
Tel.: 011-26898616, 26898617
www.rsms-arch.com

REVISED BUILDING PLANS OF BUILDING-B,
C, D, E, & F IN CYBER CITY UNDER TRANSIT
ORIENTED DEVELOPMENT (70% IT/POLICE FOR
MIX LAND USED COLONY)(70% IT/POLICE + 30%
COMMERCIAL) MEASURING 108.55922 ACRES
IN SECTOR 24, 25 & 25-A, GURGRAM
MANESAR URBAN COMPLEX BEING
DEVELOPED BY
DLF CYBER CITY DEVELOPERS LIMITED

OWNER: **DLF**  DLF Cyber City Developers Ltd.
10th Floor DLF Gateway Tower,
DLF Cyber City, Gurugram, Haryana
Pin: 122002

DRAWING TITLE: -

REVISION	JOB NO. :-	DWG NO. :- DS-4f		NORTH :-
	SCALE :- 1:200	DATE :- 25-04-2020		
FILE :-	DEALT BY :-	CHECKED BY :-	APPROVED BY :-	
ARCHITECT'S SEAL & SIGNATURE		OWNER'S SEAL & SIGNATURE		

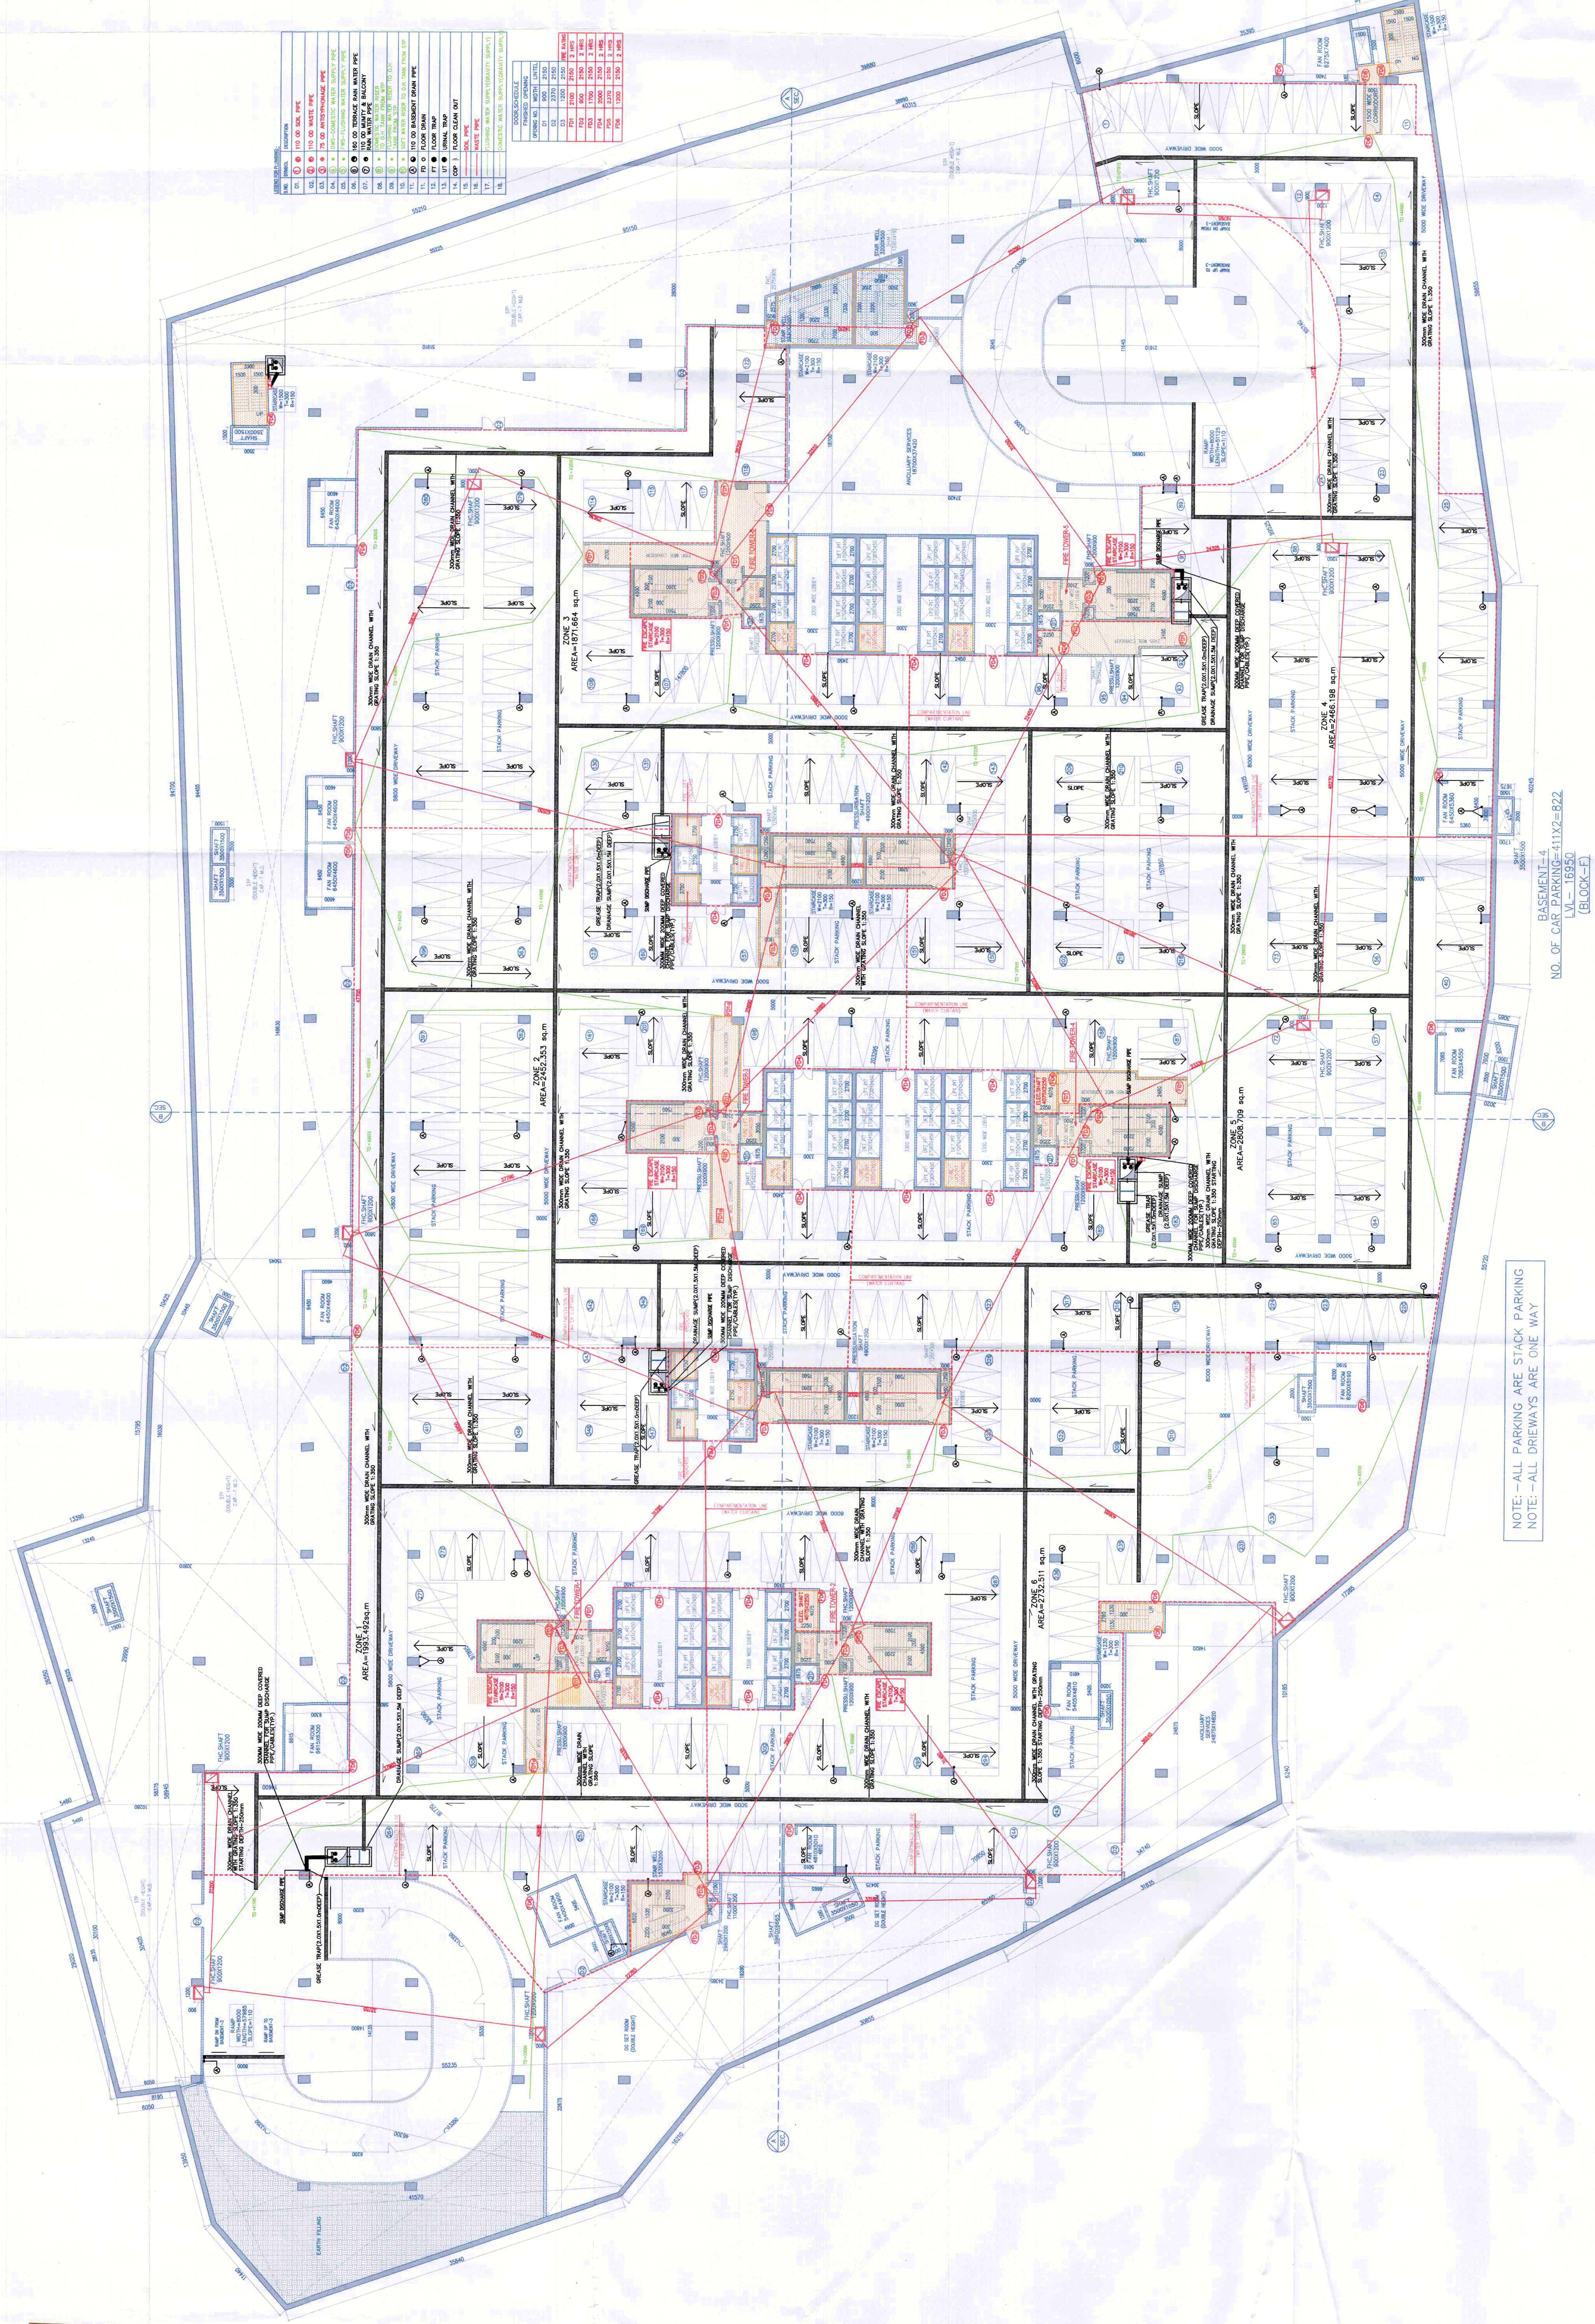

NOTE:—ALL PARKING ARE STACK PARKING
NOTE:—ALL DRIEWAYS ARE ONE WAY

BASEMENT-4
NO. OF CAR PARKING=411X2=822
LVL- 16950
(BLOCK-F)