

DRG NO. BF-05

THIS IS A PROVISIONAL BUILDING PLAN
PREPARED FOR THE PURPOSE OF
OBTAINING THE NECESSARY
APPROVALS FROM THE
LOCAL AUTHORITY.

TO BE SEEN BY THE OFFICE
OF THE
MEMBER
BPAC

Checked and based on the Public Health
and Safety Act, 1947 and the
Building Rules, 1947.

Additional Civil Engineer
HST, PUNE

Architect
Hafeez
Contractor

29 Bank Street, Borey 40 823 1668089

RISIMS
ARCHITECTS

RSMS ARCHITECTS PVT. LTD.
69, Nara Niwas Bhowani Kunj
(Behind D2), Vasant Kunj,
New Delhi-110070.
Tel.: 011-26898616, 26898617
www.rsms-arch.com


Project:
REVISED BUILDING PLANS OF BUILDING-B,
C, D, E, & F IN CYBER CITY UNDER TRANSIT
ORIENTED DEVELOPMENT (TOD) POLICY FOR
MIX LAND USED COLONY (70% IT/ITES /+30%
COMMERCIAL) MEASURING 108.55922 ACRES
IN SECTOR 24, 25 & 25-A, GURUGRAM
MANESAR URBAN COMPLEX BEING
DEVELOPED BY
DLF CYBER CITY DEVELOPERS LIMITED

OWNER:
DLF Cyber City Developers Ltd
10th Floor DLF Gateway Tower,
DLF Cyber City, Gurugram, Haryana
Pin: 122002

DRAWING TITLE: -
TERRACE PLAN
BLOCK-F

REVISION	JOB NO. -	DATE -	APPROVED BY -
		25-04-2022	

FILE -	DEALT BY -	CHECKED BY -	OWNER'S SEAL & SIGNATURE

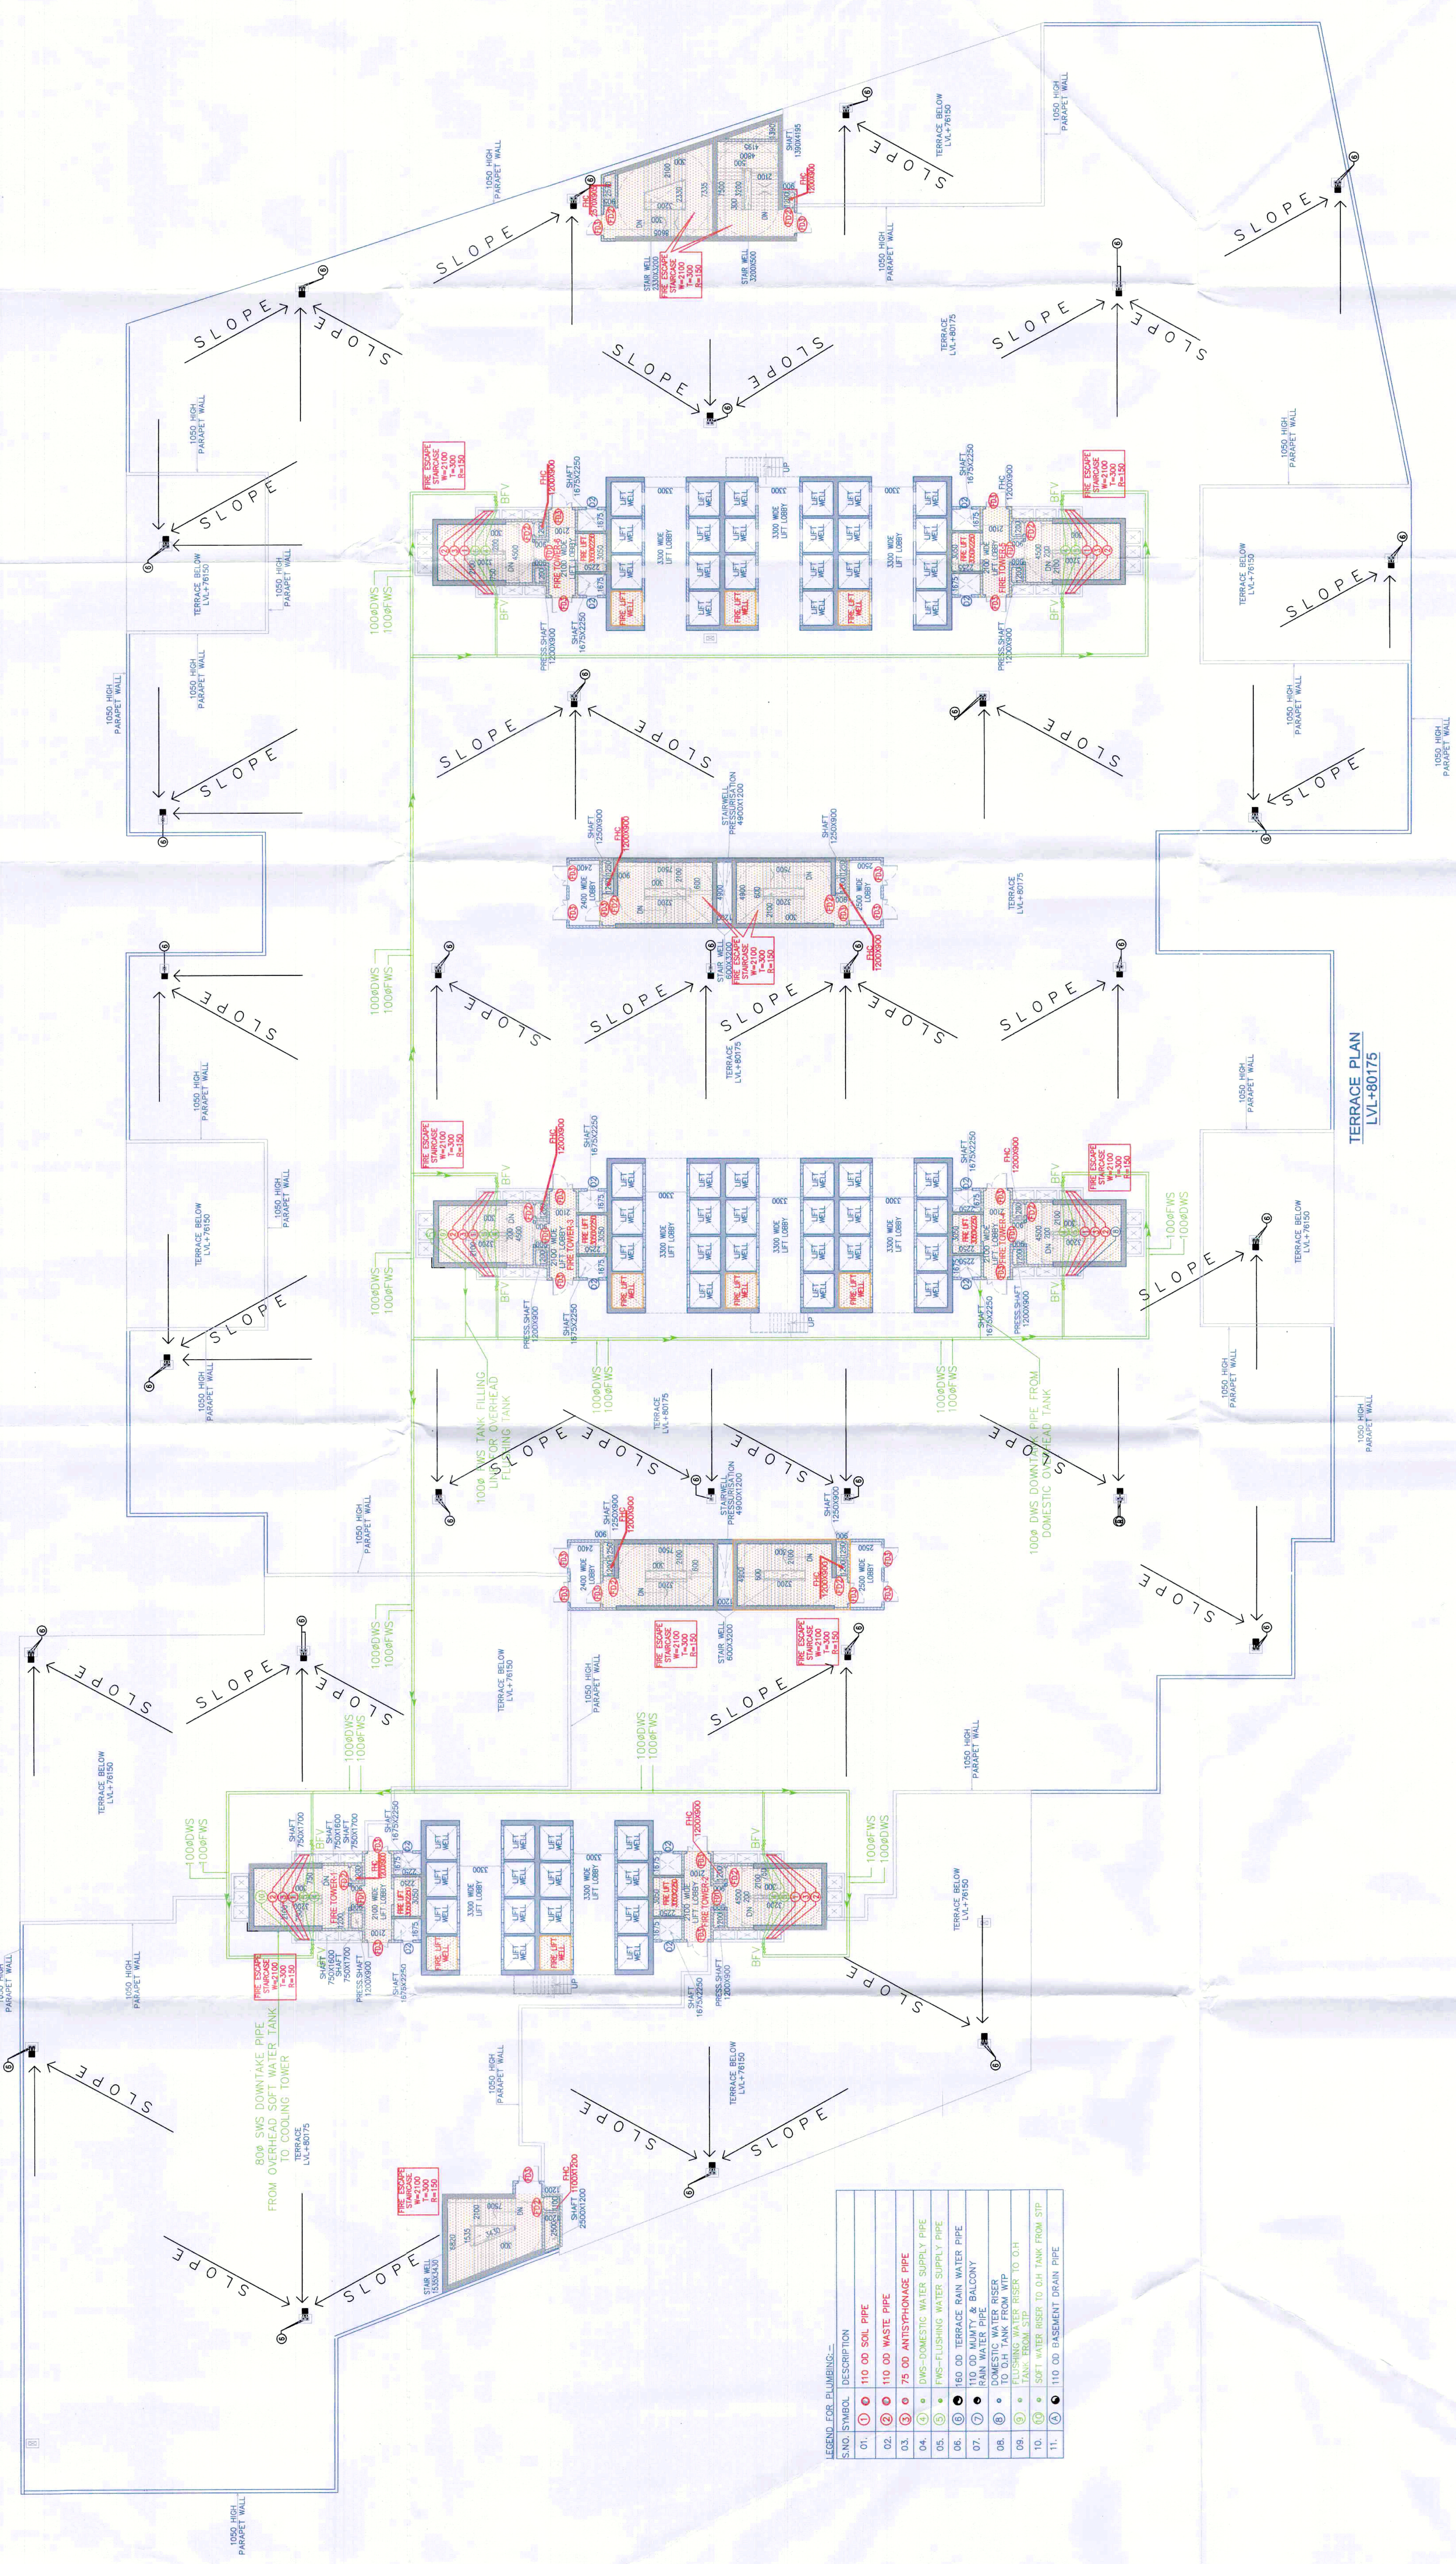

LEGEND FOR BUILDING:

S.NO.	SYMBOL	DESCRIPTION
01	○	110 OD SOL PIPE
02	○	110 OD WASTE PIPE
03	○	75 OD ANTIPHONAGE PIPE
04	○	DMS-DOMESTIC WATER SUPPLY PIPE
05	○	FWS-FLUSHING WATER SUPPLY PIPE
06	○	160 OD TERRACE RAIN WATER PIPE
07	○	160 OD RAIN WATER PIPE
08	○	DOMESTIC WATER RISER
09	○	FLUSHING WATER RISER TO OH
10	○	110 OD DOWN TO OUT TANK FROM STP
11	○	110 OD FASSETMENT DRAIN PIPE