
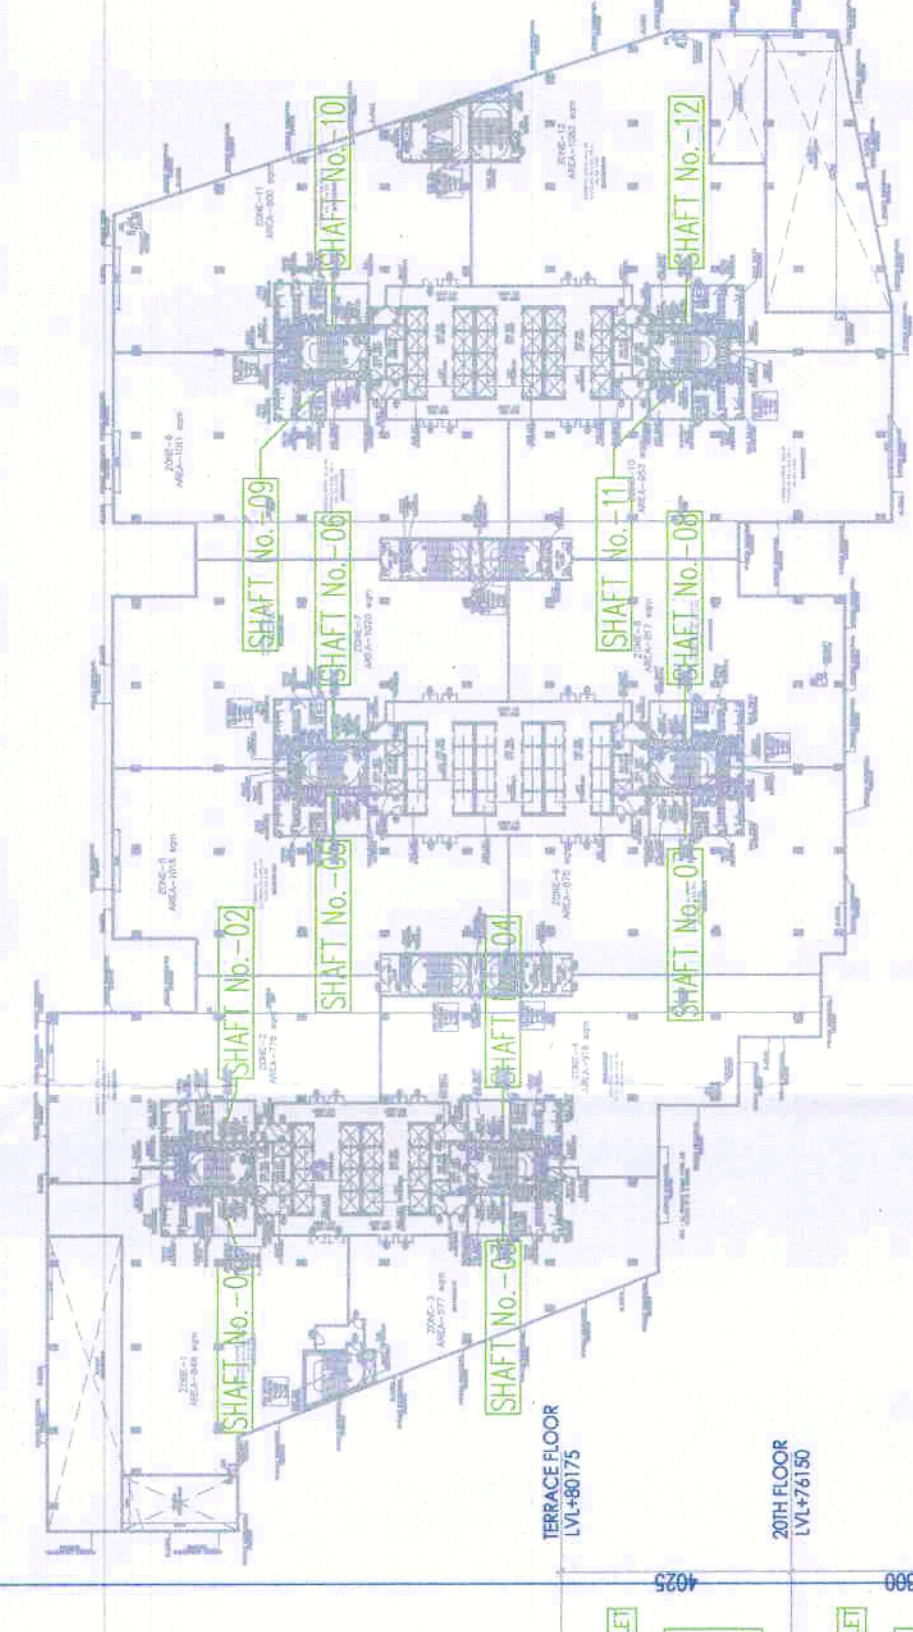


TOWER-F

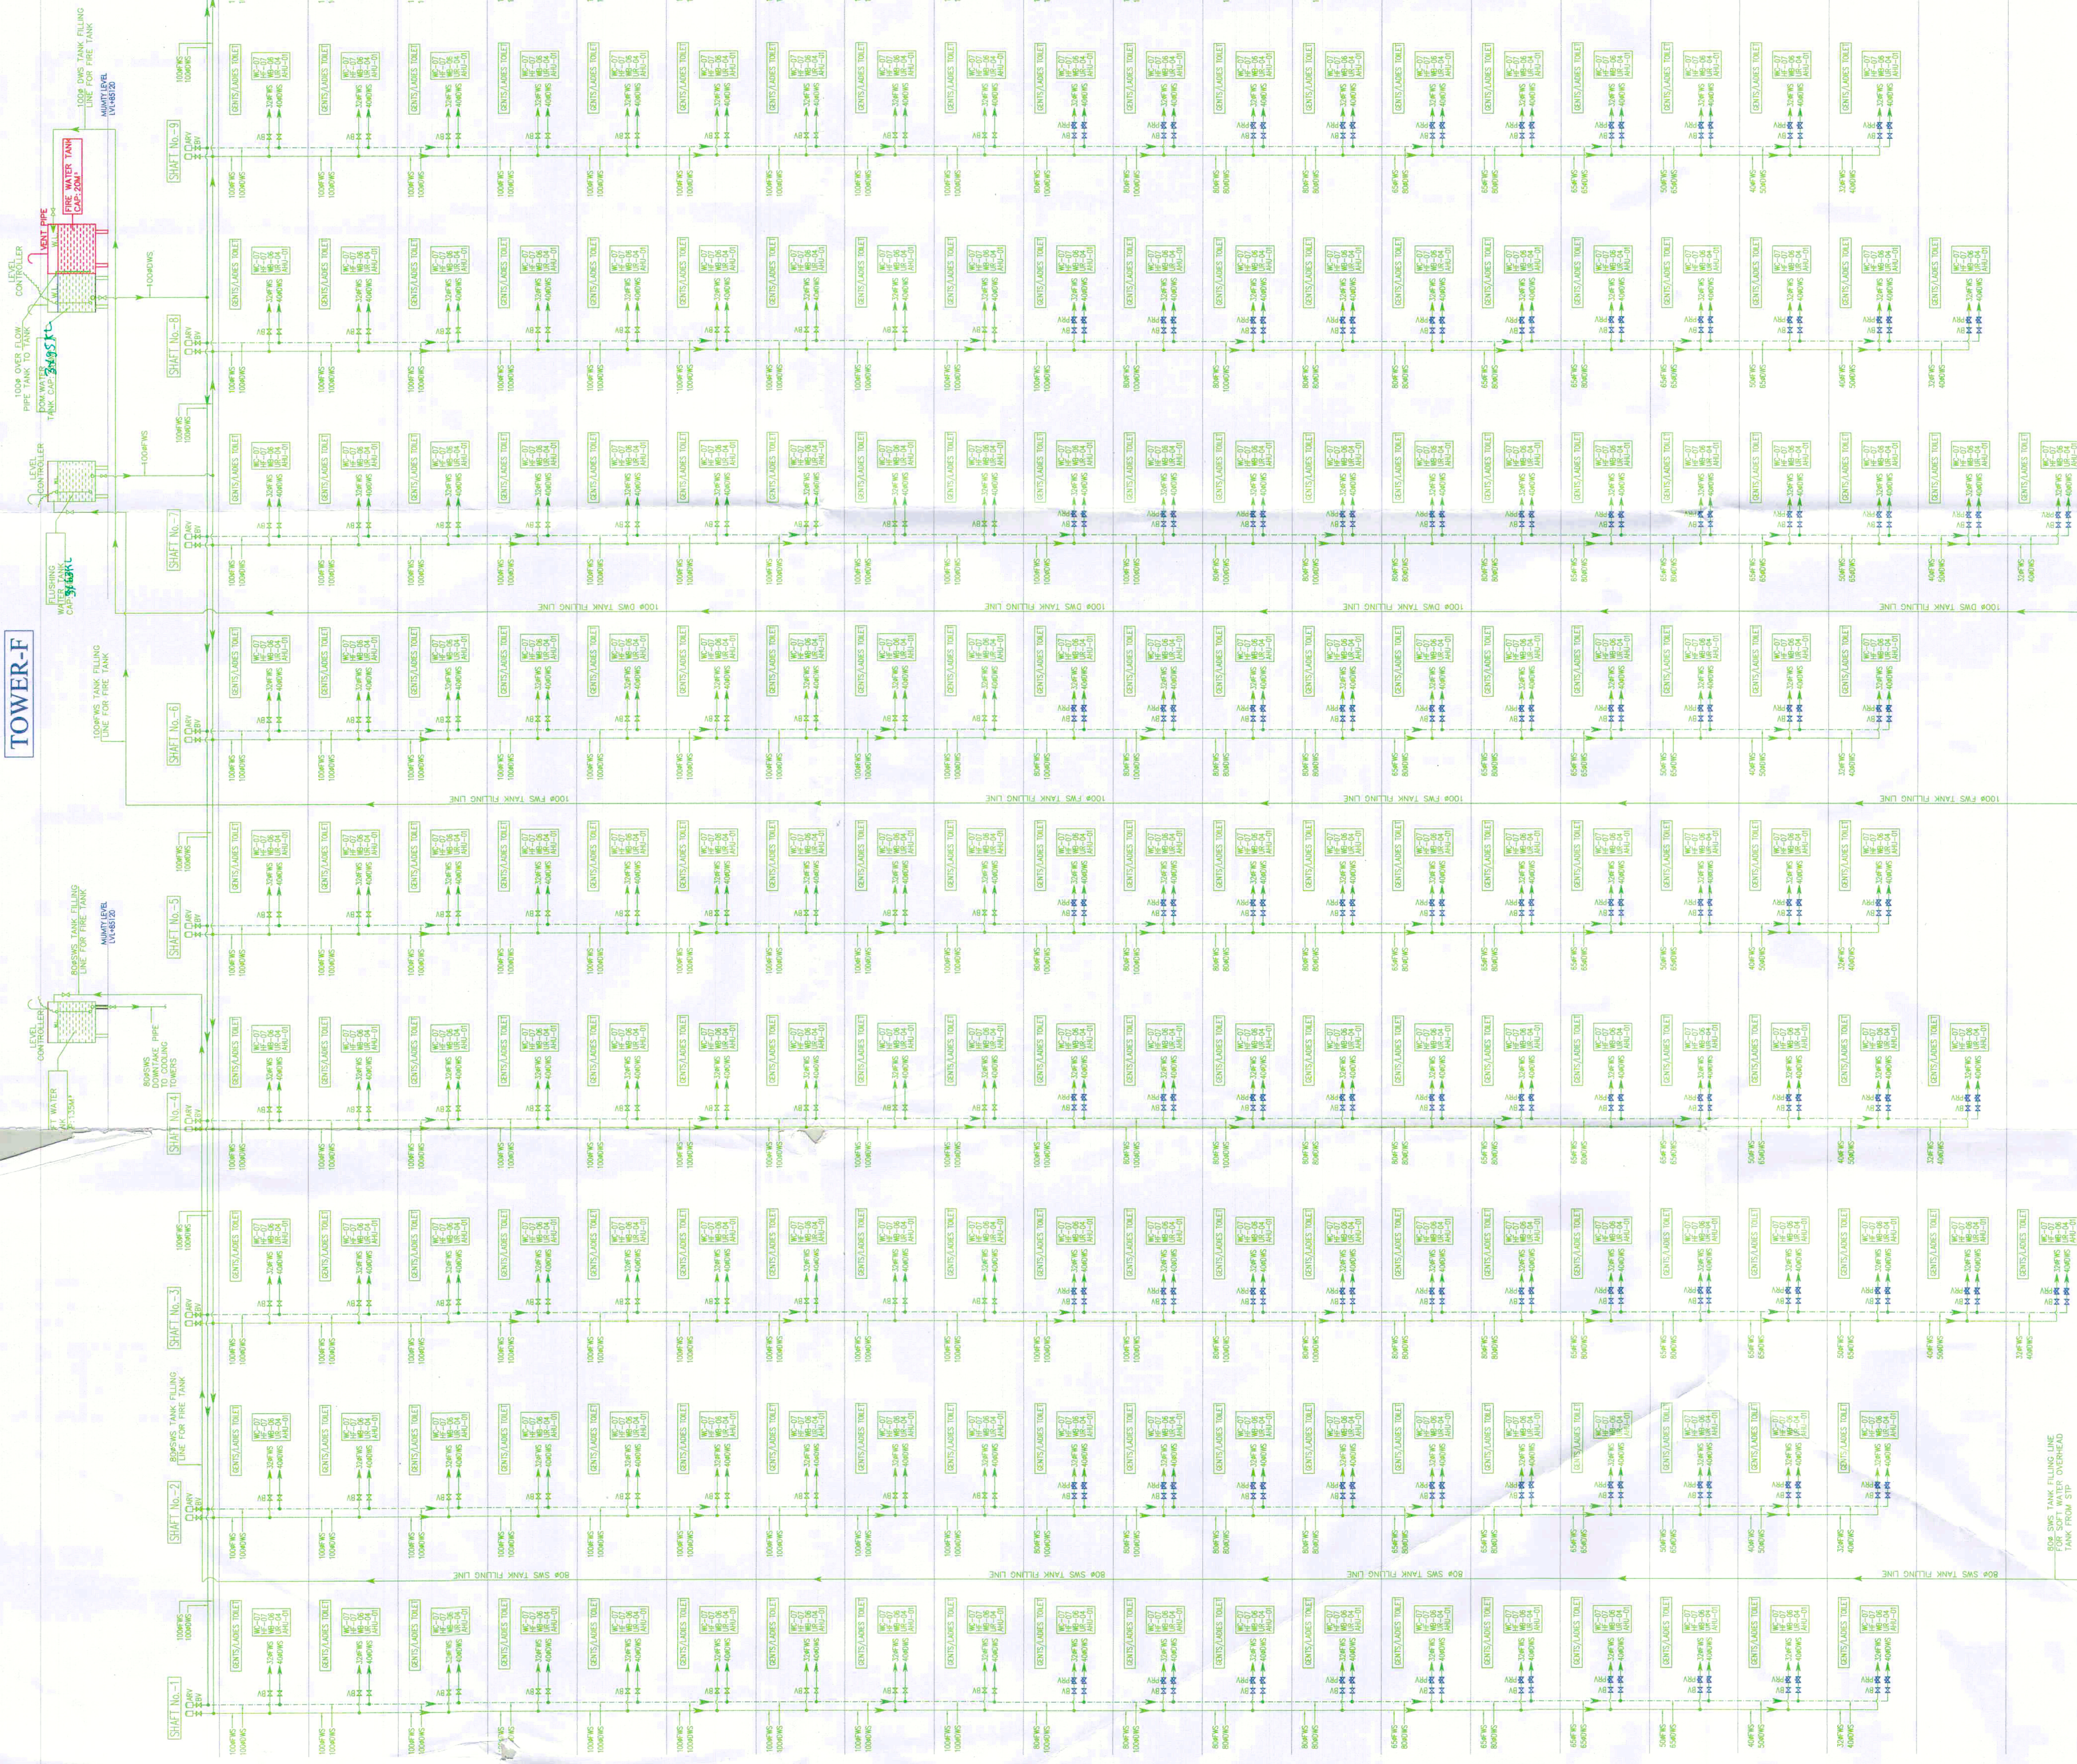

DRG NO. SD-05

KEY PLAN

KEY PLAN

BLOCK-F

LEGEND:

S.NO.	DESCRIPTION
01.	DOMESTIC WATER SUPPLY DOWNTAKE PIPE
02.	FLUSHING WATER SUPPLY DOWNTAKE PIPE
03.	SOFT WATER SUPPLY DOWNTAKE PIPE
04.	SOFT WATER SUPPLY FOR OH TANK RISER
05.	FLUSHING WATER SUPPLY FOR OH TANK RISER
06.	DOMESTIC WATER SUPPLY FOR OH TANK RISER
07.	BUTTER FLY VALVE (65mm DIA & ABOVE)
08.	B.V. (25mm DIA TO 4mm DIA)
09.	PRV
10.	AIR RELEASE VALVE WITH ISOLATION VALVE

Architect
Hafeez
Contractor

23 Bink Street, Boney 400 B23 Tel: 6666020



RSMS ARCHITECTS PVT. LTD.
69/Nora Niwas Bhawani Kunj
(Behind D2), Vasant Kunj,
New Delhi-110070.
Tel: 011-26898616, 26898617
www.rsms-arch.com

Project:

REVISED BUILDING PLANS OF BUILDING-B,
C, D, E, & F IN CYBER CITY UNDER TRANSIT
ORIENTED DEVELOPMENT (TOD) POLICY FOR
MIX LAND USED COLONY (70% IT/ITES / 4-30%
COMMERCIAL) MEASURING 108.55922 ACRES
IN SECTOR 24, 25 & 25-A, GURUGRAM
MANESAR URBAN COMPLEX BEING
DEVELOPED BY
DLF CYBER CITY DEVELOPERS LIMITED

OWNER:
DLF Cyber City Developers Ltd.
10th Floor DLF Gateway Tower,
DLF Cyber City, Gurugram, Haryana
Pin: 122002

DRAWING TITLE:-

TOWER-F
WATER SUPPLY SCHEMATIC
DIAGRAM

REVISION	JOB NO.:-	DRG NO.	NORTH:-
		SD-05	
FILE:-	DEALT BY:-	CHECKED BY:	APPROVED BY:-
ARCHITECT'S SEAL & SIGNATURE	OWNER'S SEAL & SIGNATURE		