


DRG NO. BBST-01

This is a "PROVISIONAL BUILDING PLAN" approved only for the purpose of inviting objections from the general public.

(Signatures and stamps of architects and engineers)

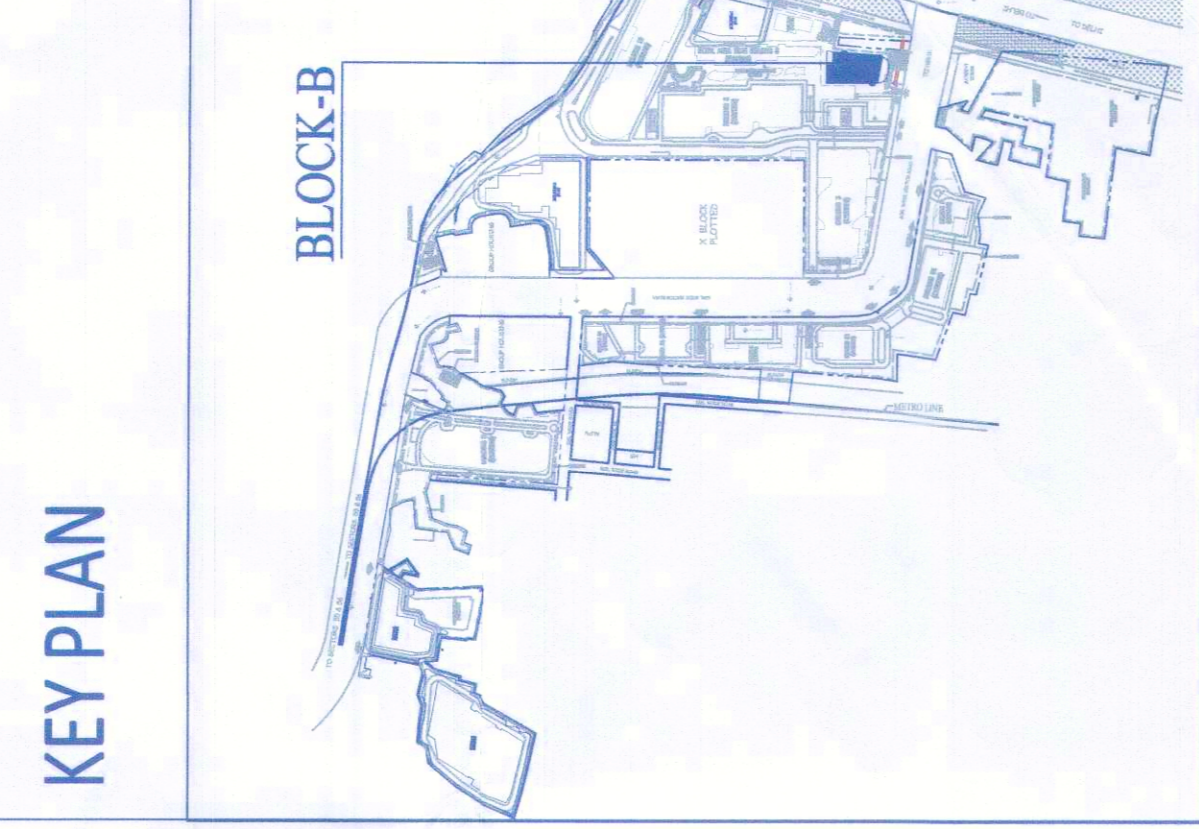

Architect
Hafeez

Contractor
RISIMIS ARCHITECTS

29 Bank Street, Bombay 400 023, Tel:2663520

RISIMIS ARCHITECTS
RISIMIS ARCHITECTS PVT. LTD.
69,Nora Niwas Bhawani Kunj
(Behind D2), Vasant Kunj,
New Delhi-110070
Tel.-011-26898616,26898617
www.risimis-arch.com


PROPOSED BUILDING PLANS OF BUILDING - B AND REVISED BUILDING PLANS OF BUILDING - C, D, E, & F IN CYBER CITY UNDER TRANSIT ORIENTED DEVELOPMENT (TOD) POLICY FOR MIX LAND USED COLONY (70% IT/ITES / 30% COMMERCIAL) MEASURING 108.55922 ACRES IN SECTOR 24, 25 & 25-A GURUGRAM MANESAR URBAN COMPLEX BEING DEVELOPED BY DLF CYBER CITY DEVELOPERS LIMITED

OWNER: DLF Cyber City Developers Ltd.
10th Floor DLF Gateway Tower,
DLF Cyber City, Gurugram,
Haryana, Pin:122002

REVISION: [] JOB NO.: [] DATE: []
JOB NO.: BBST-01
SCALE: 1:500
DATE: 01-04-2021

FILE: [] DEALT BY: [] CHECKED BY: [] APPROVED BY: []
ARCHITECT'S SEAL & SIGNATURE: [] OWNER'S SEAL & SIGNATURE: []

BLOCK	FLOOR	USAGE	NO OF FLOORS	NET AREA OF BASEMENT	SERVICE AREA	NET PARKING AREA	ECS CAPACITY		TYPE OF ECS	ECS PROVIDED	TOTAL ECS
							COMMERICAL	NON FAR AREA			
BLOCK-B	BASEMENT-1	COMMERCIAL (OFFICES)	1	5762.492	0	180	180	DOUBLE STACK	254	1102	
	BASEMENT-2		1	5762.492	1 ECS @ 32 SQM.	180	180	DOUBLE STACK	254		
	BASEMENT-3		1	6336.379	0	188	188	DOUBLE STACK	254		
	BASEMENT-4		1	6336.379	308.594	188	188	DOUBLE STACK	254		
BLOCK-B	GROUND FLOOR	IT/ITES	1	1868.534	18138.655	42145.275	42145.275	SURFACE STILL	74	3969.012	
	1st FLOOR		1	2679.421	18138.655	42145.275	42145.275	SURFACE STILL	74		
	2nd FLOOR		1	3528.925	18138.655	42145.275	42145.275	SURFACE STILL	74		
	3rd FLOOR		1	3528.925	18138.655	42145.275	42145.275	SURFACE STILL	74		
	4th FLOOR		1	3528.925	18138.655	42145.275	42145.275	SURFACE STILL	74		
	5th FLOOR		1	3528.925	18138.655	42145.275	42145.275	SURFACE STILL	74		
	6th FLOOR		1	3528.925	18138.655	42145.275	42145.275	SURFACE STILL	74		
	7th-REFUGEE FLOOR		1	3286.65	18138.655	42145.275	42145.275	SURFACE STILL	74		
	BASEMENT-5		1	3528.925	18138.655	42145.275	42145.275	SURFACE STILL	74		
	8th FLOOR		1	3528.925	18138.655	42145.275	42145.275	SURFACE STILL	74		
	10th FLOOR		1	3528.925	18138.655	42145.275	42145.275	SURFACE STILL	74		
	11th REFUGEE FLOOR		1	3286.65	18138.655	42145.275	42145.275	SURFACE STILL	74		
12th FLOOR	1	3528.925	18138.655	42145.275	42145.275	SURFACE STILL	74				
13th FLOOR	1	3528.925	18138.655	42145.275	42145.275	SURFACE STILL	74				
14th FLOOR	1	3528.925	18138.655	42145.275	42145.275	SURFACE STILL	74				
15th-REFUGEE FLOOR	1	3286.65	18138.655	42145.275	42145.275	SURFACE STILL	74				
16th FLOOR	1	3528.925	18138.655	42145.275	42145.275	SURFACE STILL	74				
17th FLOOR	1	3528.925	18138.655	42145.275	42145.275	SURFACE STILL	74				
TOTAL			1	60283.930	60283.930	60283.930	60283.930	GROUND COVERAGE	12	12	

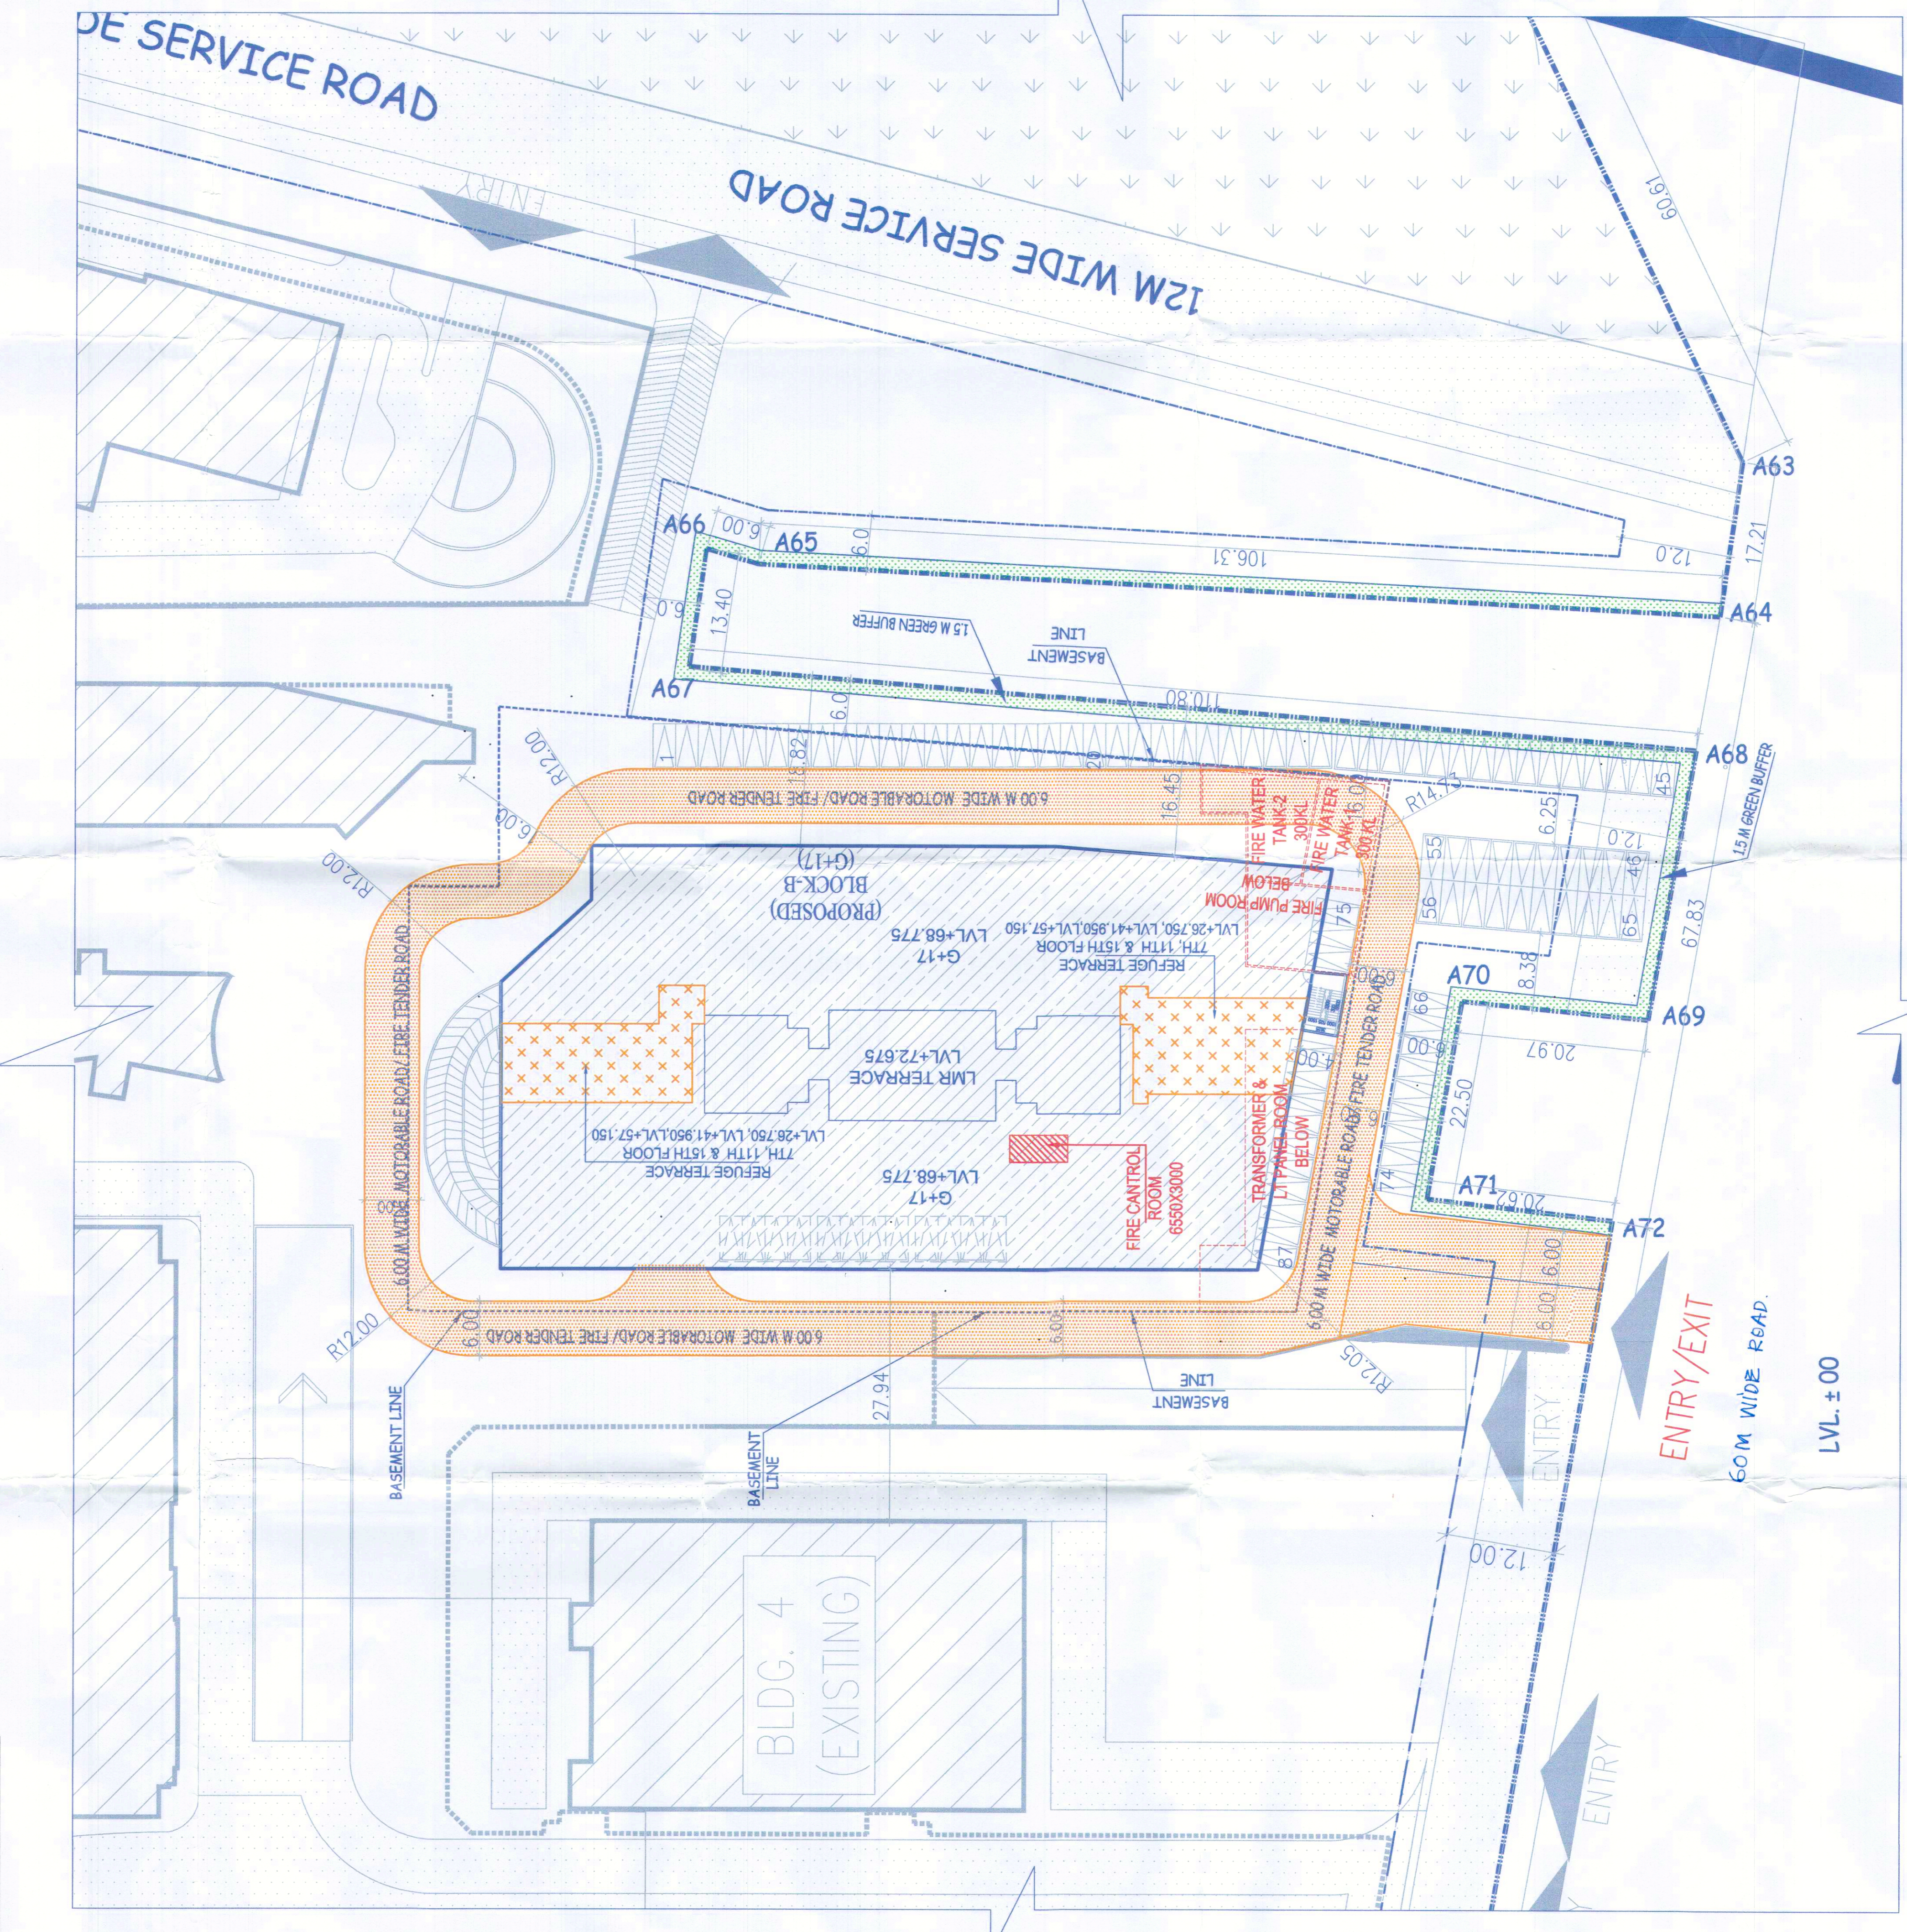

ARCHITECT'S SEAL & SIGNATURE: []
OWNER'S SEAL & SIGNATURE: []