

This is a PROFESSIONAL BUILDING PLAN approved only for the purpose of meeting objections from the general public.

For the Client: *[Signature]*
For the Architect: *[Signature]*
For the Contractor: *[Signature]*

KEY PLAN



Architect
Hafeez Contractor

R/S/M/S ARCHITECTS

R/S/M/S ARCHITECTS PVT. LTD.
69/Varo Nivas, Bhikarni, Kurlj
(Behind D2), Vasant Kurlj,
New Delhi-110070.
Tel.: 011-26898616, 26898617
www.rsm-s-arch.com


PROPOSED BUILDING PLANS OF BUILDING - B AND REVISED BUILDING PLANS OF BUILDING - C, D, E, & F IN CYBER CITY UNDER TRANSIT ORIENTED DEVELOPMENT (TOD) POLICY FOR MIX LAND USED ZONING (ZONING IT/TIS) + 30% COMMERCIAL) MEASURING 108.55922 ACRES IN SECTOR 24, 25 & 25-A, GURUGRAM MANESAR URBAN COMPLEX BEING DEVELOPED BY DLF CYBER CITY DEVELOPERS LIMITED

OWNER: DLF Cyber City Developers Ltd.
10th floor DLF Gateway Tower,
DLF Cyber City, Gurugram,
Haryana Pin-120002

DRAWING TITLE: BLOCK-B SITE PLAN (STORM WATER SCHEME)

Revision table with columns: REVISION, JOB NO., BRG. NO., DATE, and BRST-03.

ARCHITECT'S SEAL & SIGNATURE

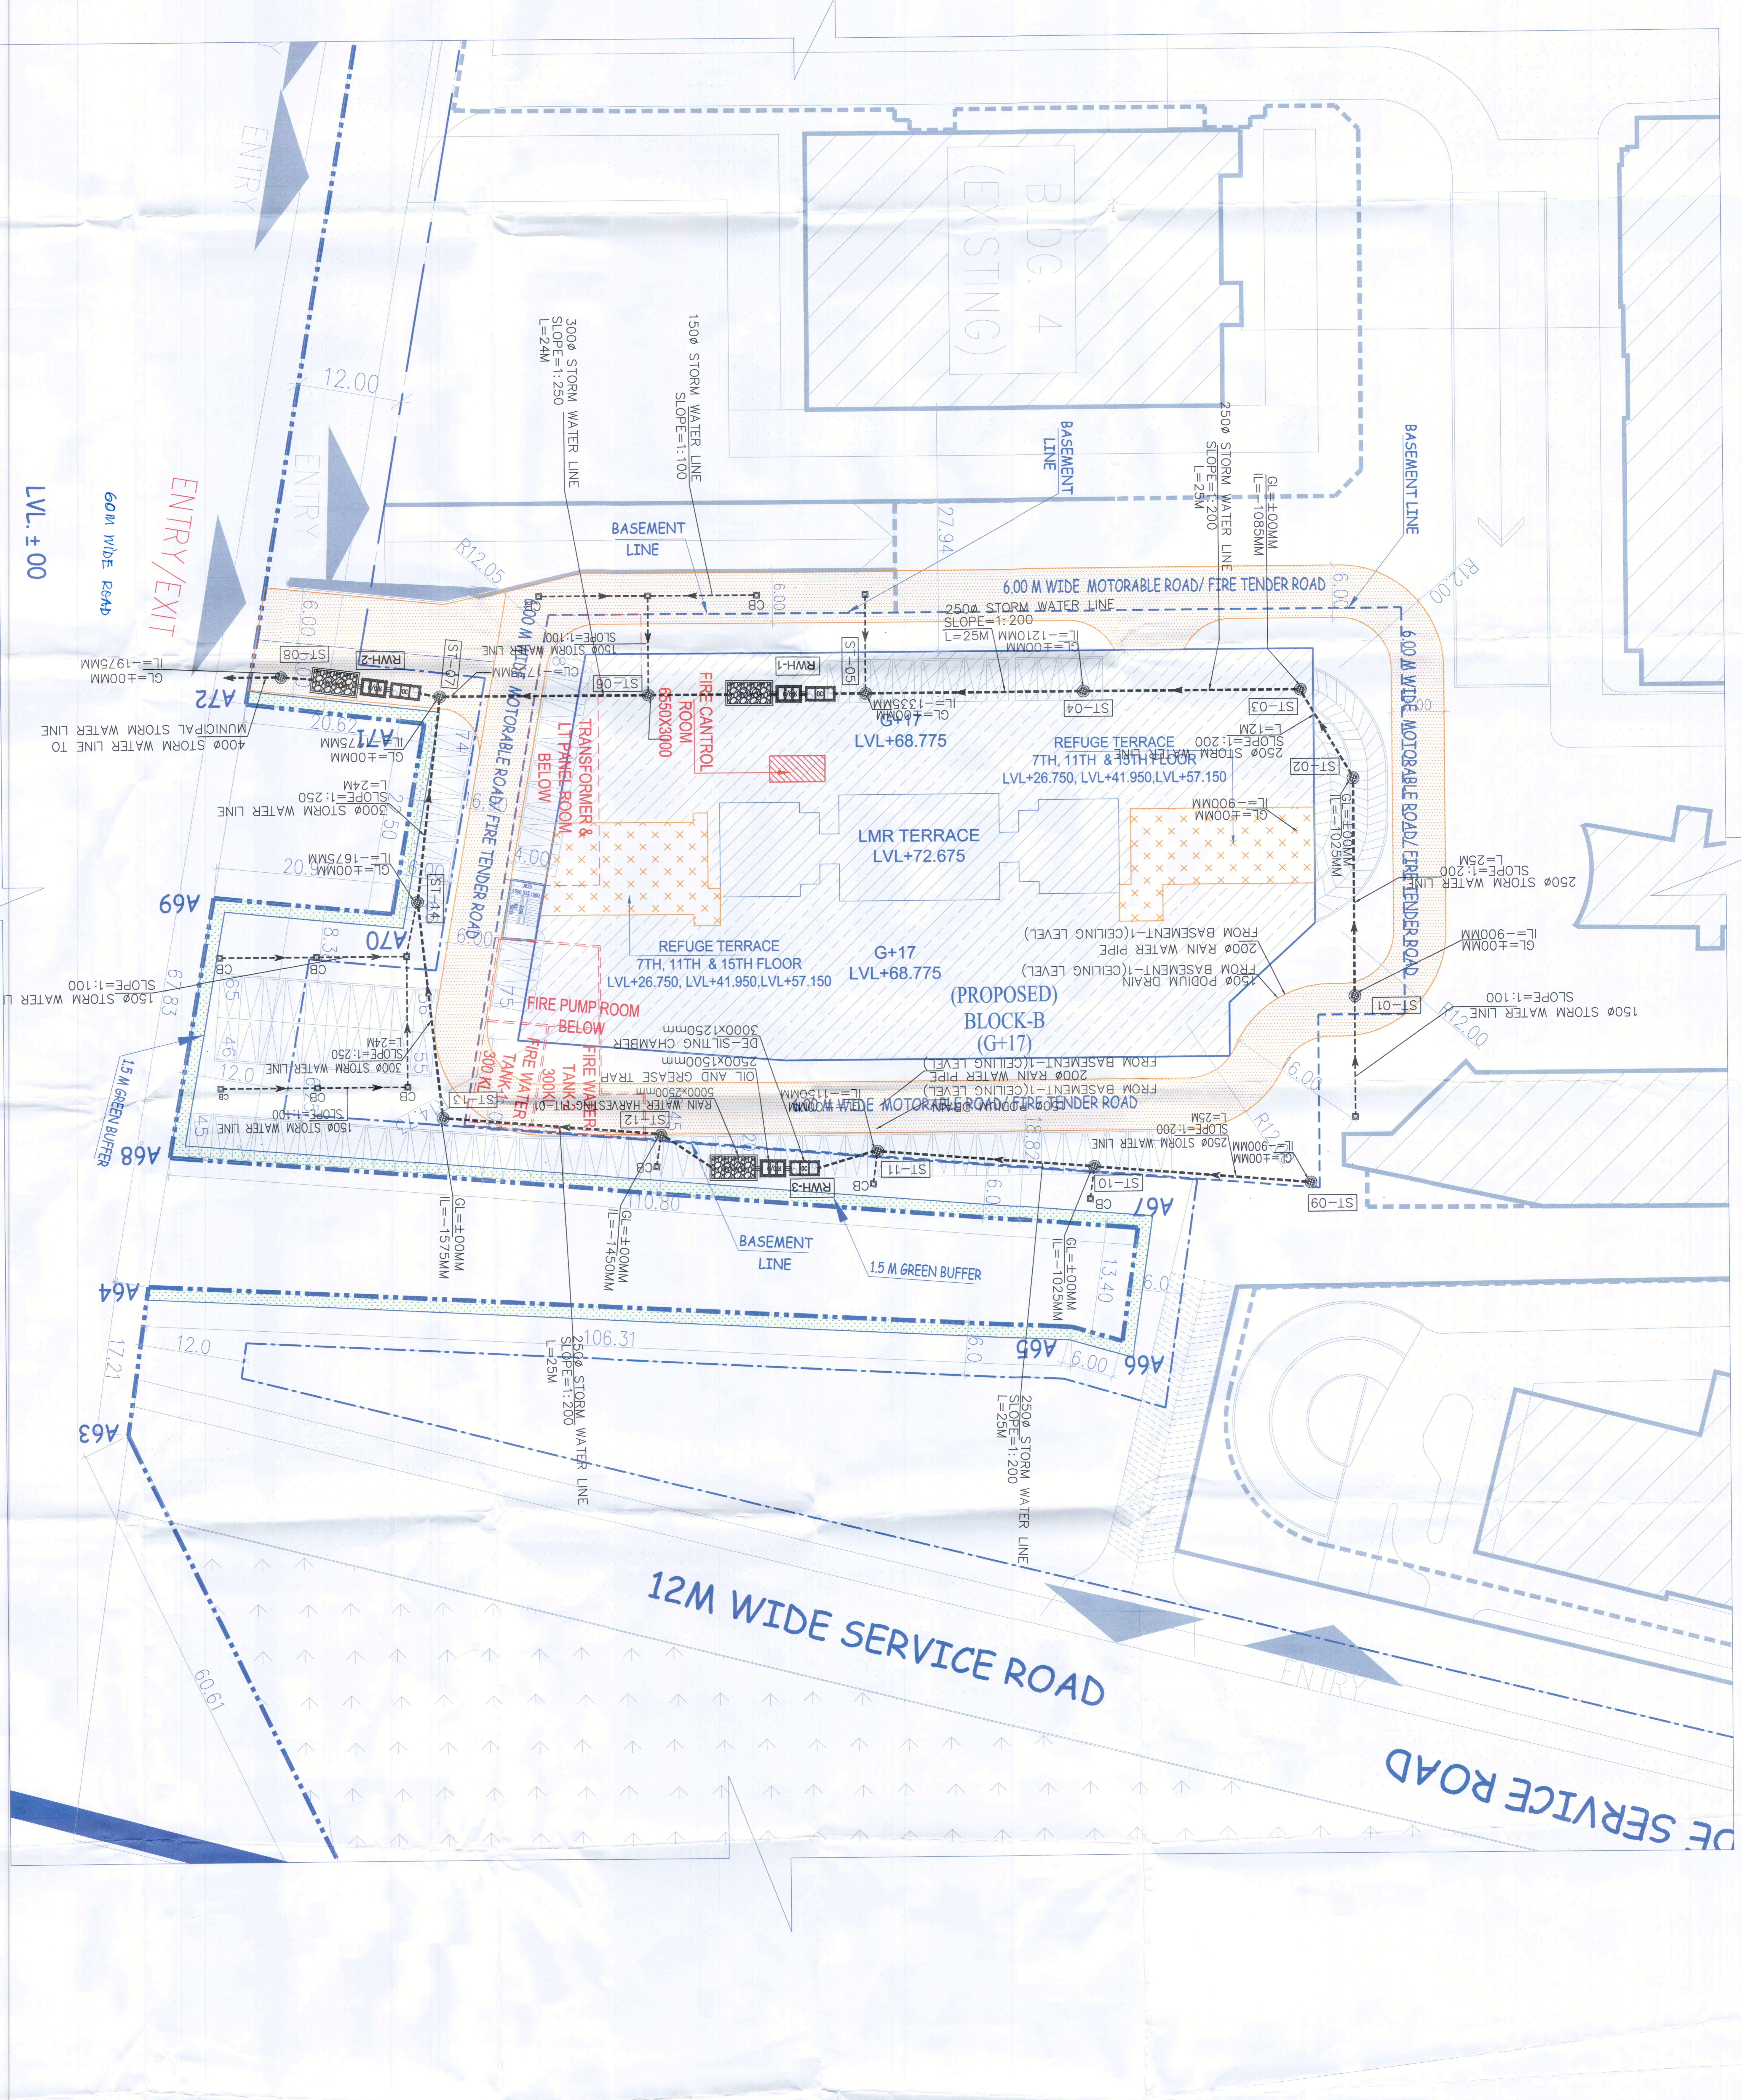

Logos for R/S/M/S Architects and Hafeez Contractor.