

Architect  
**Hafeez Contractor**  
 27 Park Street, Binny Mill Bldg. New Delhi-110002


**RISIMIS ARCHITECTS**

RSMS ARCHITECTS PVT. LTD.  
 69, Nara Niwas Bhawan Kunj (Behind D2), Vasant Kunj, New Delhi-110070.  
 Tel.: 011-2688616, 2688617  
 www.rsms-arch.com

PROPOSED BUILDING PLANS OF BUILDING - B AND REVISED BUILDING PLANS OF BUILDING - C, D, E, & F IN CYBER CITY UNDER TRANSIT ORIENTED DEVELOPMENT (TOD) POLICY FOR MIX LAND USED COLONY (70% IT/ITES & 30% COMMERCIAL) MEASURING 108.55922 ACRES IN SECTOR 24, 25 & 25-A, GURUGRAM, MANESAR, URBAN DLF CYBER CITY DEVELOPERS LIMITED

OWNER:  
**DLF**  
 DLF Cyber City Developers Ltd.  
 10th Floor DLF Gateway Tower,  
 DLF Cyber City, Gurugram, Haryana  
 Pin: 122002

DRAWING TITLE: -  
**BASEMENT-01  
 BLOCK-B**

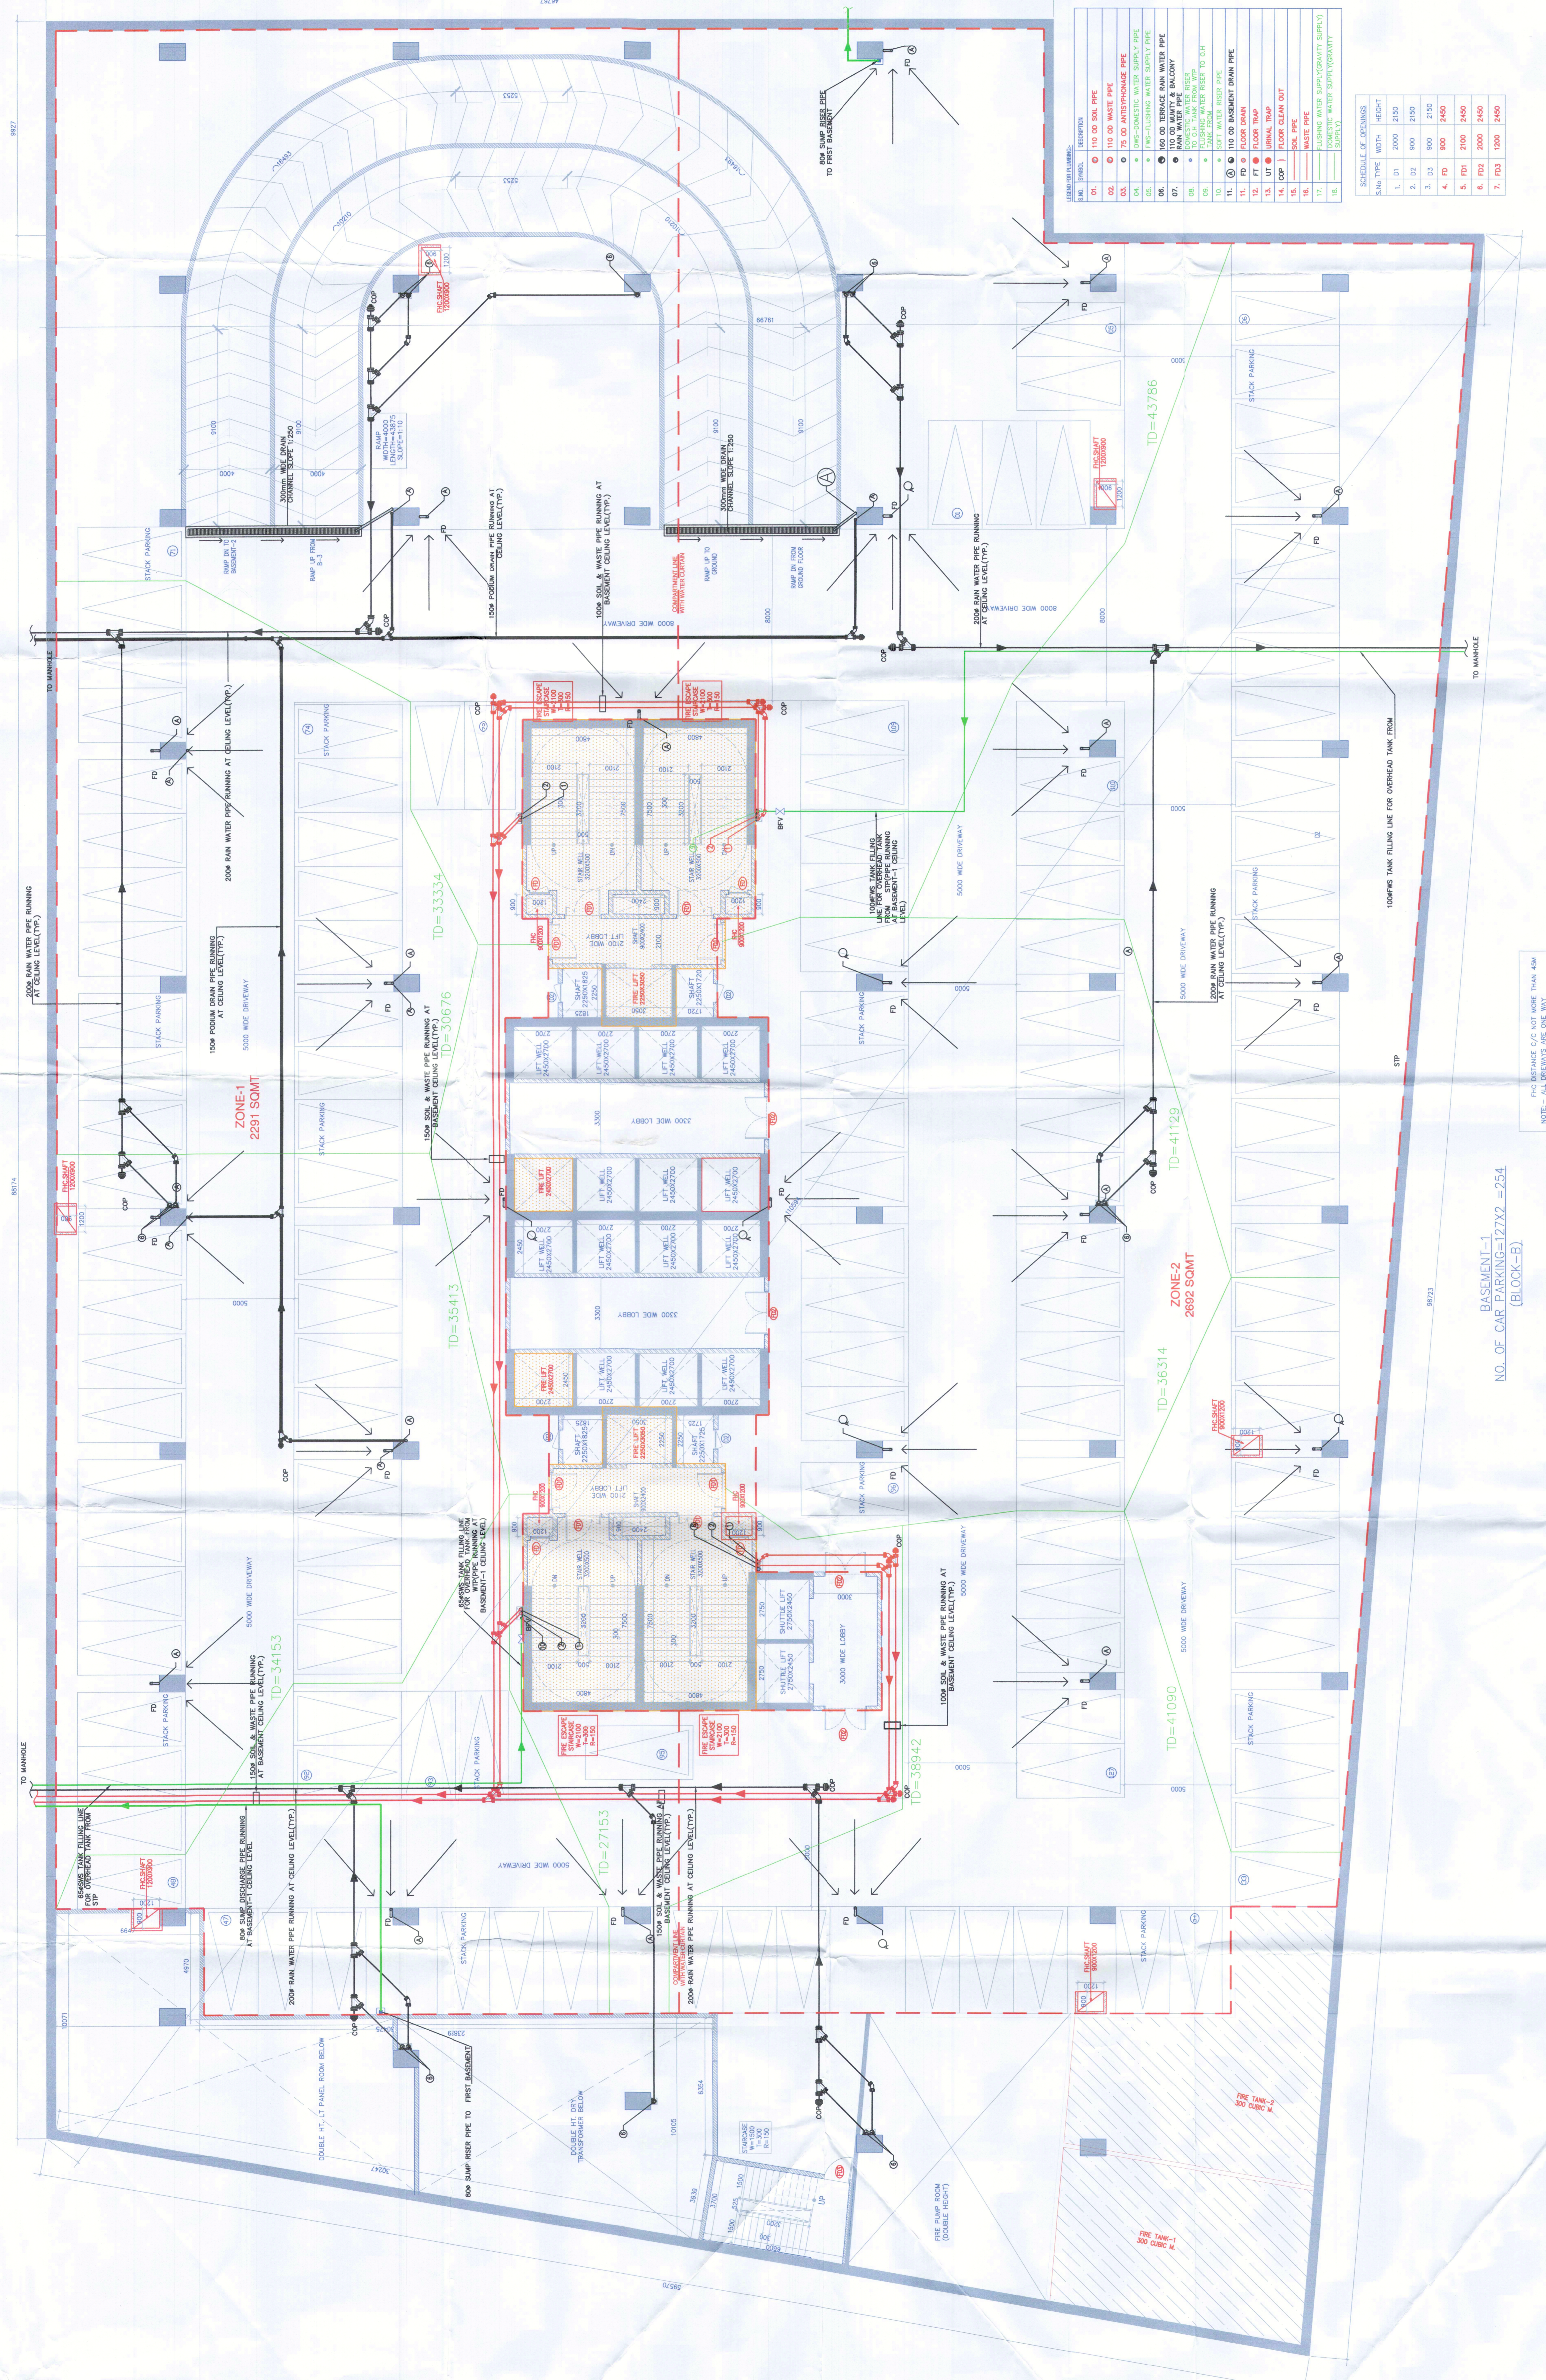

LEGEND

SYMBOL	DESCRIPTION


