


This is a PROVISIONAL BUILDING PLAN approved only for the purpose of providing objections from the general public.

AD (M)

SD PA ATP

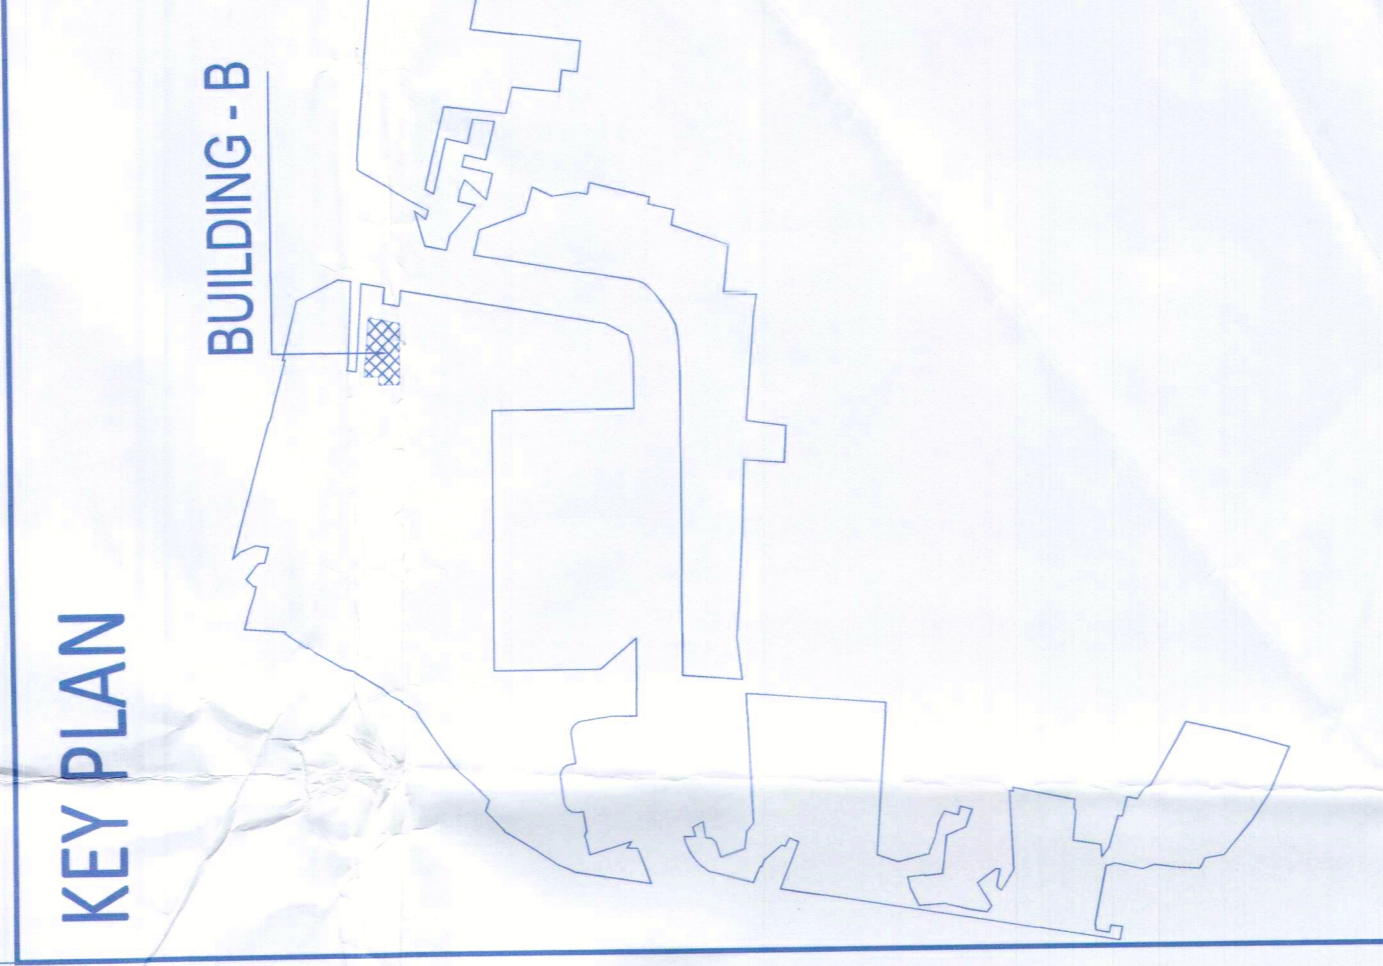


Architect Hafeez Contractor RISIMIS ARCHITECTS RSMS ARCHITECTS PVT. LTD. 69, Noida Niwas Bhowani Kunj (Behind D2), Vasant Kunj, New Delhi-110070. Tel: 011-26898616, 26898617 www.rsmis-arch.com

PROPOSED BUILDING PLANS OF BUILDING - B AND REVISED BUILDING PLANS OF BUILDING - C, D, E, & F IN CYBER CITY UNDER TRANSIT ORIENTED DEVELOPMENT (TOD) POLICY FOR MIX LAND USED COLONY 70% IT/ITES/4-30% COMMERCIAL MEASURING 108.55922 ACRES IN SECTOR 24, 25 & 25-A, GURUGRAM, MANESAR, URBAN DLF CYBER CITY DEVELOPERS LIMITED

OWNER: DLF Cyber City Developers Ltd. 10th Floor DLF Gateway Tower, DLF Cyber City, Gurugram, Haryana Pin-122002

Table with columns: REVISION, JOB NO., DATE, SCALE, CHECKED BY, ARCHITECT'S SEAL & SIGNATURE, OWNER'S SEAL & SIGNATURE.

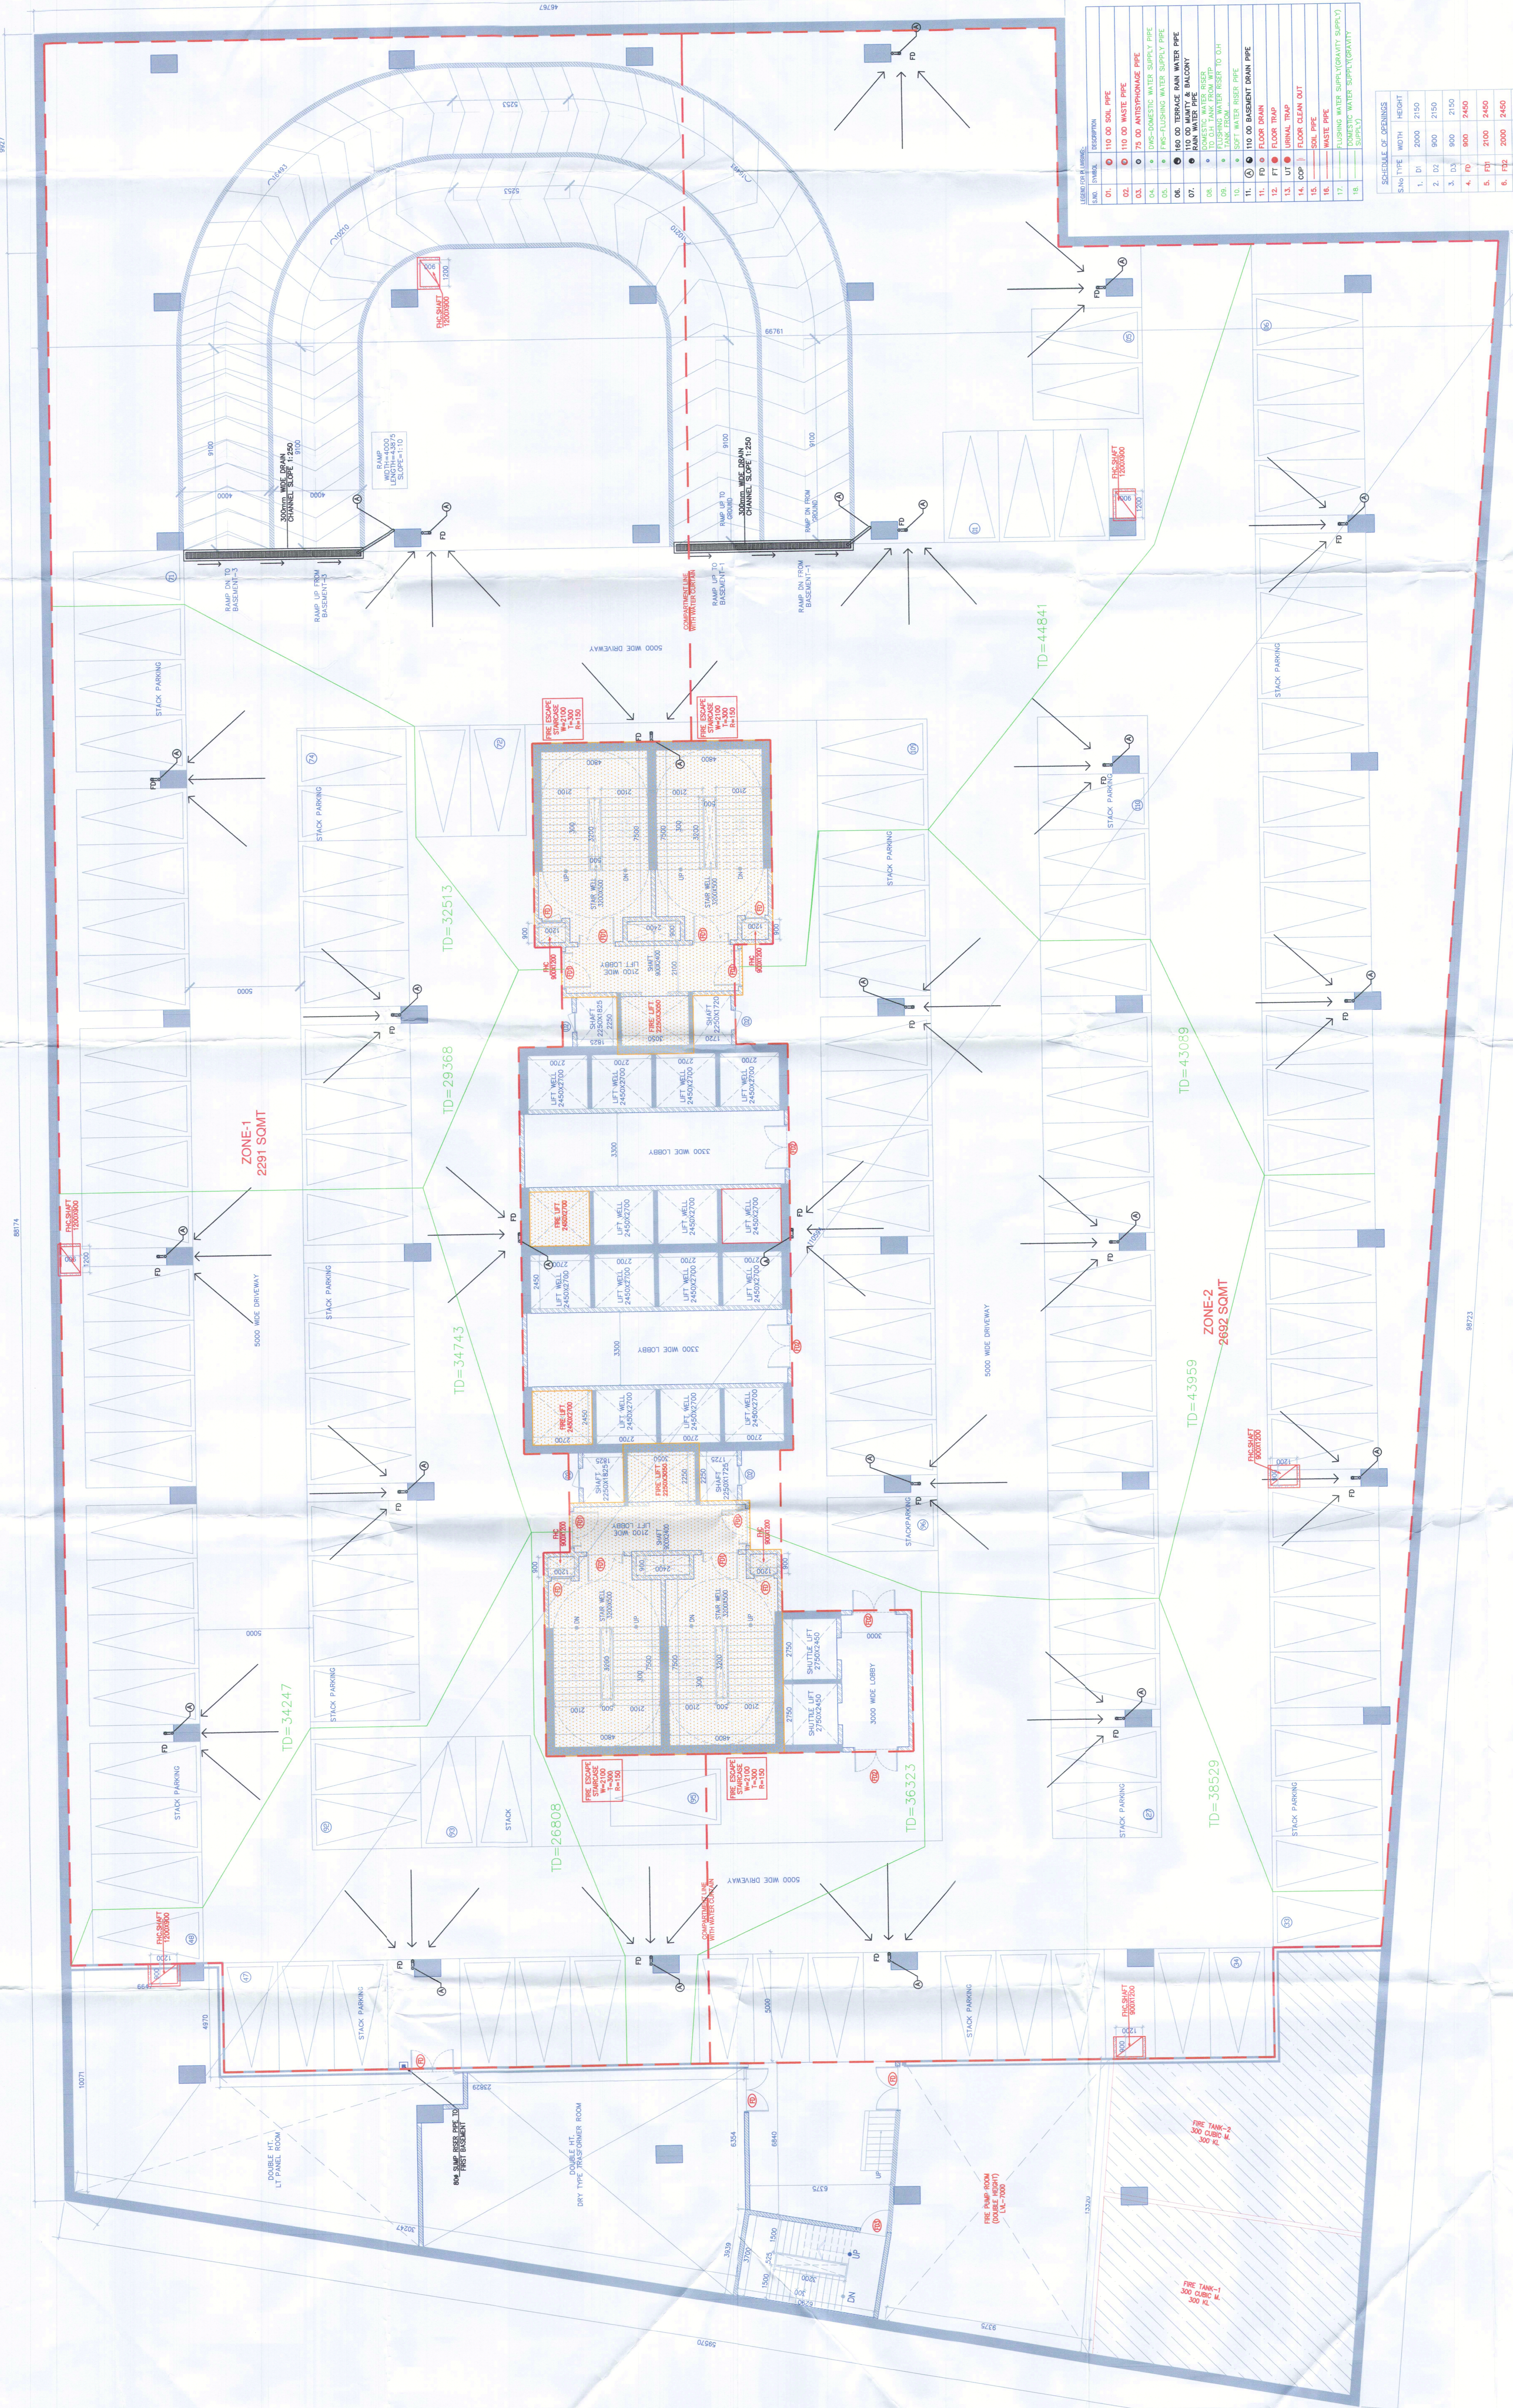




NO. OF CAR PARKING=27X2=254 (BLOCK-E). NOTE: ALL DRIVEWAYS ARE ONE WAY.

