


THIS IS A PROVISIONAL BUILDING PLAN approved only for the purpose of meeting objections from the general public.

Architect: Hafeez Contractor
Contractor: RISIMIS ARCHITECTS
Project: PROPOSED BUILDING PLANS OF BUILDING - B AND REVISED BUILDING PLANS OF BUILDING - C, D, E, & F IN CYBER CITY UNDER TRANSIT ORIENTED DEVELOPMENT UNDER POLICY FOR MIX LAND USED COLONY (70% IT/ITES / 30% COMMERCIAL) MEASURING 108.55922 ACRES IN SECTOR 24, 25 & 25-A, GURUGRAM MANESAR URBAN COMPLEX BEING DEVELOPED BY DLF CYBER CITY DEVELOPERS LIMITED.

Scale: 1:1000
Date: 01-04-2021
Checked By: [Signature]
Approved By: [Signature]

KEY PLAN

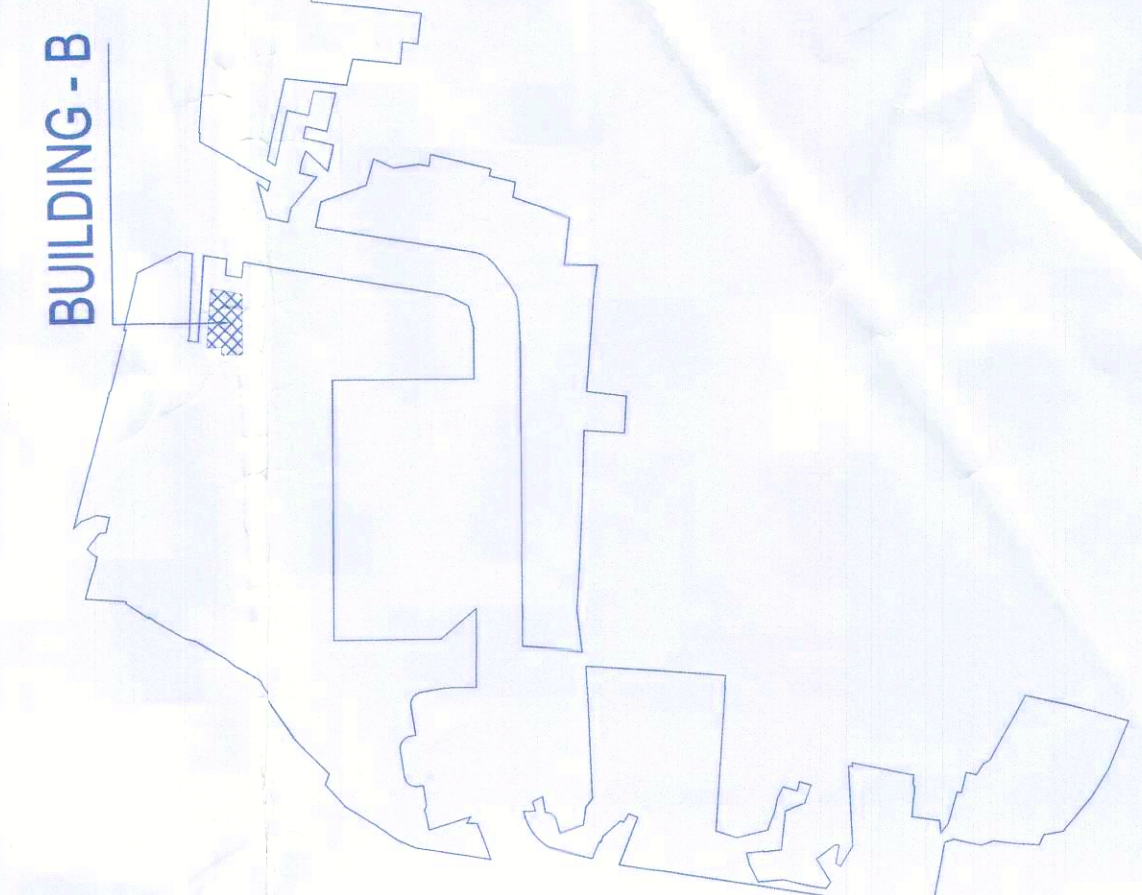


Architect: Hafeez Contractor
Contractor: RISIMIS ARCHITECTS
RMS ARCHITECTS PVT. LTD.
69, Nara Nivas, Bhawan, Kunj (Behind D2), Vasant, Kunj, New Delhi-110070.
Tel: 011-26898616, 26898617
www.rsms-arch.com

Project: PROPOSED BUILDING PLANS OF BUILDING - B AND REVISED BUILDING PLANS OF BUILDING - C, D, E, & F IN CYBER CITY UNDER TRANSIT ORIENTED DEVELOPMENT UNDER POLICY FOR MIX LAND USED COLONY (70% IT/ITES / 30% COMMERCIAL) MEASURING 108.55922 ACRES IN SECTOR 24, 25 & 25-A, GURUGRAM MANESAR URBAN COMPLEX BEING DEVELOPED BY DLF CYBER CITY DEVELOPERS LIMITED.

OWNER: DLF Cyber City Developers Ltd., 10th Floor DLF Gateway Tower, DLF Cyber City, Gurugram, Haryana Pin: 122002

REVISION table with columns for No., Description, and Date.

Architect's Seal & Signature: [Signature]

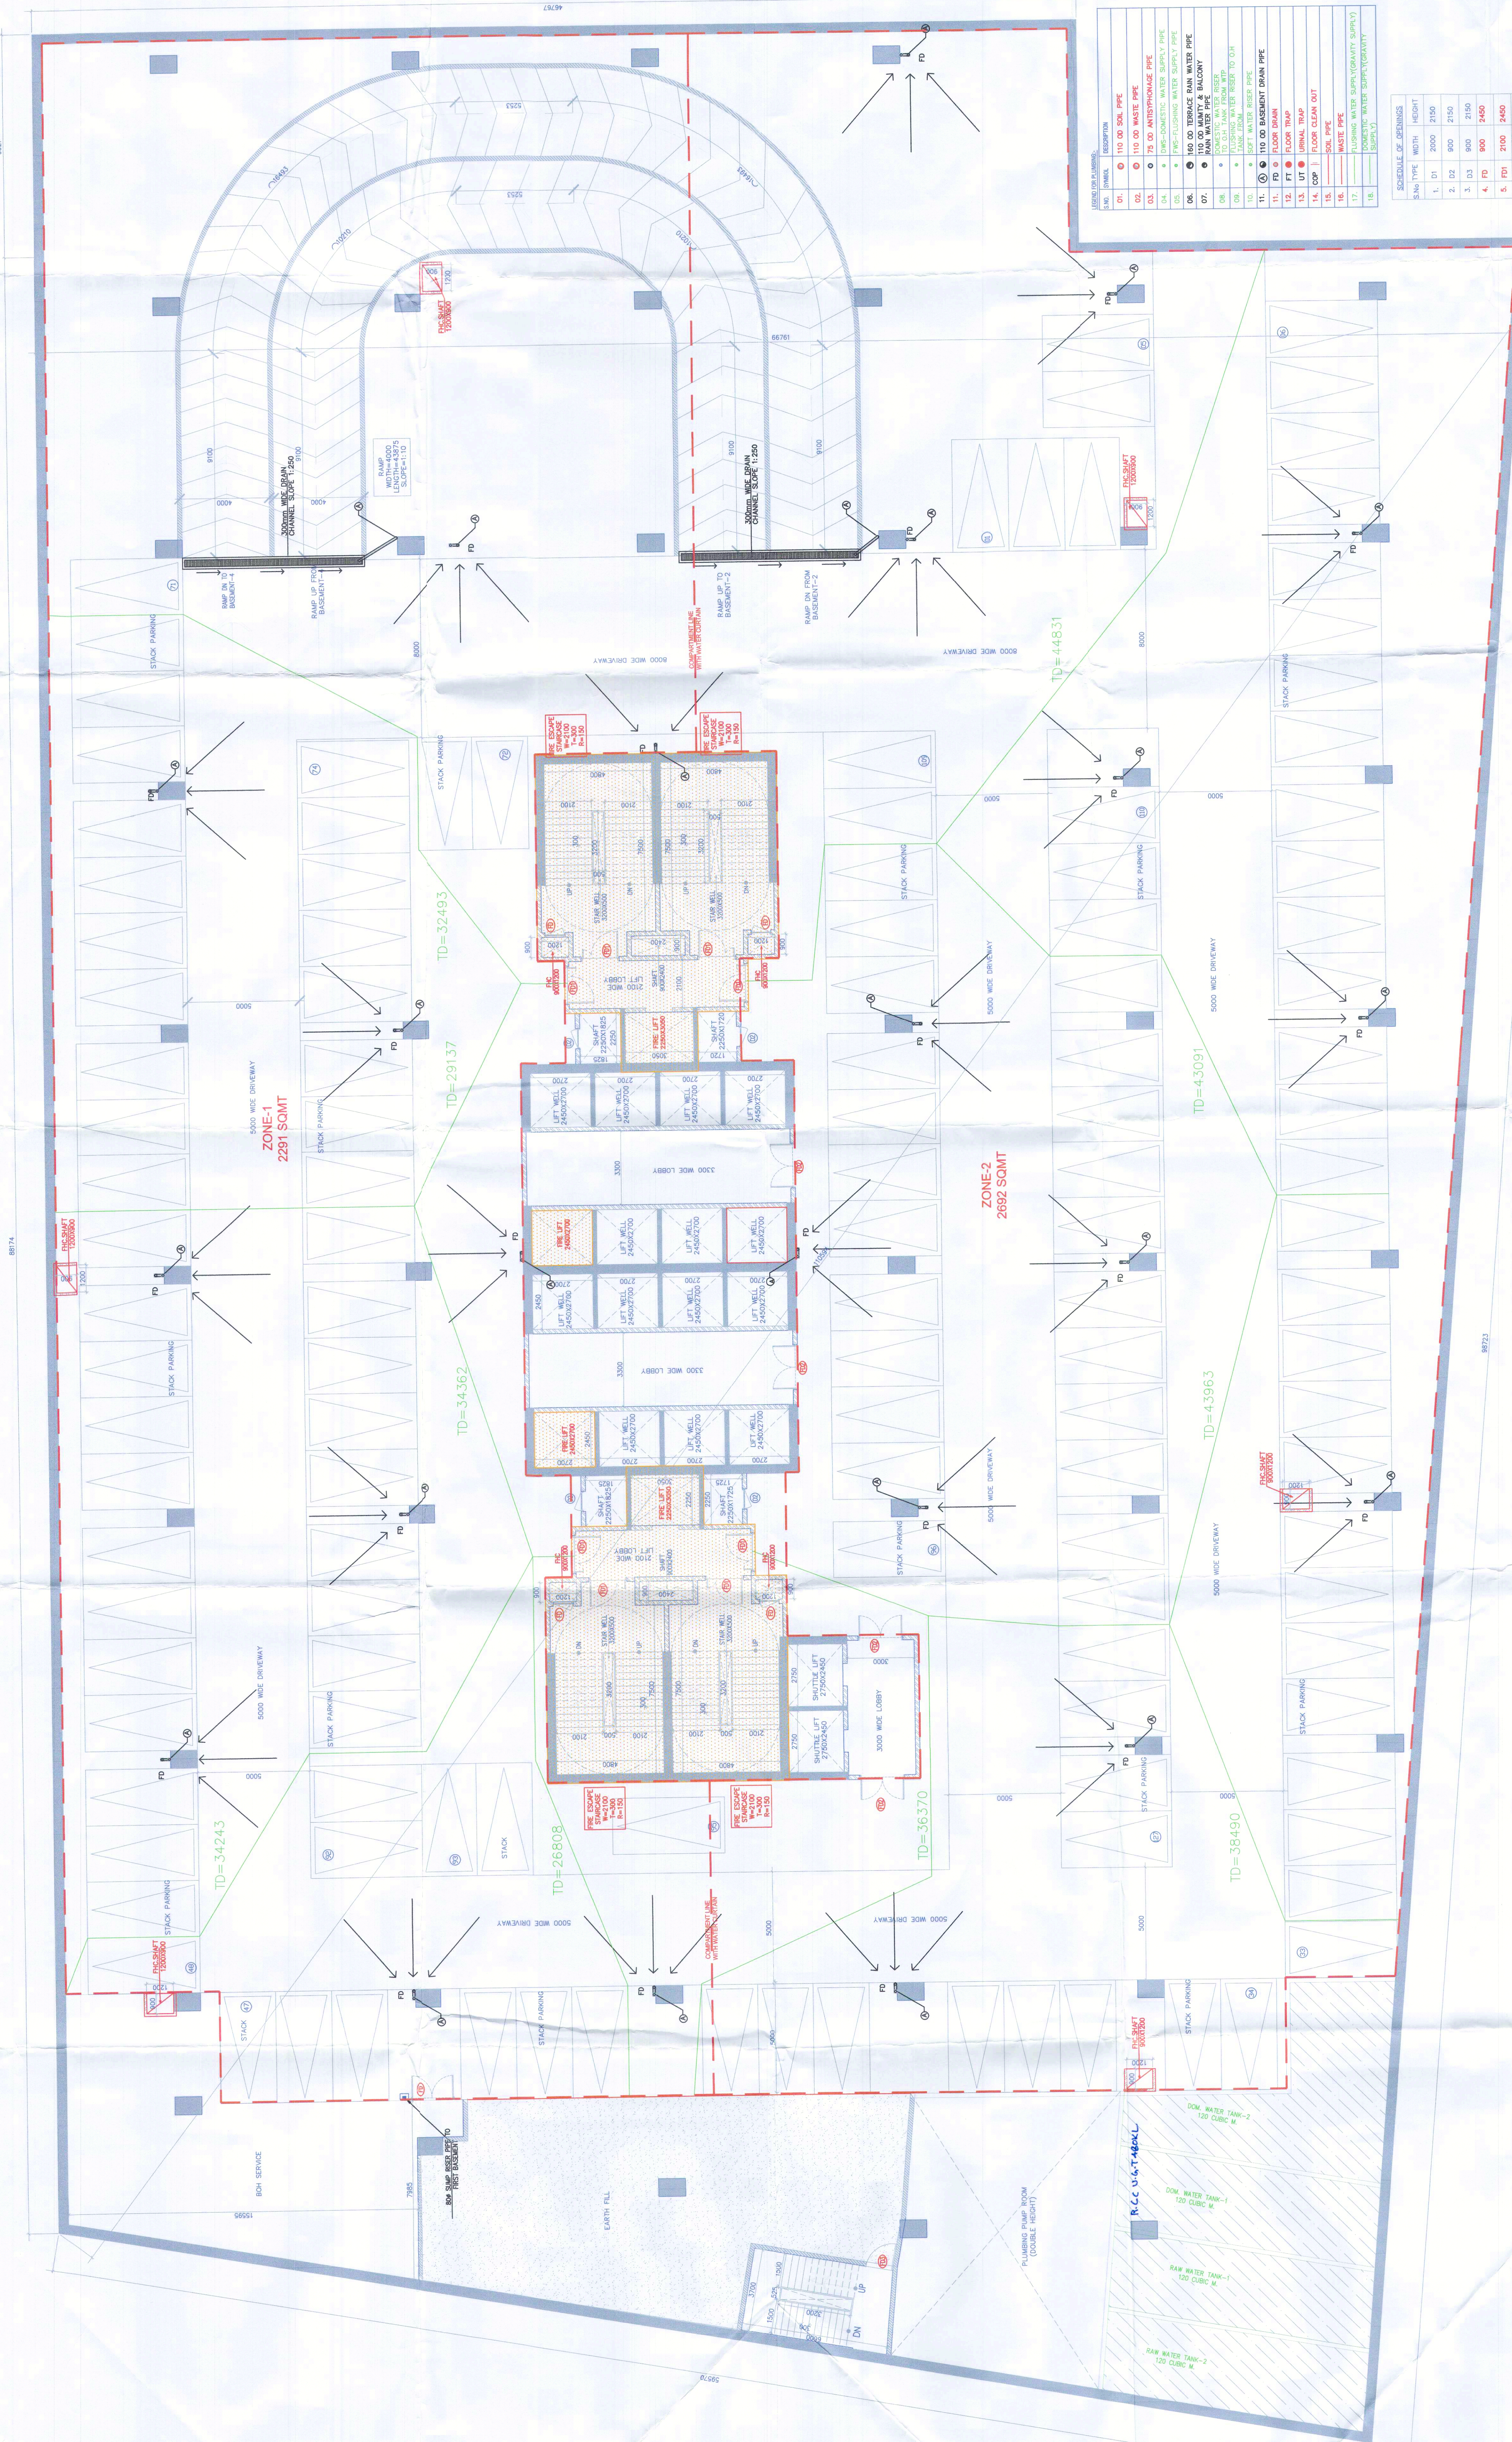

LEGEND table listing various symbols and their corresponding descriptions for the drawing.

SCHEDULE OF HEIGHTS table with columns for Sl. No., Type, Width, and Height.

BASEMENT-3
NO. OF CAR PARKING=17X2=254
(BLOCK-B)

NOTE:- ALL DRIVEWAYS ARE ONE WAY

PHD DISTANCE C/S NOT MORE THAN 50M

