


DRG NO. BS-4B

This is a PROVISIONAL BUILDING PLAN approved only for the purpose of inviting objections from the general public

AD(10)
Rajiv Kumar
Architect

Checked and Approved by:
Rajiv Kumar
Architect

DATE: 01-04-2021

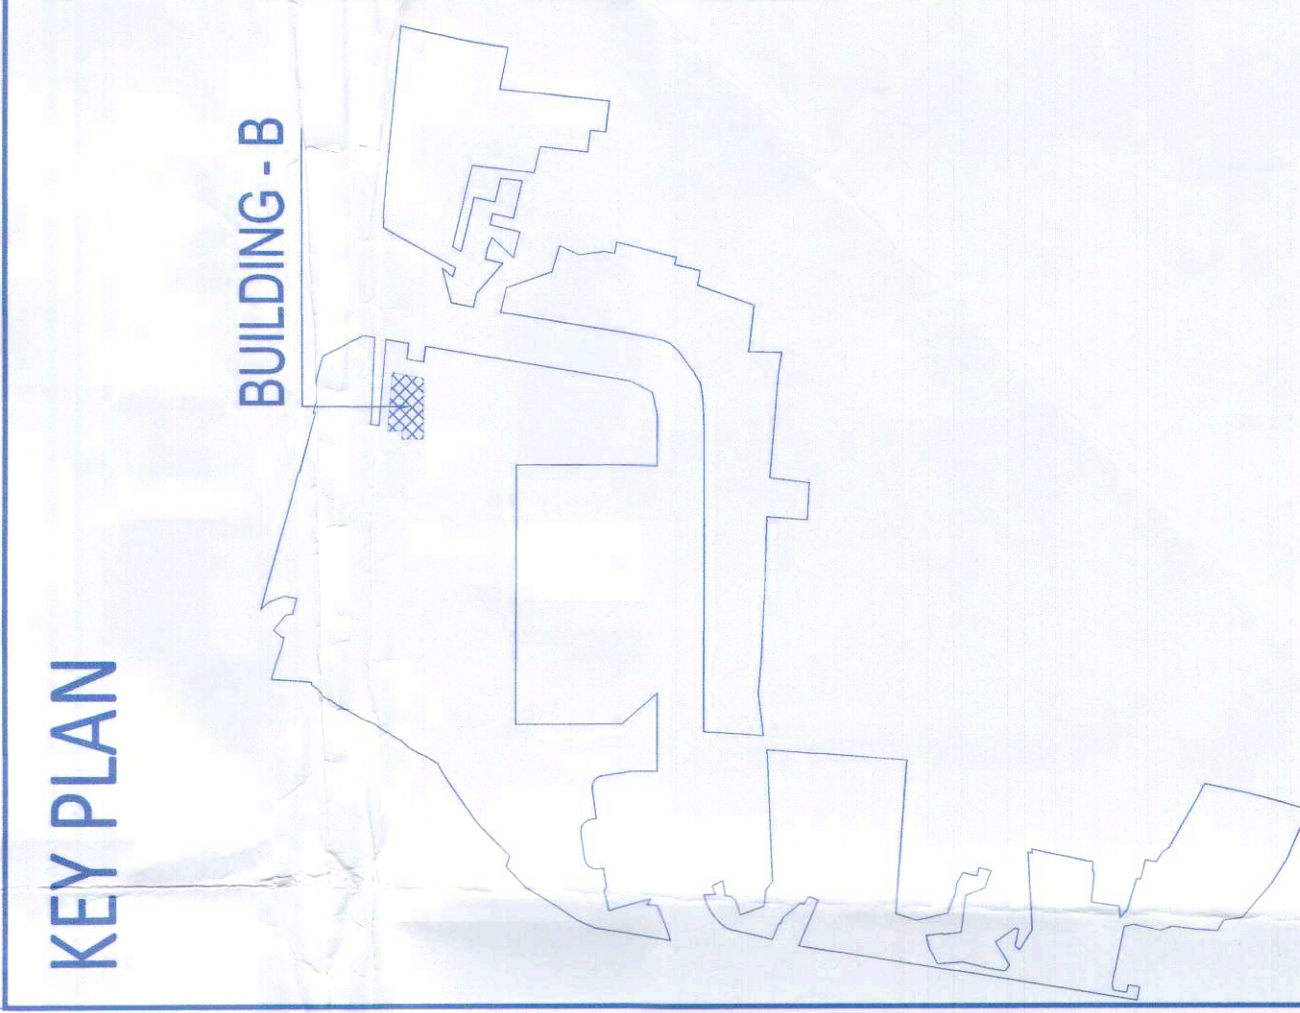

Architect


RISIMIS ARCHITECTS
RSMS ARCHITECTS PVT. LTD.
69, Nara Niwas Bhowani Kunj
(Behind D2), Vasanti Kunj,
New Delhi-110070.
Tel: 011-26898616, 26898617
www.rsimis-arch.com

Project:
PROPOSED BUILDING PLANS OF
BUILDING - B AND REVISED BUILDING PLANS
OF BUILDING - C, D, E, & F IN CYBER CITY
UNDER TRANSIT ORIENTED DEVELOPMENT
(TOD) POLICY FOR MIX LAND USE
COLONY (70% IT / I/TIES + 30% COMMERCIAL)
MEASURING 108.55922 ACRES IN SECTOR 24,
25 & 25-A, GURUGRAM, MANESAR, URBAN
COMPLEX BEING DEVELOPED BY
DLF CYBER CITY DEVELOPERS LIMITED

OWNER:
DLF Cyber City Developers Ltd.
10th Floor DLF Gateway Tower,
DLF Cyber City, Gurugram, Haryana
Pin: 122002

DRAWING TITLE: -
BASEMENT-04
BLOCK-B

REVISION	JOB NO. -	DRG NO. -	NORTH -
		BS-4B	
FILE -	DEALT BY -	CHECKED BY -	APPROVED BY -
ARCHITECT'S SEAL & SIGNATURE		OWNER'S SEAL & SIGNATURE	

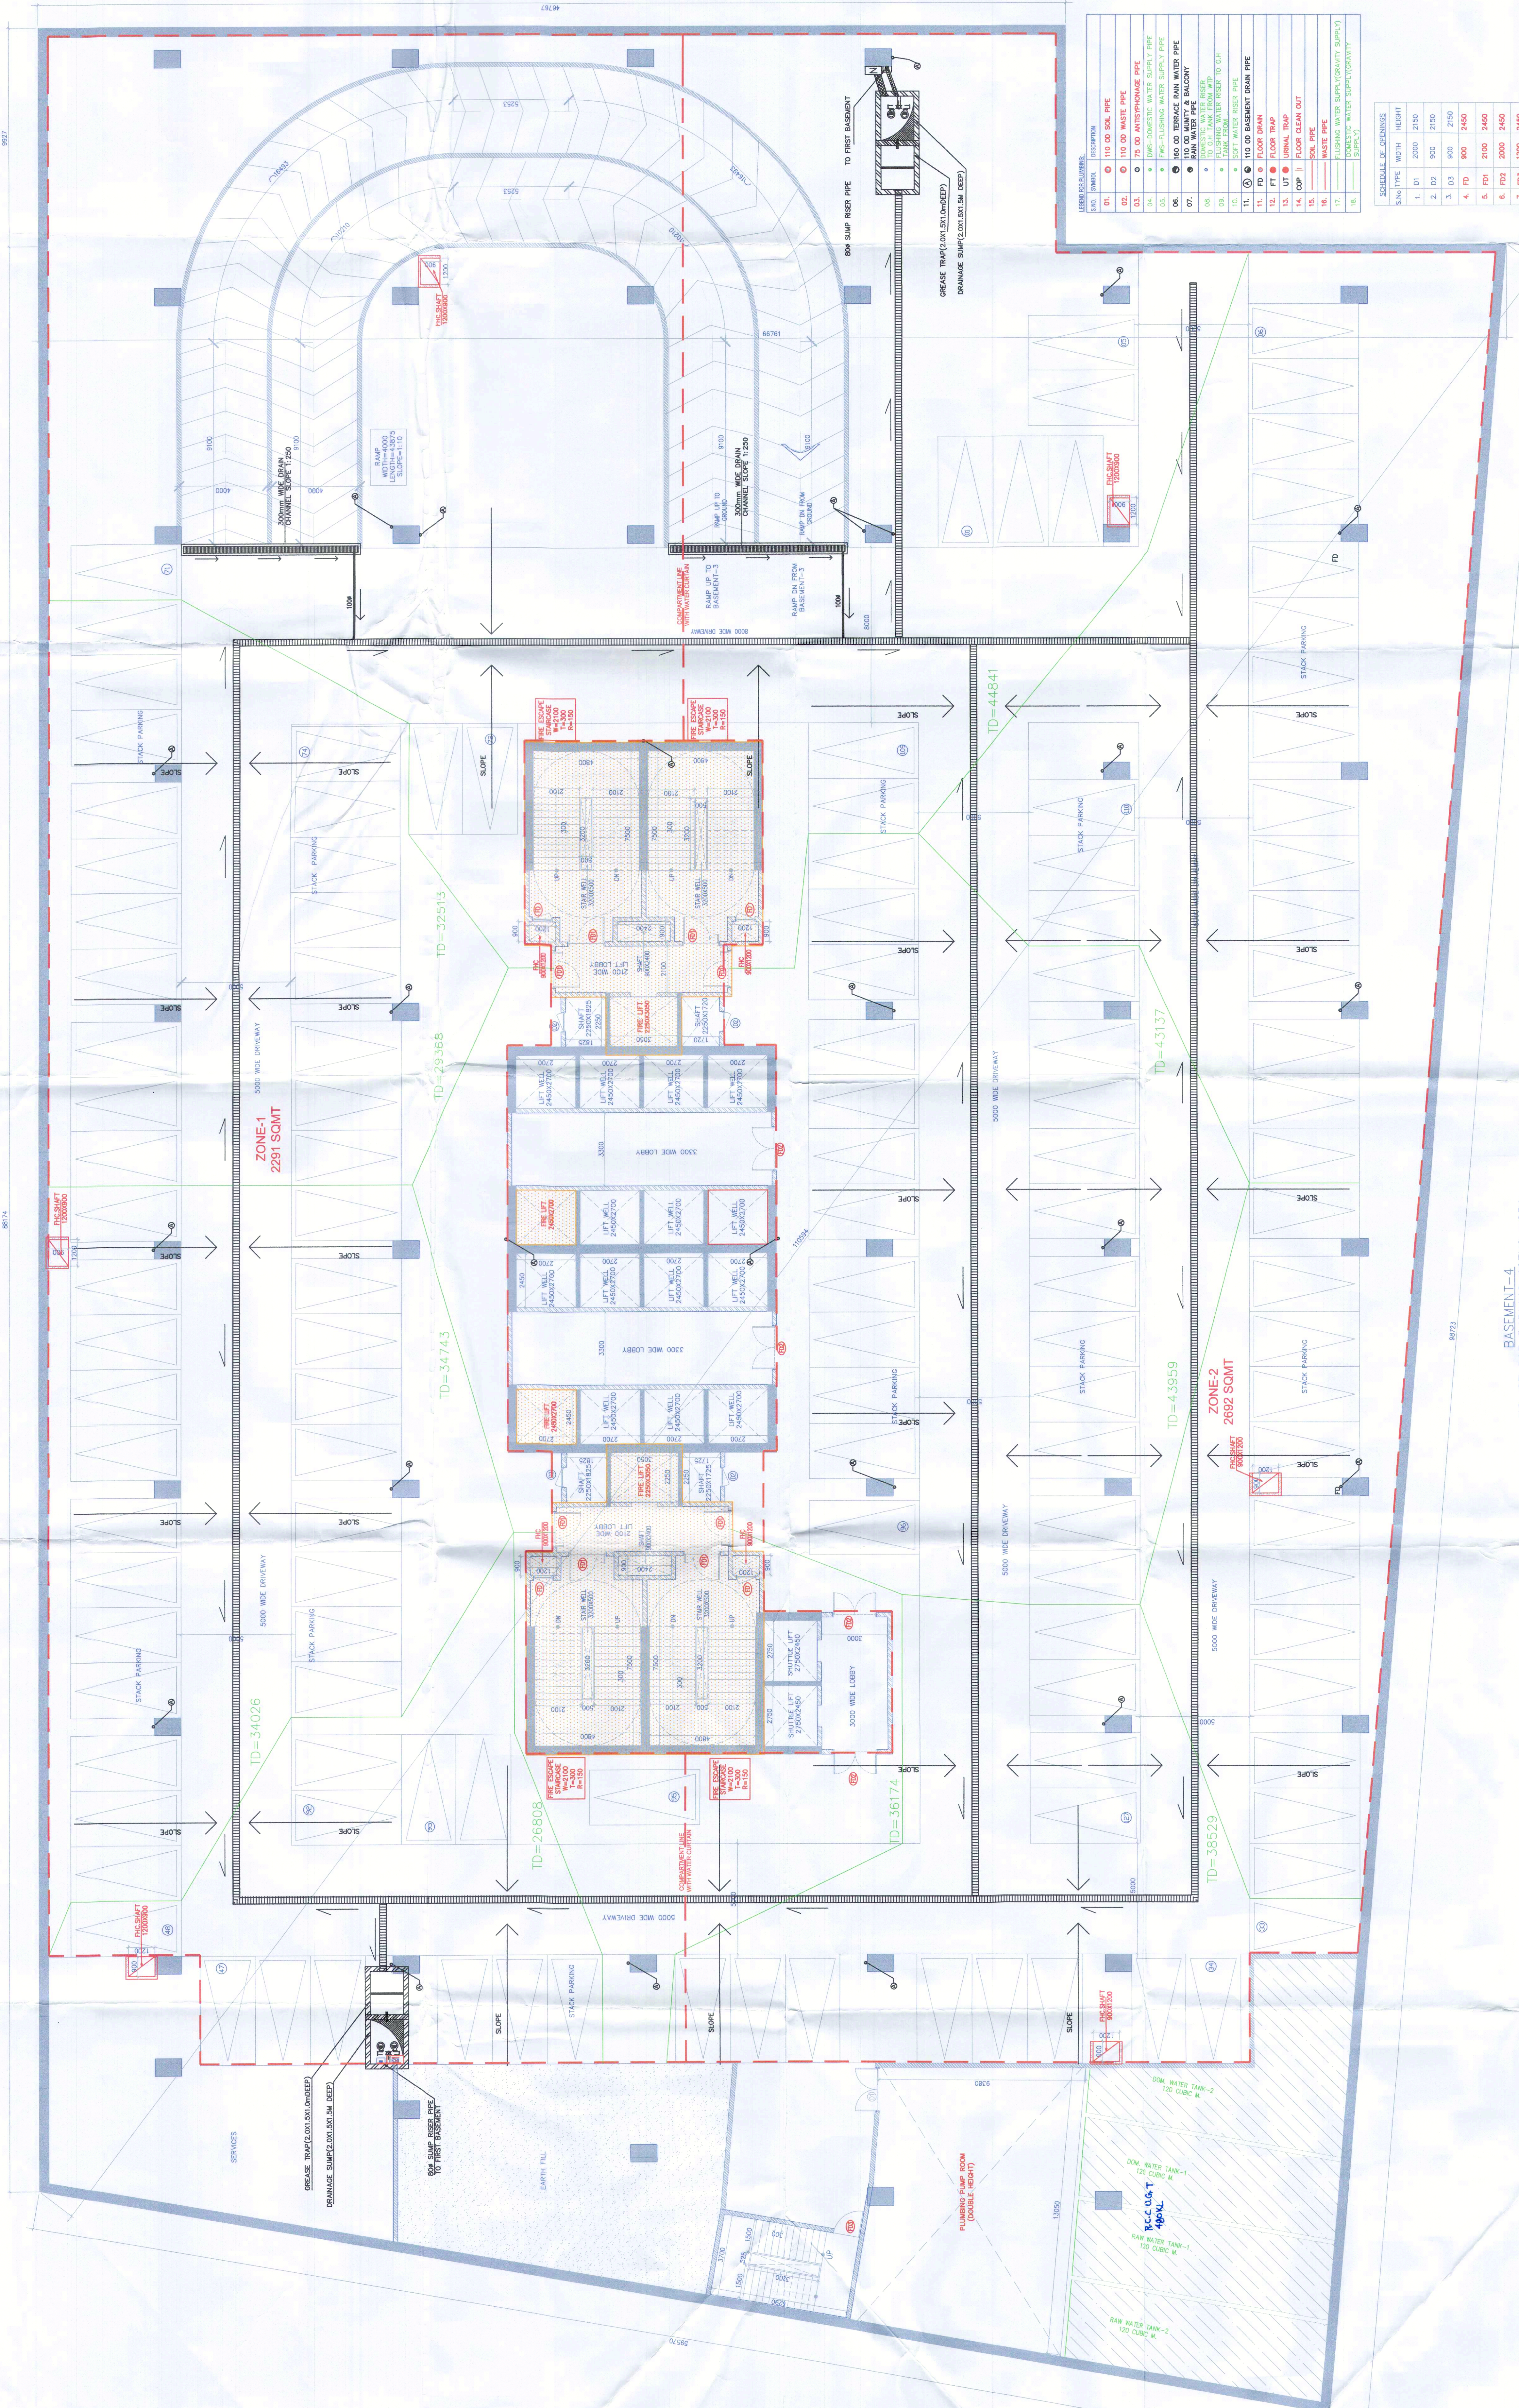

NO.	SYMBOL	DESCRIPTION


NOTE: - ALL FINISHES ARE TO BE DONE AS PER THE DRAWING. FINISHES NOT MORE THAN 450M. NOTE: - ALL DRIVEWAYS ARE ONE WAY.

BASEMENT-4
NO. OF CAR PARKING=127X2 =254
LM-17025
(BLOCK-B)