

Architect
Hafeez Contractor
 P. 100, Sector 28, Gurgaon, Haryana, India 122002

RISIMIS ARCHITECTS

RMS ARCHITECTS PVT. LTD.
 69, Nara Niwas (Bhawani Kunj)
 (Behind D2), Vasant Kunj,
 New Delhi-110070
 Tel: 011-26898616, 26898617
 www.rsimis-atc.com
 Project:

PROPOSED BUILDING PLANS OF
 BUILDING - B AND REVISED BUILDING PLANS
 OF BUILDING - C, D, E, & F IN CYBER CITY
 UNDER TRANSIT ORIENTED DEVELOPMENT
 (TOD) POLICY FOR MIX LAND USE
 COLONY 70% IT/ITES (+4-50% COMMERCIAL)
 MEASURING 108.55922 ACRES IN SECTOR 24,
 25 & 25-A, GURUGRAM MANESAR URBAN
 COMPLEX BEING DEVELOPED BY
 DLF CYBER CITY DEVELOPERS LIMITED

OWNER:
DLF
 DLF Cyber City Developers Ltd.
 10th Floor DLF Gateway Tower,
 DLF Cyber City, Gurugram, Haryana
 Plot 122/002


DRAWING TITLE: -
5TH FLOOR PLAN
BLOCK-B

LEGEND FOR PLUMBING:

SYM	SYMBOL	DESCRIPTION
01	①	110 OD SOIL PIPE
02	②	110 OD WASTE PIPE
03	③	75 OD AIRSPRINKLER PIPE
04	④	75 OD WATER SUPPLY PIPE
05	⑤	75 OD FIRE-FIGHTING WATER SUPPLY PIPE
06	⑥	150 OD TRIMBLE RAIN WATER PIPE
07	⑦	110 OD MUMTY & BALCONY RAIN WATER PIPE
08	⑧	150 OD FIRE RISER TO CH
09	⑨	150 OD FIRE RISER TO CH
10	⑩	150 OD WATER RISER TO CH TANK FROM STP
11	⑪	110 OD BASEMENT DRAIN PIPE

SCHEDULE OF STAIRS		
Sl. No.	WIDTH	HEIGHT
1	2000	2400
2	2000	2400
3	2000	2400
4	2000	2100
5	2000	2100
6	2000	2100
7	2000	2400
8	2000	2400

SCHEDULE OF STAIRS		
Sl. No.	WIDTH	HEIGHT
1	2000	2400
2	2000	2400
3	2000	2400
4	2000	2100
5	2000	2100
6	2000	2100
7	2000	2400
8	2000	2400

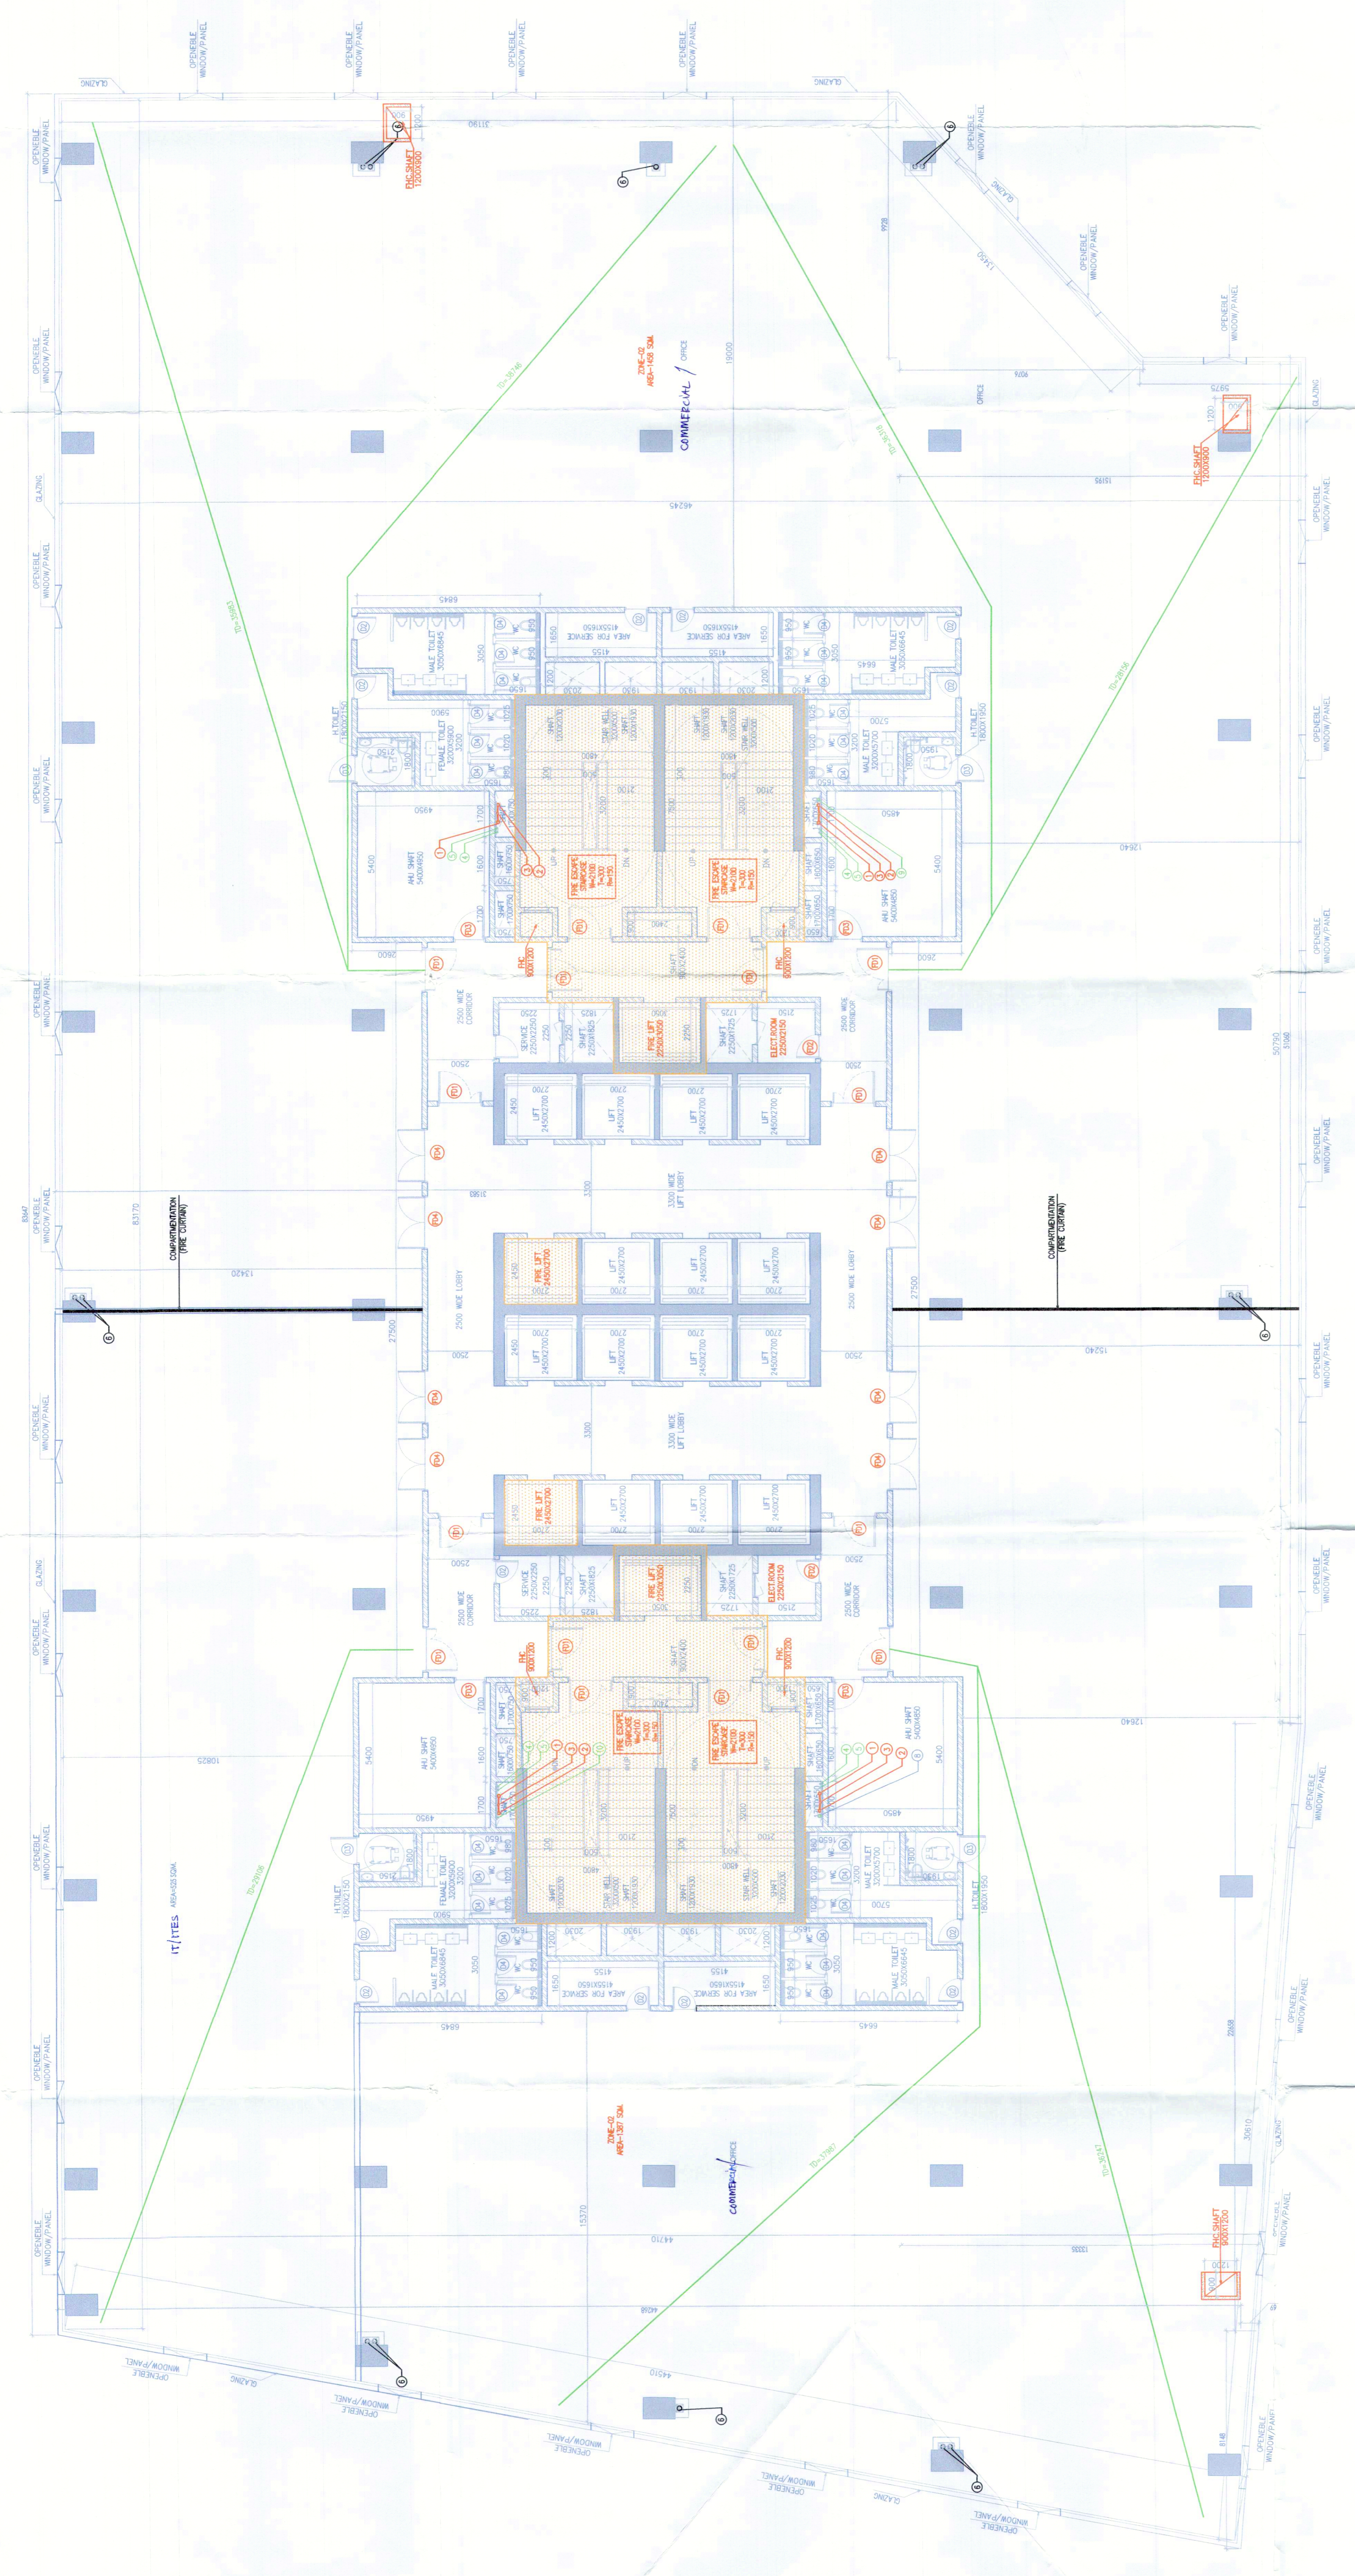

LEGEND FOR PLUMBING:

SYM	SYMBOL	DESCRIPTION
01	①	110 OD SOIL PIPE
02	②	110 OD WASTE PIPE
03	③	75 OD AIRSPRINKLER PIPE
04	④	75 OD WATER SUPPLY PIPE
05	⑤	75 OD FIRE-FIGHTING WATER SUPPLY PIPE
06	⑥	150 OD TRIMBLE RAIN WATER PIPE
07	⑦	110 OD MUMTY & BALCONY RAIN WATER PIPE
08	⑧	150 OD FIRE RISER TO CH
09	⑨	150 OD FIRE RISER TO CH
10	⑩	150 OD WATER RISER TO CH TANK FROM STP
11	⑪	110 OD BASEMENT DRAIN PIPE

SCHEDULE OF STAIRS		
Sl. No.	WIDTH	HEIGHT
1	2000	2400
2	2000	2400
3	2000	2400
4	2000	2100
5	2000	2100
6	2000	2100
7	2000	2400
8	2000	2400

SCHEDULE OF STAIRS		
Sl. No.	WIDTH	HEIGHT
1	2000	2400
2	2000	2400
3	2000	2400
4	2000	2100
5	2000	2100
6	2000	2100
7	2000	2400
8	2000	2400