




 Checked and Approved by: 


 Project Engineer: 

 Checked and Approved by: 

 Project Engineer: 

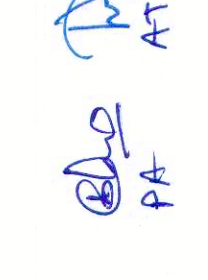


 SD

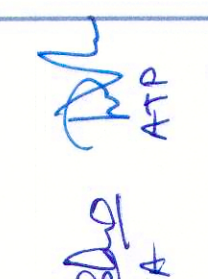

 PA

KEY PLAN

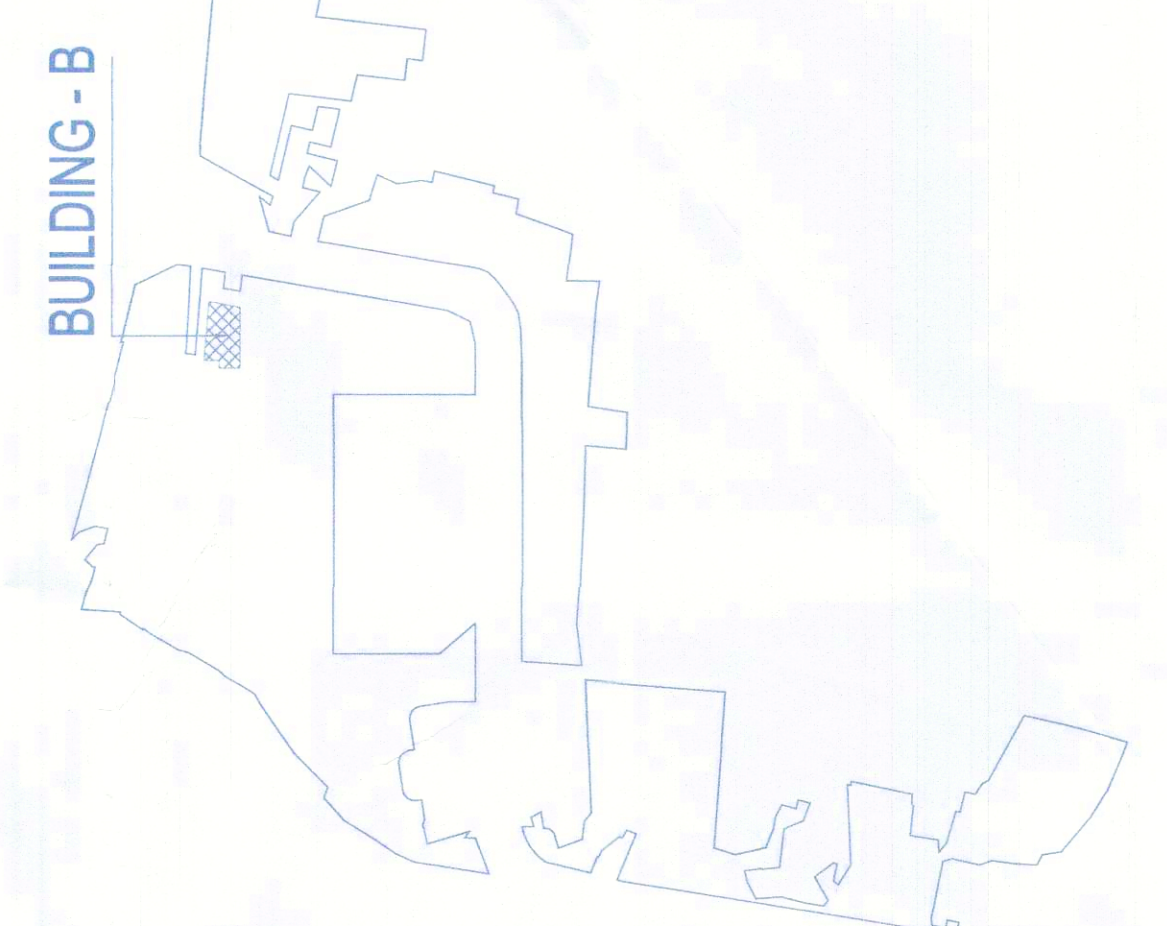

Architect
Hafeez
Contractor





RMSMS ARCHITECTS PVT. LTD.
 69, Nora Niwas (Bhawani Kunj)
 (Behind D2), Vasant (Kunj)
 New Delhi-110070
 Tel.: 011-26898616, 26898617
 www.rmsms-arch.com

PROPOSED BUILDING PLANS OF
 BUILDING - B AND REVISED BUILDING PLANS
 OF BUILDING-C, D, E, & F IN CYBER CITY
 UNDER TRANSIT ORIENTED DEVELOPMENT
 (TOD) POLICY FOR MIX LAND USED
 COLONY (70% IT/ITES / 30% COMMERCIAL)
 MEASURING 108.55922 ACRES IN SECTOR 24,
 25 & 25-A, GURUGRAM MANESAR URBAN
 COMPLEX BEING DEVELOPED BY
 DLF CYBER CITY DEVELOPERS LIMITED

OWNER:
DLF Cyber City Developers Ltd.
 10th Floor DLF Gateway Tower,
 DLF Cyber City, Gurugram, Haryana
 Pin: 122002

DRAWING TITLE: TERRACE PLAN BLOCKS-B

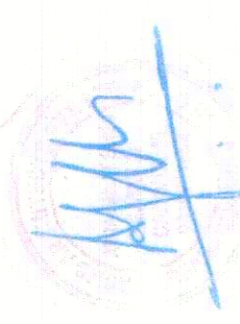REVISION	JOB NO. -	DRG NO. -	DATE -	APPROVED BY -
		BB-05	01-04-2021	
FILE -	DEALT BY -	CHECKED BY -	APPROVED BY -	OWNER'S SEAL & SIGNATURE
				

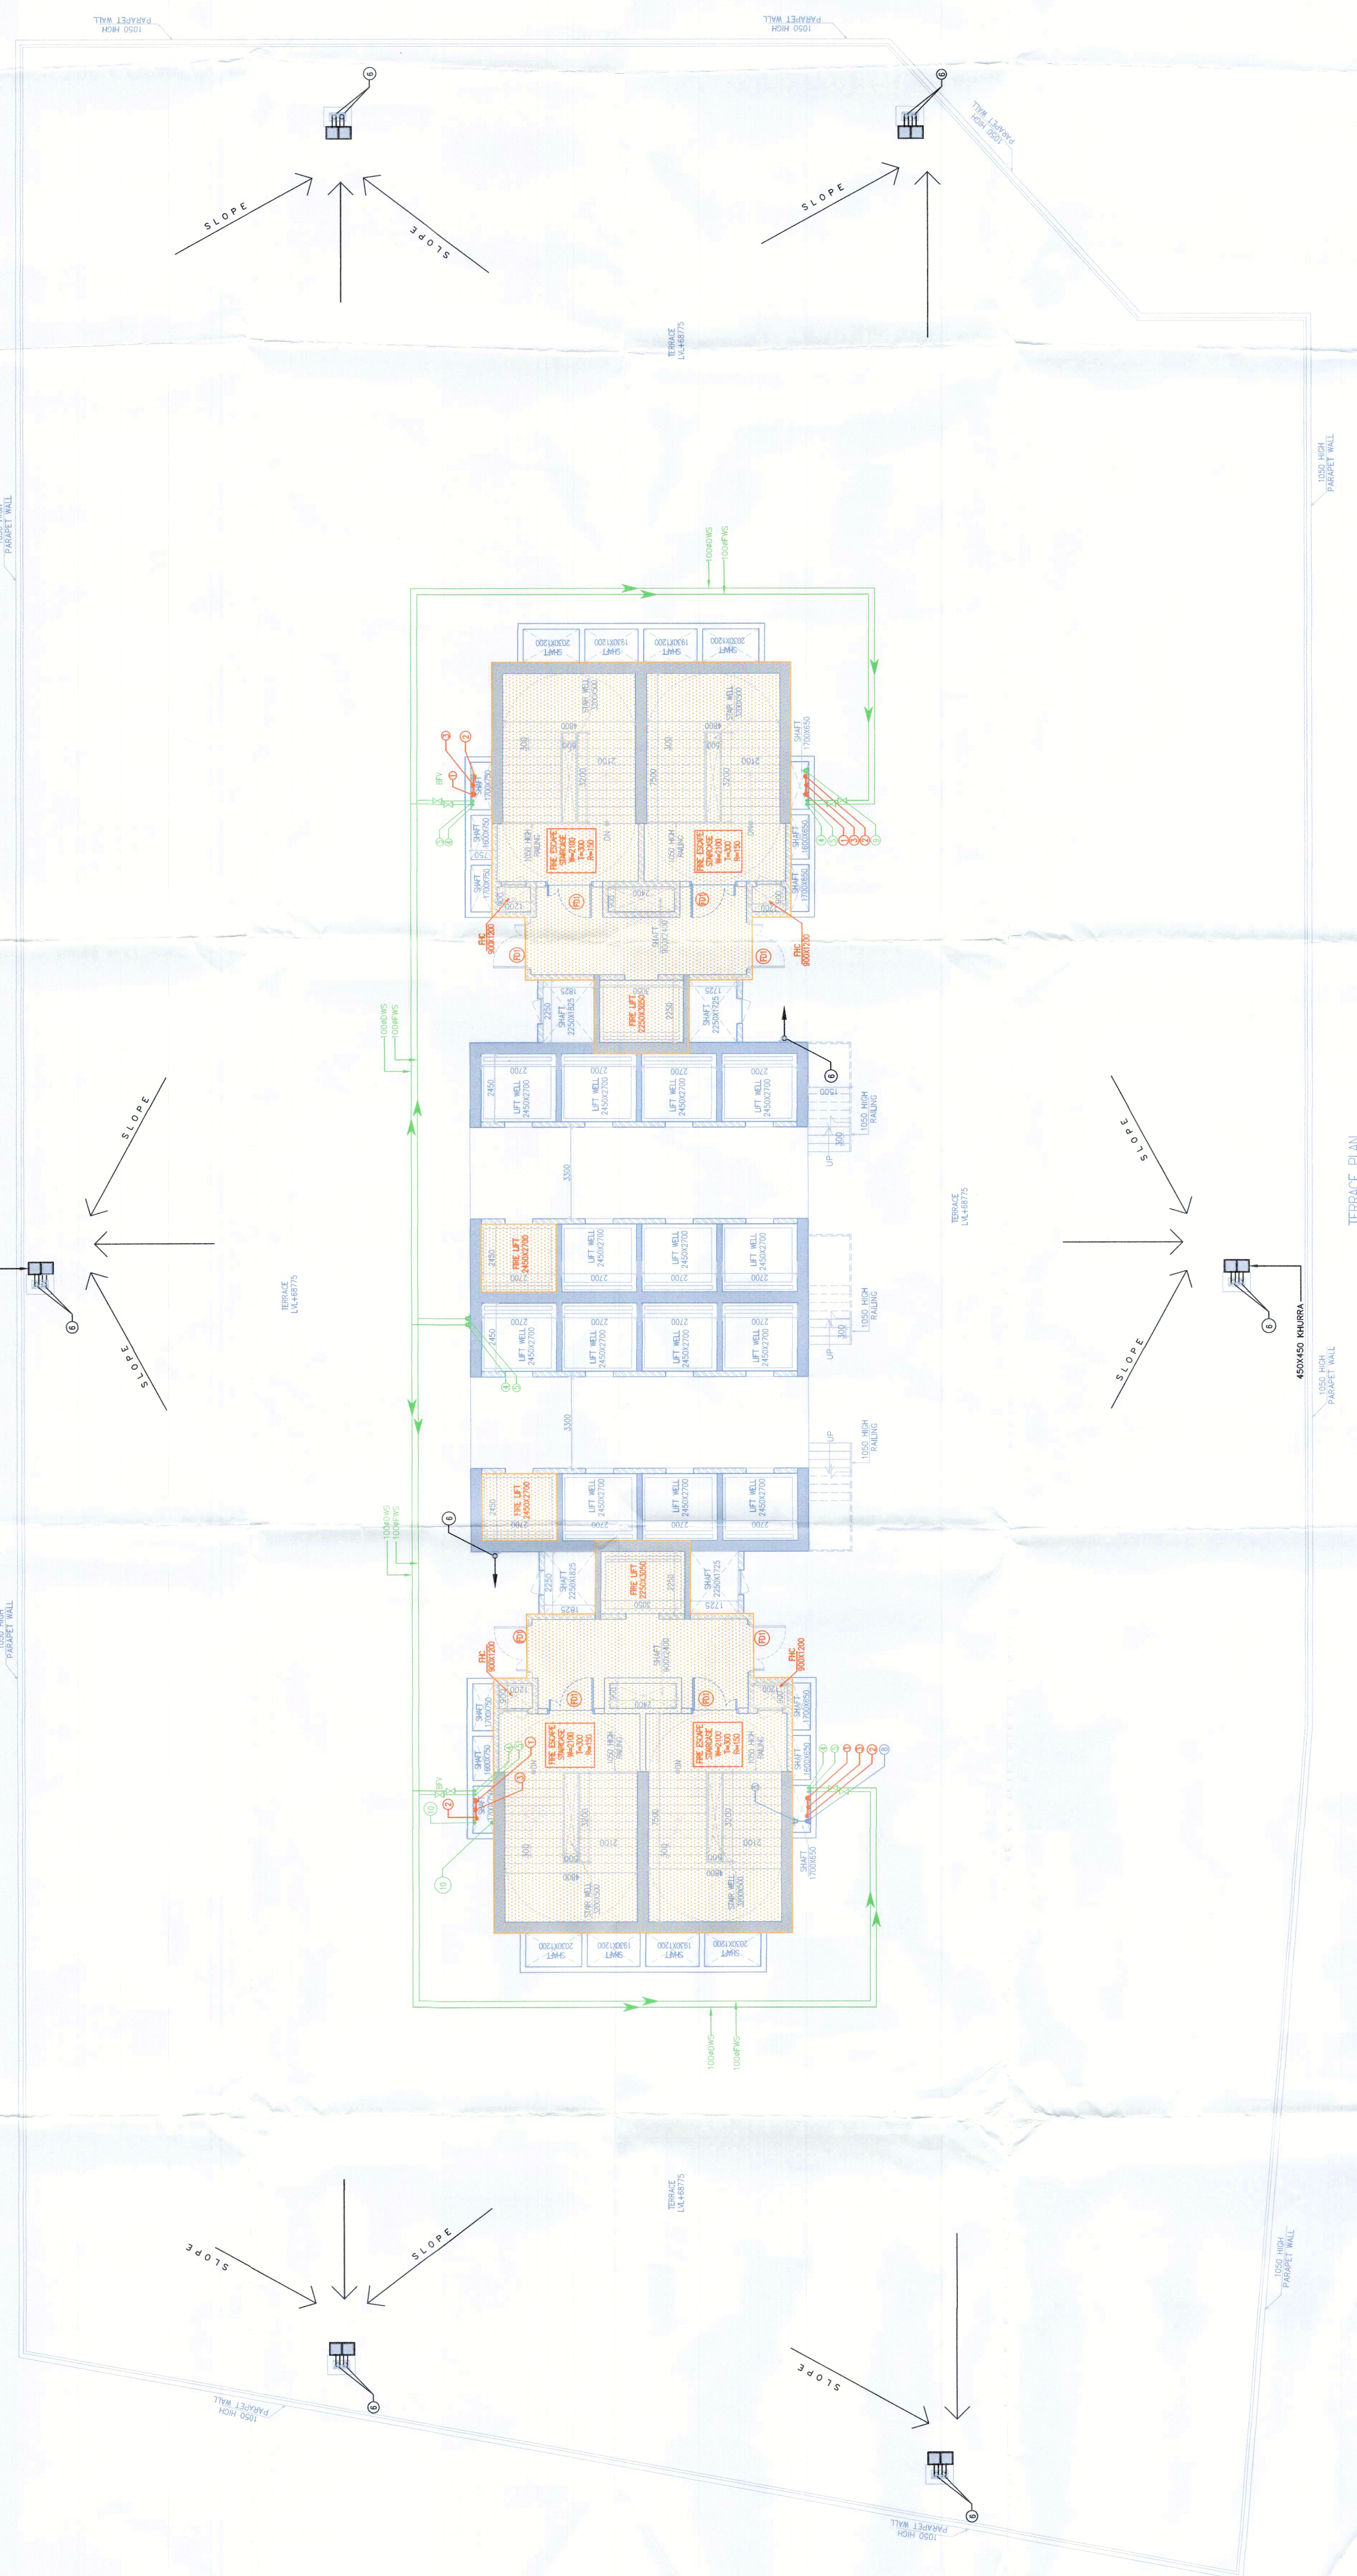

TERRACE PLAN
 TM-468725
 (BLOCK-B)