

 M/s. Khanna & Co. Architects & Planners, EPC.

J.D. A.P.
 P.A. A.P.

Architect
Hafeez
Contractor
 29, Bank Street, Bhubaneswar, Odisha, India-751005

RISIMIS
ARCHITECTS


RMS ARCHITECTS PVT. LTD.
 69, Nara Niwas Bhawan, Kurla
 (Behind D2), Vasant, Kurla,
 New Delhi-110070.
 Tel: 011-26889616, 26898617
 www.rms-arch.com

Project: PROPOSED BUILDING PLANS OF BUILDING - B AND REVISED BUILDING PLANS OF BUILDING - C, D, E & F IN CYBER CITY UNDER TRANSIT ORIENTED DEVELOPMENT (100) POLICY FOR MIX LAND USED COLONY (70% IT/ITES / 30% COMMERCIAL) MEASURING 108.55922 ACRES IN SECTOR 24, 25 & 25-A, GURUGRAM MANESAR URBAN COMPLEX BEING DEVELOPED BY DLF CYBER CITY DEVELOPERS LIMITED

OWNERS: DLF Cyber City Developers Ltd.
 10th Floor DLF Gateway Tower,
 DLF Cyber City, Gurugram, Haryana
 Pin-122002

DRAWING TITLE: SECTION BB BLOCK-B

REVISION	JOB NO. - BB-11	DRG. NO. - BB-11	NORTH -
FILE -	DEALT BY -	DATE - 01-04-2021	APPROVED BY -
ARCHITECT'S SEAL & SIGNATURE	CHECKED BY -	OWNER'S SEAL & SIGNATURE	

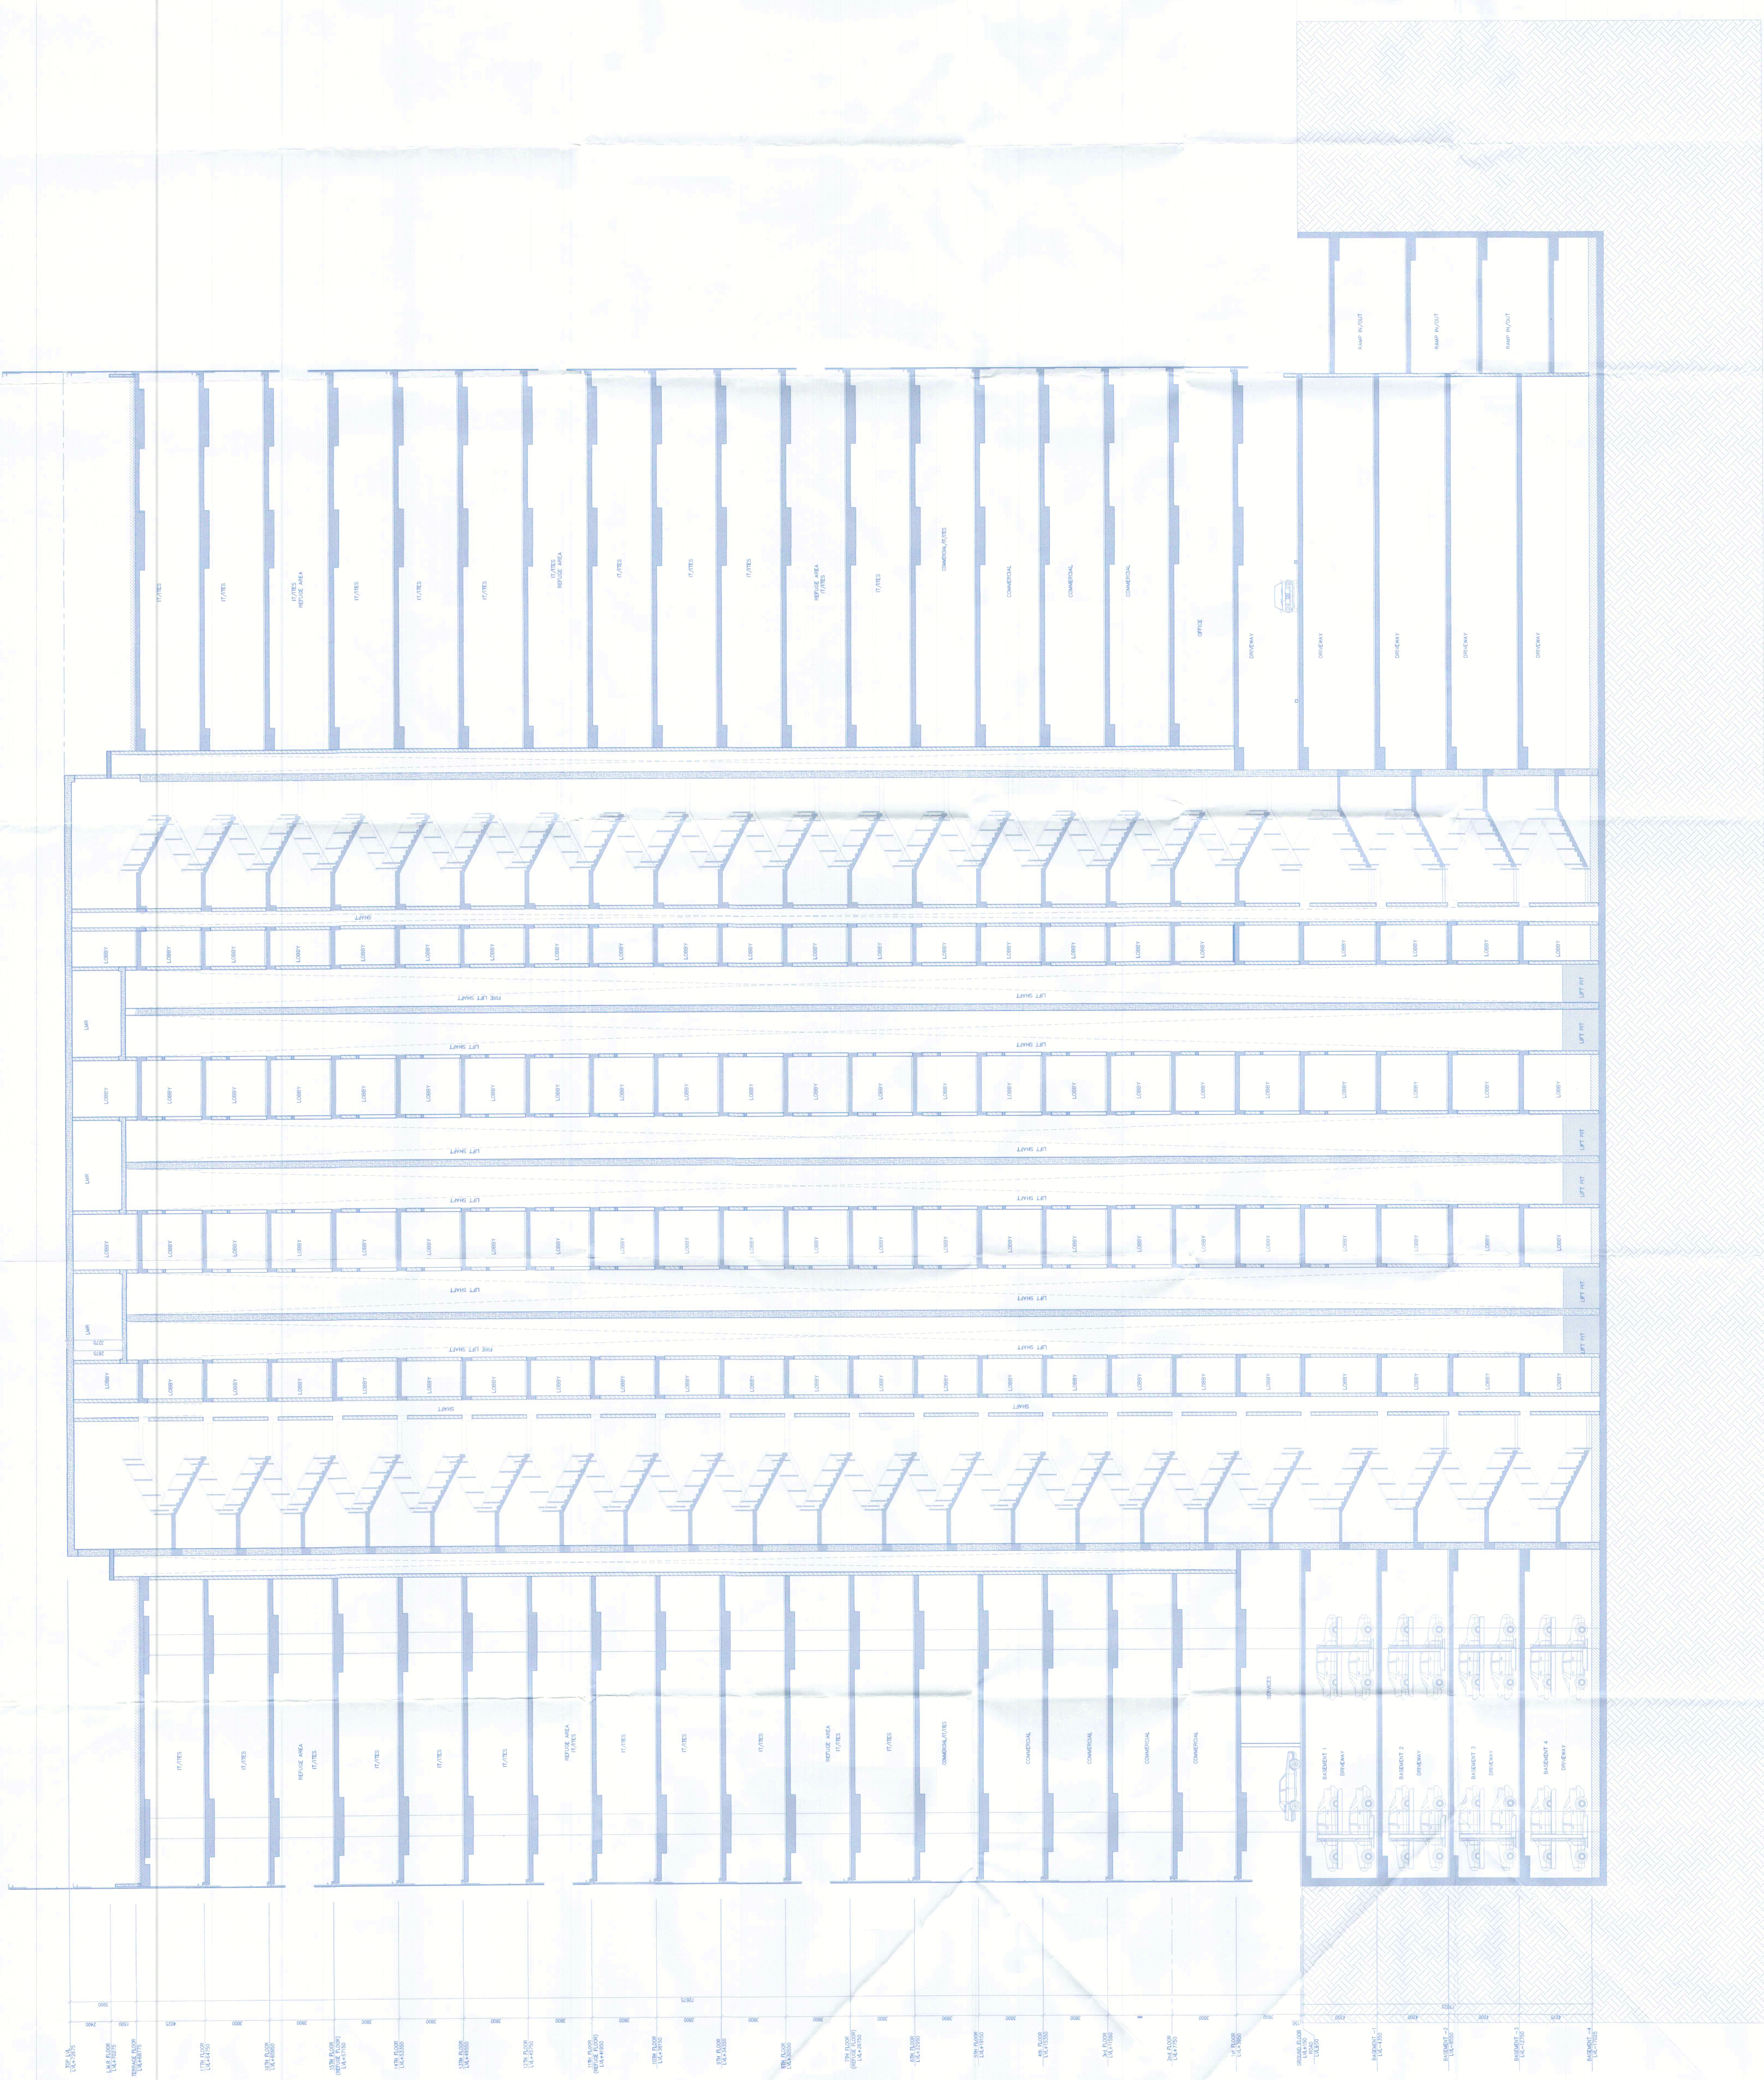

SECTION -BB
(BLOCK-B)