




KEY PLAN

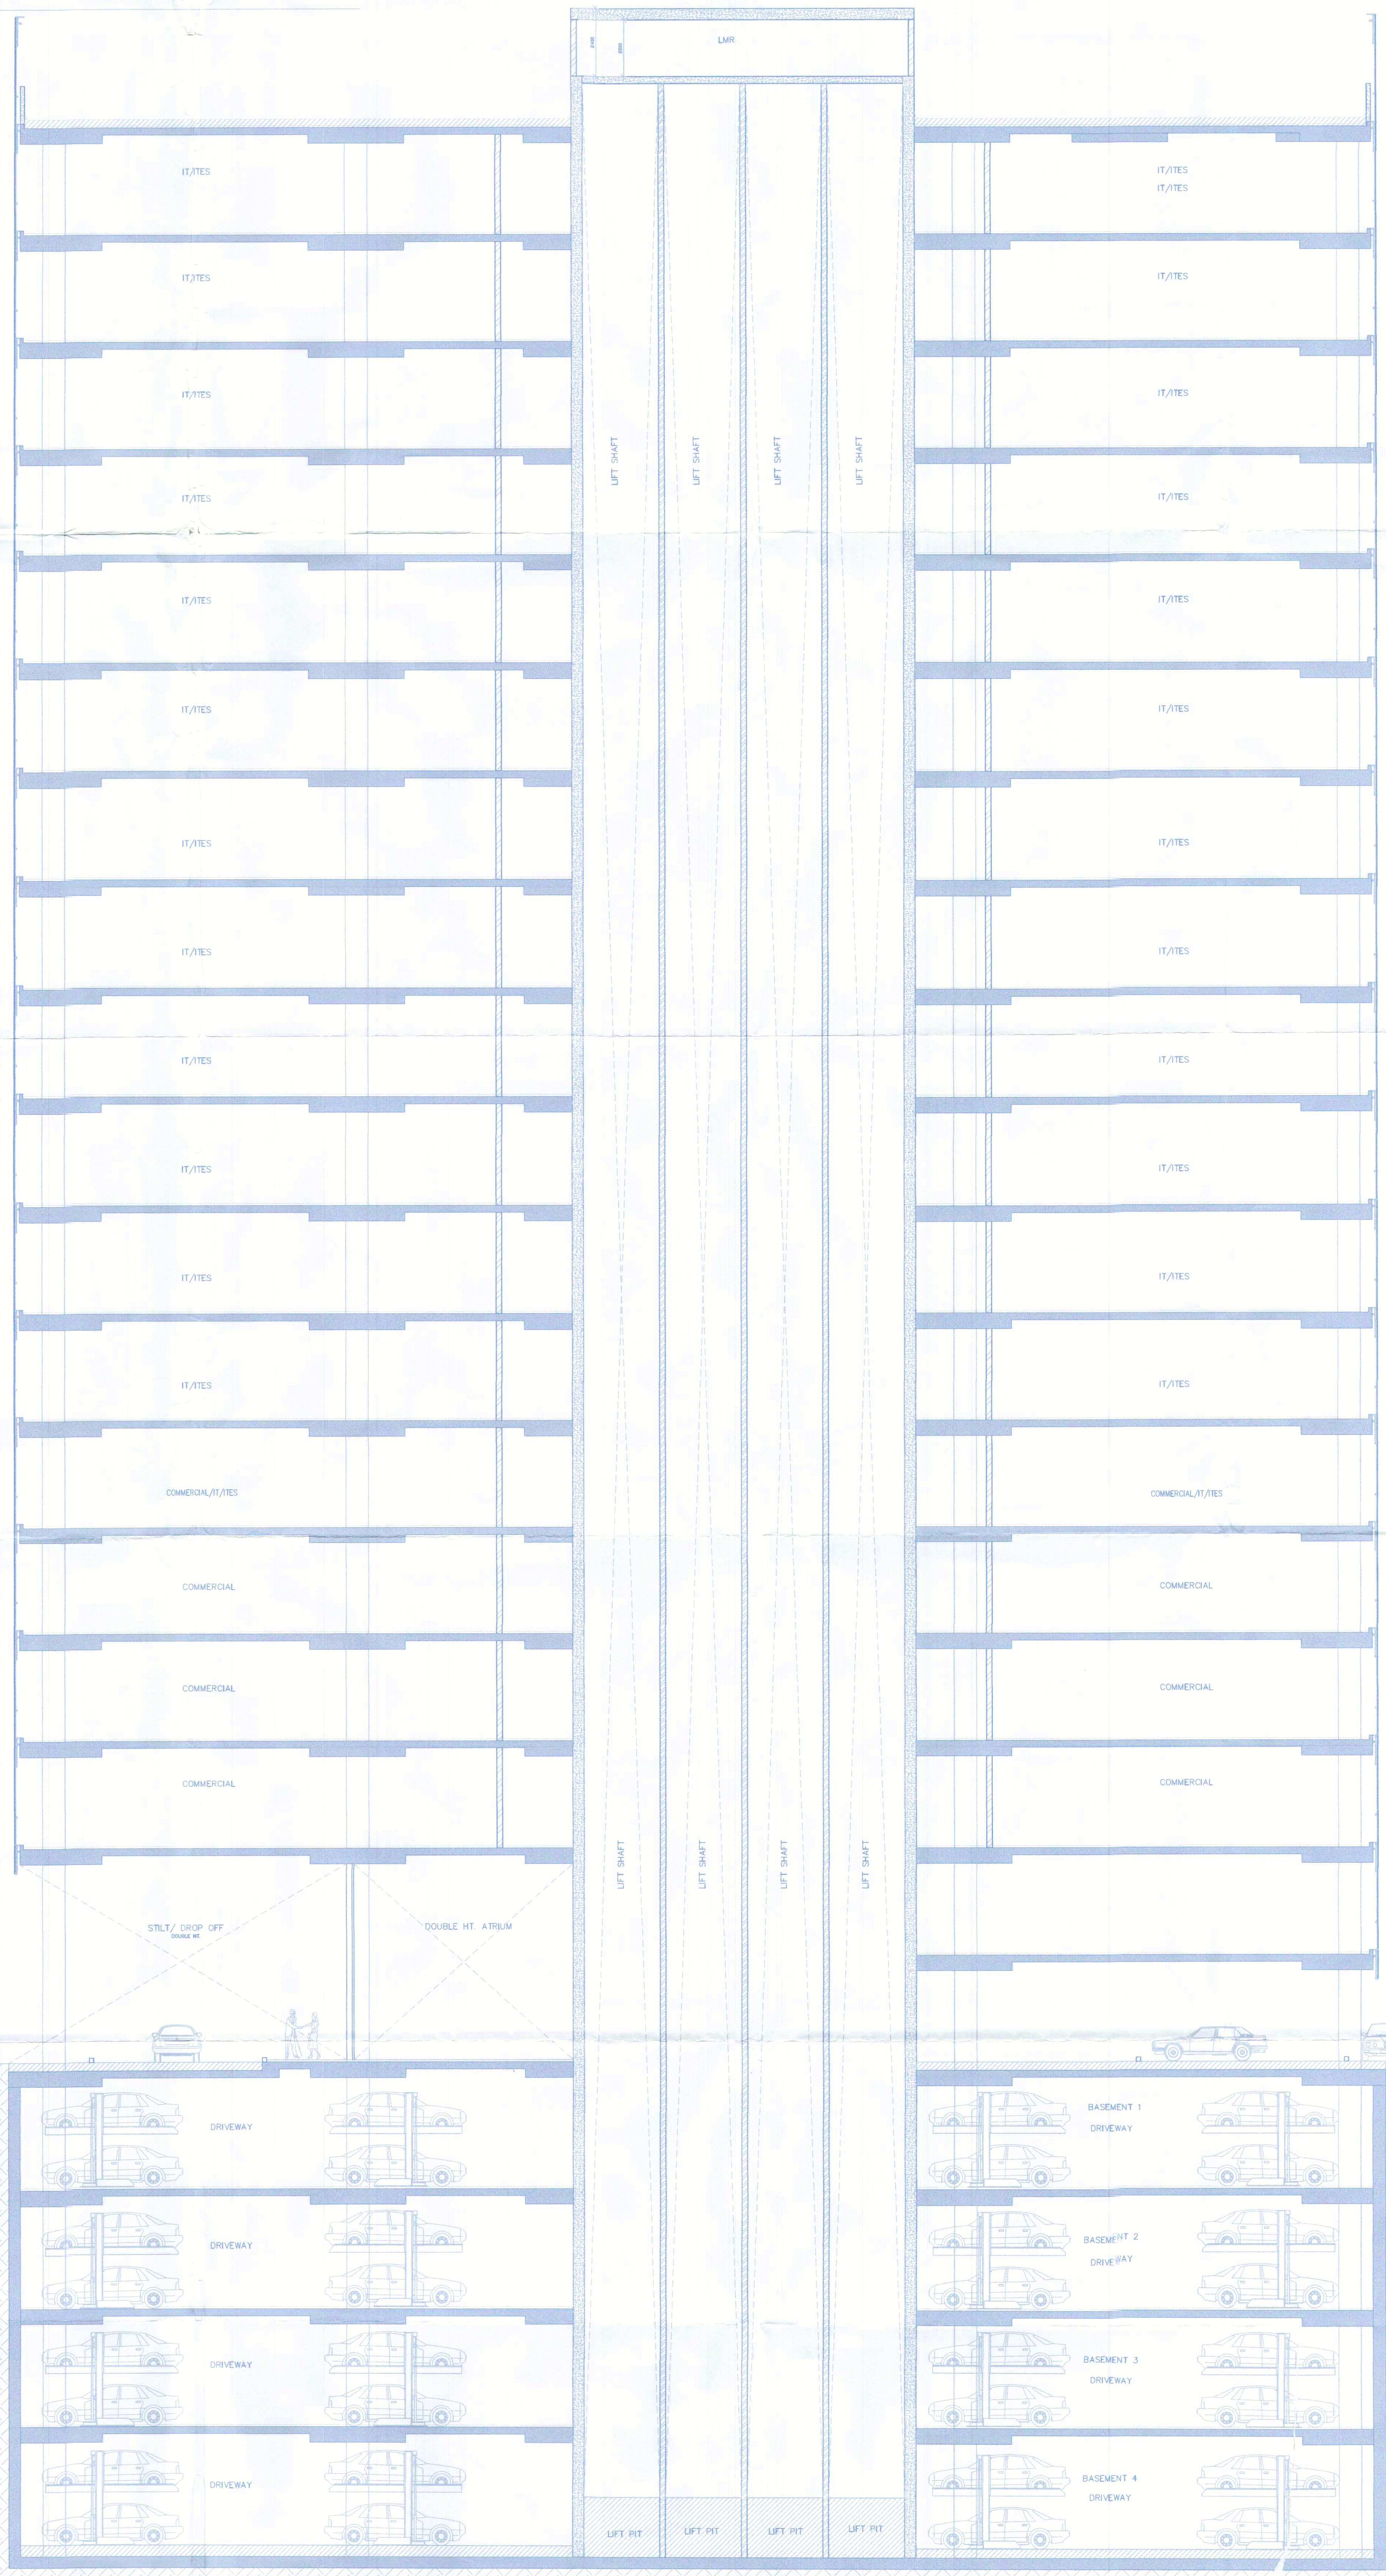




TOP LVL	LVL+2575
LWR FLOOR	LVL+2075
TERACE FLOOR	LVL+1875
17TH FLOOR	LVL+1475
16TH FLOOR	LVL+1075
15TH FLOOR	LVL+675
14TH FLOOR	LVL+275
13TH FLOOR	LVL+175
12TH FLOOR	LVL+75
11TH FLOOR (REFUGE FLOOR)	LVL+275
10TH FLOOR	LVL+175
9TH FLOOR	LVL+75
8TH FLOOR	LVL+275
7TH FLOOR (REFUGE FLOOR)	LVL+175
6TH FLOOR	LVL+75
5TH FLOOR	LVL+275
4TH FLOOR	LVL+175
3TH FLOOR	LVL+75
2nd FLOOR	LVL+275
1st FLOOR	LVL+175
DRIVING FLOOR	LVL+150
BASEMENT -1	LVL-150
BASEMENT -2	LVL-450
BASEMENT -3	LVL-750
BASEMENT -4	LVL-1050




SECTION -AA  
(BLOCK-B)

**Architect**  
**Hafeez Contractor**  
 29 Bank Street, Bombay 400 023, Tel:264208

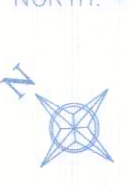
**RISMS ARCHITECTS**

**RSMS ARCHITECTS PVT. LTD.**  
 69, Nora Niwas, Bhowani Kunj,  
 (Behind D2), Vasant Kunj,  
 New Delhi-110070.  
 Tel.: 011-26898616, 26898617  
 www.rsms-arch.com

Project: PROPOSED BUILDING PLANS OF BUILDING - B AND REVISED BUILDING PLANS OF BUILDING - C, D, E, & F IN CYBER CITY UNDER TRANSIT ORIENTED DEVELOPMENT (TOD) POLICY FOR MIX LAND USED COLONY (70% IT/ITES /+30% COMMERCIAL) MEASURING 108.55922 ACRES IN SECTOR 24, 25 & 25-A, GURUGRAM MANESAR URBAN COMPLEX BEING DEVELOPED BY DLF CYBER CITY DEVELOPERS LIMITED

OWNER: **DLF**  DLF Cyber City Developers Ltd.  
 10th Floor DLF Gateway Tower,  
 DLF Cyber City, Gurugram, Haryana  
 Pin: 122002

DRAWING TITLE: SECTION-AA BLOCK-B

REVISION	JOB NO. -	DRG NO. -	NORTH -
	SCALE: - 1:100	DATE: -	
		01-04-2021	
FILE: -	DEALT BY: -	CHECKED BY: -	APPROVED BY: -
ARCHITECT'S SEAL & SIGNATURE		OWNER'S SEAL & SIGNATURE	

