

DRG NO. SD-01


KEY PLAN

Architect (H.O.) S.T.P. Member Secretary B.P.C.
Member Chairman B.P.C.

AD(HQ)

Handwritten initials and signatures.

BLOCK-B

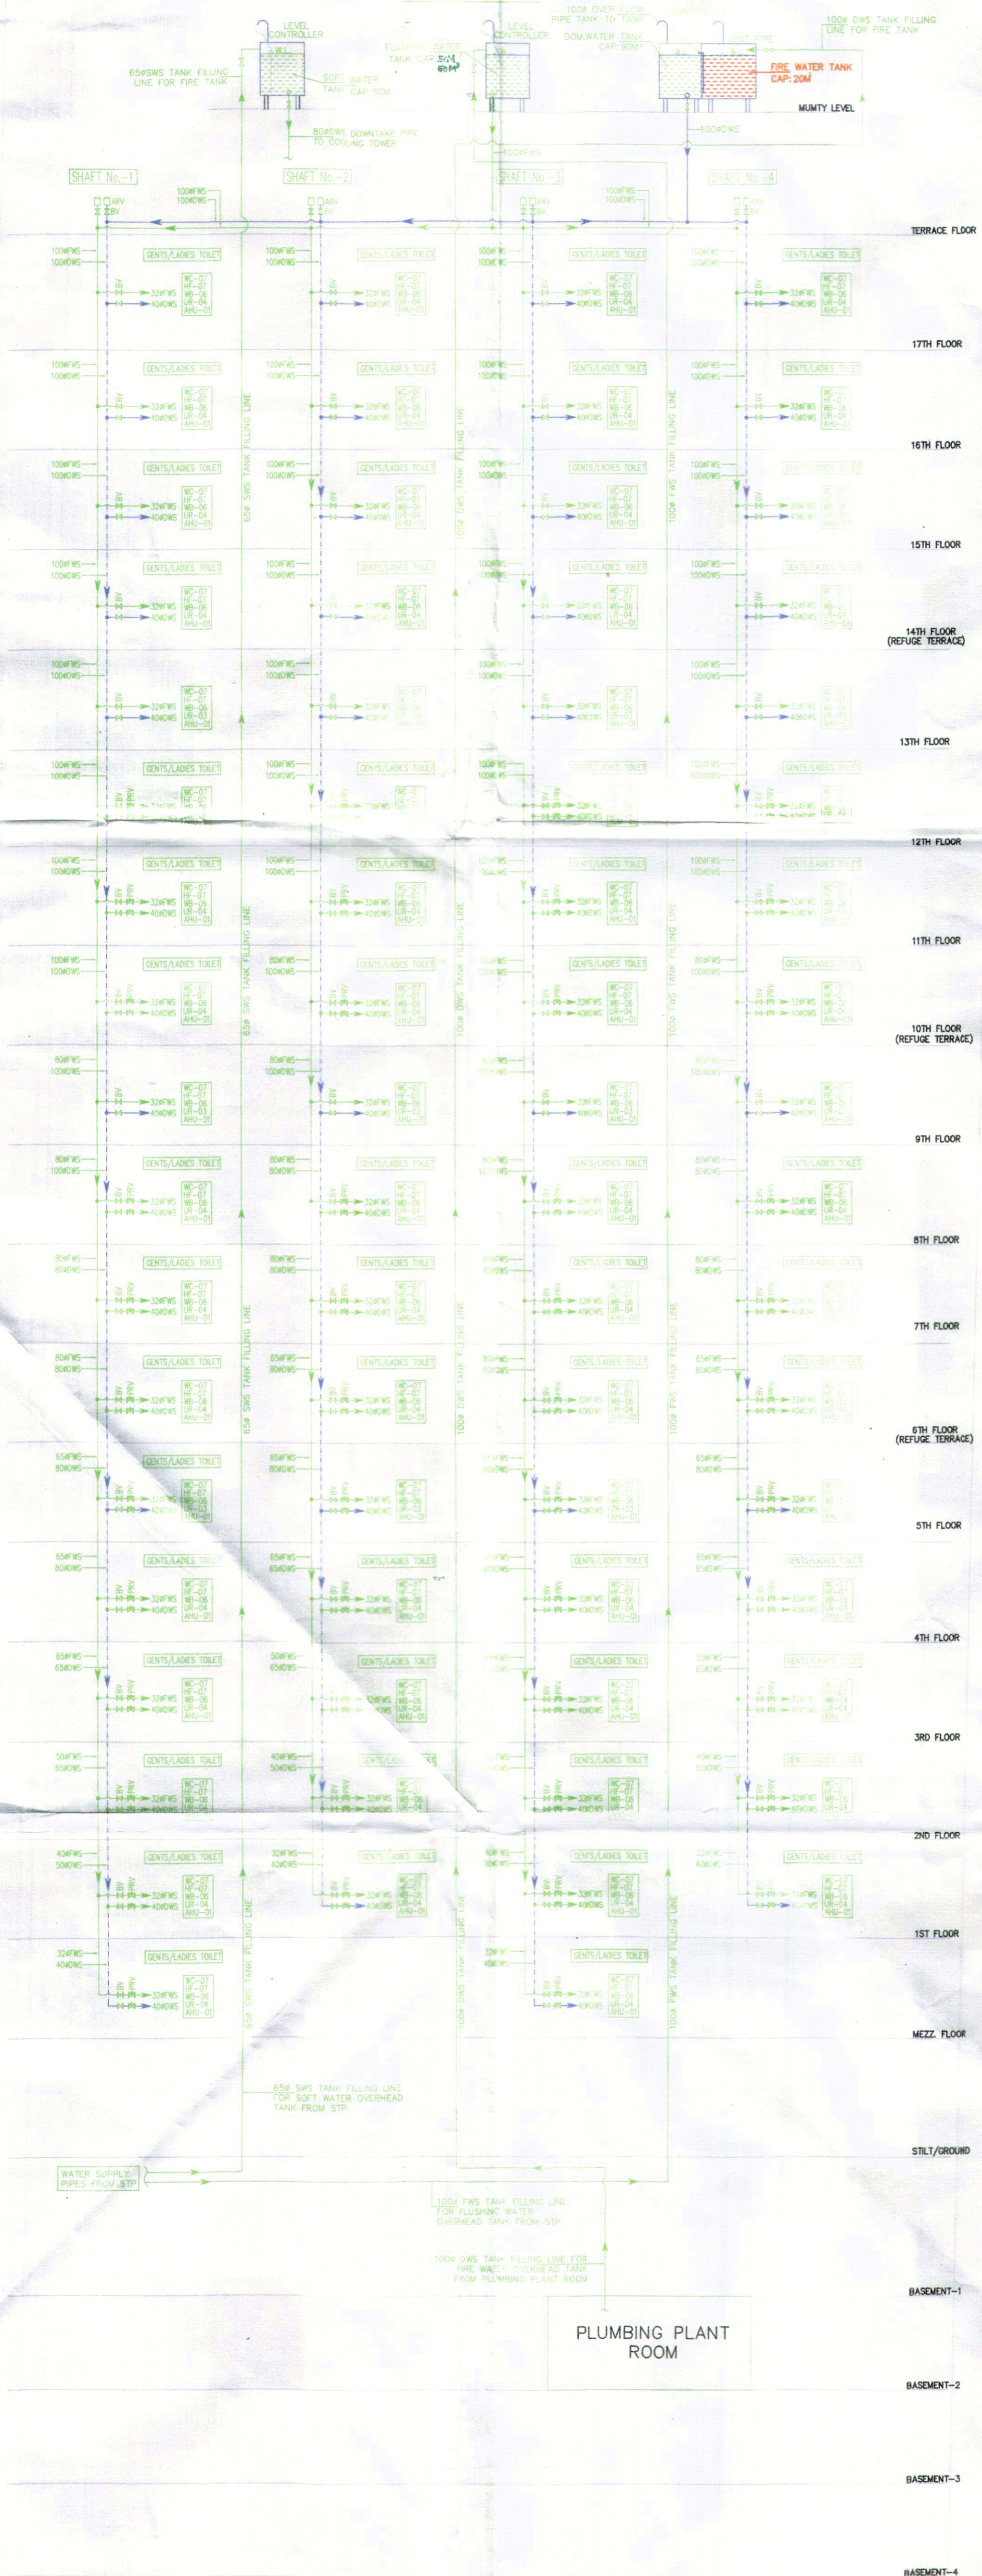

LEGEND:
S.NO. DESCRIPTION
01. DOMESTIC WATER SUPPLY LINE
02. FLUSHING WATER SUPPLY LINE
03. B.F.V. BUTTER FLY VALVE
04. B.V. BALL VALVE
05. P.R.V. PRESSURE REDUCER VALVE
06. A.R.V. AIR RELEASE VALVE WITH ISOLATION VALVE

Architect Hafeez Contractor
29 Bank Street, Bombay 400 023, Tel:2651920

RISIMS ARCHITECTS

RMS ARCHITECTS PVT. LTD.
69, Nara Niwas, Bhawani Kunj, (Behind D2), Vasant Kunj, New Delhi-110070.
Tel.: 011-26898616, 26898617
www.rsms-arch.com

PROPOSED BUILDING PLANS OF BUILDING - B AND REVISED BUILDING PLANS OF BUILDING - C, D, E, & F IN CYBER CITY UNDER TRANSIT ORIENTED DEVELOPMENT (TOD) POLICY FOR MIX LAND USED COLONY (70% IT/ATES/30% COMMERCIAL) MEASURING 108.55922 ACRES IN SECTOR 24, 25 & 25-A, GURUGRAM MANESAR URBAN COMPLEX BEING DEVELOPED BY DLF CYBER CITY DEVELOPERS LIMITED

OWNER: DLF Cyber City Developers Ltd.
10th Floor DLF Gateway Tower, DLF Cyber City, Gurugram, Haryana Pin:122002

DRAWING TITLE: TOWER-B WATER SUPPLY SCHEMATIC DIAGRAM

REVISION table with columns for REVISION, JOB NO., DRG NO., NORTH, SCALE, DATE, FILE, DEALT BY, CHECKED BY, APPROVED BY.

ARCHITECT'S SEAL & SIGNATURE
OWNER'S SEAL & SIGNATURE

WATER SUPPLY SCHEMATIC DIAGRAM (BLOCK-B)