

Architect  
**Hafeez Contractor**  




Project:  
PROPOSED BUILDING PLANS OF BUILDING - B AND REVISED BUILDING PLANS OF BUILDING - C, D, E, & F IN CYBER CITY UNDER TRANSIT ORIENTED DEVELOPMENT (TOD) POLICY FOR MIX LAND USED COLONY (70% IT/ITES / 4-50% COMMERCIAL) MEASURING 108.55922 ACRES IN SECTOR 24, 25 & 25-A, GURUGRAM MANESAR URBAN DLF CYBER CITY DEVELOPERS LIMITED

OWNER:  
**DLF** Cyber City Developers Ltd.  
10th Floor DLF Gateway Tower,  
DLF Cyber City, Gurugram, Haryana  
Pin: 122002


REVISION: JOB NO. BS-1C DATE: 01-04-2021 SCALE: 1:100

FILE: DEALT BY: CHECKED BY: APPROVED BY: ARCHITECT'S SEAL & SIGNATURE OWNERS SEAL & SIGNATURE

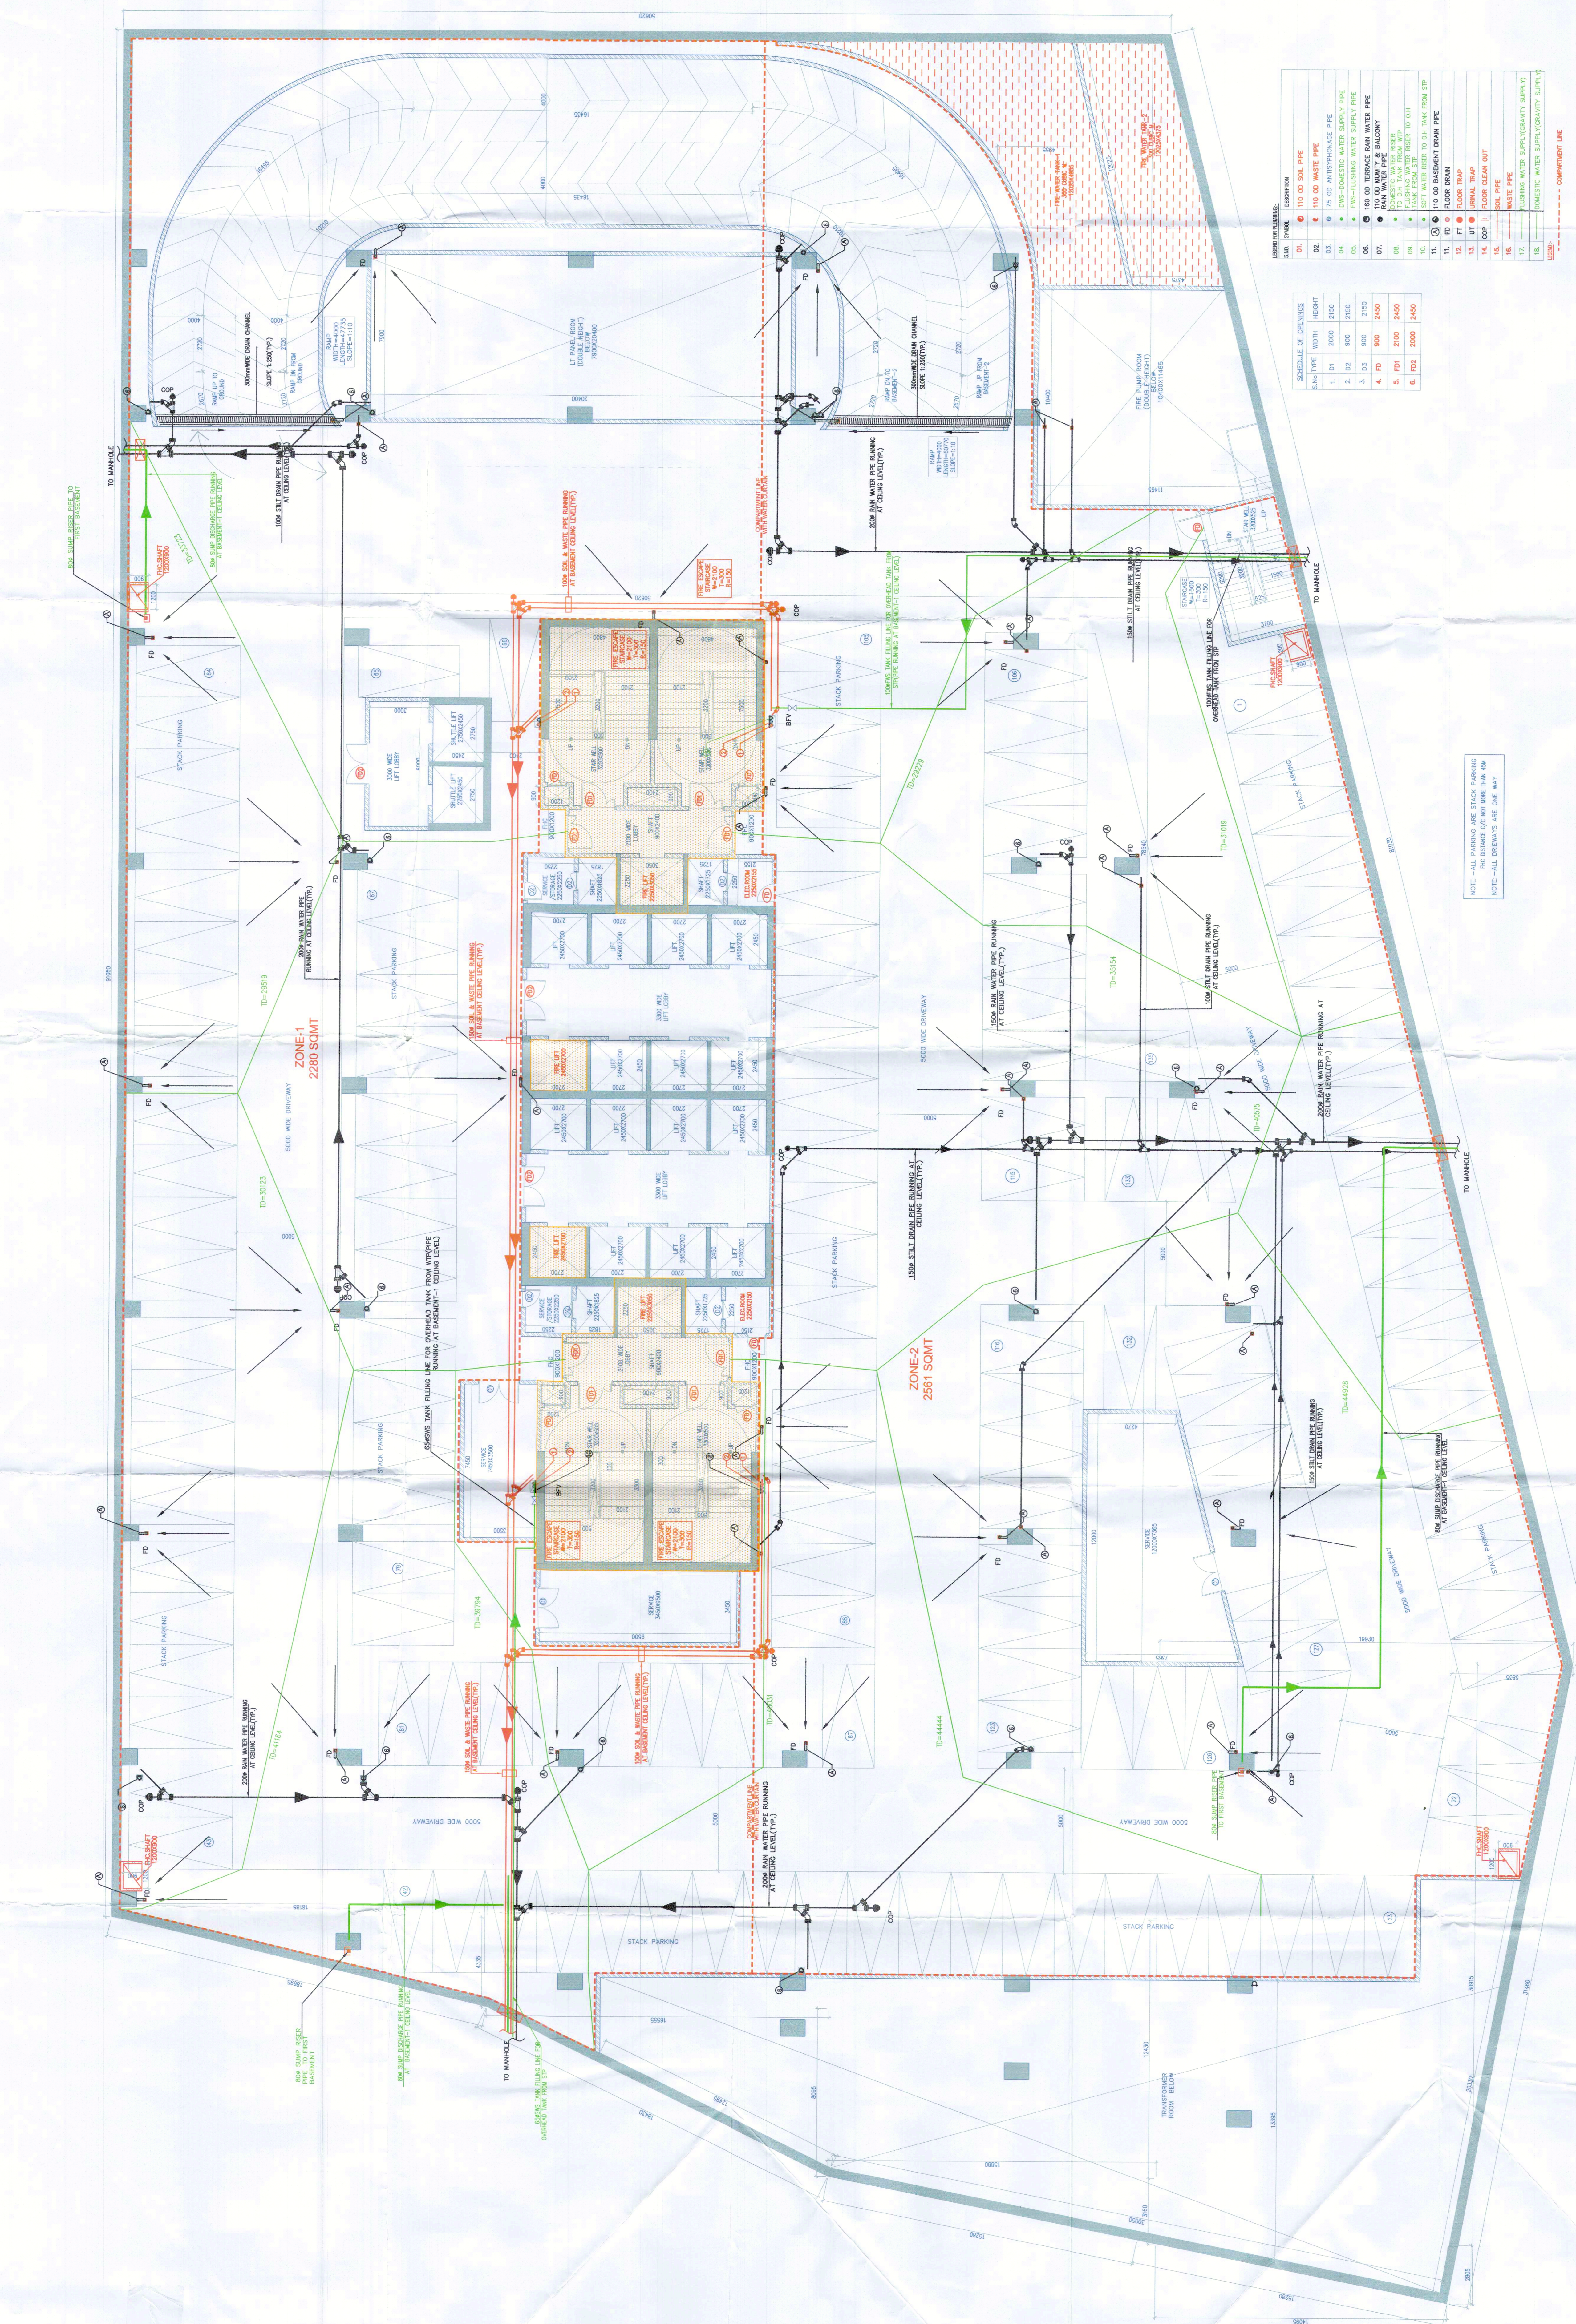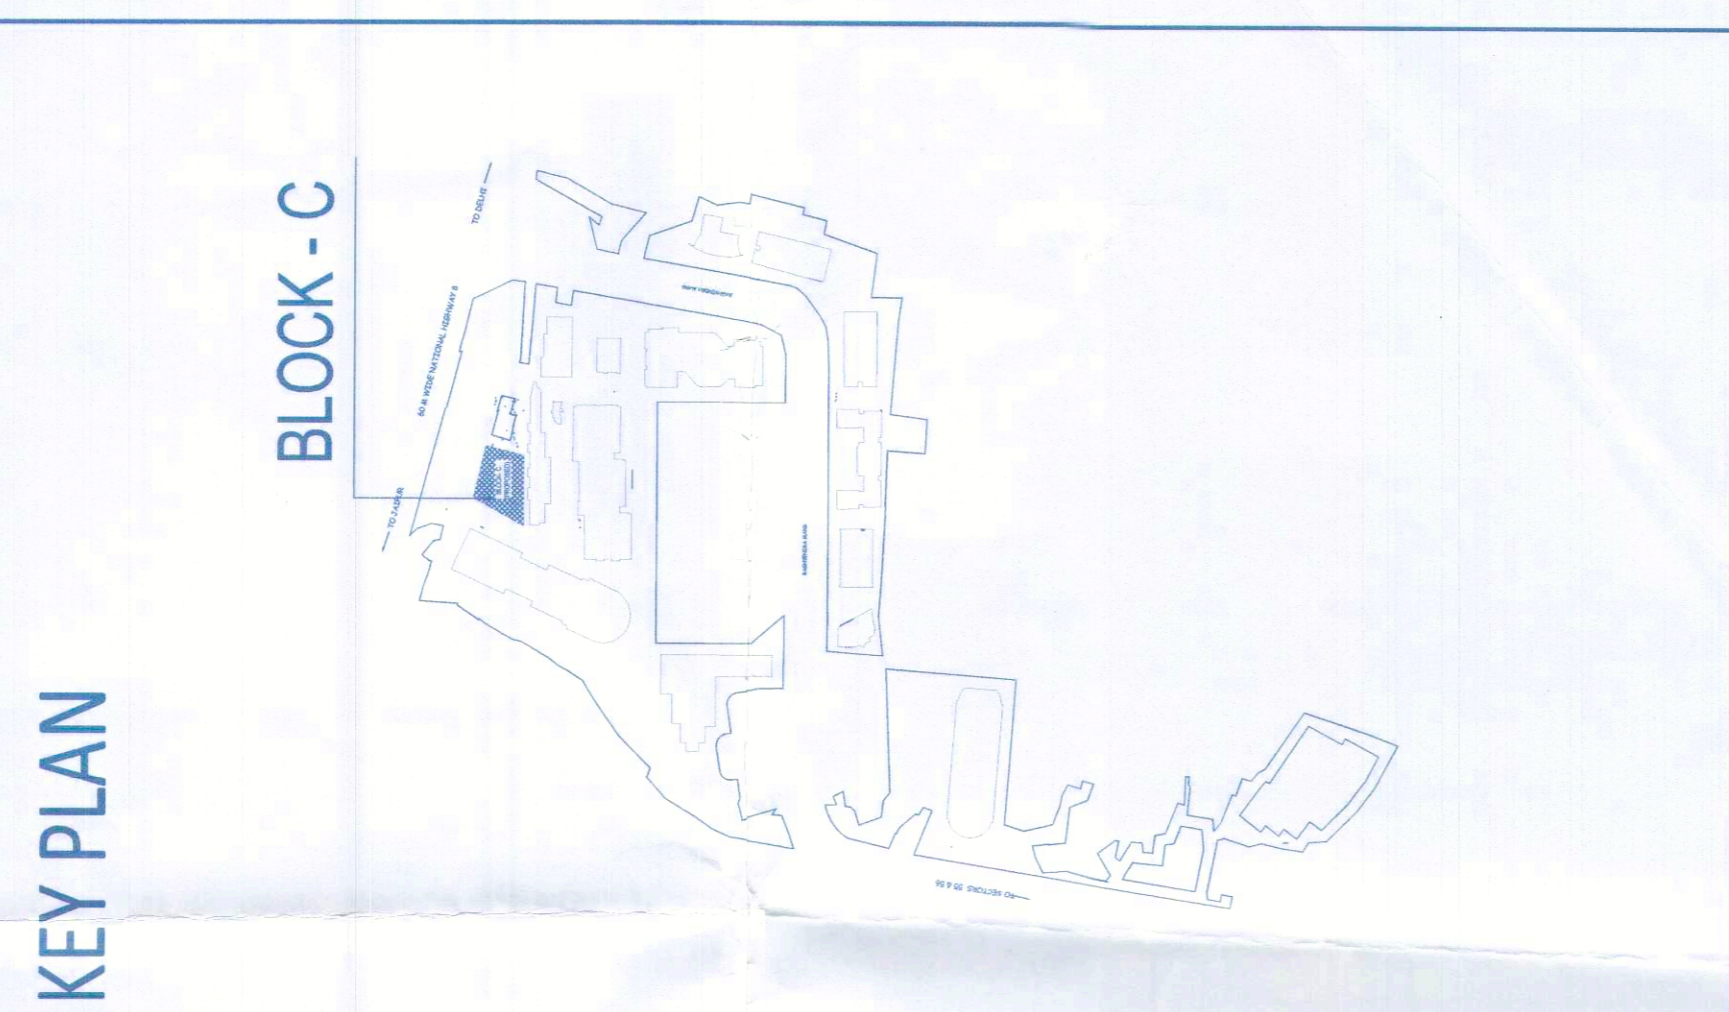

LEGEND:



