


This is a "PROPOSED" BUILDING PLAN approved only for the purpose of inviting objections, from the general public.


DRG NO. BS-2C







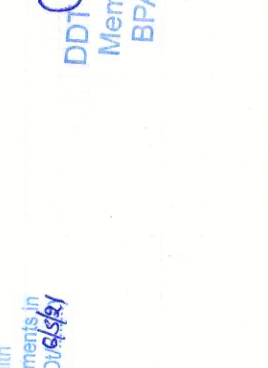





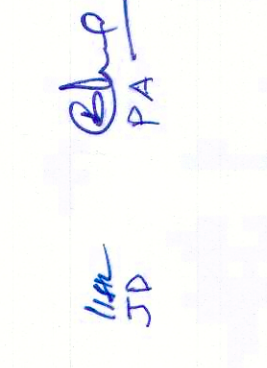










KEY PLAN

BUILDING - C

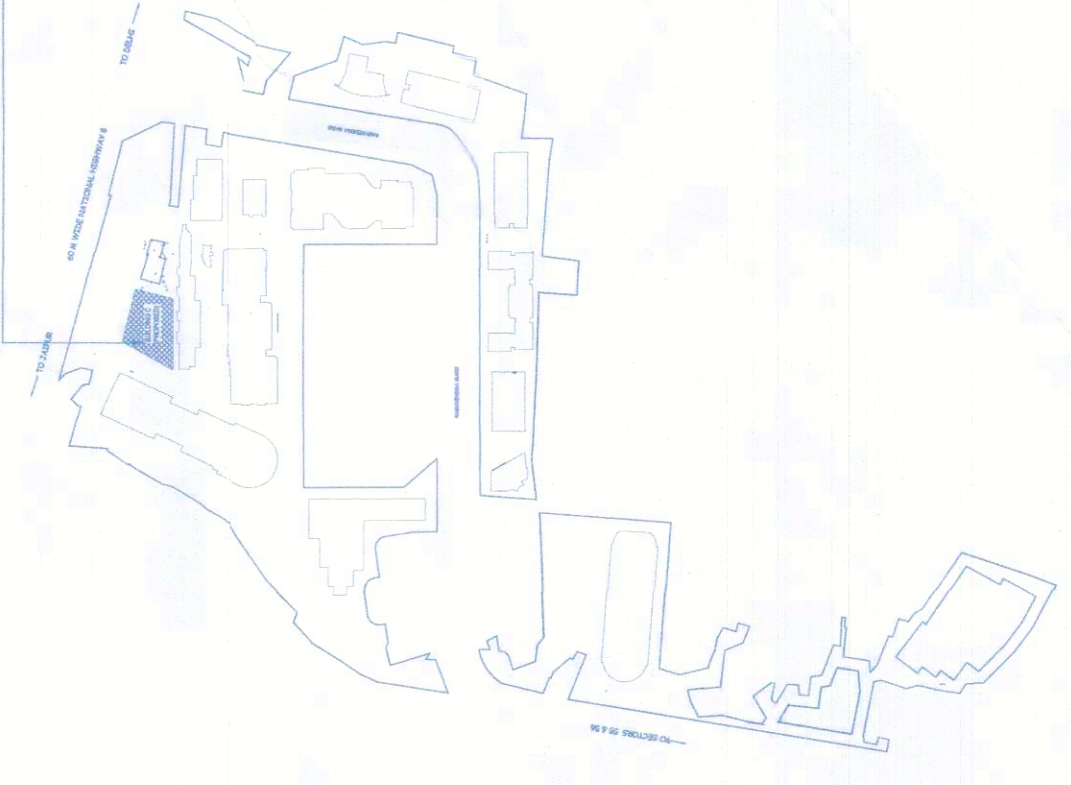


RISIMIS
ARCHITECTS


RMS ARCHITECTS PVT. LTD.
 69, Nara Nivas, Bhowani Kunj
 (Behind D2), Vasant Kunj,
 New Delhi-110070
 Tel:- 011-26898616, 26898617
 www.rsms-arch.com

Project: PROPOSED BUILDING PLANS OF BUILDING - B AND REVISED BUILDING PLANS OF BUILDING - C, D, E, & F IN CYBER CITY UNDER TRANSIT ORIENTED DEVELOPMENT (TOD) POLICY FOR MIX LAND USE COLONY (70% IT/ITES / 4-30% COMMERCIAL) MEASURING 108.55922 ACRES IN SECTOR 24, 25 & 25-A, GURUGRAM MANESAR URBAN COMPLEX BEING DEVELOPED BY DLF CYBER CITY DEVELOPERS LIMITED

OWNER: DLF Cyber City Developers Ltd.
 10th Floor DLF Gateway Tower,
 DLF Cyber City, Gurugram, Haryana
 Pin: 122002

DRAWING TITLE: - BASEMENT-02 BLOCK-C

REVISION	JOB NO. - BS-2C	DRG NO. - BS-2C	NORTH -
FILE -	SCALE - 1:100	DATE - 01-04-2021	APPROVED BY -
ARCHITECT'S SEAL & SIGNATURE	CHECKED BY -	OWNER'S SEAL & SIGNATURE	

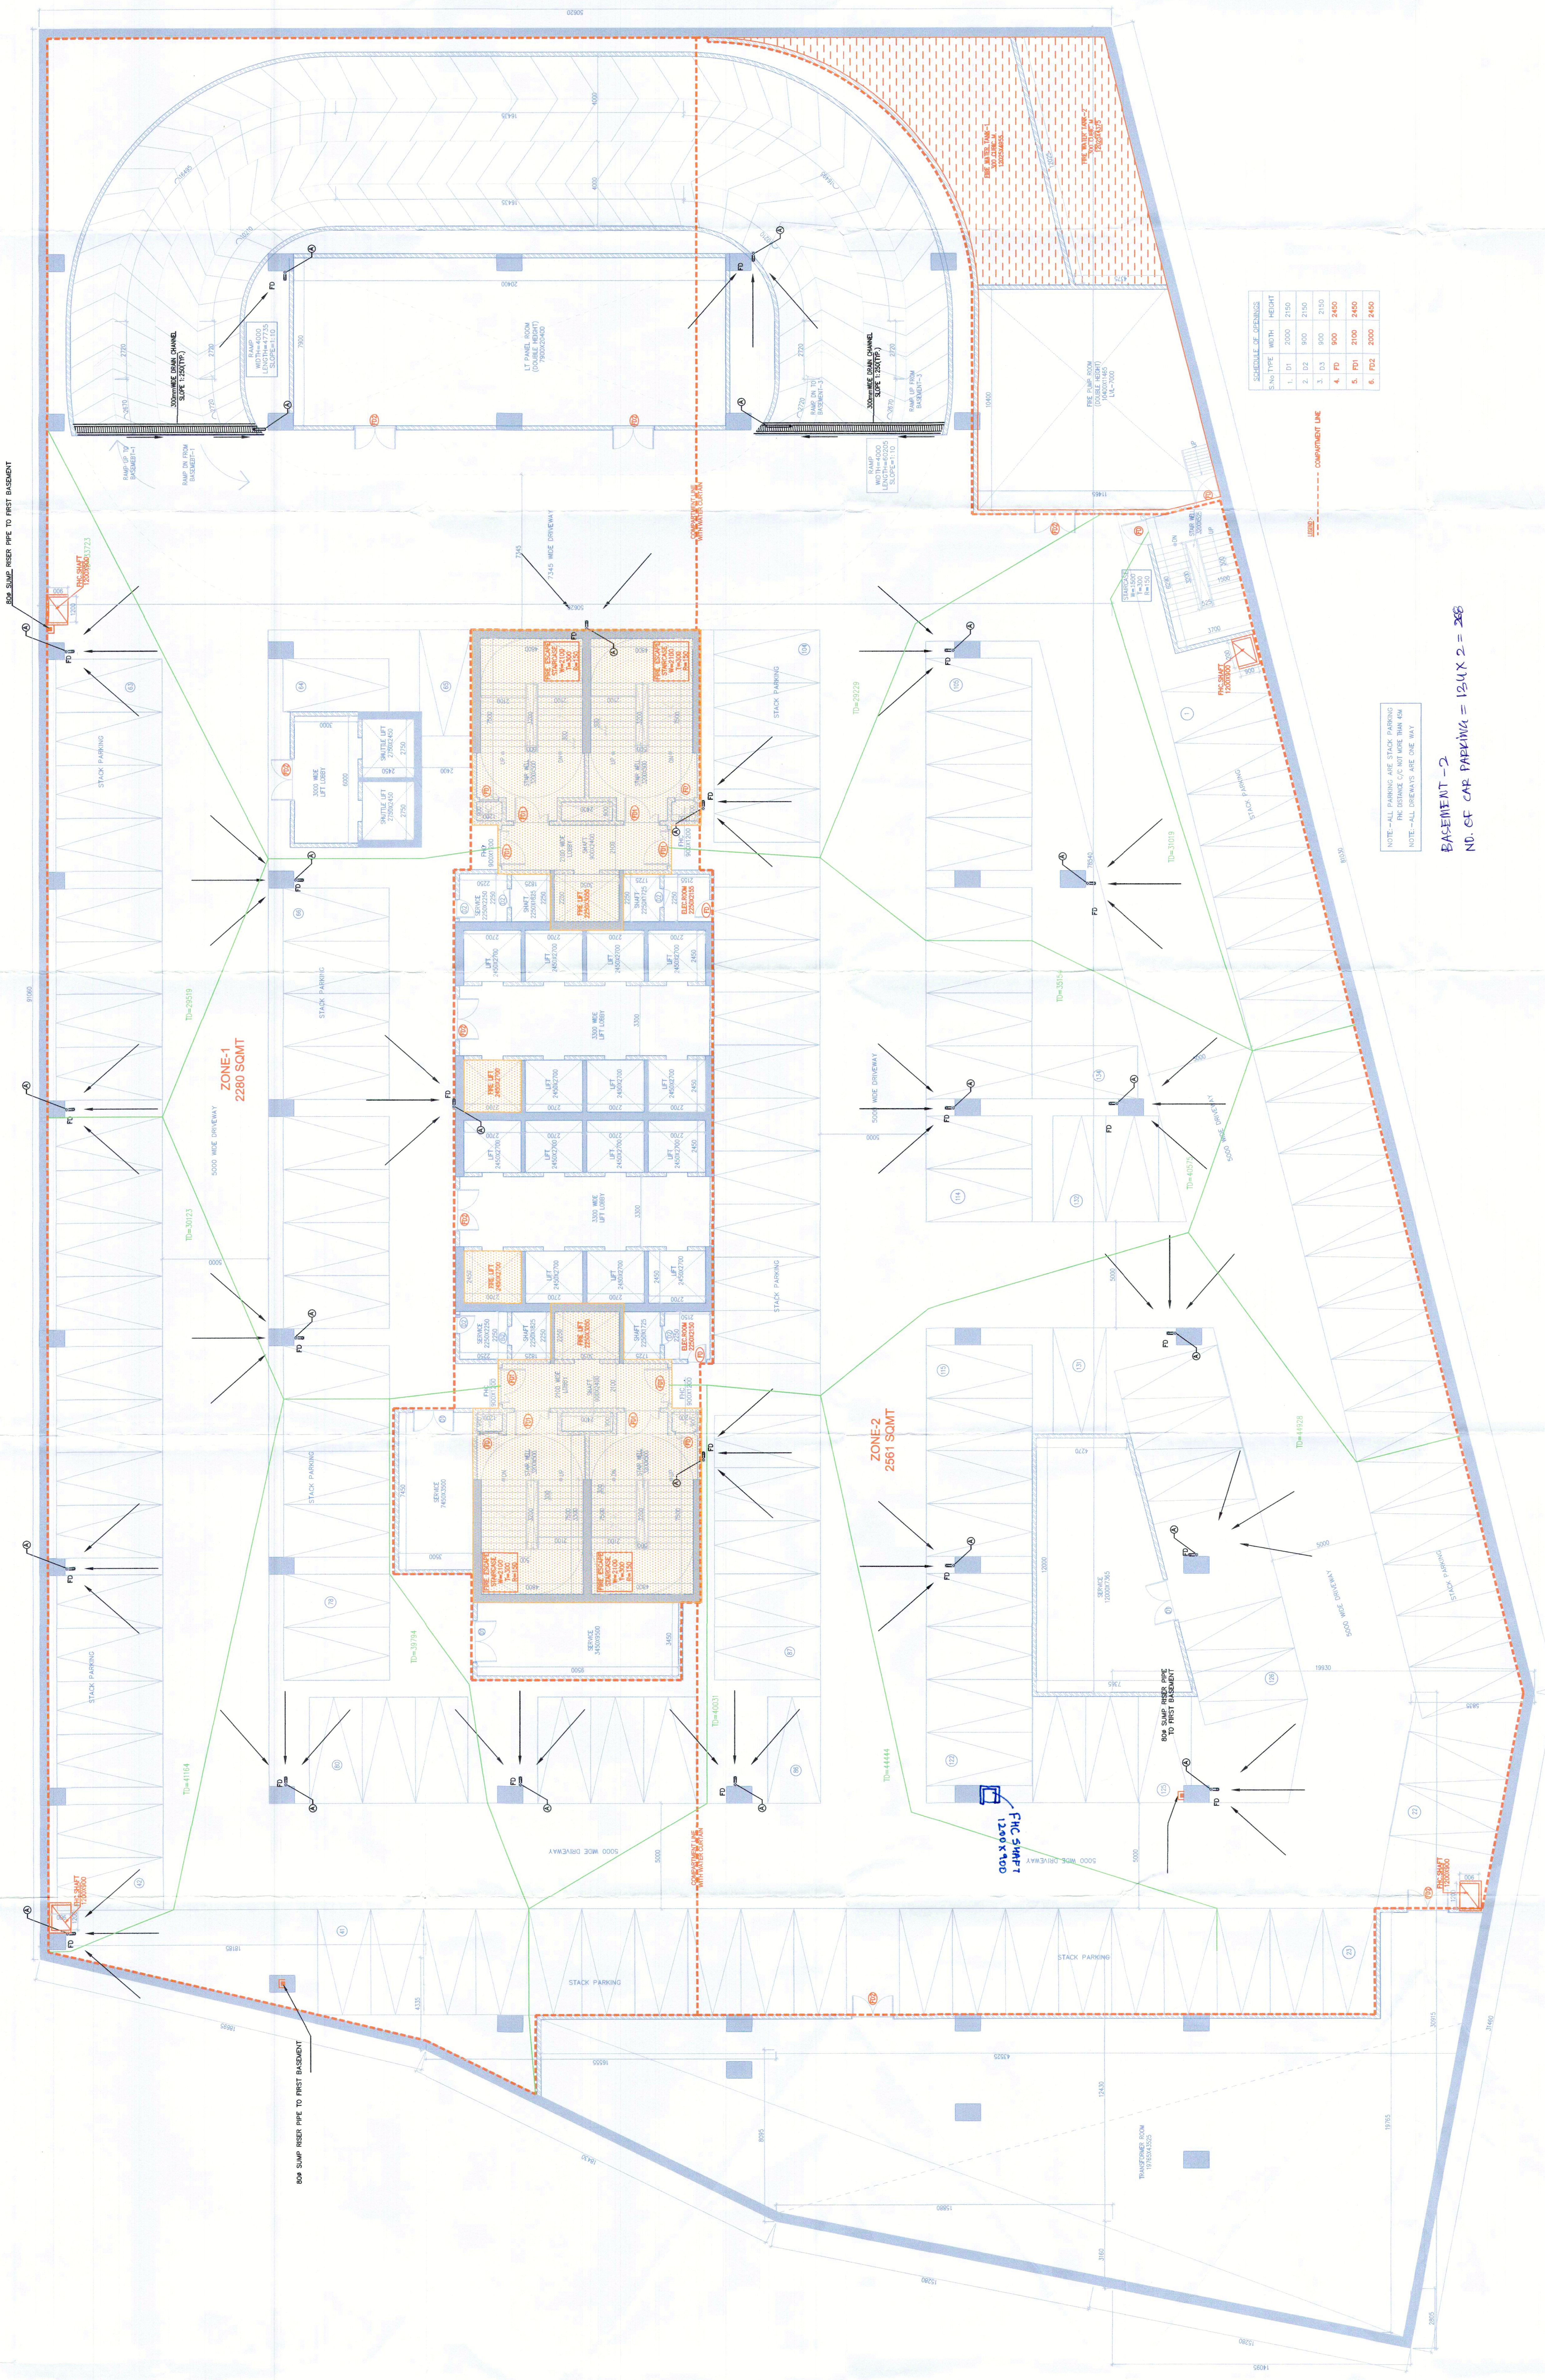



NOTE - ALL PARKING ARE STACK PARKING
 NOTE - ALL DRIVEWAYS ARE ONE WAY

EASEMENT - 2
 NO. OF CAR PARKING = 124 X 2 = 248