


This is a "PROVISIONAL BUILDING PLAN" approved only for the purpose of inviting objections from the general public.


Project: RMS ARCHITECTS PVT. LTD.
69, Nara Nivas, Bhawani Kunj, New Delhi - 110070.
Tel: 011-26898616, 26898617
www.risims-arch.com

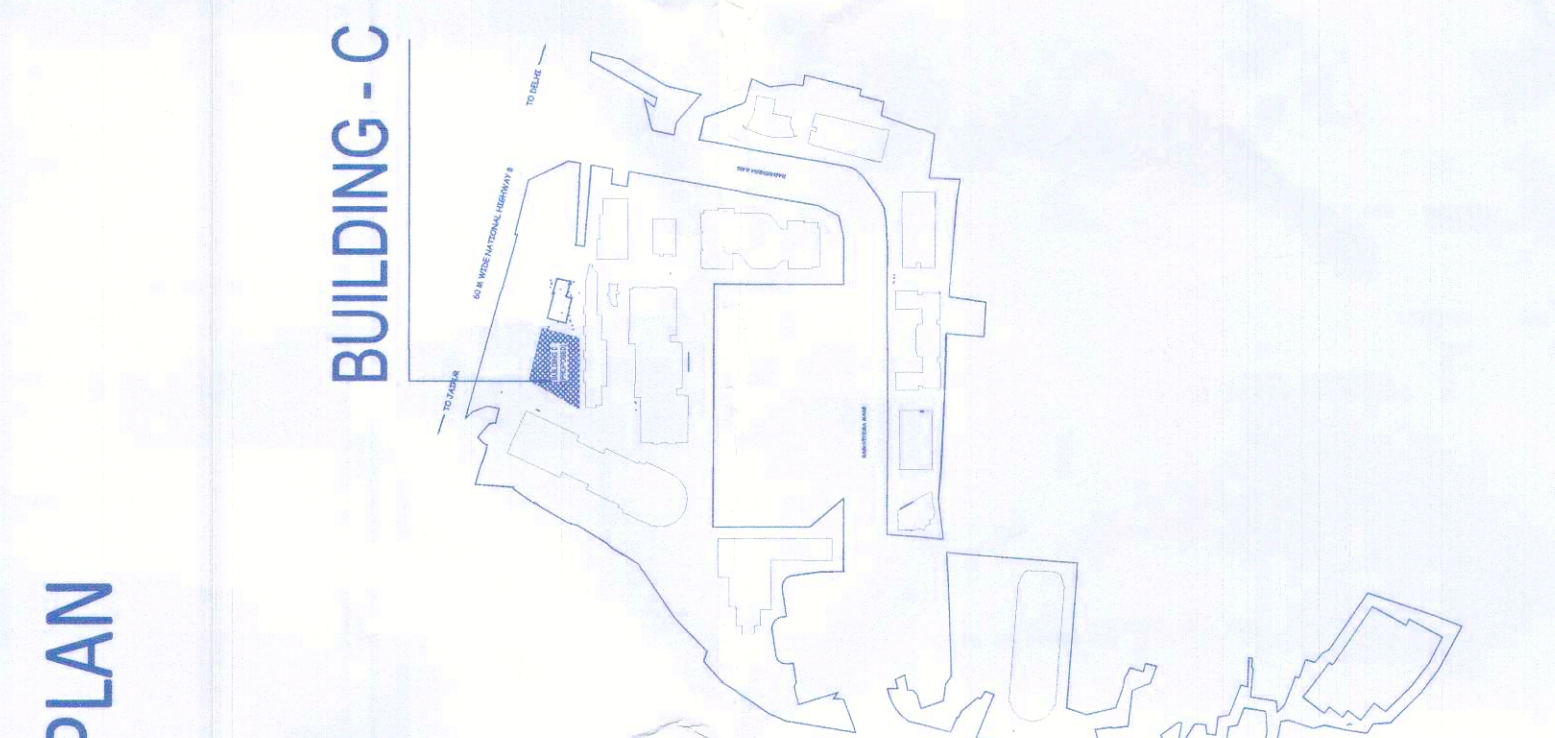



RMS ARCHITECTS PVT. LTD.
69, Nara Nivas, Bhawani Kunj, New Delhi - 110070.
Tel: 011-26898616, 26898617
www.risims-arch.com

PROPOSED BUILDING PLANS OF BUILDING - B AND REVISED BUILDING PLANS OF BUILDING - C, D, E, & F IN CYBER CITY UNDER TRANSIT ORIENTED DEVELOPMENT (TOD) POLICY FOR MIX LAND USED COLONY (70% IT/ITES / 30% COMMERCIAL) MEASURING 108.55922 ACRES IN SECTOR 24, 25 & 25-A, GURUGRAM MANESAR URBAN COMPLEX BEING DEVELOPED BY DLF CYBER CITY DEVELOPERS LIMITED

OWNER: DLF Cyber City Developers Ltd.
10th Floor DLF Gateway Tower, DLF Cyber City, Gurugram, Haryana
Ph: 122002

DRAWING TITLE: BASEMENT-03 BLOCK-C

| | | | |
|---------------|-------------------|------------------------------|--------------------------|
| REVISION | JOB NO. - BS-3C | DRG NO. - BS-3C | NORTH - |
| SCALE - 1:100 | DATE - 01-04-2021 | | |
| FILE - | DEALT BY - | CHECKED BY - | APPROVED BY - |
| | | ARCHITECT'S SEAL & SIGNATURE | OWNER'S SEAL & SIGNATURE |

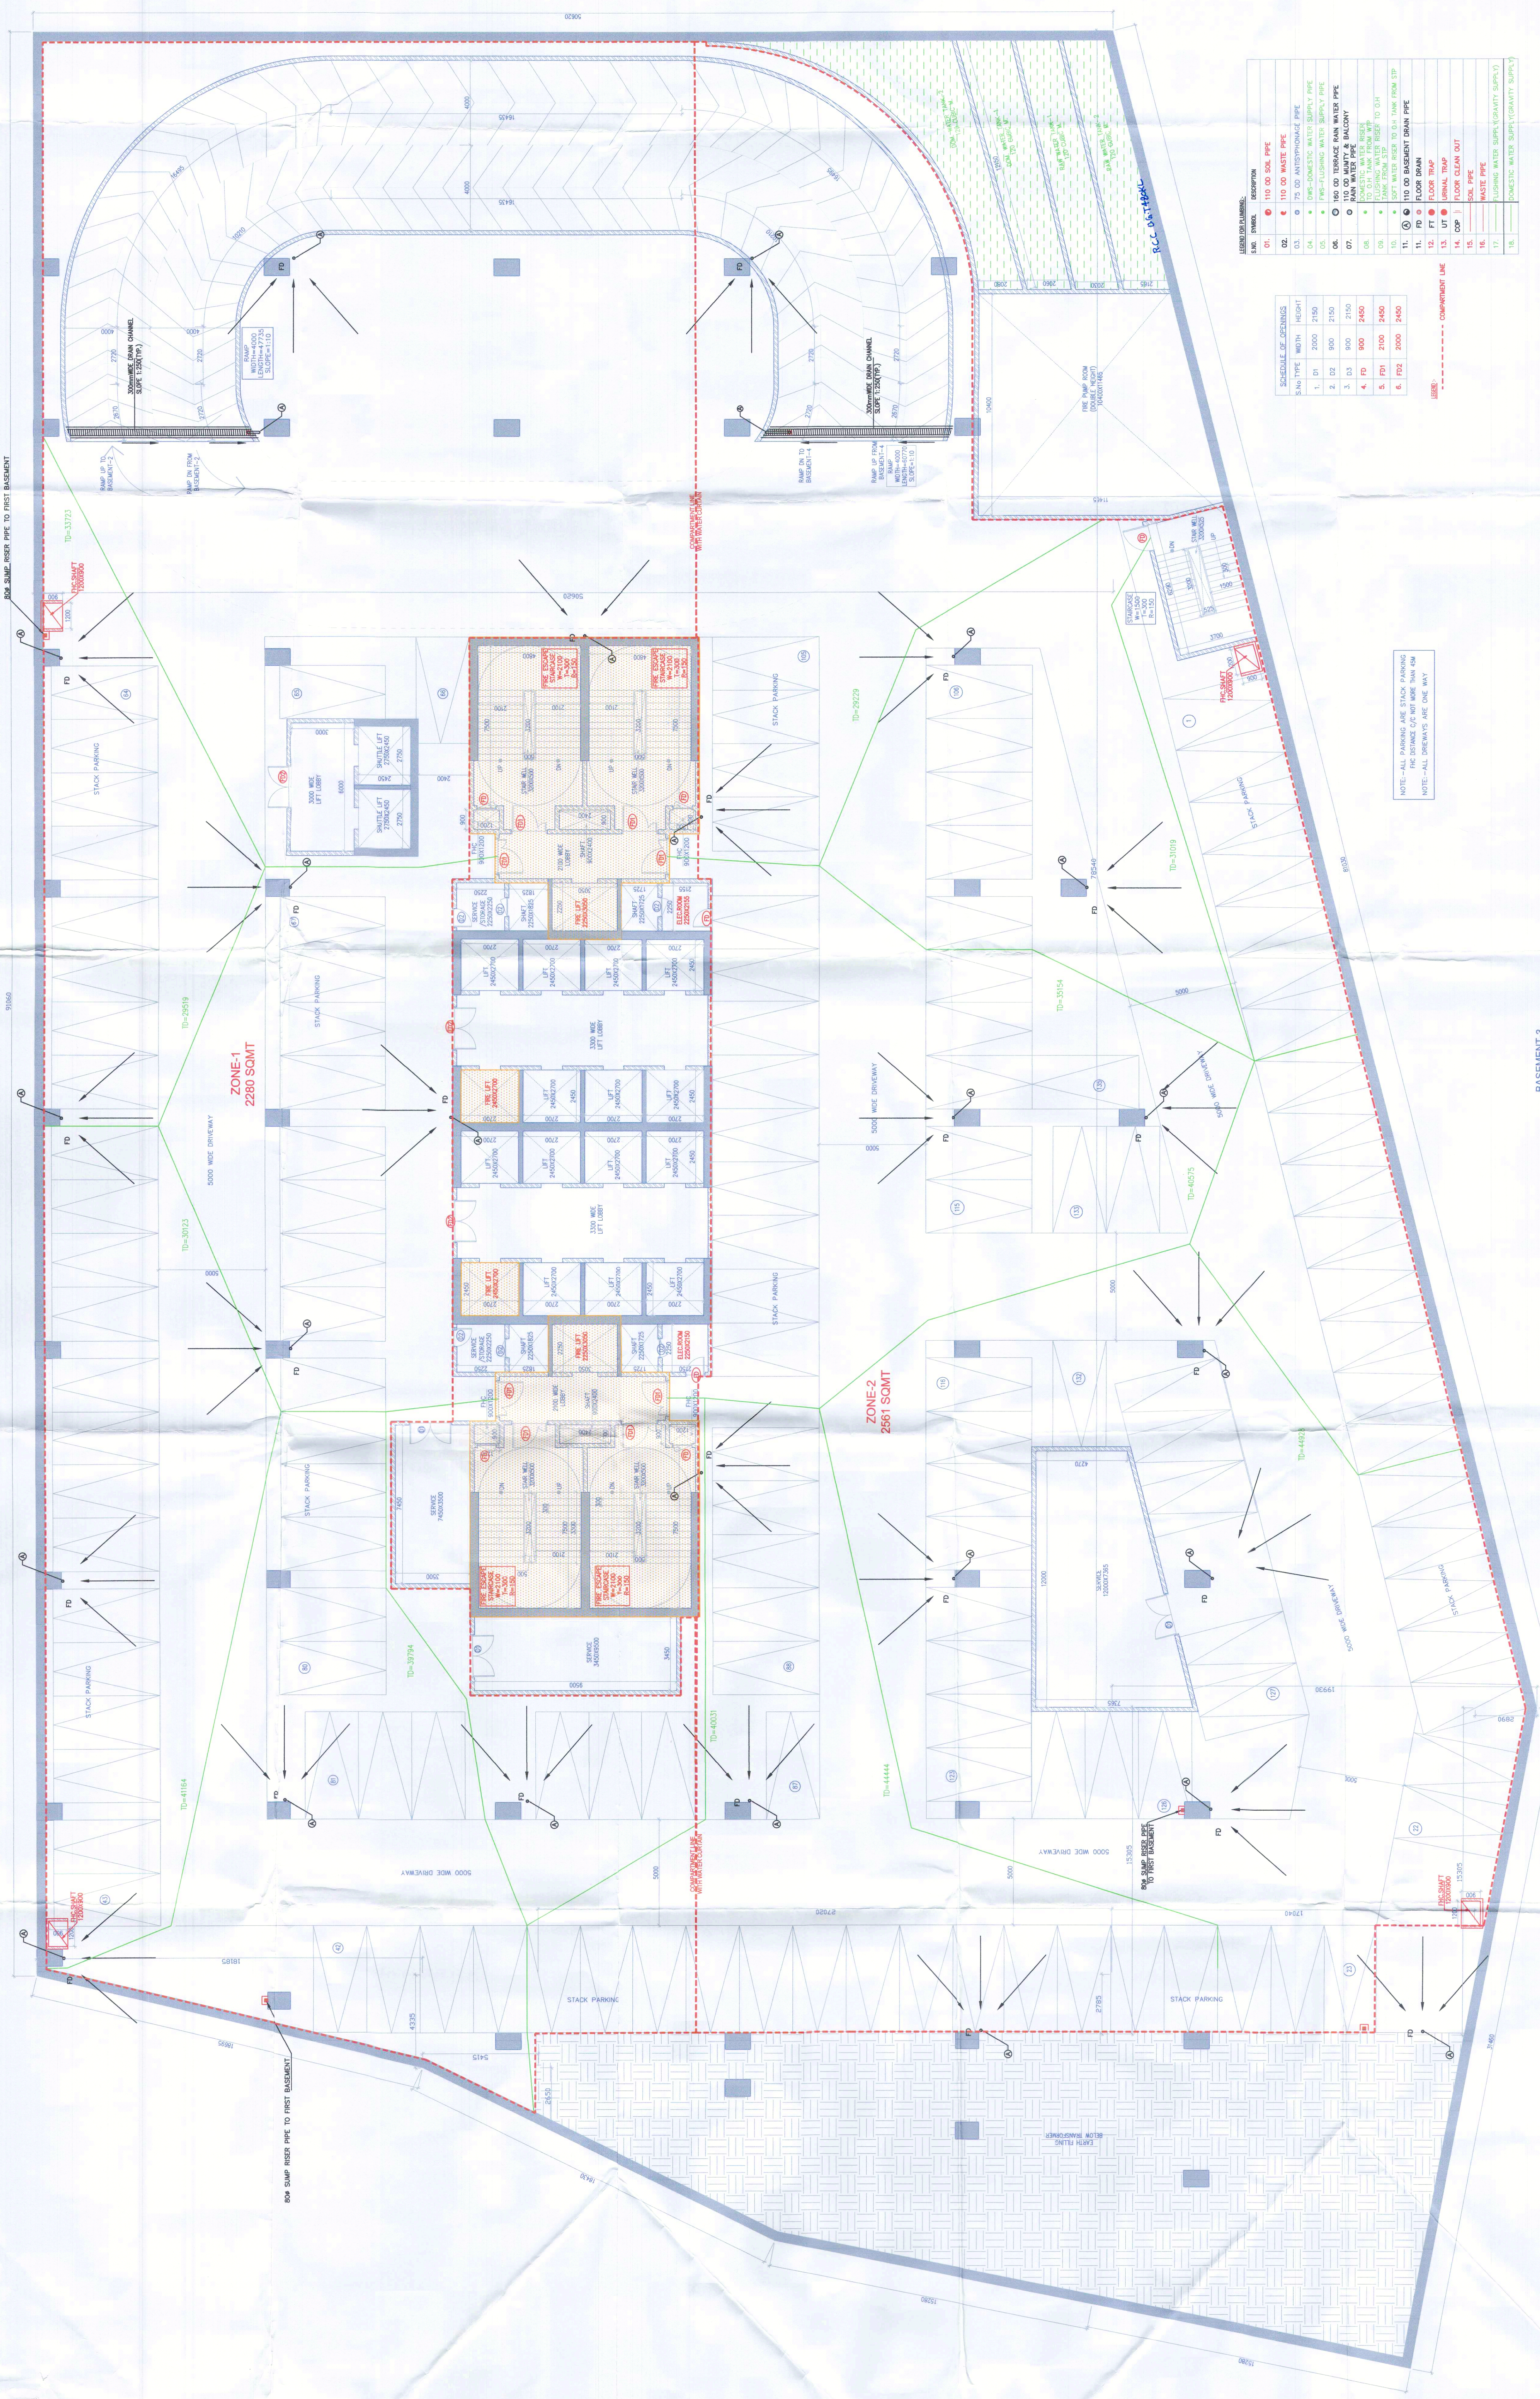

| NO. | SYMBOL | DESCRIPTION |
|-----|--------|-------------------|
| 01 | ○ | 110 ØD SOIL PIPE |
| 02 | ○ | 110 ØD WASTE PIPE |

NOTE - ALL PARKING ARE STACK PARKING
