

This is a PROVISIONAL BUILDING PLAN for the purpose of providing objections from the general public.

Architect
Hafeez Contractor
25 Bunk Street, Laxmi 49, G3, Indira Nagar

Contractor
RISIMIS ARCHITECTS
63 Nara Niwas, Bhawan Kunj, (Behind D2), Vasant Kunj, New Delhi-110070
Tel: 011-26898616, 26898617
www.rsimis-arch.com



Project:
PROPOSED BUILDING PLANS OF BUILDING - B AND REVISED BUILDING PLANS OF BUILDING - C, D, E, & F IN CYBER CITY UNDER TRANSIT ORIENTED DEVELOPMENT (TOD) POLICY FOR MIX LAND USE COLONY (70% IT/ITES / H-30% COMMERCIAL) MEASURING 108.55922 ACRES IN SECTOR 24, 25 & 25-A, GURUGRAM MANESAR URBAN COMPLEX BEING DEVELOPED BY DLF CYBER CITY DEVELOPERS LIMITED

OWNER:
DLF Cyber City Developers Ltd.
10th Floor DLF Gateway Tower,
DLF Cyber City, Gurugram, Haryana
Pin-122002

DRAWING TITLE:
BASEMENT-04
BLOCK-C

REVISION: JOB NO. - BS-4C DATE - 01-04-2021 SCALE - 1:100

FILE: DEALT BY: CHECKED BY: APPROVED BY: ARCHITECT'S SEAL & SIGNATURE OWNER'S SEAL & SIGNATURE

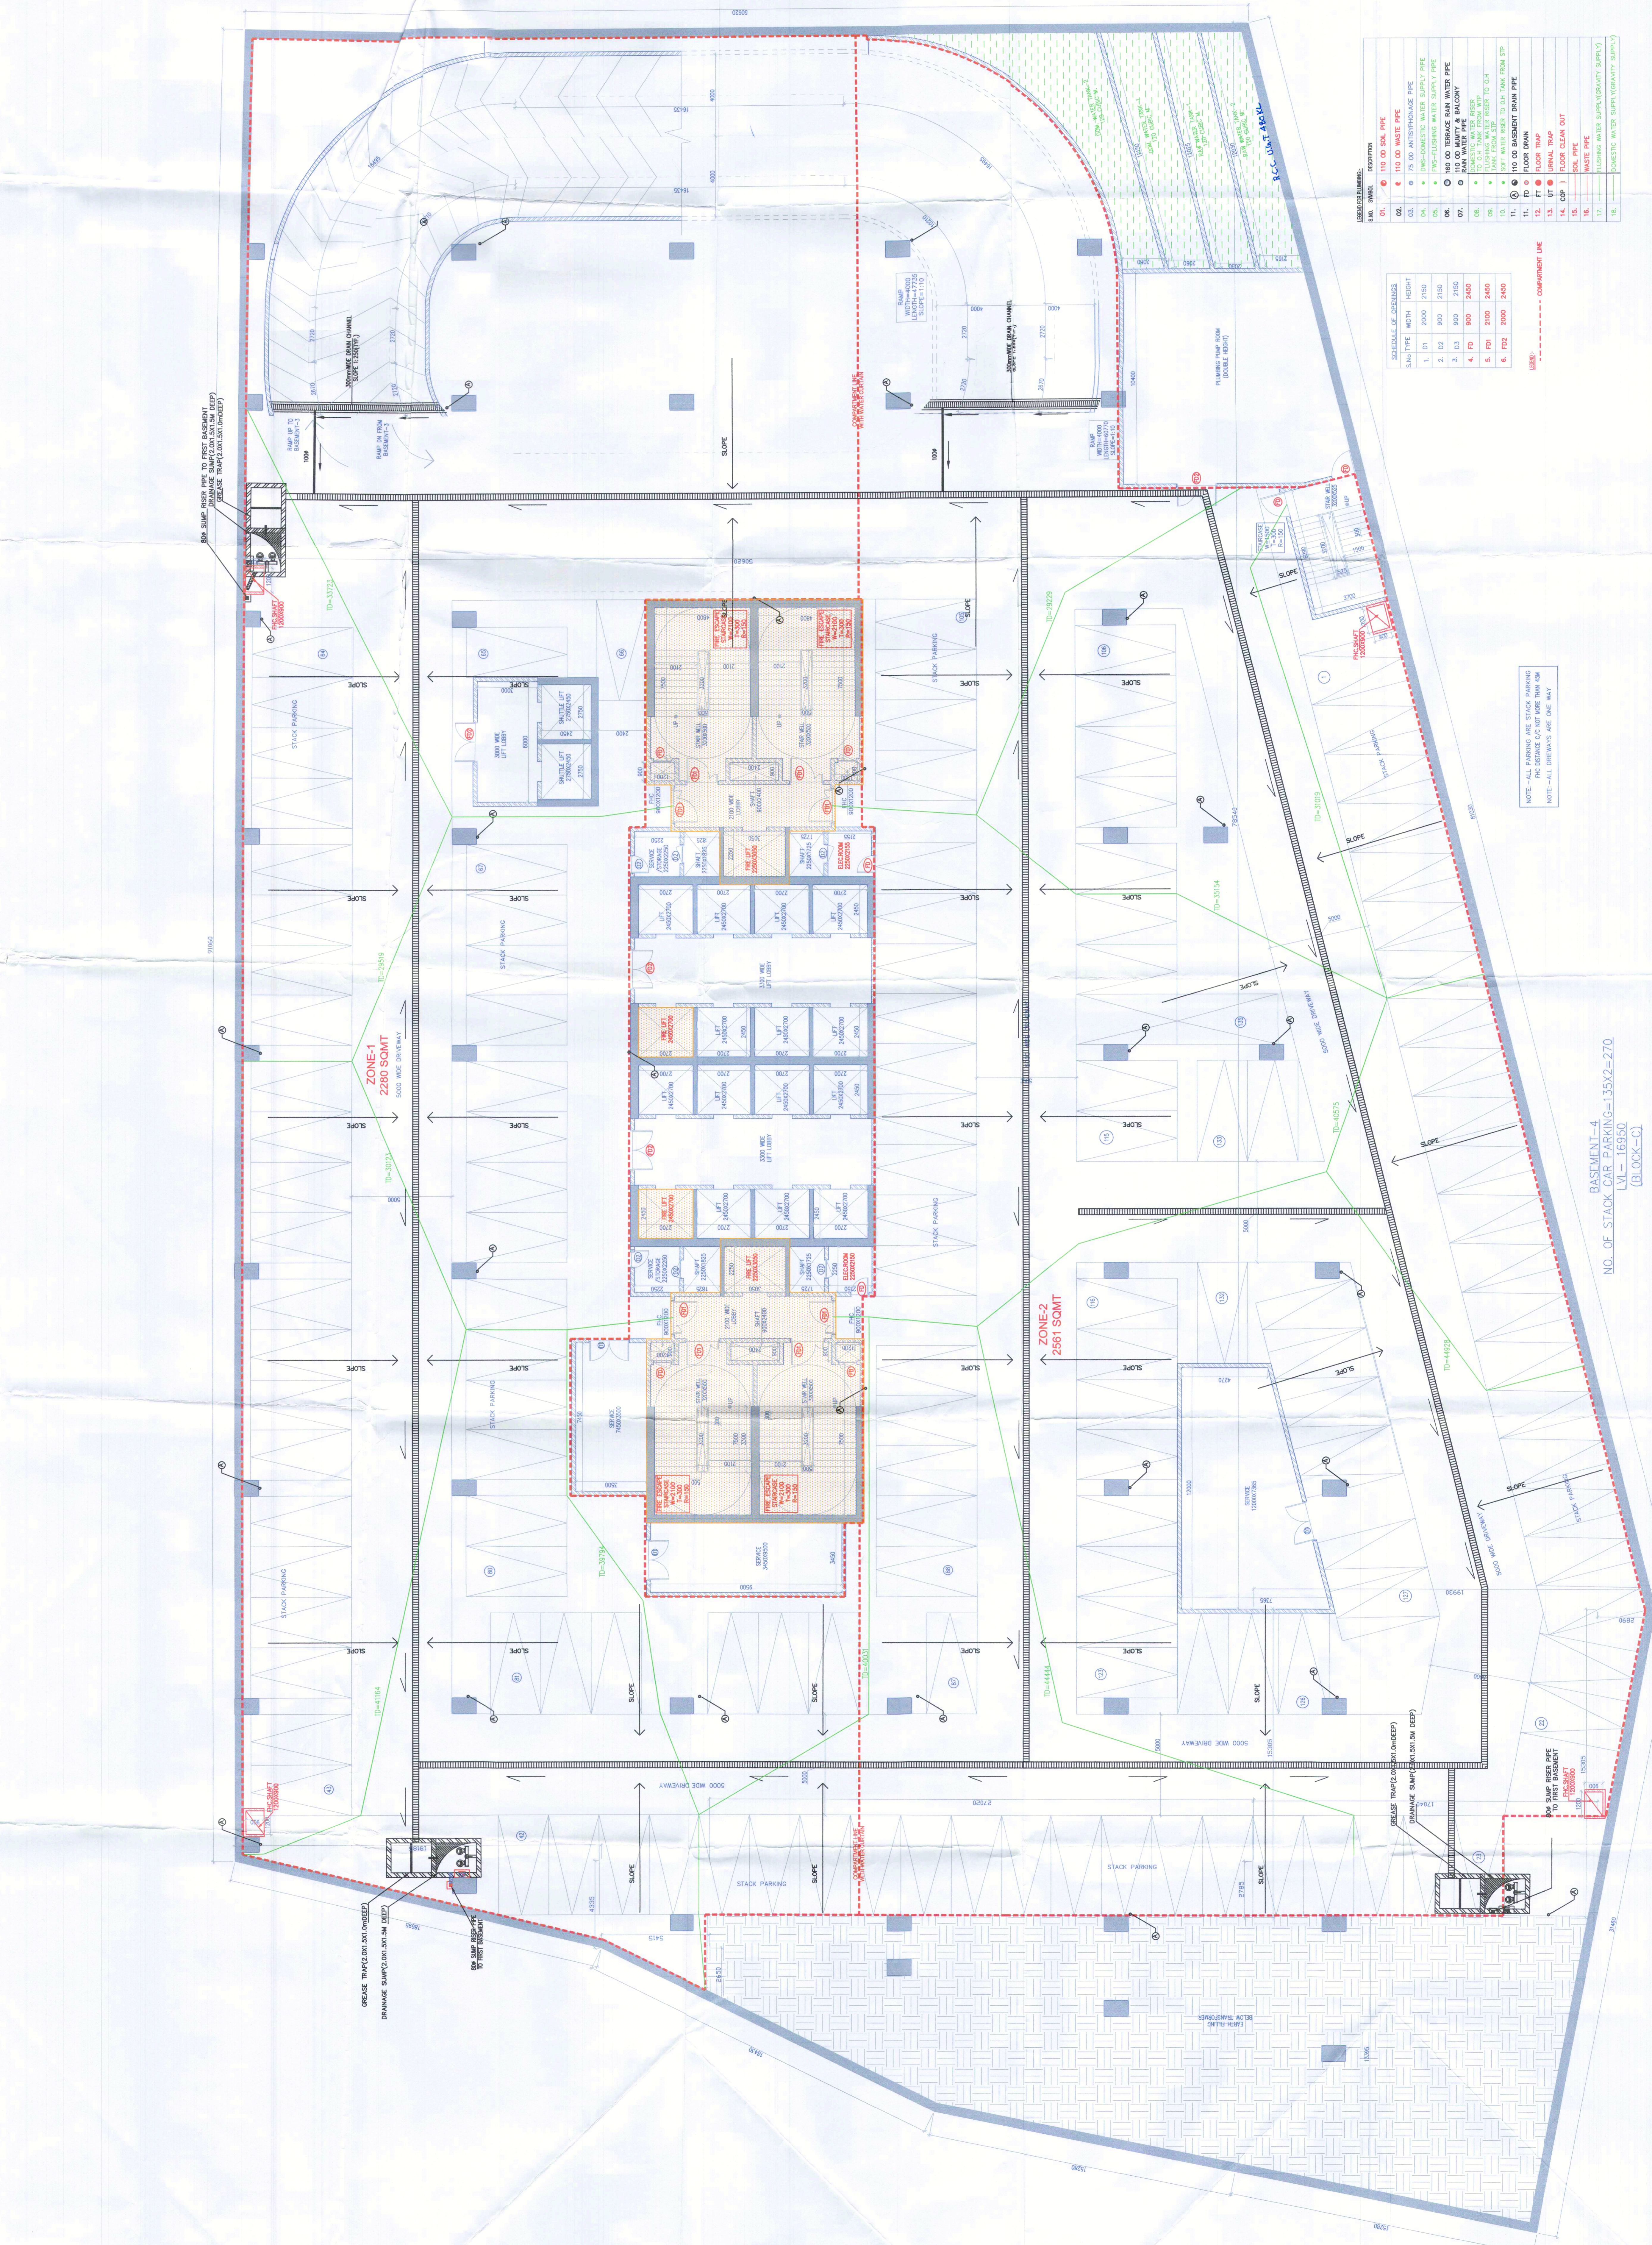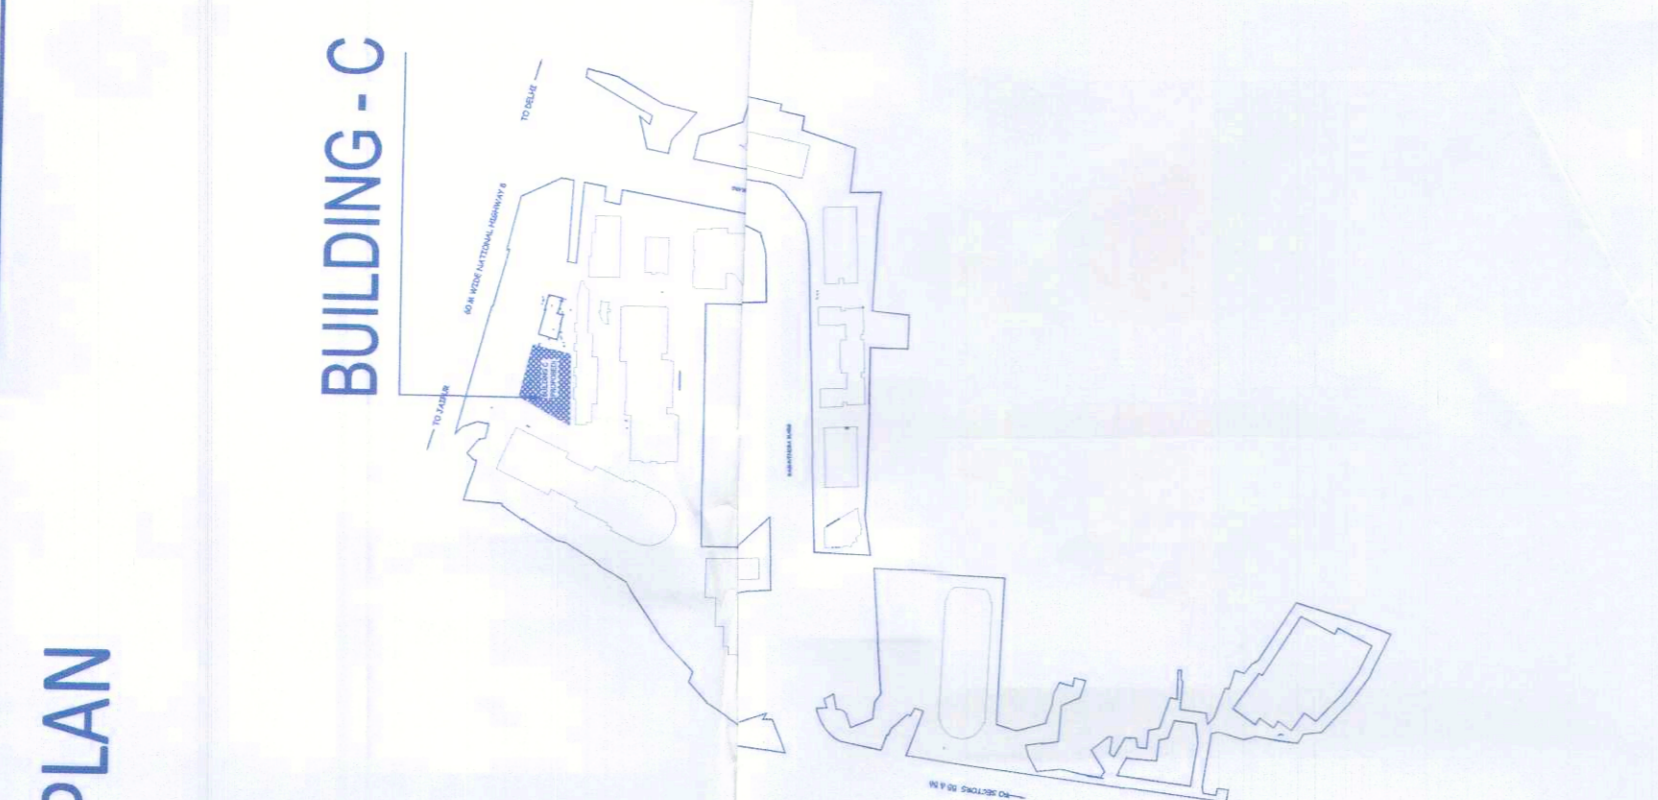

LEGEND:

SYM.	DESCRPTION



BASEMENT-4
NO. OF STACK CAR PARKING=135x2=270
(BLOCK-C)