

This is a PROVISIONAL BUILDING PLAN. It is subject to change without notice. It is not to be used for any purpose other than the one for which it is intended. It is not to be used for any purpose other than the one for which it is intended.

From: [Signature] (Architect)
To: [Signature] (Contractor)

DATE: 01-04-2021
SCALE: 1:100
CHECKED BY: [Signature]
DEALT BY: [Signature]

Architect
Hafeez
Contractor
29, Block Street, Bhubaneswar, Odisha, India
Tel: +91-674-2531111
www.hafeezarchitects.com

Architect
Hafeez
Contractor
29, Block Street, Bhubaneswar, Odisha, India
Tel: +91-674-2531111
www.hafeezarchitects.com


RISIMIS
ARCHITECTS
RSMS ARCHITECTS PVT. LTD.
63, Nara Nivas, Bhubaneswar, Odisha, India
(Behind D2), Vasant Kunj,
New Delhi-110070.
Tel: +91-11-26898616, 26898617
www.rsms-arch.com

Project: PROPOSED BUILDING PLANS OF BUILDING - B AND REVISED BUILDING PLANS OF BUILDING - C, D, E, & F IN CYBER CITY UNDER TRANSIT ORIENTED DEVELOPMENT (TOD) POLICY FOR MIX LAND USED COLONY (70% IT/ITES / 30% COMMERCIAL) MEASURING 108.55922 ACRES IN SECTOR 24, 25 & 25-A, GURUGRAM MANESAR URBAN COMPLEX BEING DEVELOPED BY DLF CYBER CITY DEVELOPERS LIMITED

OWNER: DLF Cyber City Developers Ltd. 10th Floor DLF Gateway Tower, DLF Cyber City, Gurgaon, Haryana Pin: 122002

DRAWING TITLE: ELEVATION-D BLOCK-C

REVISION: JOB NO. BC12, DATE: 01-04-2021, CHECKED BY: [Signature], APPROVED BY: [Signature], ARCHITECT'S SEAL & SIGNATURE, OWNER'S SEAL & SIGNATURE

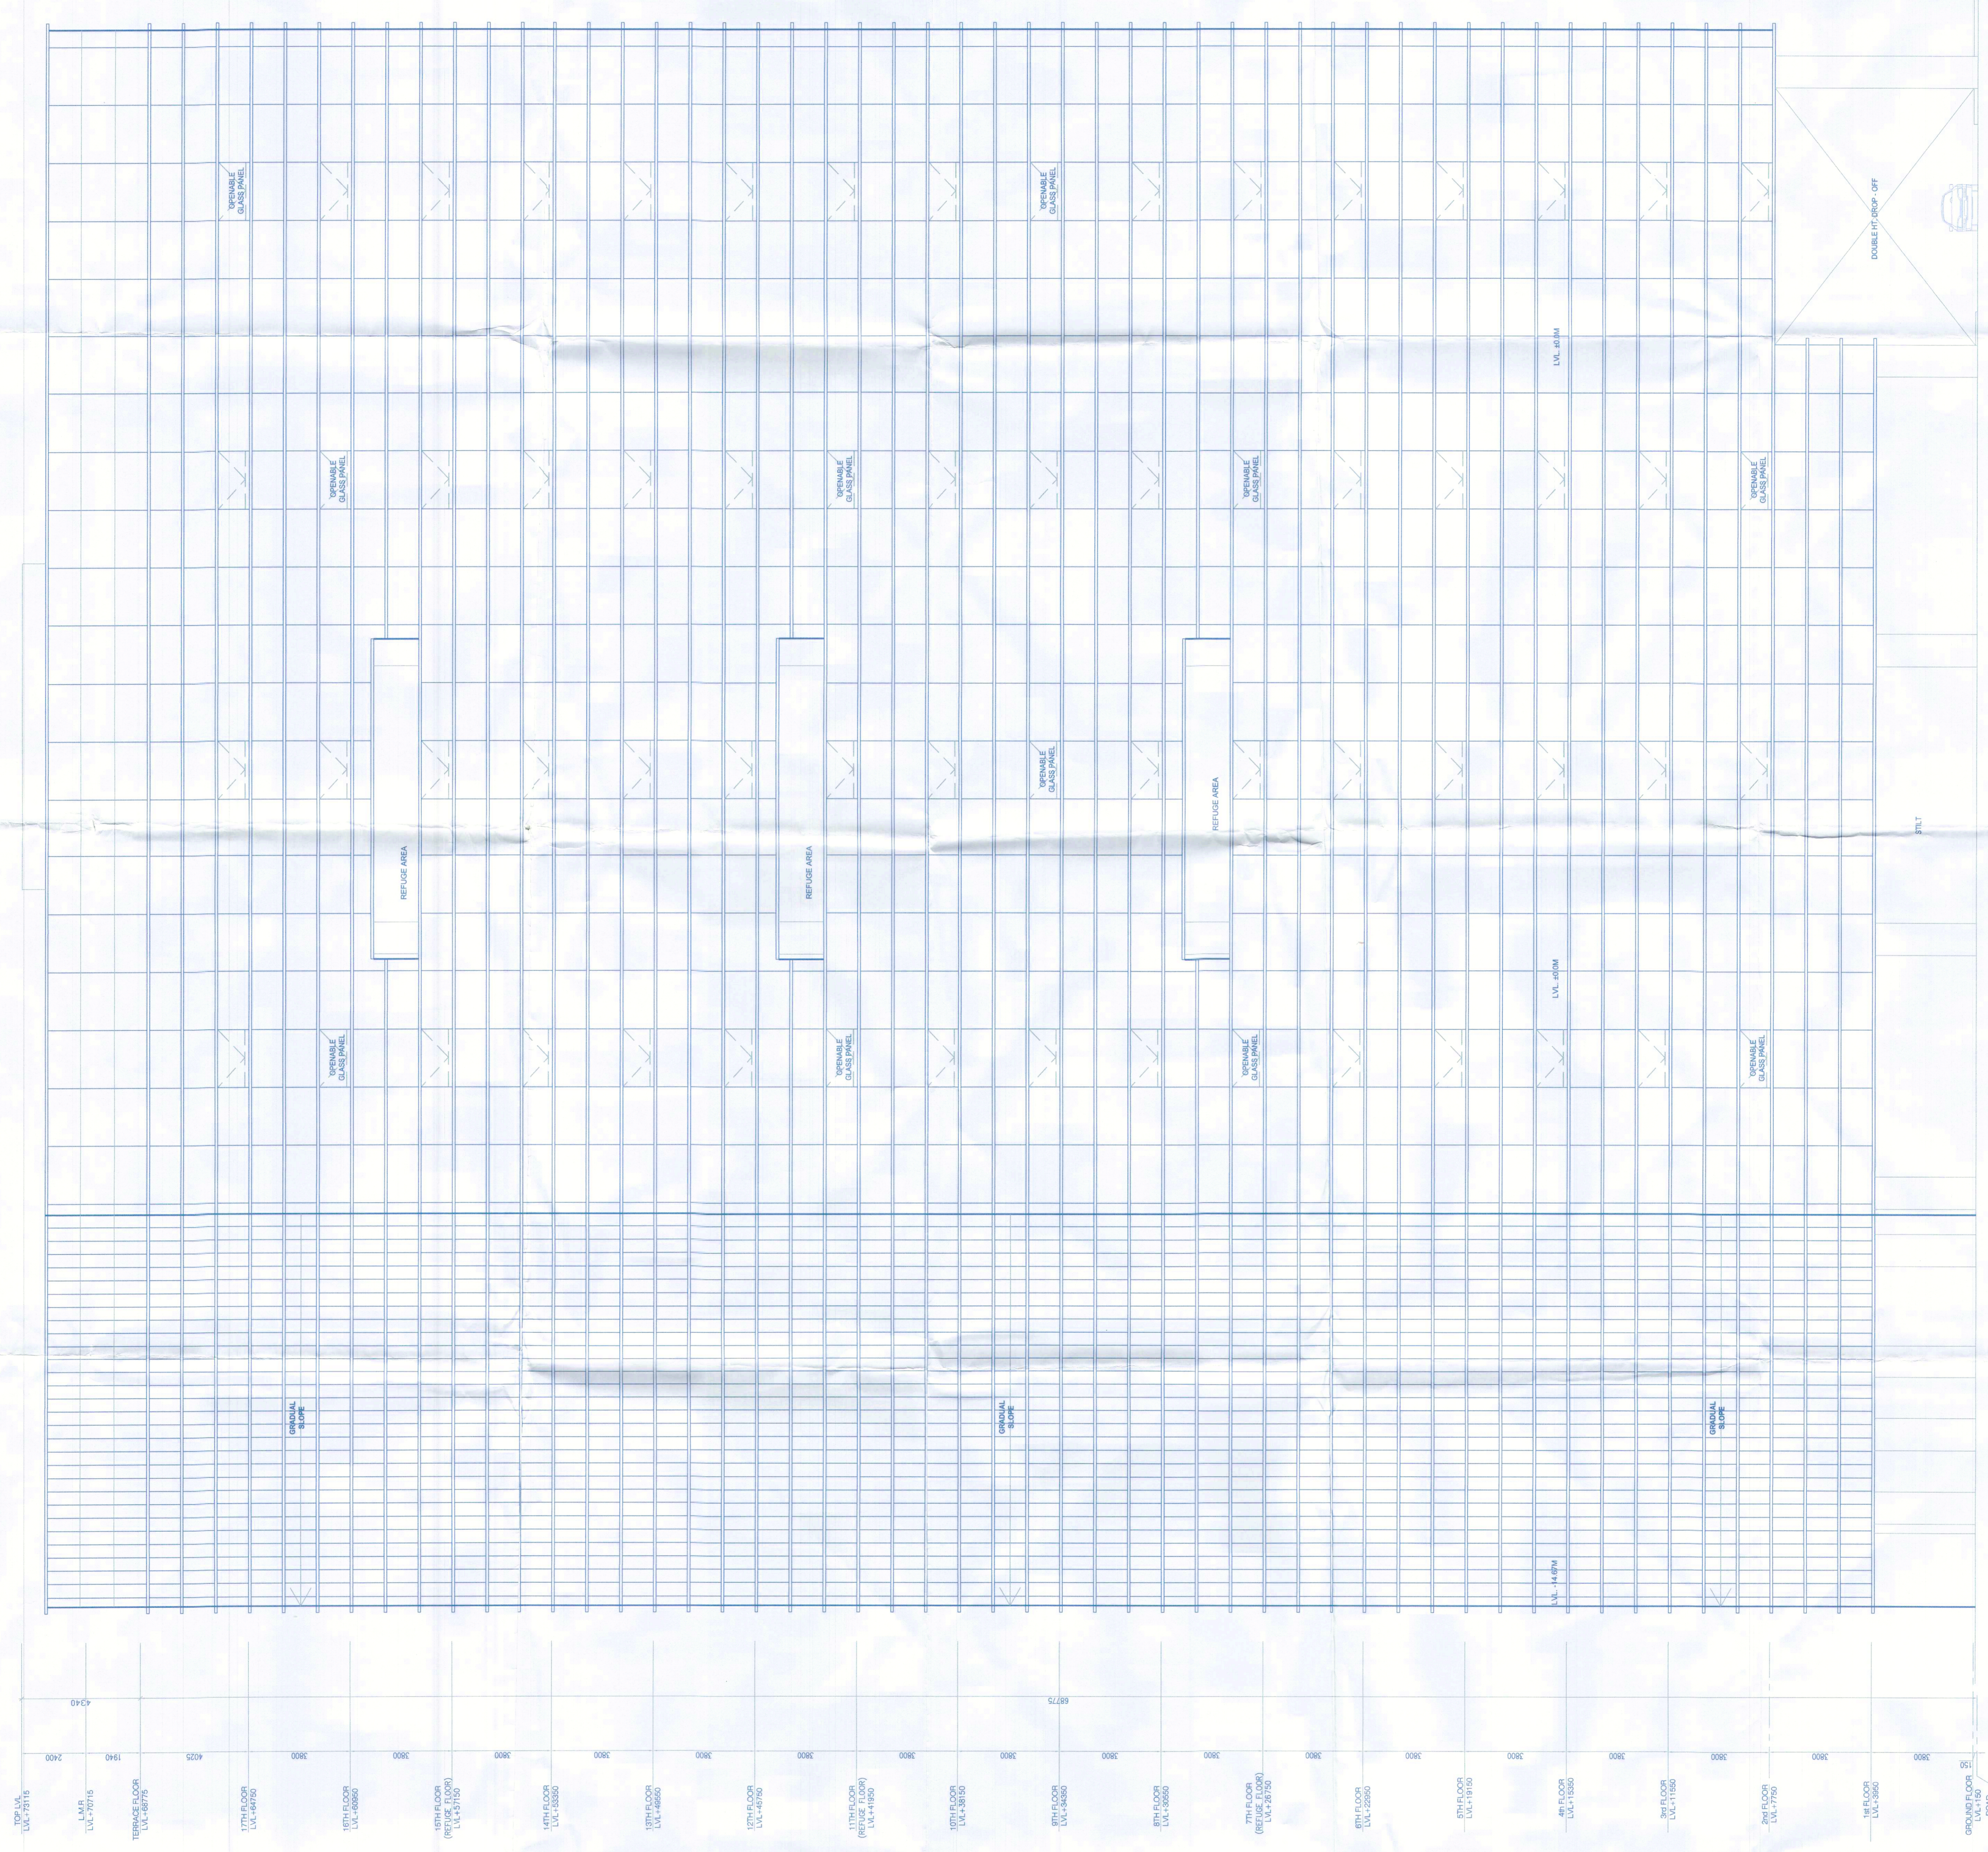

ELEVATION - D
(BLOCK - C)