

THIS IS A PROVISIONAL BUILDING PLAN approved only for the purpose of inviting objections from the general public.

Architect Hafeez Contractor

Architect Hafeez Contractor

Architect Hafeez Contractor

Architect Hafeez Contractor

RISIMIS ARCHITECTS


RSMS ARCHITECTS PVT. LTD. 69, Nara Niwas Bhawanii Kunj (Behind D2), Vasant Kunj, New Delhi-110070. Tel: 011-26898616, 26898617 www.rsms-arch.com

PROPOSED BUILDING PLANS OF BUILDING - B AND REVISED BUILDING PLANS OF BUILDING - C, D, E, & F IN CYBER CITY UNDER TRANSIT ORIENTED DEVELOPMENT (TOD) POLICY FOR MIX LAND USED COLONY (70% IT/ITES / +30% COMMERCIAL) MEASURING 108.55922 ACRES IN SECTOR 24, 25 & 25-A, GURUGRAM MANESAR URBAN COMPLEX BEING DEVELOPED BY DLF CYBER CITY DEVELOPERS LIMITED

OWNER: DLF Cyber City Developers Ltd. 10th Floor DLF Gateway Tower, DLF Cyber City, Gurugram, Haryana Pin: 122002

DRAWING TITLE: ELEVATION-C BLOCK-C

Table with columns: REVISION, JOB NO., SCALE, DATE, CHECKED BY, ARCHITECT'S SEAL & SIGNATURE, APPROVED BY, OWNER'S SEAL & SIGNATURE.

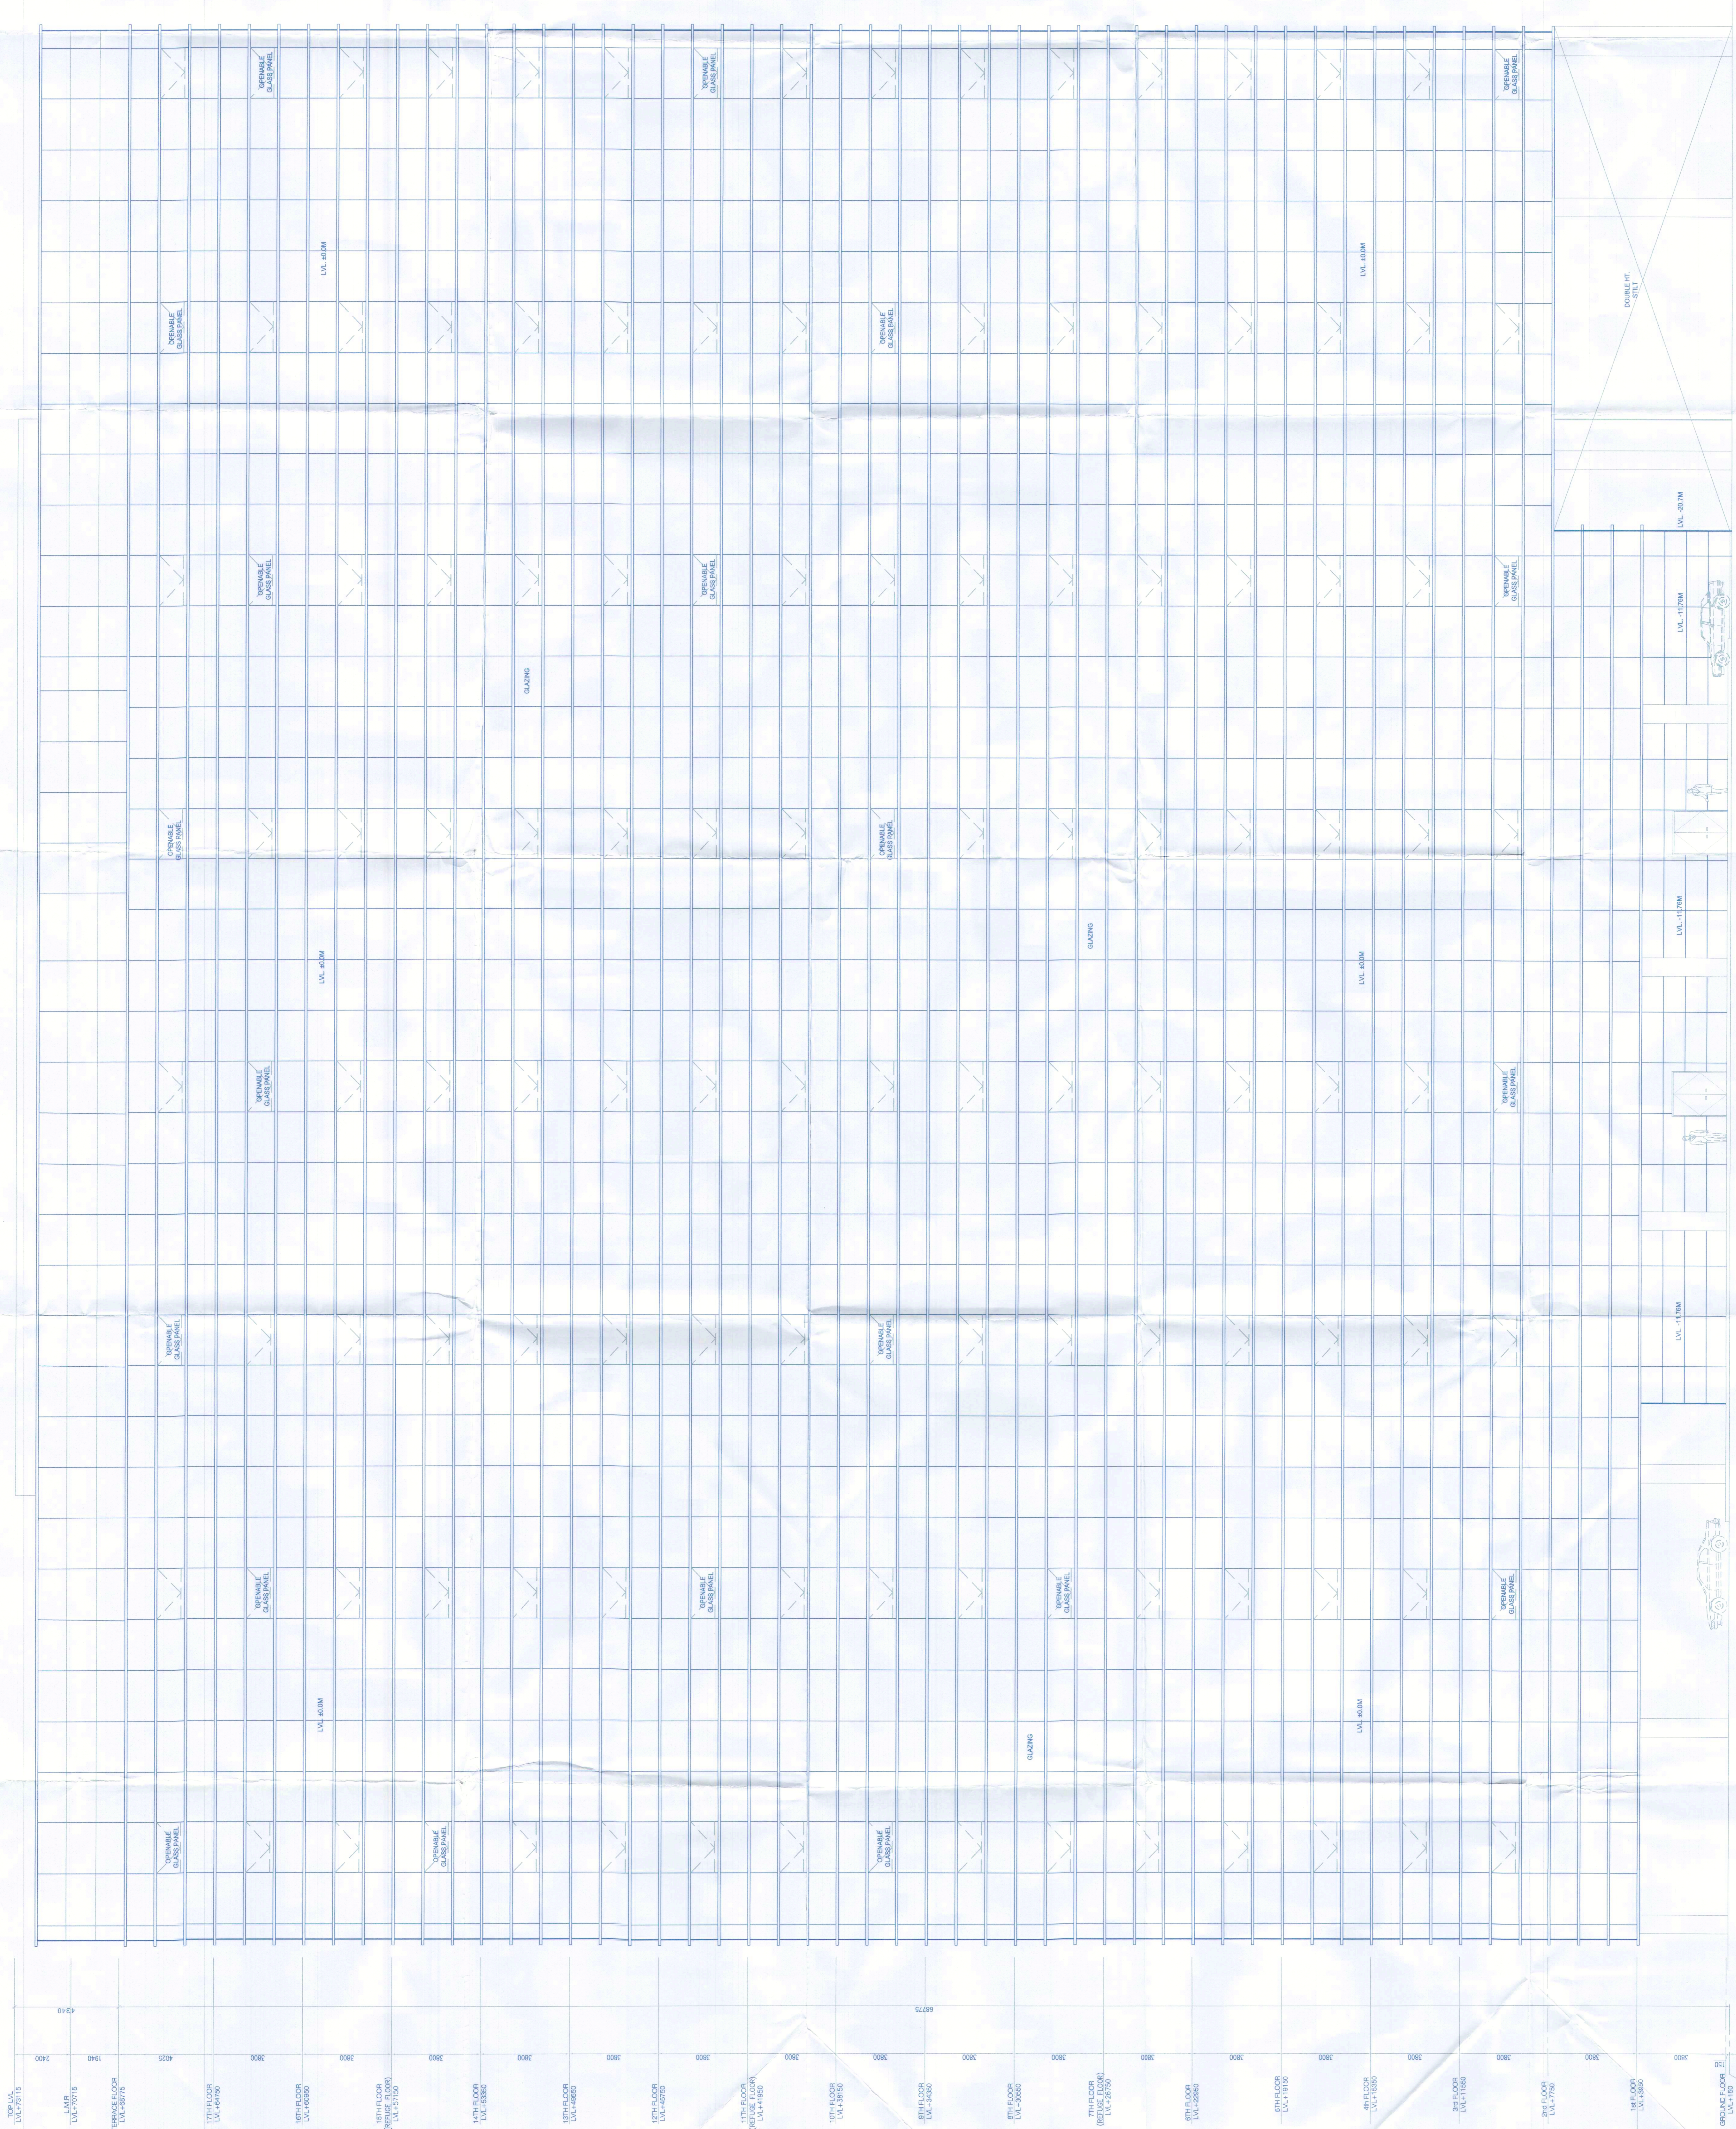

ELEVATION - C (BLOCK-C)