

This is a PROVISIONAL BUILDING PLAN for the purpose of obtaining preliminary objections from the general public.

Architect
Hafeez Contractor
 29 Bunk Street, Boreilly-401 002, New Delhi-110070.
 Tel: 011-26898616; 26898617
 www.rsmis-arch.com


Project:
 PROPOSED BUILDING PLANS OF BUILDING - B AND REVISED BUILDING PLANS OF BUILDING - C, D, E & F IN CYBER CITY UNDER TRANSIT ORIENTED DEVELOPMENT (TOD) POLICY FOR MIX LAND USE COLONY (70% IT/ITES /+ 30% COMMERCIAL) MEASURING 108.55922 ACRES IN SECTOR 24, 25 & 25-A, GURUGRAM MANESAR URBAN COMPLEX BEING DEVELOPED BY DLF CYBER CITY DEVELOPERS LIMITED

OWNER:
 DLF Cyber City Developers Ltd.
 10th Floor DLF Gateway Tower,
 DLF Cyber City, Gurugram, Haryana
 Pin: 122002

DRAWING TITLE:-
 ELEVATION-B
 BLOCK-C

REVISION
 JOB NO. - BC-10
 SCALE - 1:100
 DATE - 01-04-2021
 CHECKED BY: ARCHITECT'S SEAL & SIGNATURE
 APPROVED BY: OWNER'S SEAL & SIGNATURE

REVISION
 JOB NO. - BC-10
 SCALE - 1:100
 DATE - 01-04-2021
 CHECKED BY: ARCHITECT'S SEAL & SIGNATURE
 APPROVED BY: OWNER'S SEAL & SIGNATURE

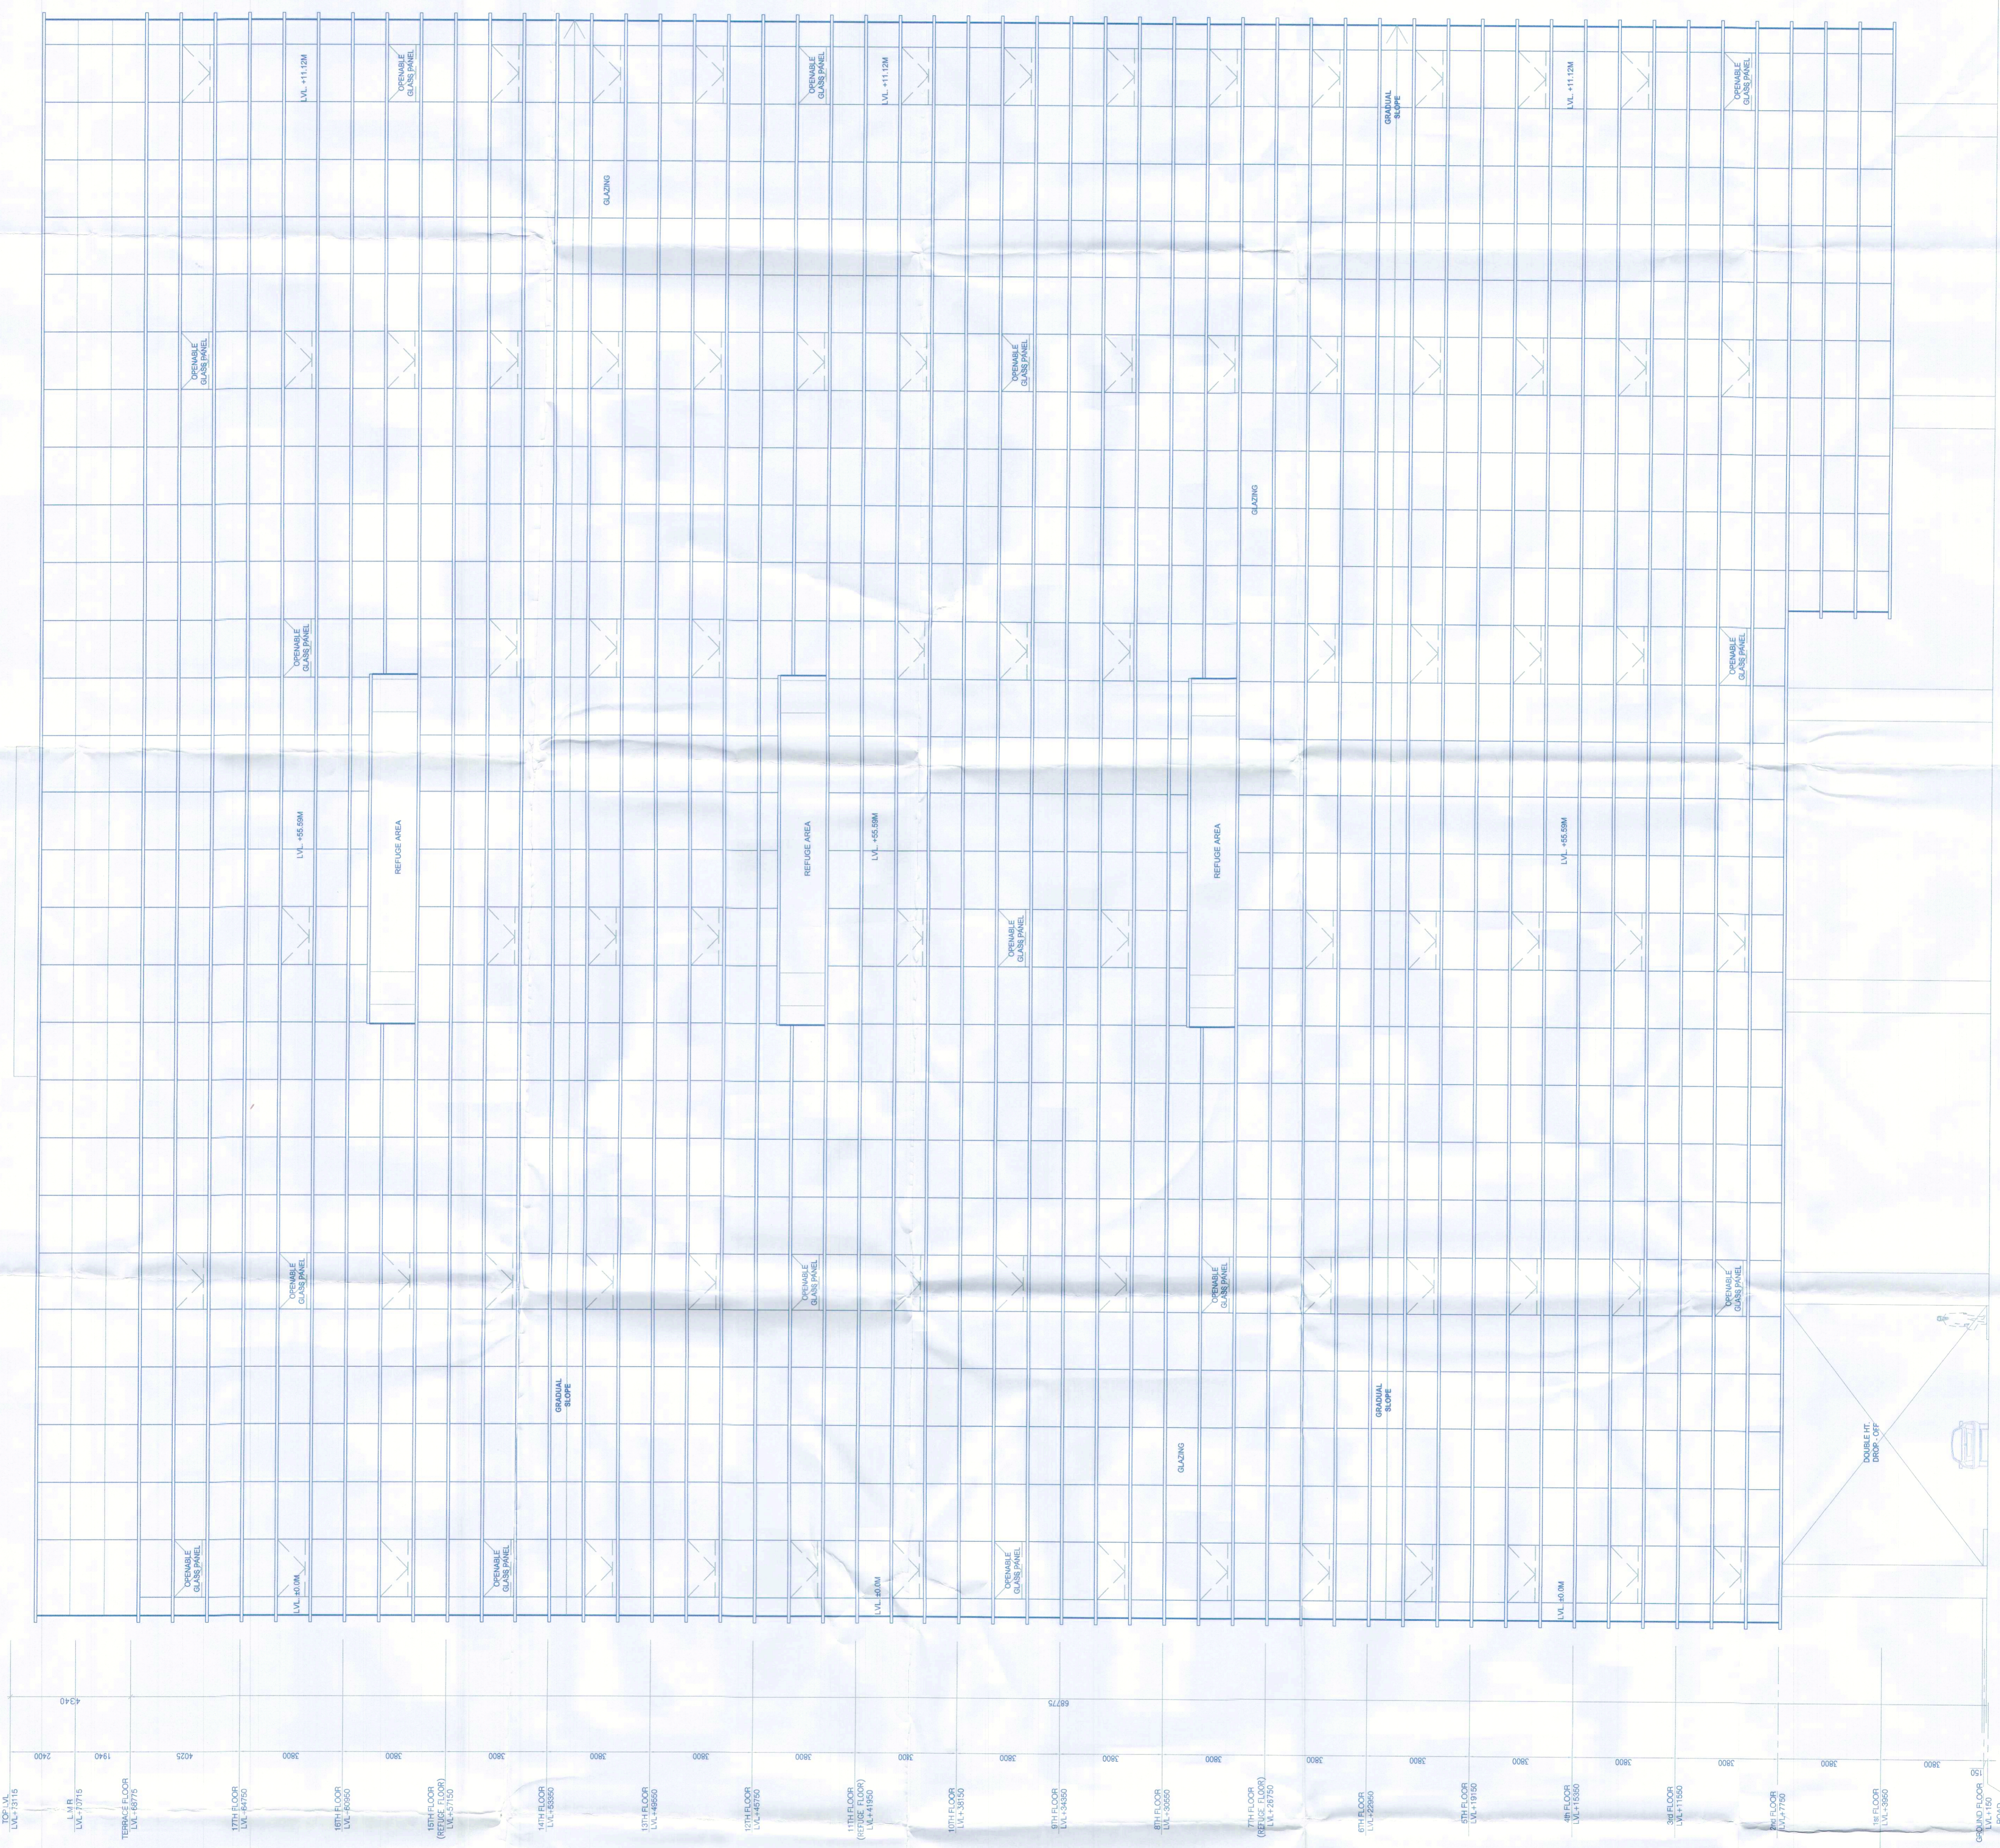

ELEVATION - B (BLOCK-C)