

**DRG NO.** BC-09

This is a "PROVISIONAL BUILDING PLAN" subject to any objections from the general public.

*ADHO*

Room (for Base)

021 (2) M/s. Hafeez Contractor

ADHO

ADHO

**Architect**  
**Hafeez Contractor**  
29, Park Street, New Delhi - 110002

**RISIMIS ARCHITECTS**

**RMS ARCHITECTS PVT. LTD.**  
69, Nara Niwas, Bhawani Kunj (Behind D2), Vasant Kunj, New Delhi - 110070.  
Tel: 011-26888616, 26898617  
www.rsimis-arch.com

**Project:** PROPOSED BUILDING PLANS OF BUILDING - B AND REVISED BUILDING PLANS OF BUILDING - C, D, E, & F IN CYBER CITY UNDER TRANSIT ORIENTED DEVELOPMENT (TOD) POLICY FOR MIX LAND USED COLONY (70% IT/ITES / 4-50% COMMERCIAL) MEASURING 108.55922 ACRES IN SECTOR 24, 25 & 25-A, GURUGRAM MANESAR URBAN COMPLEX BEING DEVELOPED BY DLF CYBER CITY DEVELOPERS LIMITED


**OWNER:** DLF Cyber City Developers Ltd.  
10th Floor DLF Gateway Tower,  
DLF Cyber City, Gurugram, Haryana  
Pin: 122002

**DRAWING TITLE:** ELEVATION-A BLOCK-C

REVISION	JOB NO. -	DRG NO. -	DATE -	CHECKED BY -	APPROVED BY -
		BC-09	01-04-2021		
FILE -	SCALE -	1:100	DEALT BY -	ARCHITECT'S SEAL & SIGNATURE	OWNER'S SEAL & SIGNATURE

Architect's Seal & Signature

Owner's Seal & Signature

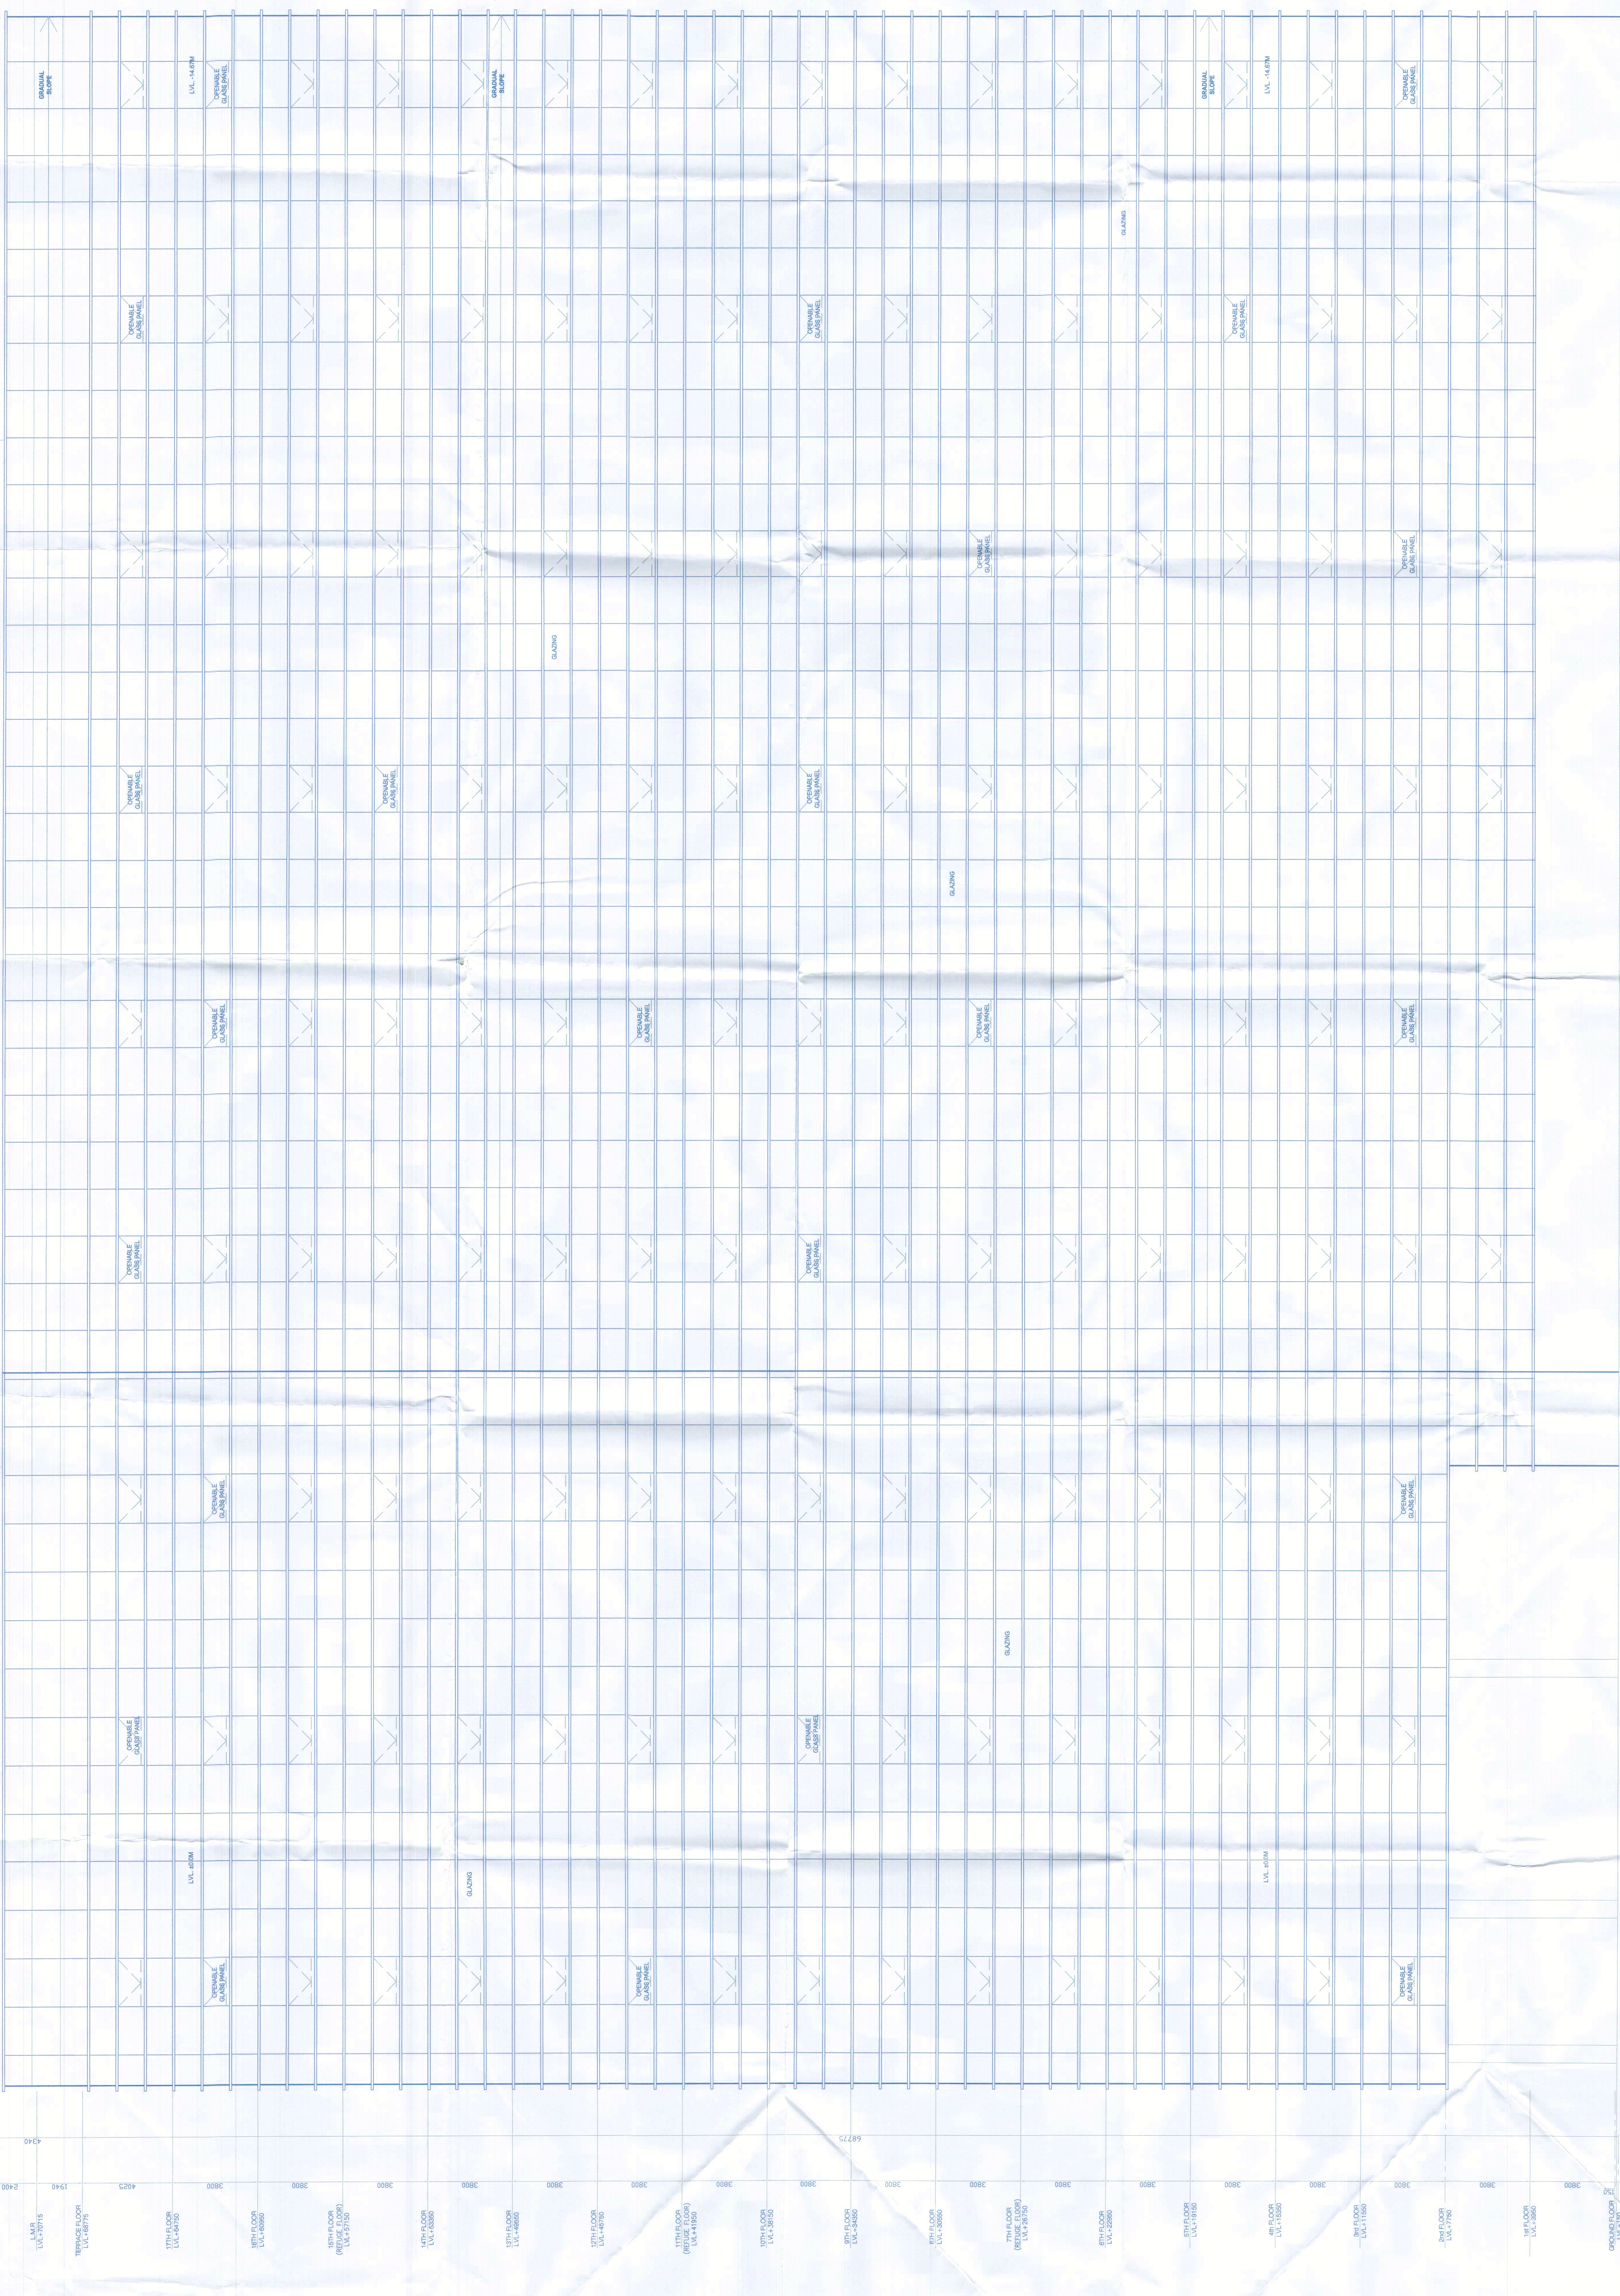

ELEVATION - A  
(BLOCK - C)