


This is a "PROVISIONAL BUILDING PLAN" approved only for the purpose of inviting objections from the general public.

Architectural signatures and stamps including "DDTH (B) Member BPAK" and "DDTH (B) Member BPAK".

Additional signatures and initials.

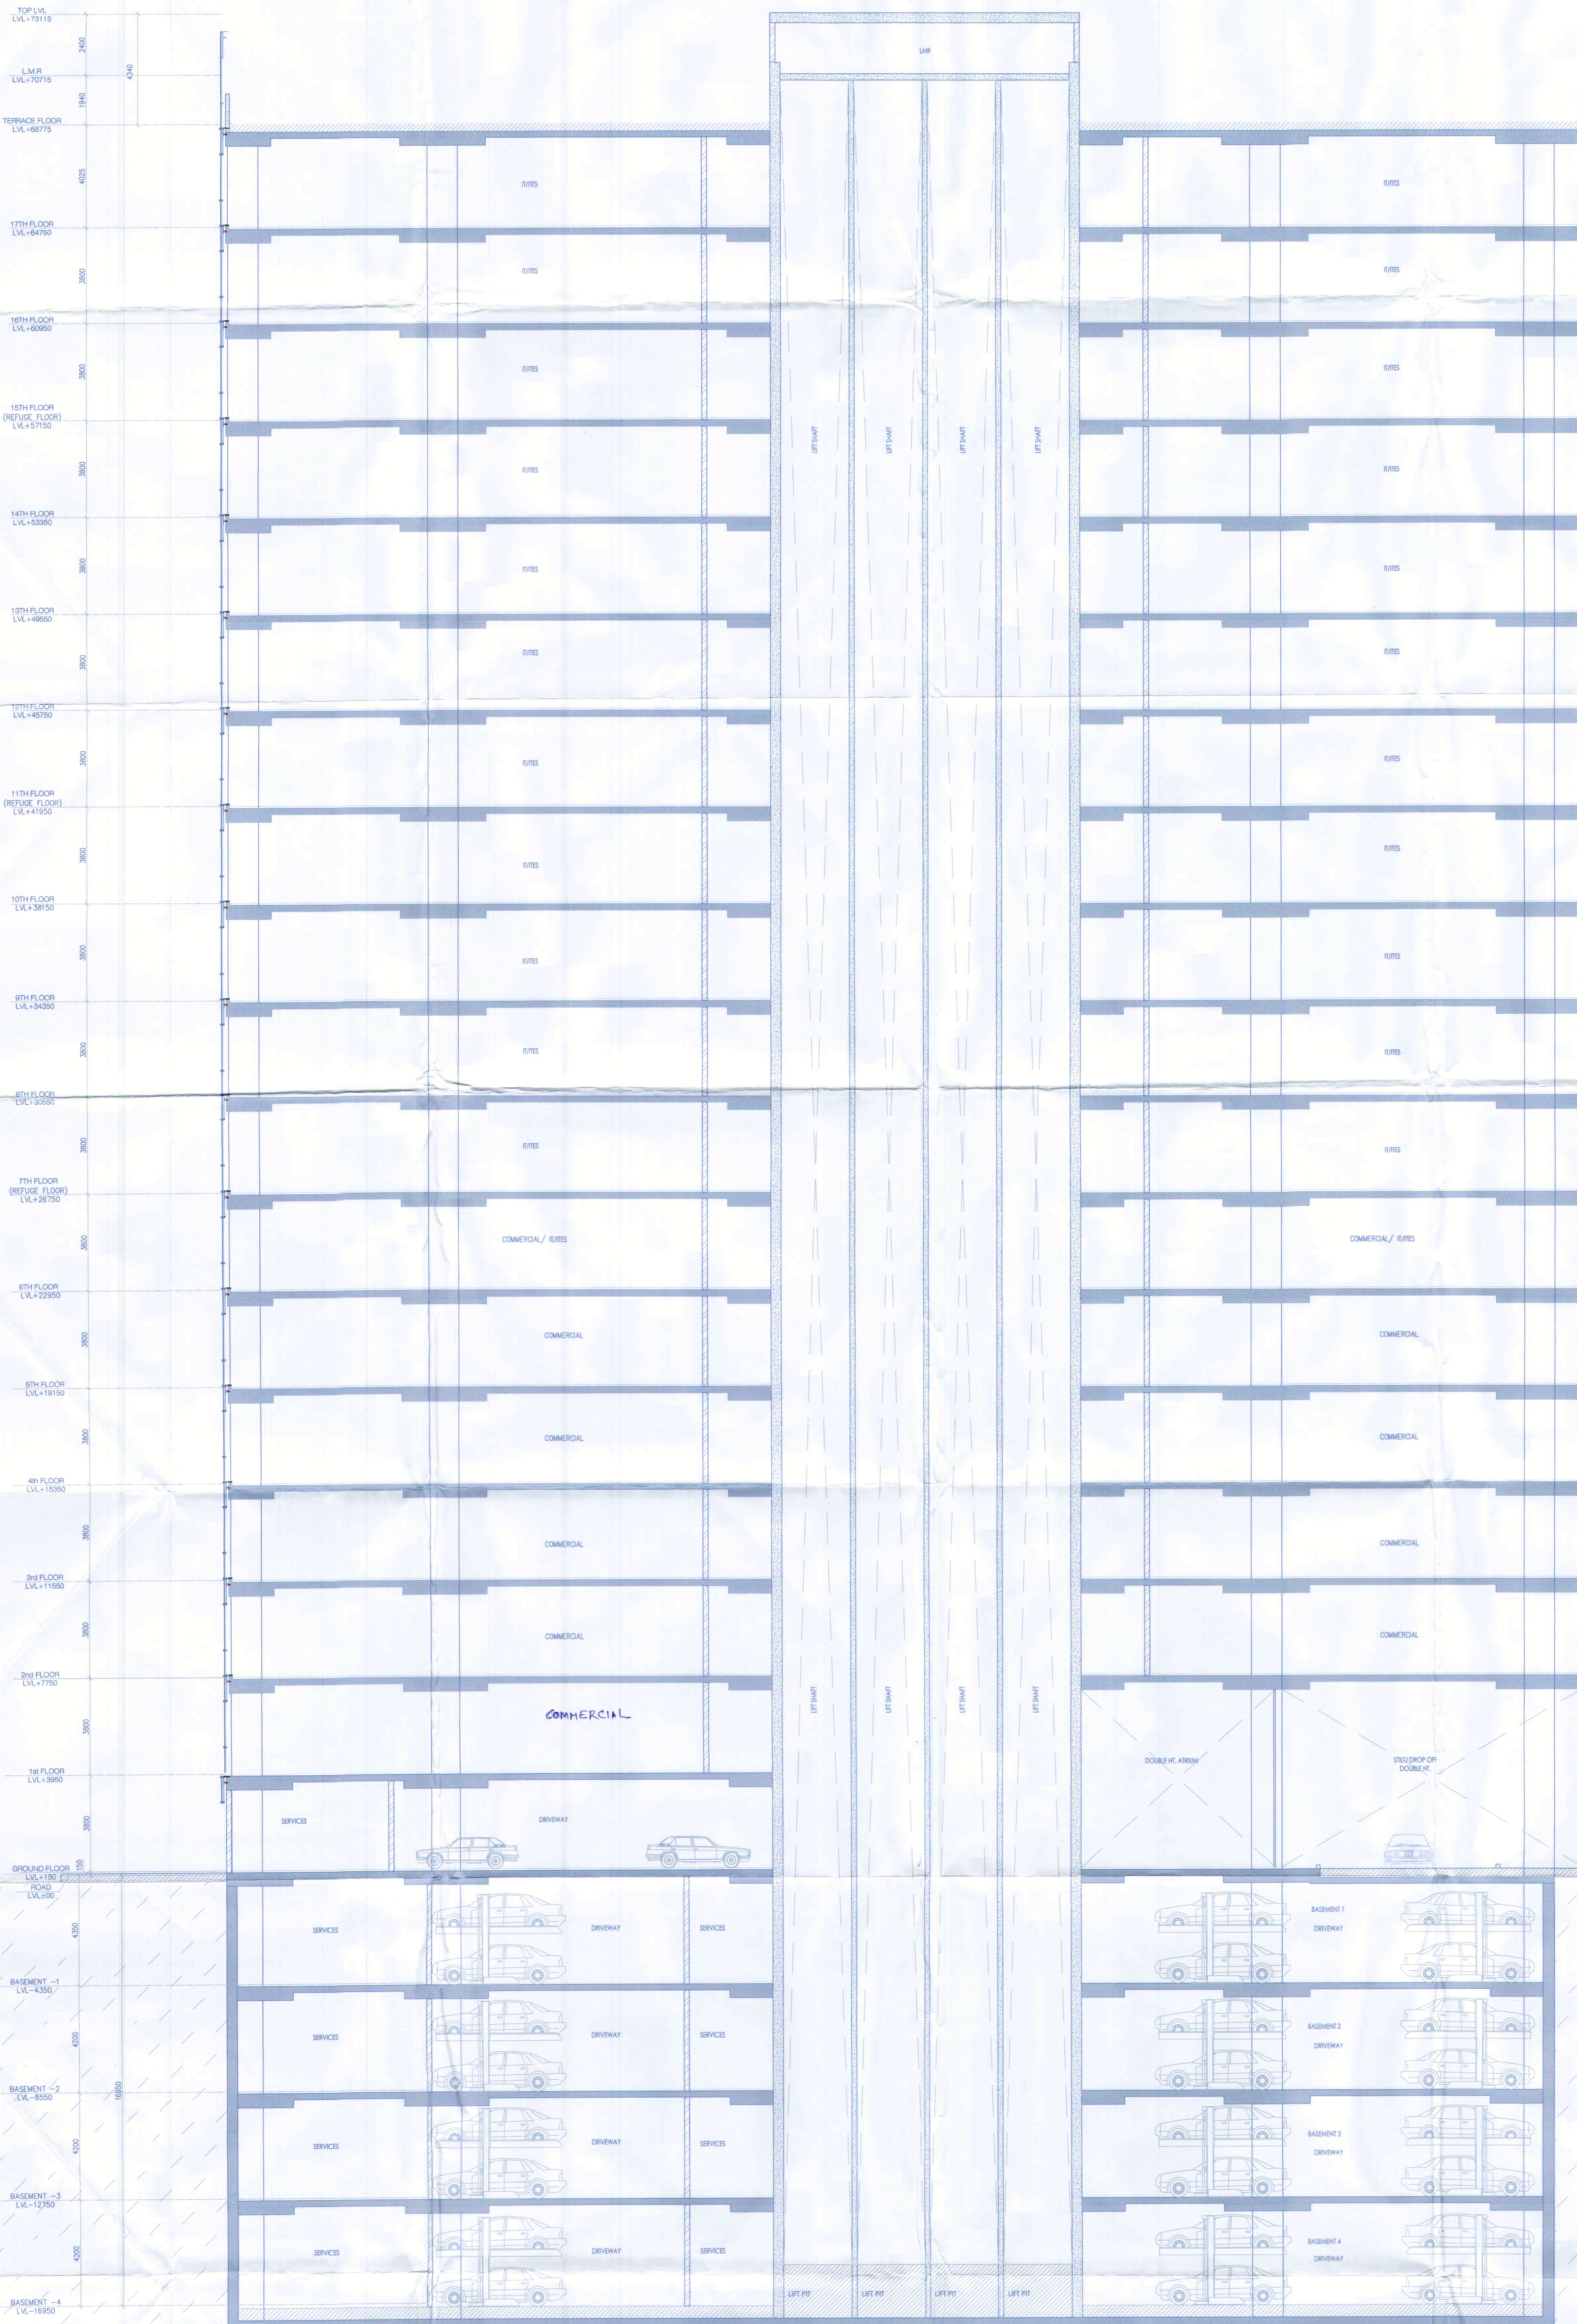

Architect
Hafeez
Contractor
29 Bank Street, Bombay 400 023, Tel: 2661929

RISMS
ARCHITECTS

RSMS ARCHITECTS PVT. LTD.
69, Nora Niwas - Bhawani Kunj
(Behind D2), Vasant Kunj,
New Delhi-110070.
Tel.: 011-26898616, 26898617
www.rsms-arch.com

Project: PROPOSED BUILDING PLANS OF BUILDING - B AND REVISED BUILDING PLANS OF BUILDING - C, D, E, & F IN CYBER CITY UNDER TRANSIT ORIENTED DEVELOPMENT (TOD) POLICY FOR MIX LAND USED COLONY (70% IT/ITES/+30% COMMERCIAL) MEASURING 108.55922 ACRES IN SECTOR 24, 25 & 25-A, GURUGRAM MANESAR URBAN COMPLEX BEING DEVELOPED BY DLF CYBER CITY DEVELOPERS LIMITED

OWNER: DLF Cyber City Developers Ltd.
10th Floor DLF Gateway Tower,
DLF Cyber City, Gurugram, Haryana
Pin: 122002

DRAWING TITLE: - SECTION-AA
BLOCK-C

REVISION	JOB NO. -	DRG NO. -	NORTH -
		BC-07	
SCALE -	DATE -		
1:100	01-04-2021		
FILE -	DEALT BY -	CHECKED BY -	APPROVED BY -

ARCHITECT'S SEAL & SIGNATURE

OWNER'S SEAL & SIGNATURE



SECTION - AA
(BLOCK-C)