

DRG NO.


BS-ID

This is a "PROVISIONAL BUILDING PLAN" approved only for the purpose of inviting objections from the general public.

Professional signatures and stamps: Ram Khair Bhaskar (AD/IO), DOT/RA, and others.

KEY PLAN

BUILDING - D

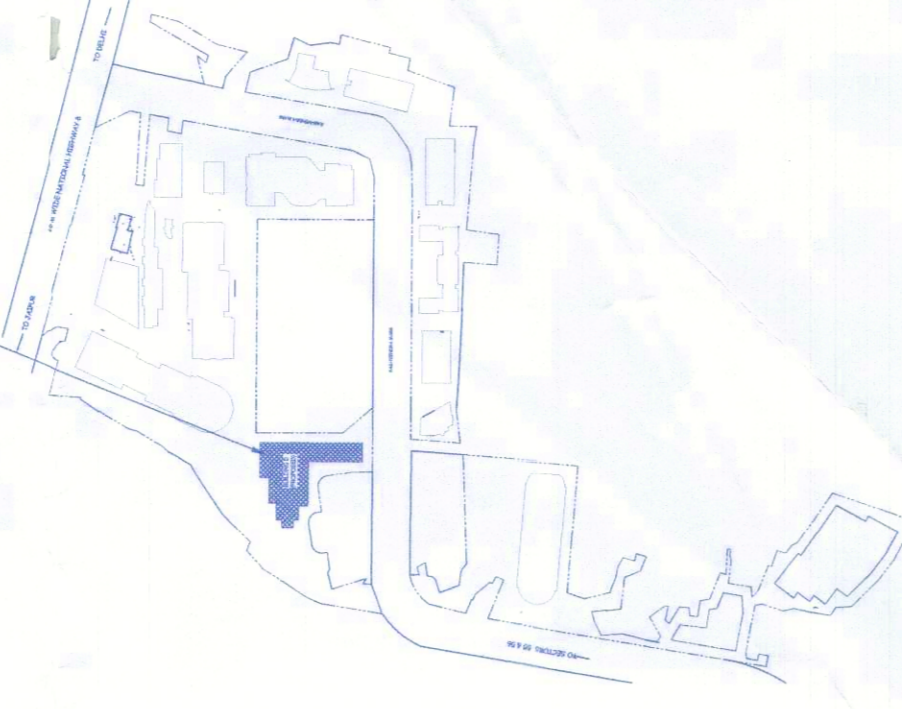

Architect: HATEEZ CONTRACTOR

RISMIS ARCHITECTS

RSMS ARCHITECTS PVT. LTD. (Behind D2), Vasant Kunj, New Delhi-110070.

Project: PROPOSED BUILDING PLANS OF BUILDING... DLF Cyber City Developers Limited, 10th Floor DLF Gateway Tower, DLF Cyber City, Gurgaon, Haryana.

BASEMENT-01 BLOCK-D

Revision table with columns: REVISION, JOB NO., DATE, SCALE, CHECKED BY, ARCHITECT'S SEAL & SIGNATURE, OWNER'S SEAL & SIGNATURE.

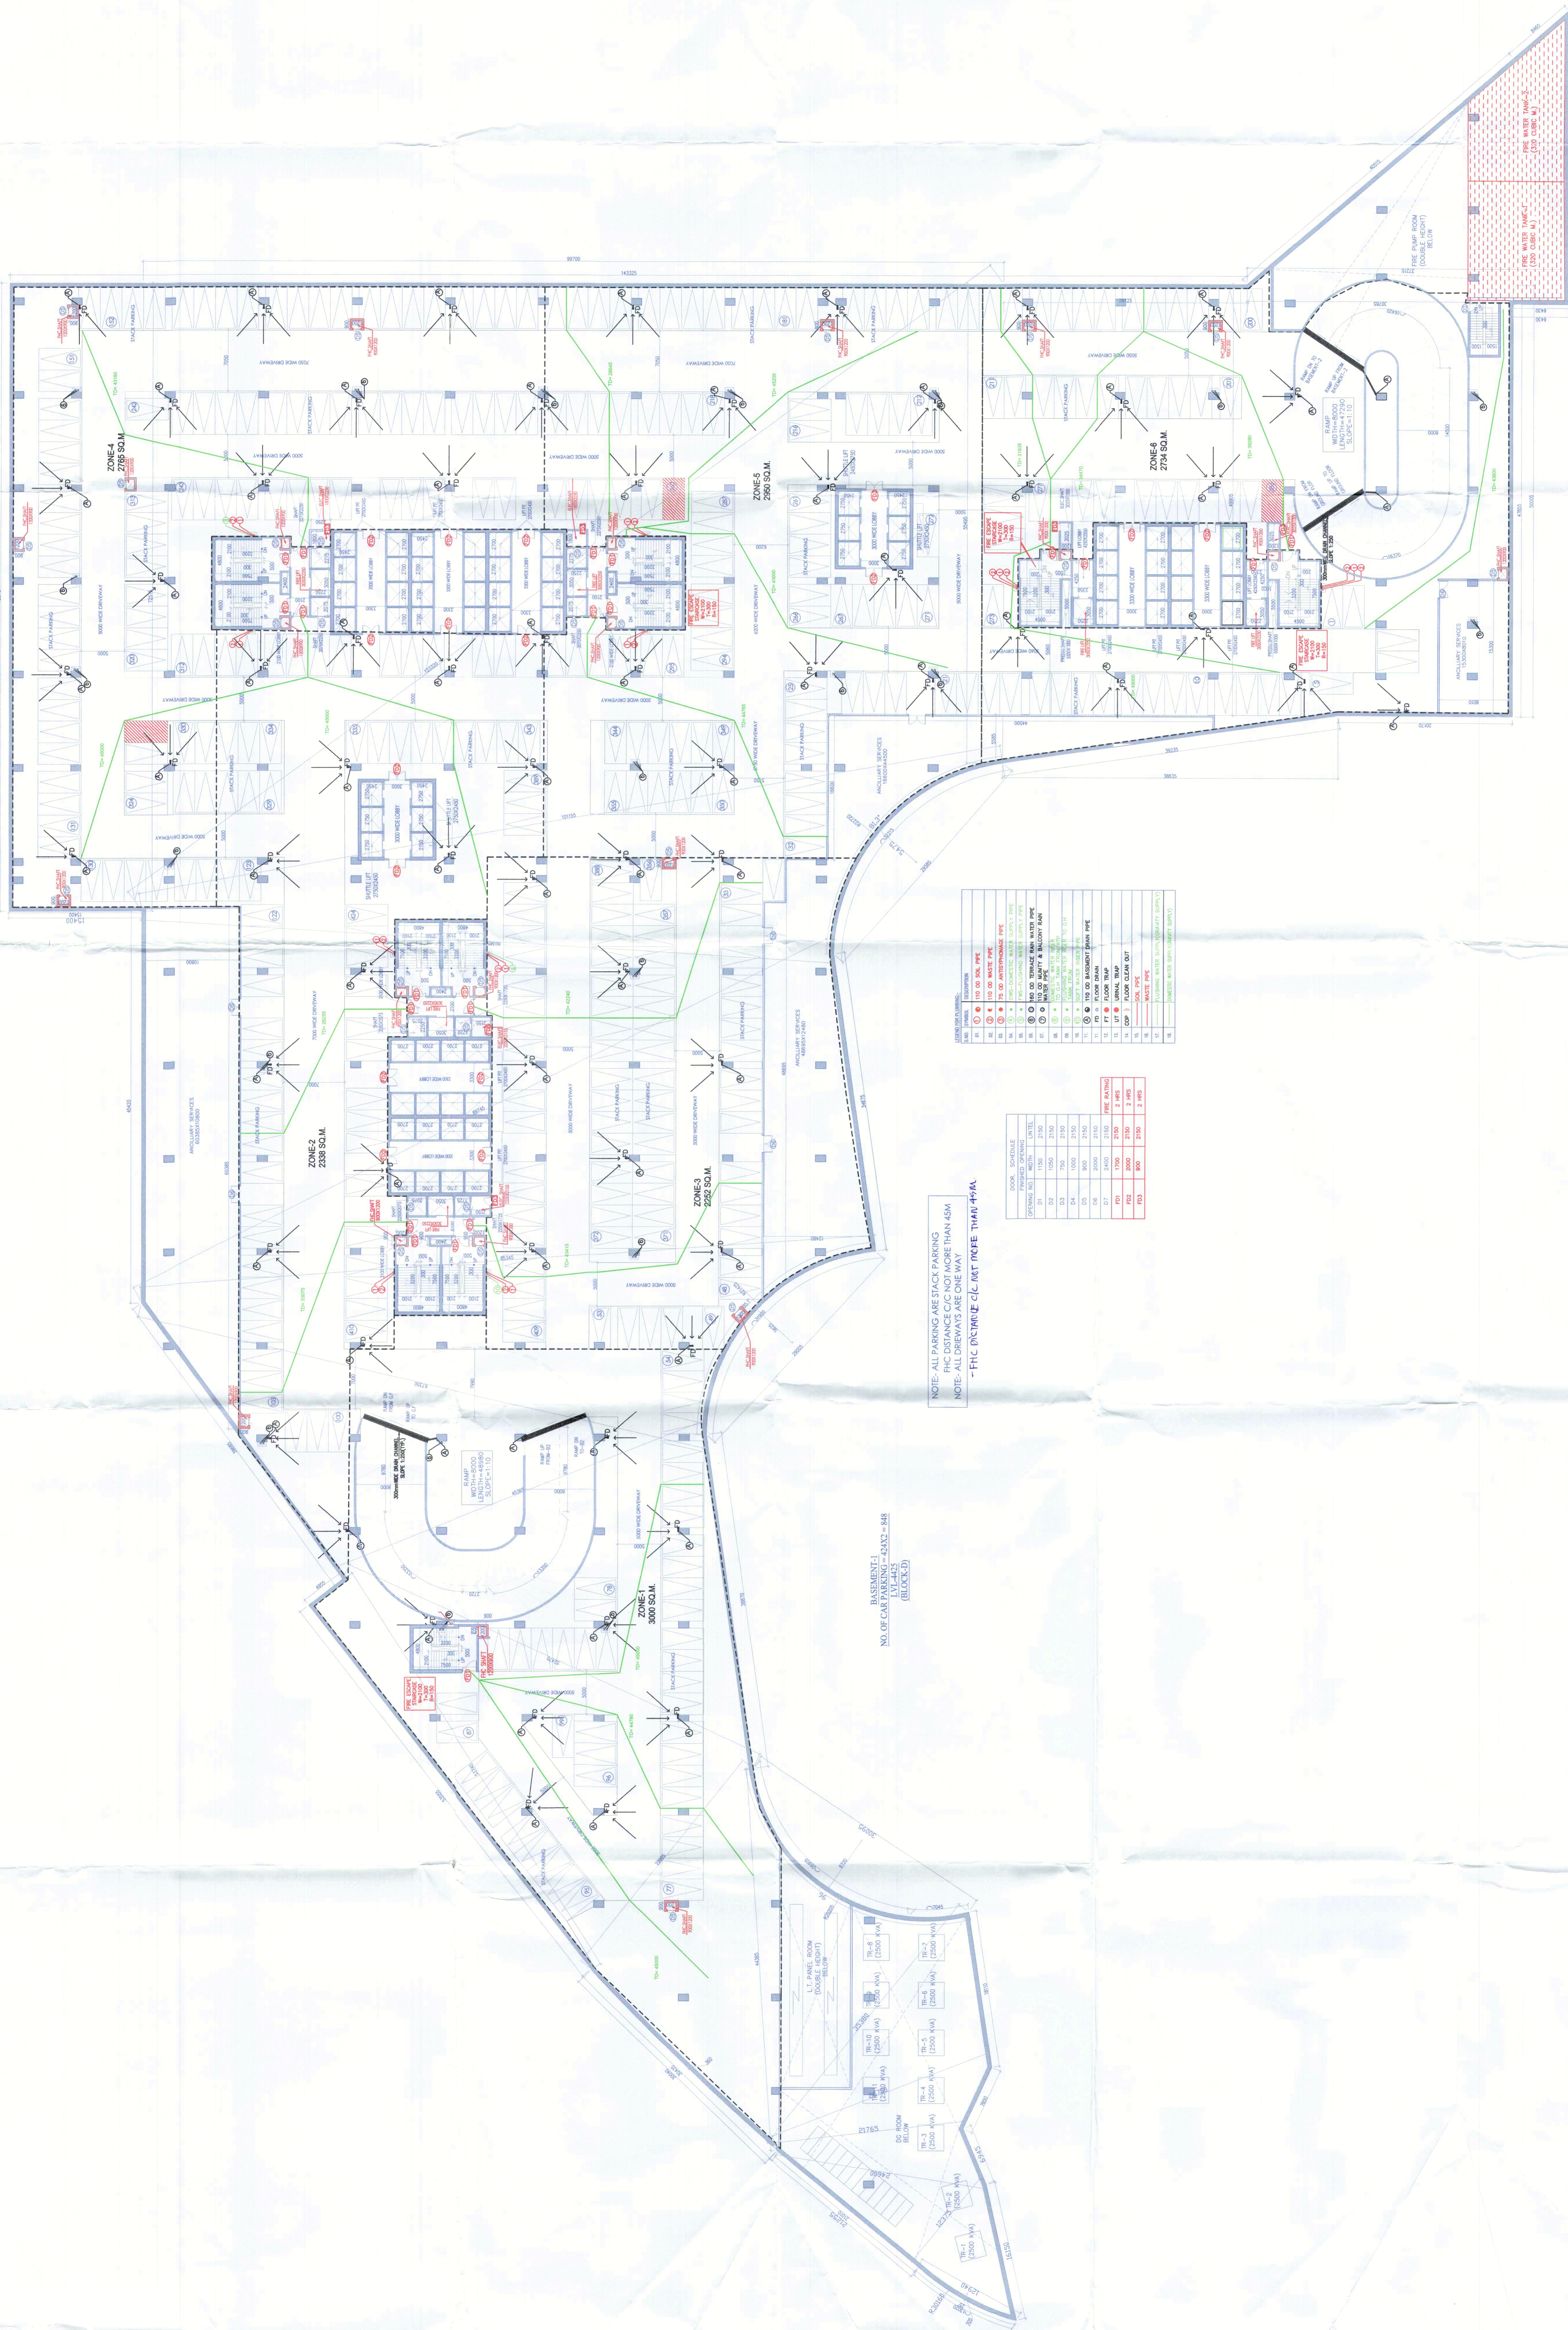


Table: NO. OF CAR PARKING SPACES

NOTE: ALL PARKING ARE STACK PARKING. NOTE: ALL DRIVWAYS ARE ONE WAY. -FIRE DRIVWAY CIRC. RT. ROPE THRU. 454M.

Table: LEGEND

Table: ROOM SCHEDULE

