

This is a "PROVISIONAL BUILDING PLAN" approved only for the purpose of inviting objections from the general public.

**DRG NO.** BS-3D

**Architect**  
Hafeez  
BPC

**Contractor**  
RISIMIS ARCHITECTS  
BPC

**Project:** PROPOSED BUILDING PLANS OF BUILDING-B AND REVISED BUILDING PLANS OF BUILDING-C, D, E & F IN CYBER CITY UNDER TRANSIT ORIENTED DEVELOPMENT (100) POLICY FOR MIX LAND USED COLONY/02E (17/185) + 30% COMMERCIAL MEASURING 108-55922 ACRES IN SECTOR 24, 25 & 25-A, GURUGRAM MANESAR URBAN COMPLEX BEING DEVELOPED BY DLF CYBER CITY DEVELOPERS LIMITED.

**OWNER:** DLF Cyber City Developers Ltd.  
DLF Floor DLF Gateway Tower,  
DLF Cyber City, Gurugram, Haryana  
Pin: 122002

**DRAWING TITLE:** BASMENT-3 BLOCK-D


**REVISION:** JOB NO. - BS-3D  
**SCALE:** 1/200  
**DATE:** 01-04-2021  
**CHECKED BY:** APPROVED BY:  
**FILE:** DEALT BY: ARCHITECT'S SEAL & SIGNATURE  
**OWNER'S SEAL & SIGNATURE:**

**KEY PLAN BUILDING - D**

**Architect**  
Hafeez  
Contractor

**RISIMIS ARCHITECTS**

**RSMS ARCHITECTS PVT. LTD.**  
69, Mora Nivas, Bhawan, Kunj  
(Behind D2), Vasant Kunj,  
New Delhi-110070.  
Tel. 011-26898616, 26898617  
www.rsimis-arch.com

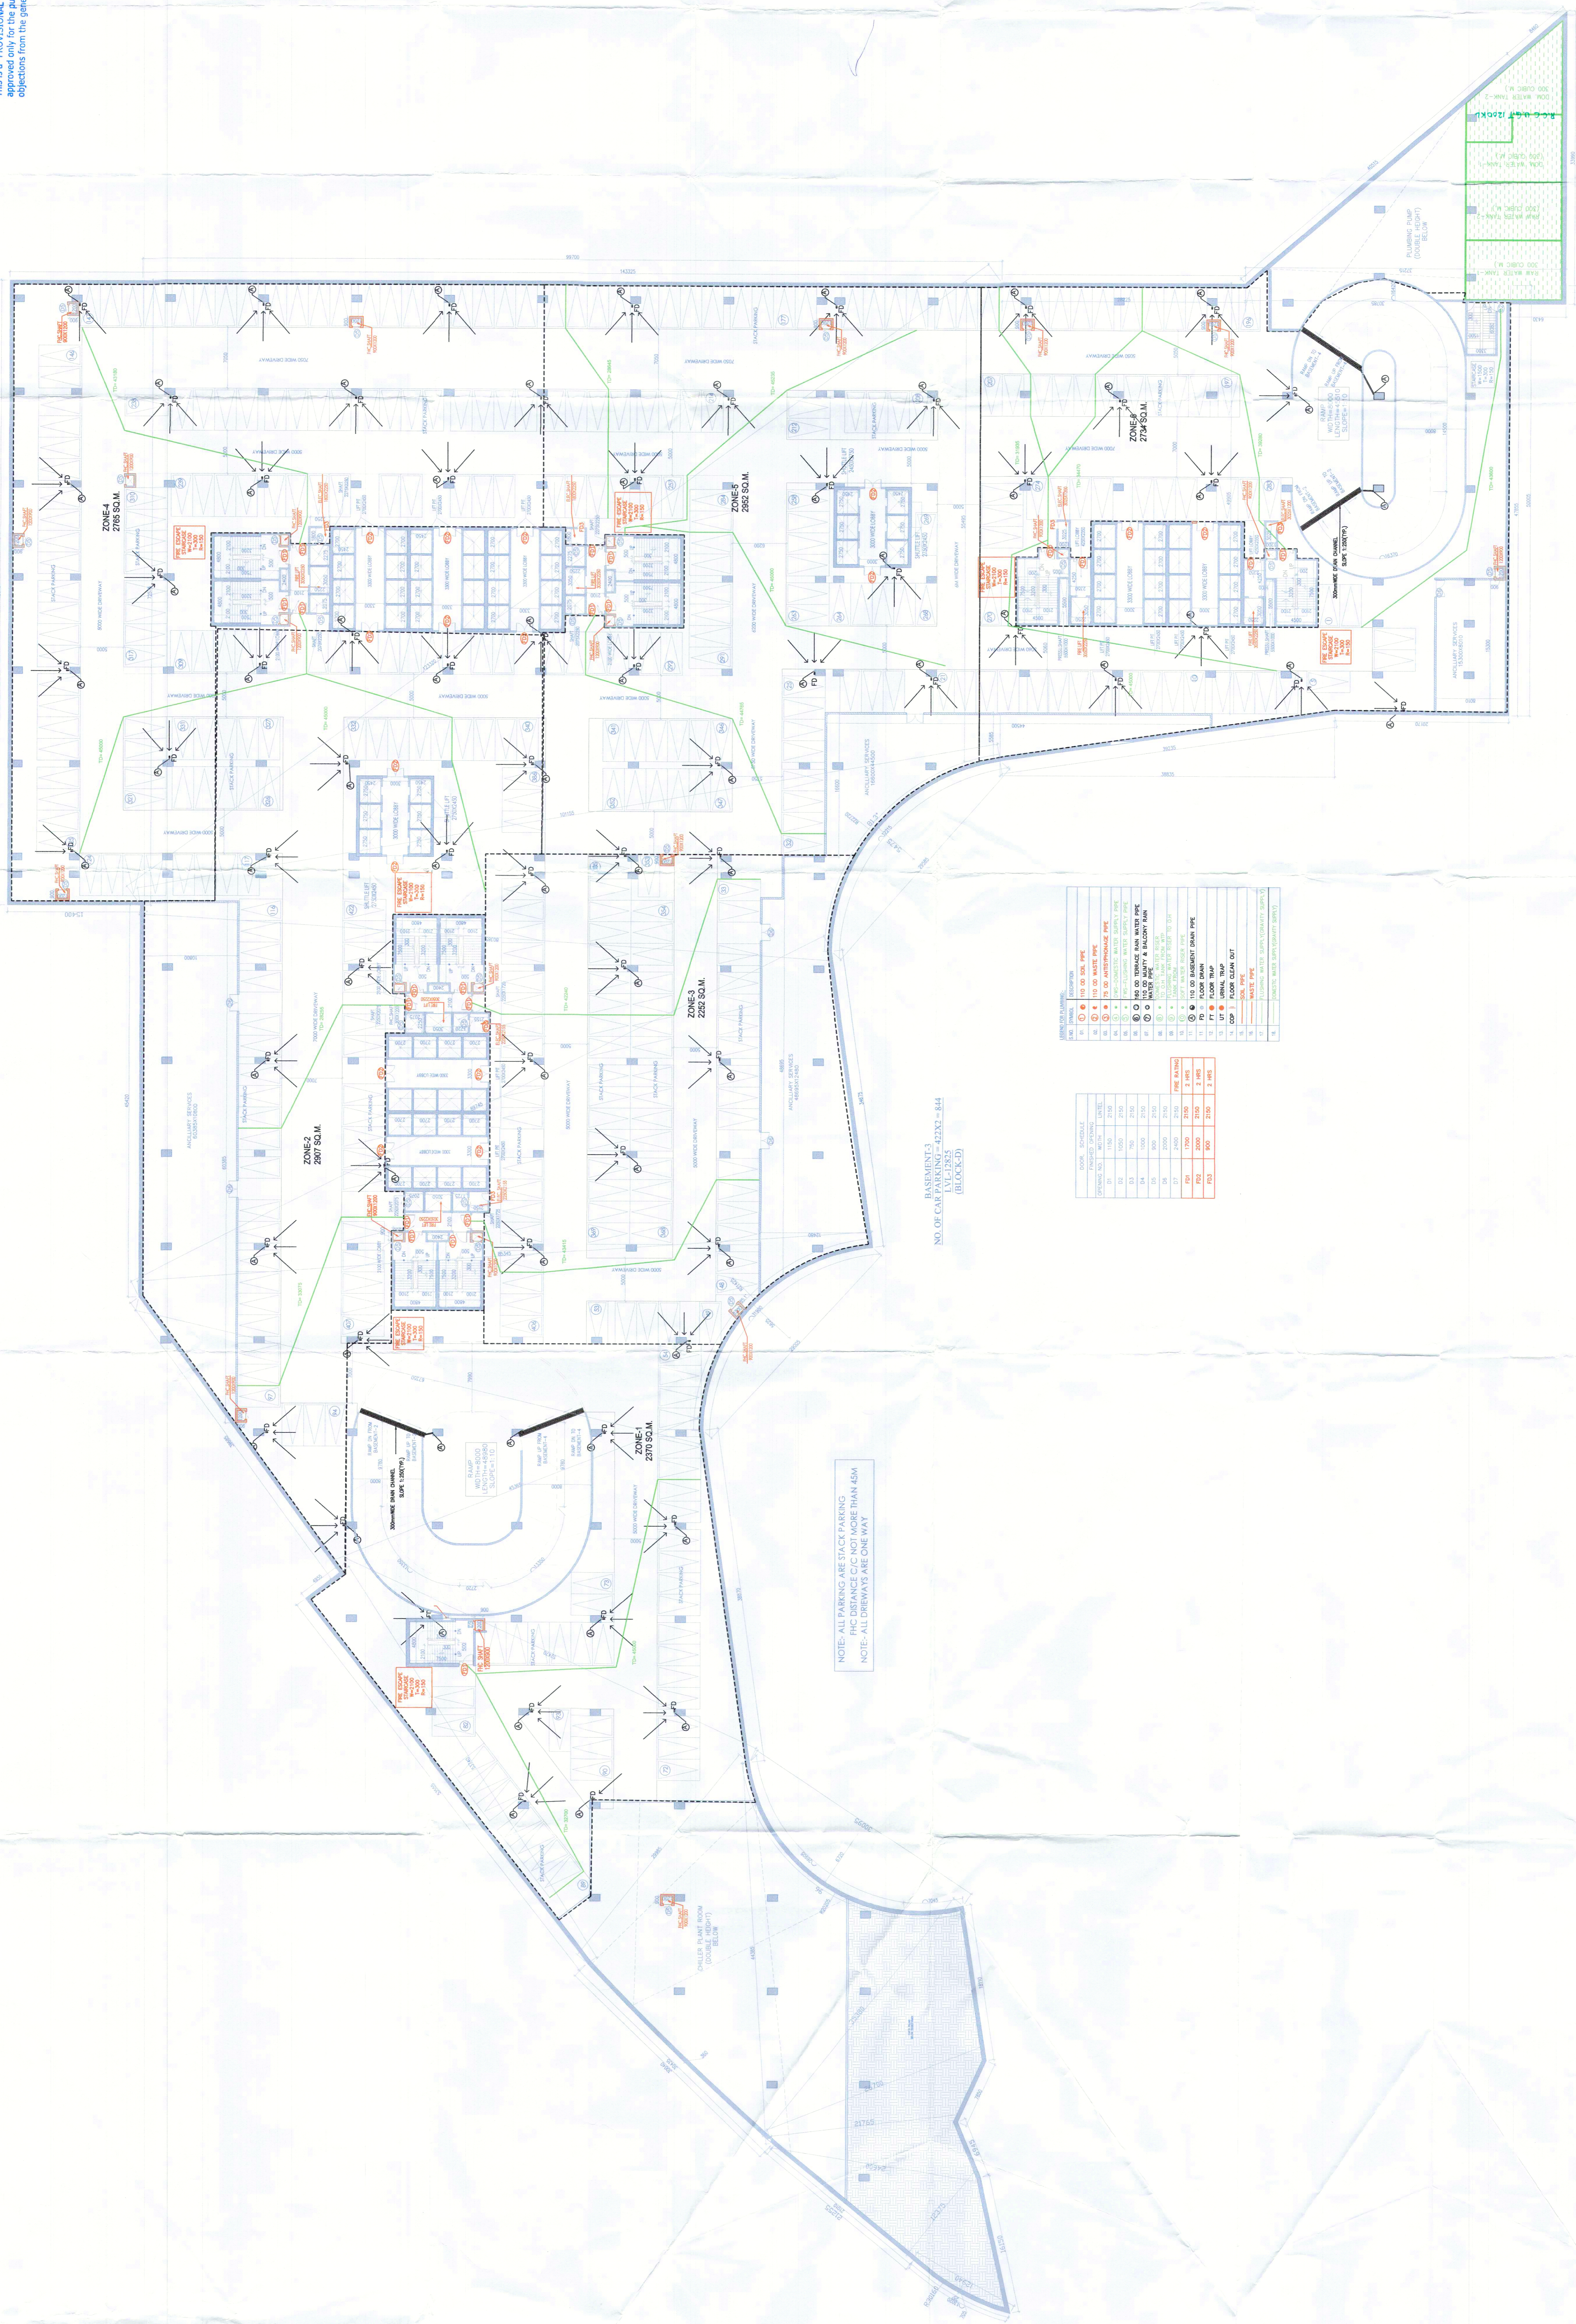

NOTE: ALL PARKING ARE STACK PARKING  
NOTE: ALL DRIVEWAYS ARE ONE WAY

BASMENT-3  
NO. OF CAR PARKING - 432X - 844  
(BLOCK-D)

