


This is a "PROVISIONAL BUILDING PLAN" approved only for the purpose of inviting objections from the general public.

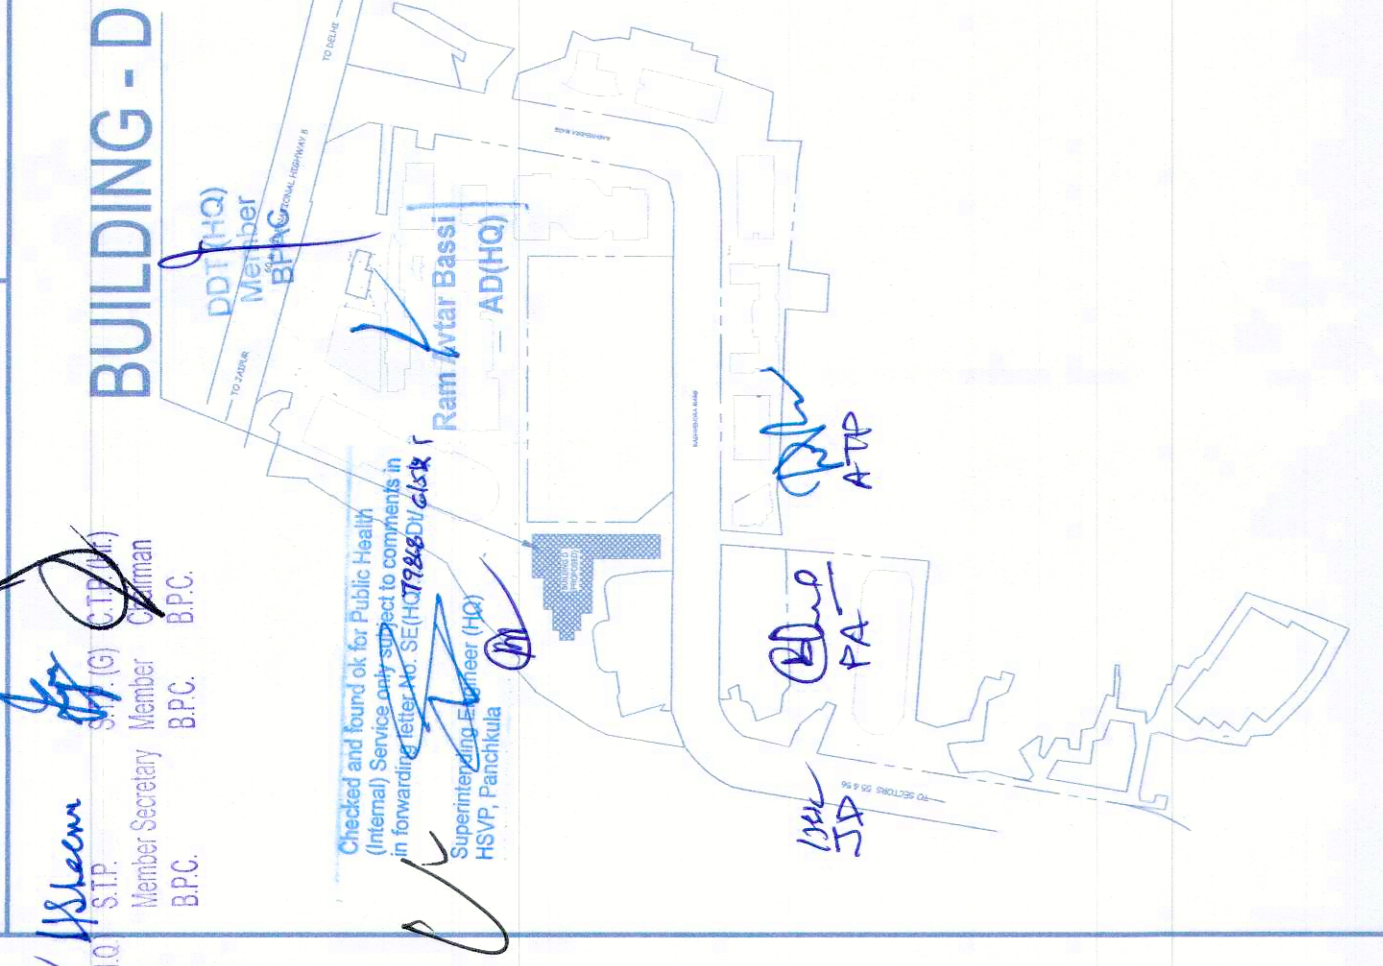

KEY PLAN

Architect Hafeez Contractor


RISIMIS ARCHITECTS

RSMS ARCHITECTS PVT. LTD. 69, Noida Noidas, Bhawan, Noida, New Delhi-110070. Tel: 011-26898616, 26898617 www.rsms-arch.com

PROPOSED BUILDING PLANS OF BUILDING - B AND REVISED BUILDING PLANS OF BUILDING - C, D, E, & F IN CYBER CITY UNDER TRANSIT ORIENTED DEVELOPMENT (TOD) POLICY FOR MIX LAND USED COLONY (70% IT/ITES + 30% COMMERCIAL) MEASURING 108.55922 ACRES IN SECTOR 24, 25 & 25-A, GURUGRAM MANESAR URBAN COMPLEX BEING DEVELOPED BY DLF CYBER CITY DEVELOPERS LIMITED

OWNER: DLF Cyber City Developers Ltd. 10th Floor DLF Gateway Tower, DLF Cyber City, Gurugram, Haryana Pin: 122002

Revision table with columns for Job No., Scale, Date, Checked By, and Owner's Seal & Signature.

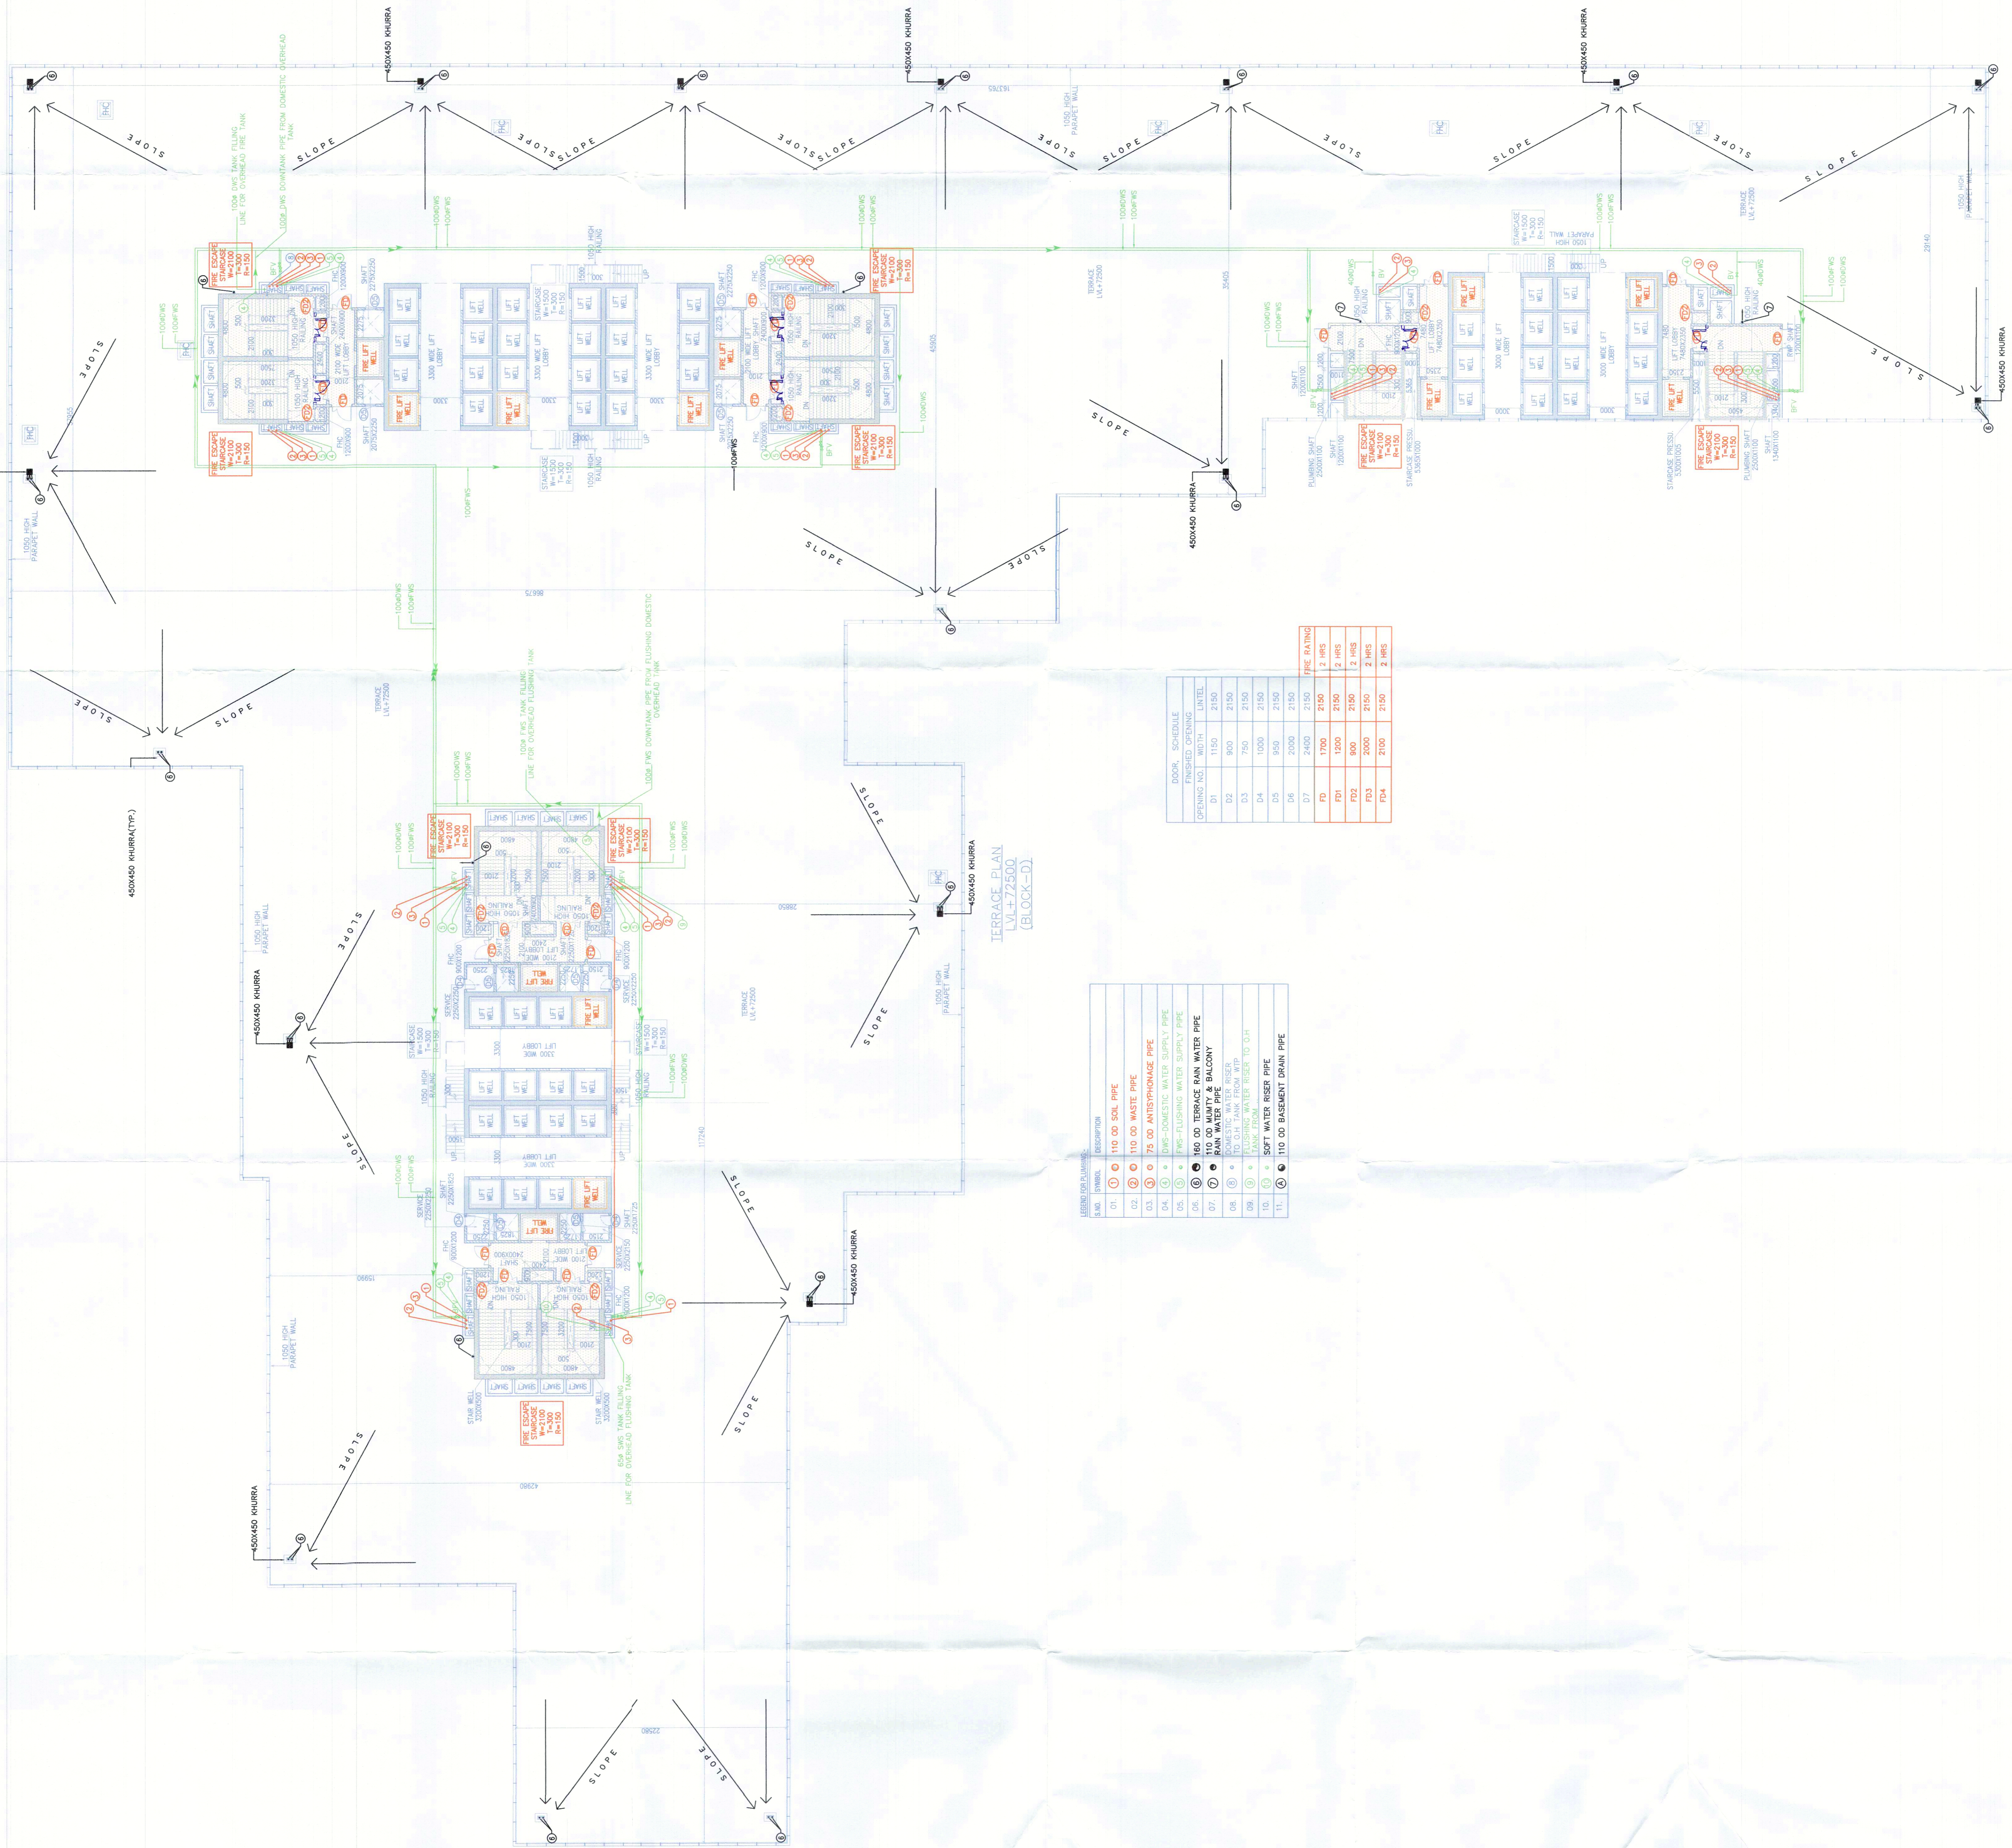

Legend table for symbols used in the drawing, such as 110.00 SOIL PIPE, 110.00 WASTE PIPE, etc.

DOOR SCHEDULE table listing door types (D1-D11), sizes, and ratings.

