

DRG NO. BD-08

This is a "PROVISIONAL BUILDING PLAN" approved only for the purpose of obtaining objections from the general public

Architectural Stamp: **H. Williams**, (P) No. 1150, (S) No. 1150, (S) No. 1150, BPC. BPC. BPC.

Professional Stamp: **BPC**, BPC. BPC.

Member Stamp: **DDA (P)**, Member BPC.

Other Signatures: **MA**, **JD**, **PA**, **AP**, **ADP**.

**Architect**  
**Hafeez Contractor**  
H. Hafeez Contractor & Associates

**RISIMIS ARCHITECTS**  
RIMS ARCHITECTS PVT. LTD.  
69, Narai Niwas, Bhawanji Kunj,  
(Behind D2), Vasant Kunj,  
New Delhi - 110070.  
Tel. 01-26888816, 26889617  
www.risimis-arch.com



PROPOSED BUILDING PLANS OF BUILDING - B AND REVISED BUILDING PLANS OF BUILDING - D, E, & F IN CYBER CITY UNDER TRANSIT ORIENTED DEVELOPMENT (TOD) POLICY FOR MIX LAND USED COLONY (TOD/IT/ITES)+30% COMMERCIAL MEASURING 108139226 SQ.M IN SECTOR 24, 25 & 26 OF DELHI METRO RAIL MANESAR DEVELOPED BY OWNER DLF CYBER CITY DEVELOPERS LIMITED, DLF Cyber City Developers Ltd., 10th Floor DLF Gateway Tower, DLF Cyber City, Gurgaon, Haryana. Pin: 122002.

**SECTION AA**  
**BLOCK-D**

REVISION	DRG NO.	SCALE	DATE
	BD-08	1:100	01-03-2023

CHECKED BY: *[Signature]*  
APPROVED BY: *[Signature]*

OWNER'S SEAL & SIGNATURE

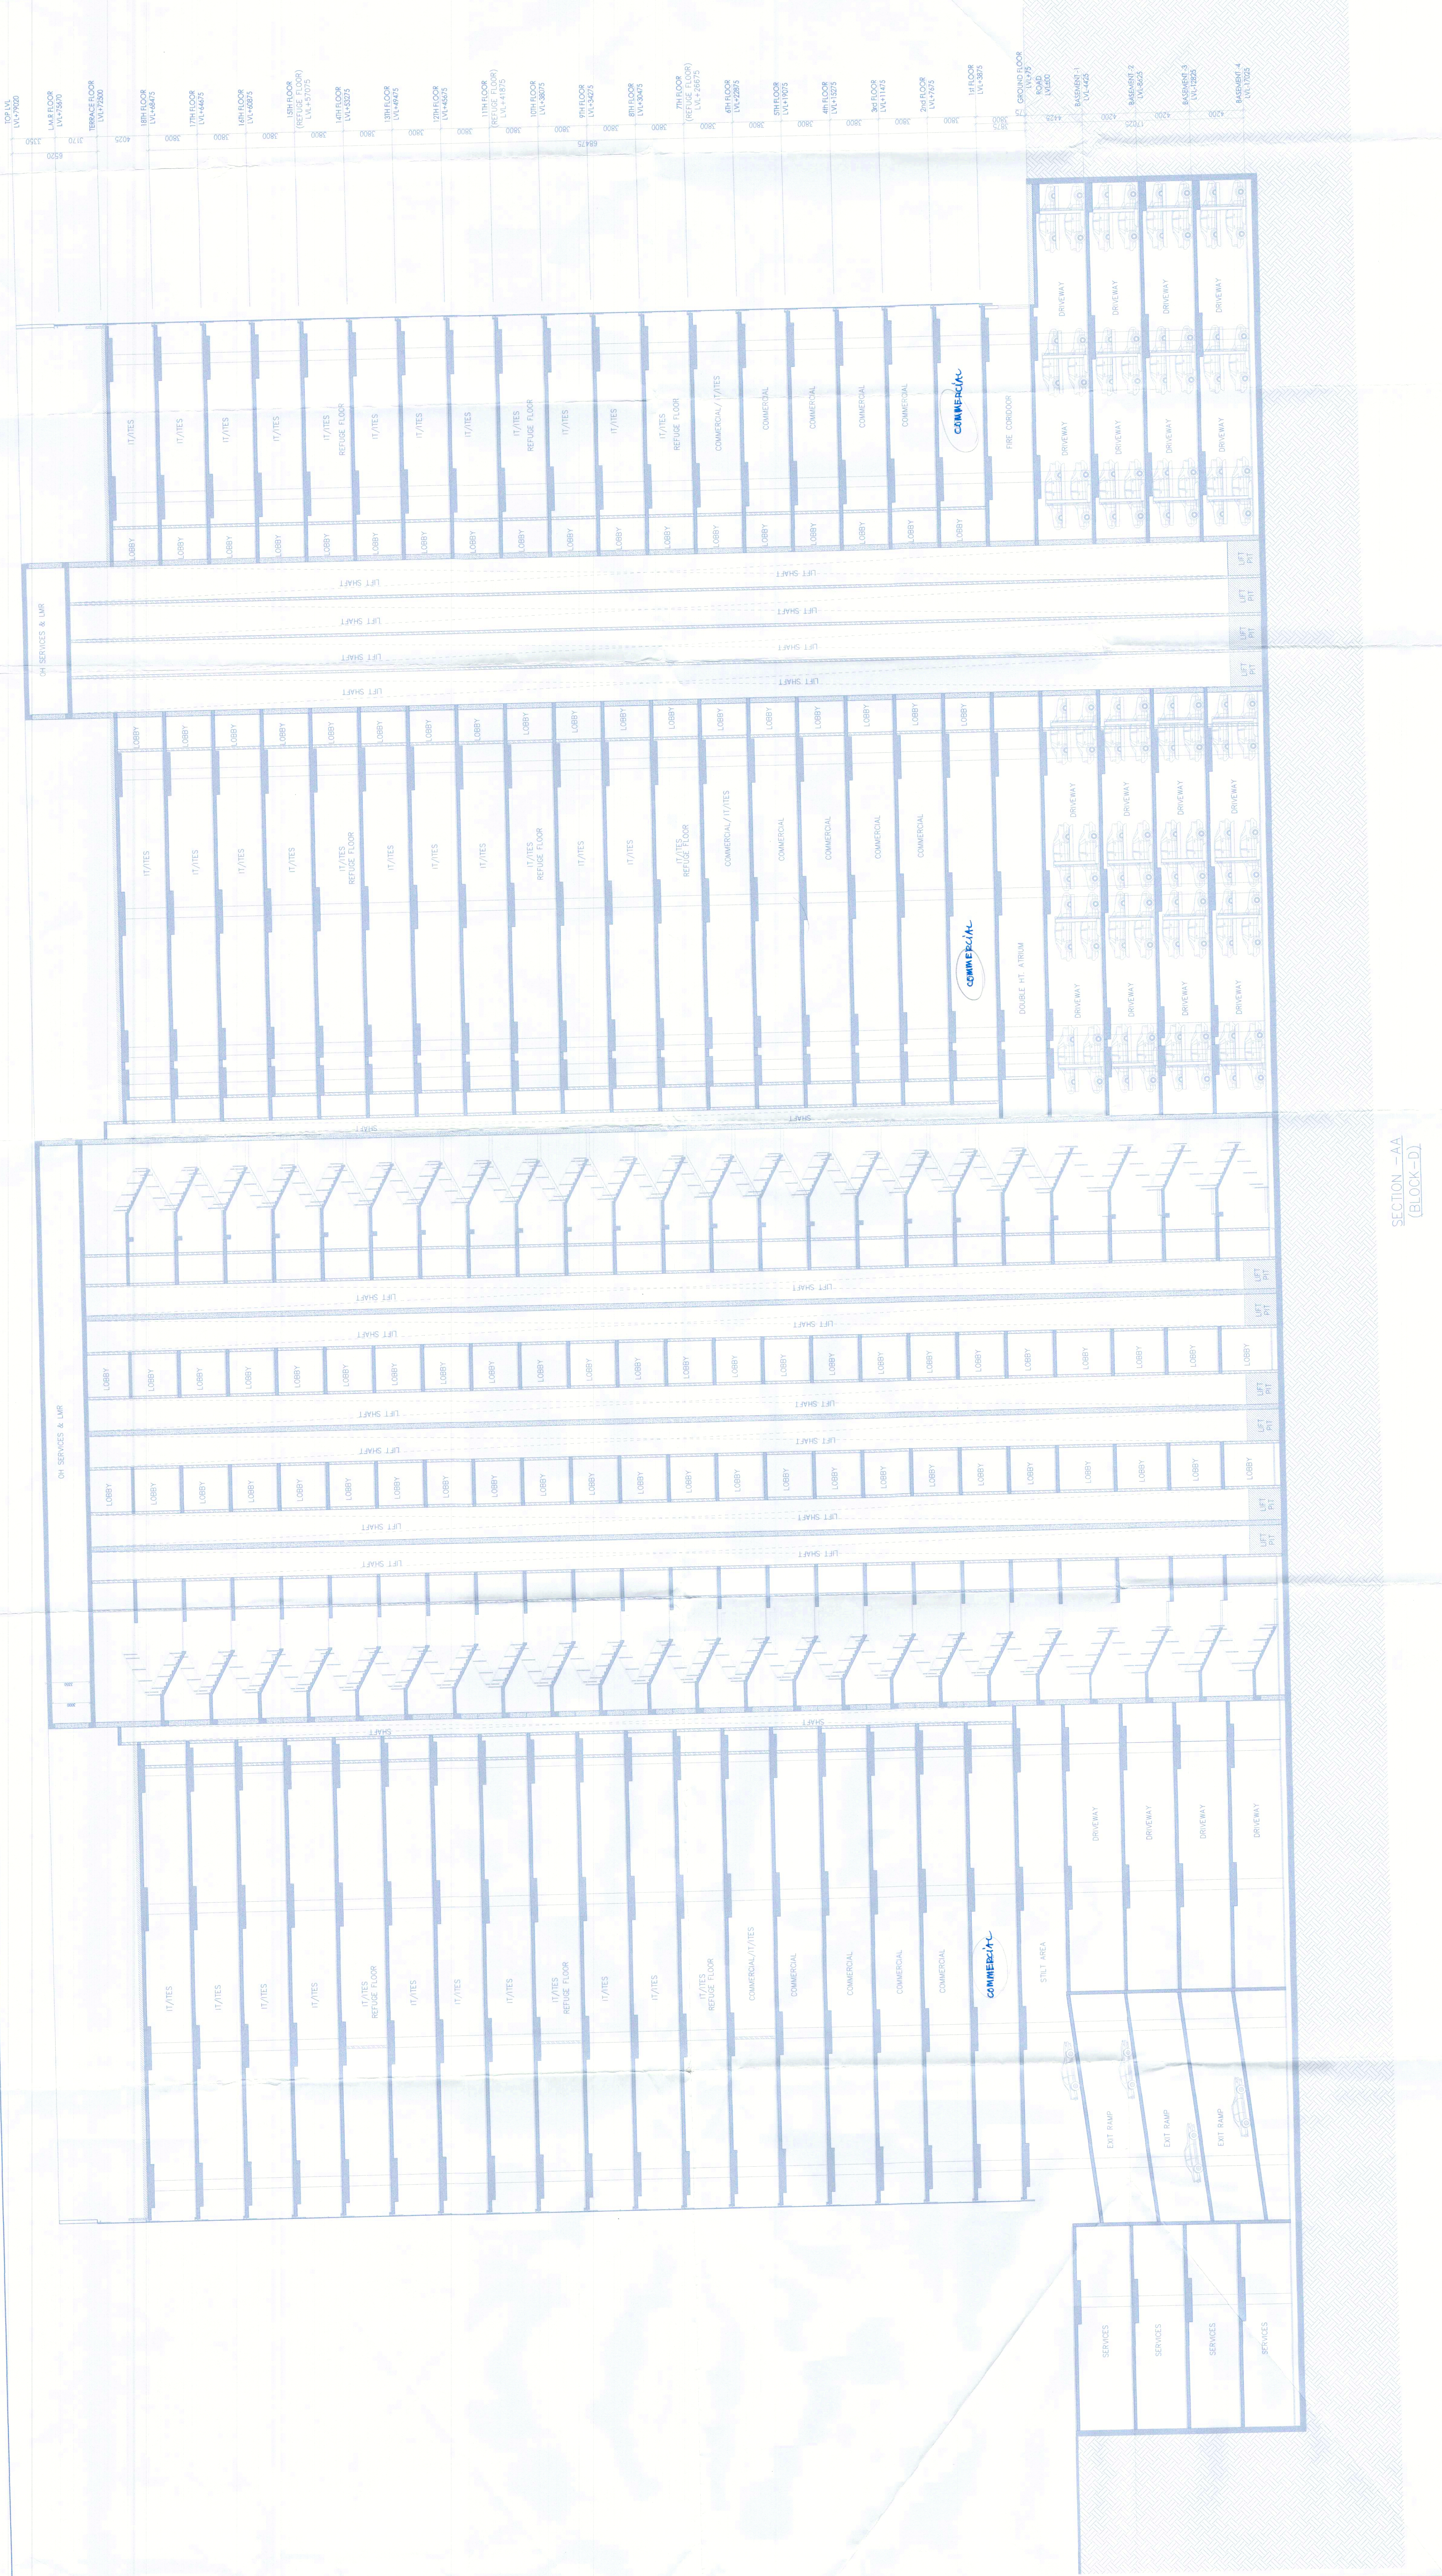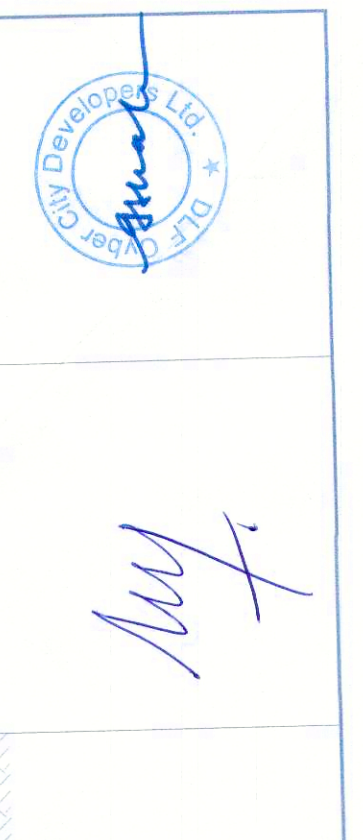

SECTION -AA  
(BLOCK-D)

*[Handwritten Signature]*