


This is a "PROVISIONAL BUILDING PLAN" approved on the purpose of making objections from the general public

DRG NO. BD-09

Architect
Hafeez Contractor
BPC

RAJ (AIR BASI)
AD(HQ)
DDA
BPC

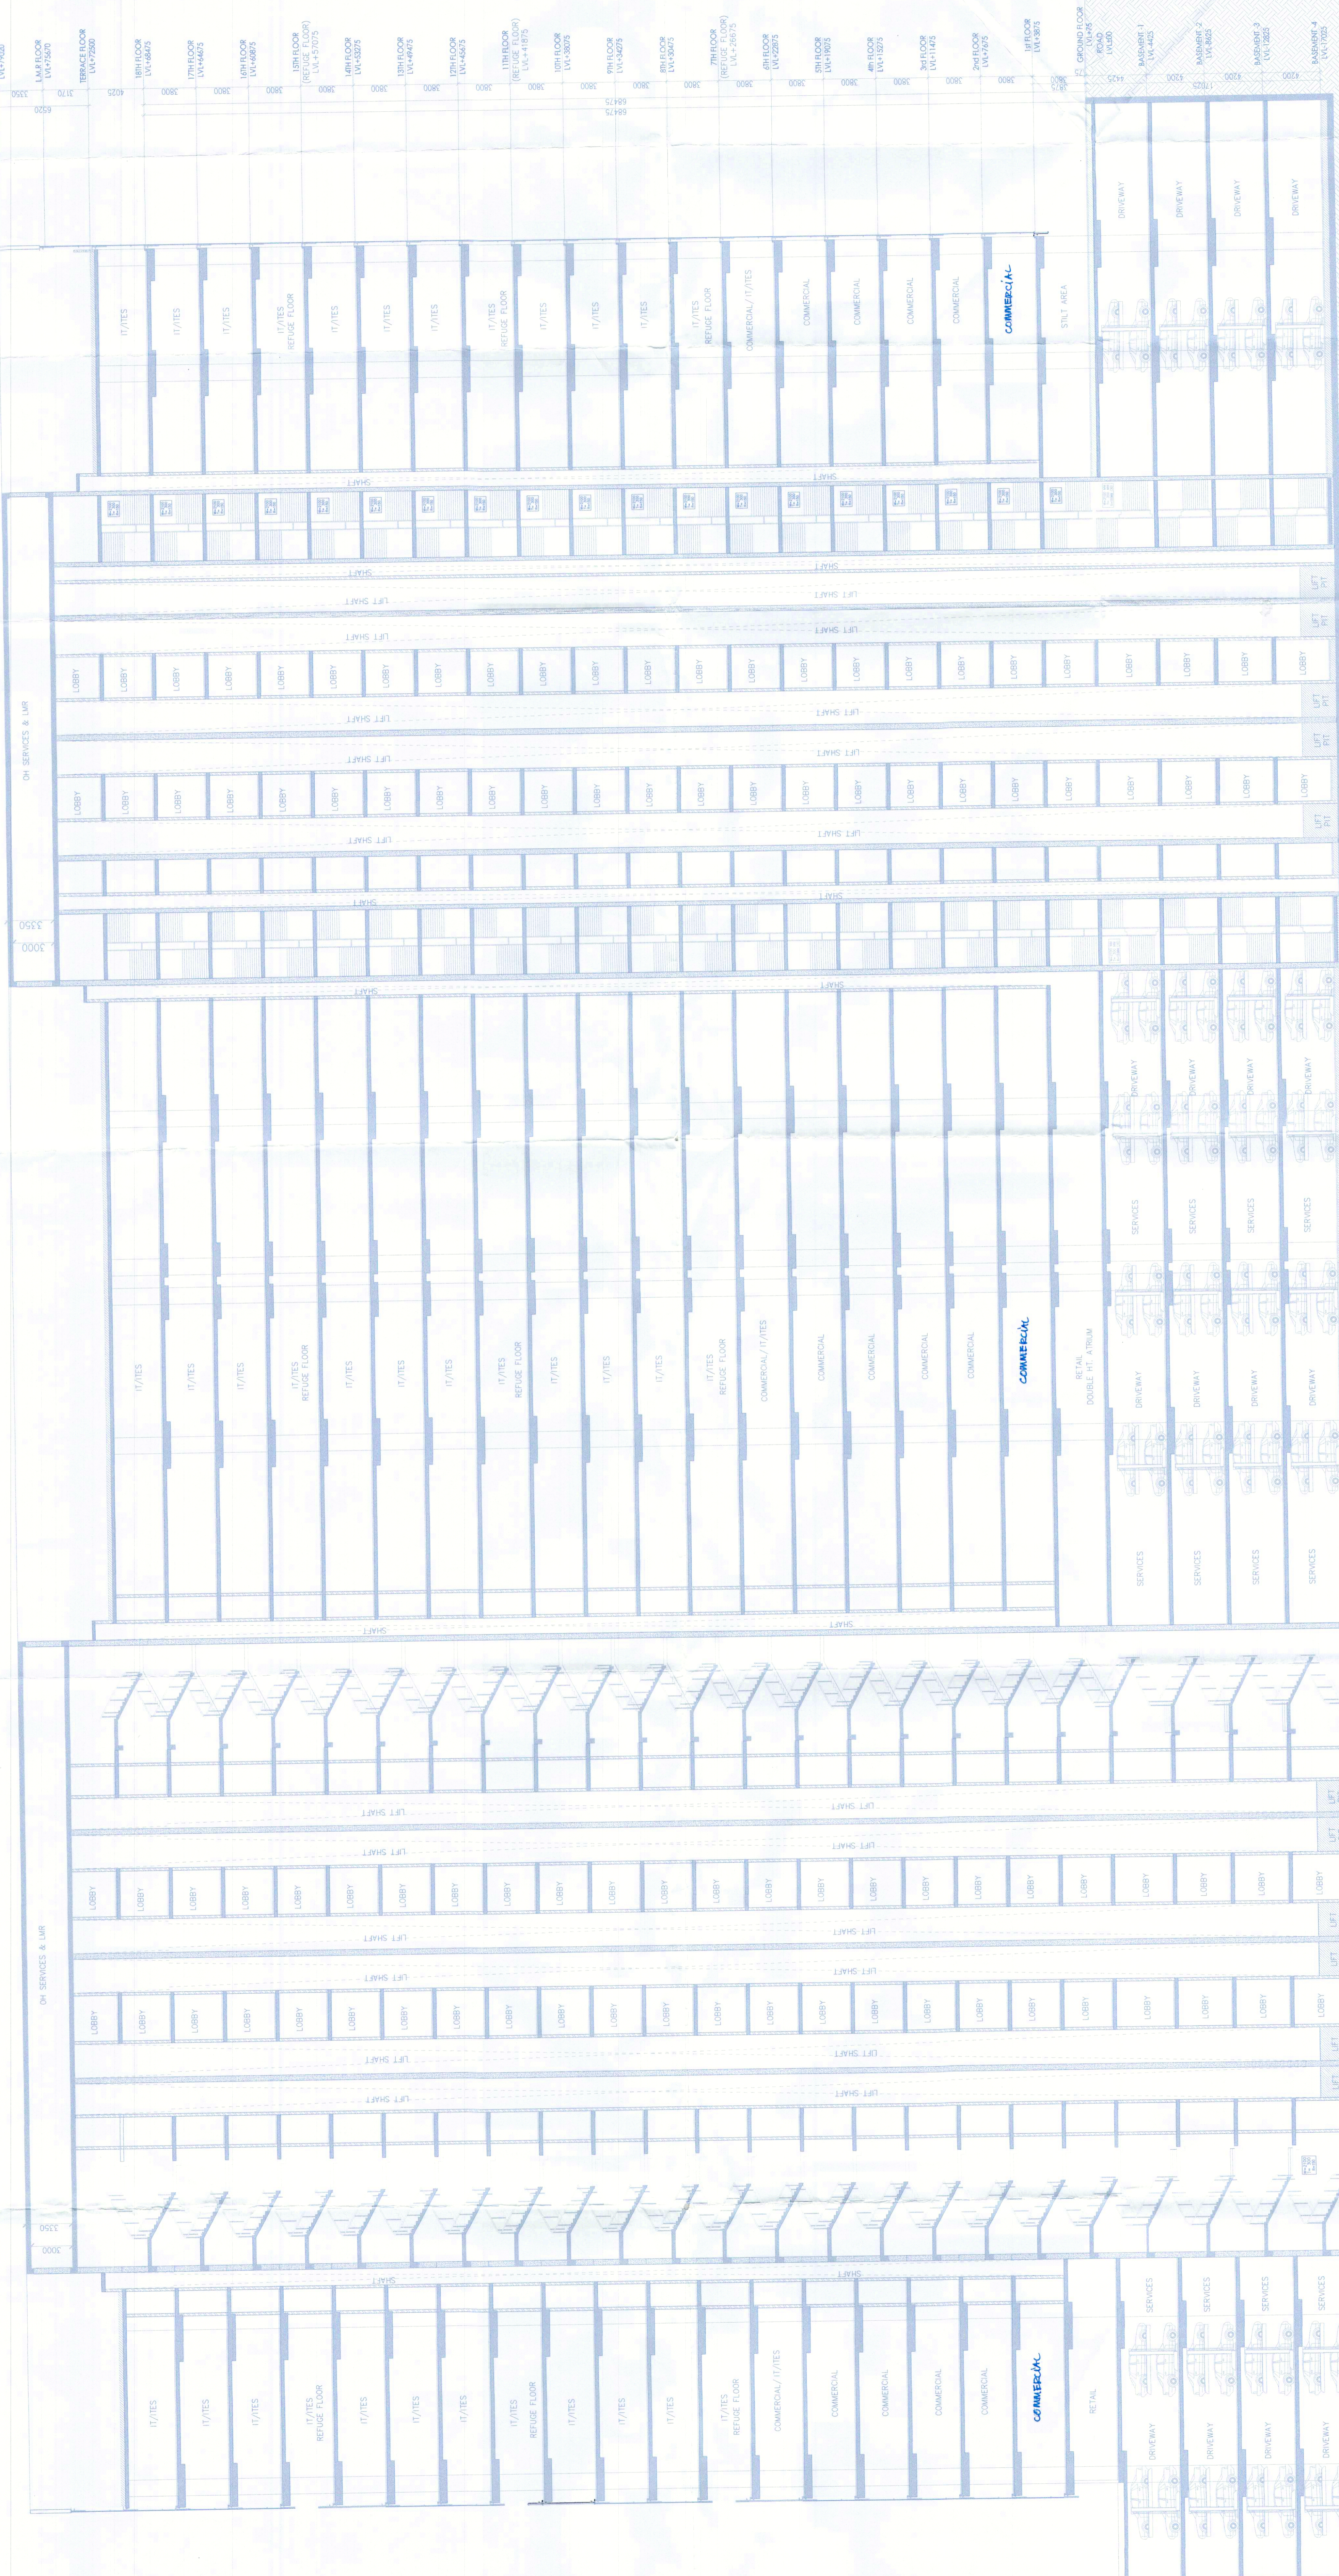

Architect
Hafeez Contractor
RISIMIS ARCHITECTS
RIMS ARCHITECTS PVT. LTD.
69 Nara Nivas Bhawan (Kunj)
New Delhi-110070
Tel: 011-26885816, 26899617
WWW.RIMS-arch.com

PROPOSED BUILDING PLANS OF
BUILDING - B AND REVISED BUILDING
PLANS OF BUILDING - C, D, E & F OF THE CYBER
CITY UNDER TRANSIT RIGHTS FOR LAND
DEVELOPMENT (PROVIDING FOR LAND
USED COLONY) OF 17/118/55/222 AGRES
COMMERCIAL USES IN THE CYBER CITY
IN STATES URBAN COMPLEX BEING
DEVELOPED BY
DLF CYBER CITY DEVELOPERS LIMITED
10th Floor DLF Gateway Tower,
DLF Cyber City Gurgaon, Haryana
Pin: 122002

SECTION-BB
BLOCK-D

REVISION	JOB NO.	DATE	SCALE	BY	CHECKED BY	APPROVED BY
		01-04-2023	1:500			

ARCHITECT'S SEAL & SIGNATURE

OWNER'S SEAL & SIGNATURE

SECTION -BB
(BLOCK -D)