


This is a "PROVISIONAL BUILDING PLAN" approved only for the purpose of inviting bids and does not constitute a contract. It is subject to change without notice and shall be replaced by the final approved plan.



Rate Per Base ADHQ

100 SD  
100 PA  
100 ATP

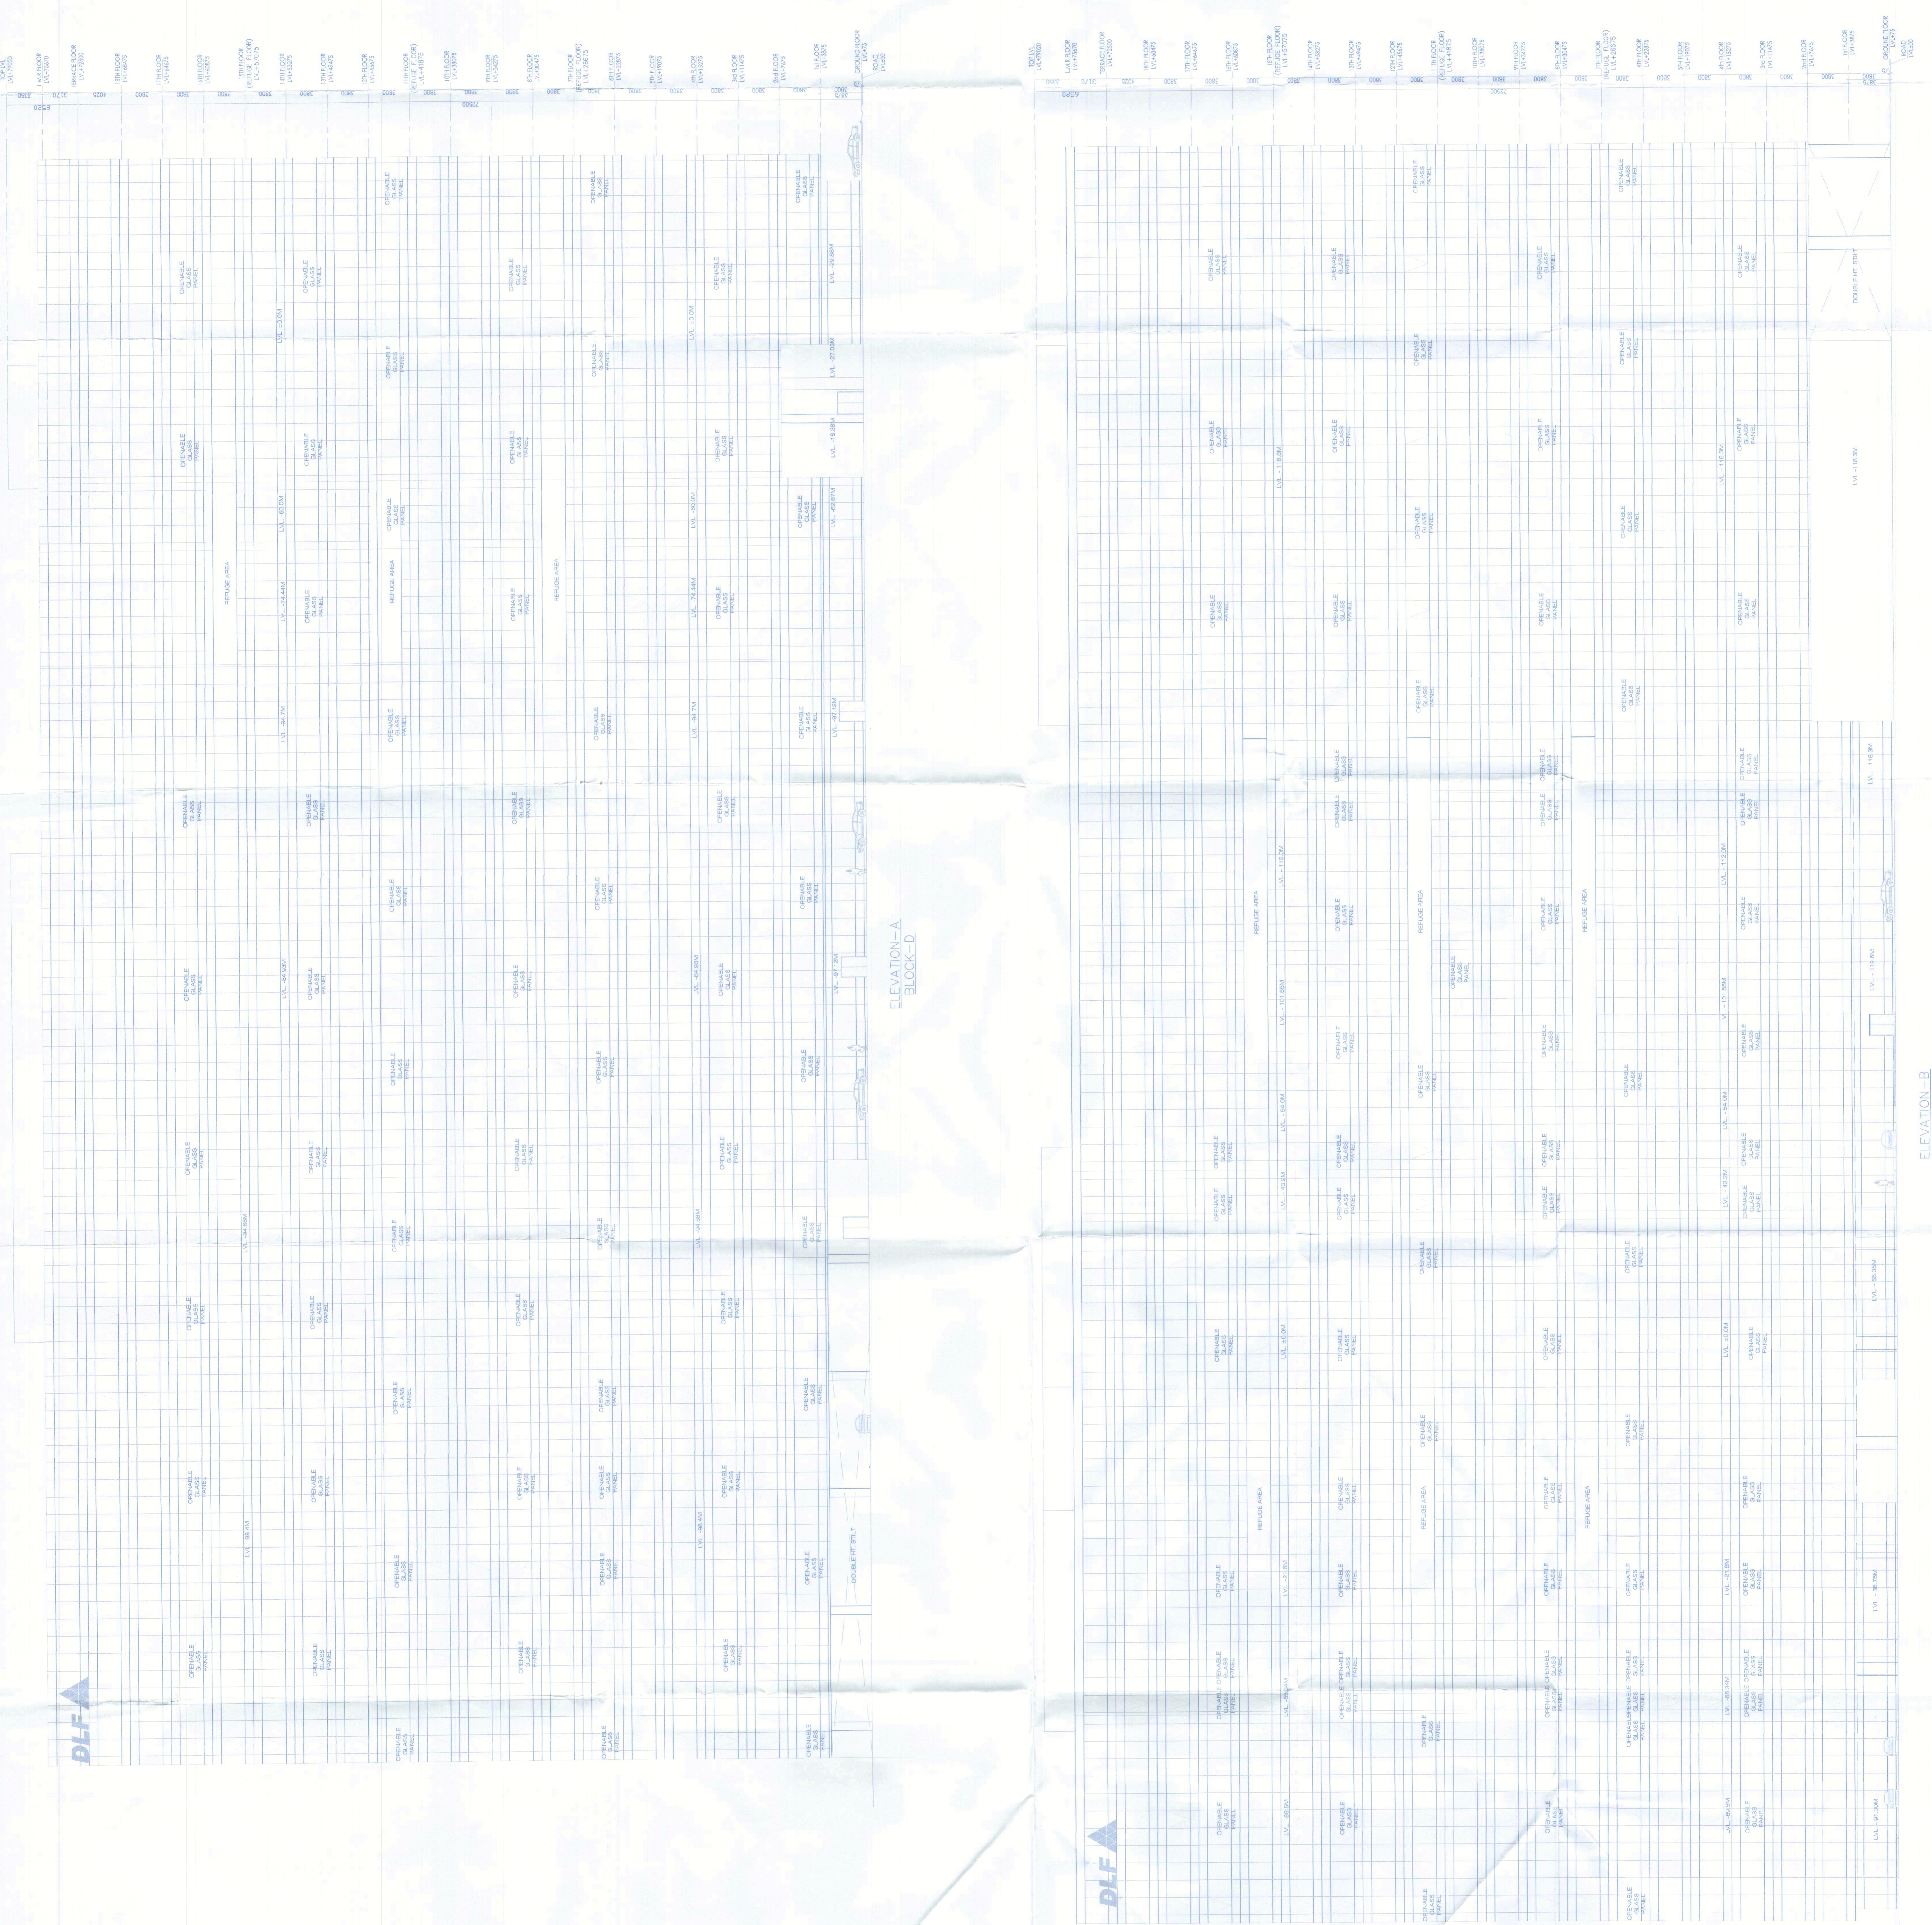

ELEVATION-A  
BLOCK-D

ELEVATION-B  
BLOCK-D

**Architect**  
**Hafeez**  
**Contractor**  
29 Park Street, Boney 408 823, Tel: 8818018

**RISIMIS**  
**ARCHITECTS**

RSMS ARCHITECTS PVT. LTD.  
69 Nara Nivas Bhawan Kunj  
(Behind D2), Vasant Kunj,  
New Delhi-110070.  
Tel: 011-26889616, 26889617  
WWW.RSMS-ARCH.COM

PROPOSED BUILDING PLANS OF  
BUILDING 'B' AND REVISED BUILDING PLANS  
OF BUILDING 'C', 'D', 'E' & 'F' IN CYBER CITY  
UNDER TRANSIT ORIENTED DEVELOPMENT  
(TOD) POLICY FOR MIX LAND USE  
COLONY (70% R/T/RES + 30% COMMERCIAL)  
MEASURING 108.55922 ACRES IN SECTOR 24,  
25 & 25-A, GURUGRAM MANESAR URBAN  
COMPLEX BEING DEVELOPED BY  
DLF CYBER CITY DEVELOPERS LIMITED

OWNER: DLF Cyber City Developers Ltd.  
10th Floor DLF Gateway Tower,  
DLF Cyber City, Gurugram, Haryana  
Pin: 122002

DRAWING TITLE: ELEVATION-A & B  
BLOCK-D

REVISION	JOB NO. -	SCALE -	DATE -	APPROVED BY -
		1:200	01-04-2021	
FILE -	DEALT BY -	CHECKED BY -	OWNER'S SEAL & SIGNATURE	APPROVED BY -

