


This is a "PROVISIONAL BUILDING PLAN" approved for the purpose of obtaining permits from the general public.


DRG NO. BD-11



 William

 Manager


 BPC



 Ram Kishan

 Manager

 BPC



 D.K.H.O.

 Manager

 BPC

ATP
PA
ATP

Architect
Hafeez
Contractor

RISIMIS
ARCHITECTS

RMS ARCHITECTS PVT. LTD.
 69, Nara Niwas (Bhawani Kunj)
 (Behind D2), Vasant Kunj,
 New Delhi-110070.
 Tel.: 011-26888616, 26888617
 www.rsms-arch.com

Project:
 PROPOSED BUILDING PLANS OF
 BUILDING - B AND REVISED BUILDING PLANS
 OF BUILDING - C, D, E, & F IN CYBER CITY
 UNDER TRANSIT ORIENTED DEVELOPMENT
 (TOD) POLICY FOR MIX LAND USED
 COLONY (70% RITES/4-30% COMMERCIAL)
 MEASURING 108.55922 ACRES IN SECTOR 24,
 25 & 25-A, GURUGRAM MANESAR URBAN
 COMPLEX BEING DEVELOPED BY
 DLF CYBER CITY DEVELOPERS LIMITED


OWNER:
 DLF Cyber City Developers Ltd.
 10th Floor DLF Gateway Tower,
 DLF Cyber City, Gurugram, Haryana
 Pin: 122002

DRAWING TITLE: -

ELEVATION-C & D BLOCK-D	
REVISION	JOB NO. -
DATE -	SCALE - 1:200
CHECKED BY -	DATE - 01-04-2021
DEALT BY -	APPROVED BY -
ARCHITECT'S SEAL & SIGNATURE	OWNER'S SEAL & SIGNATURE





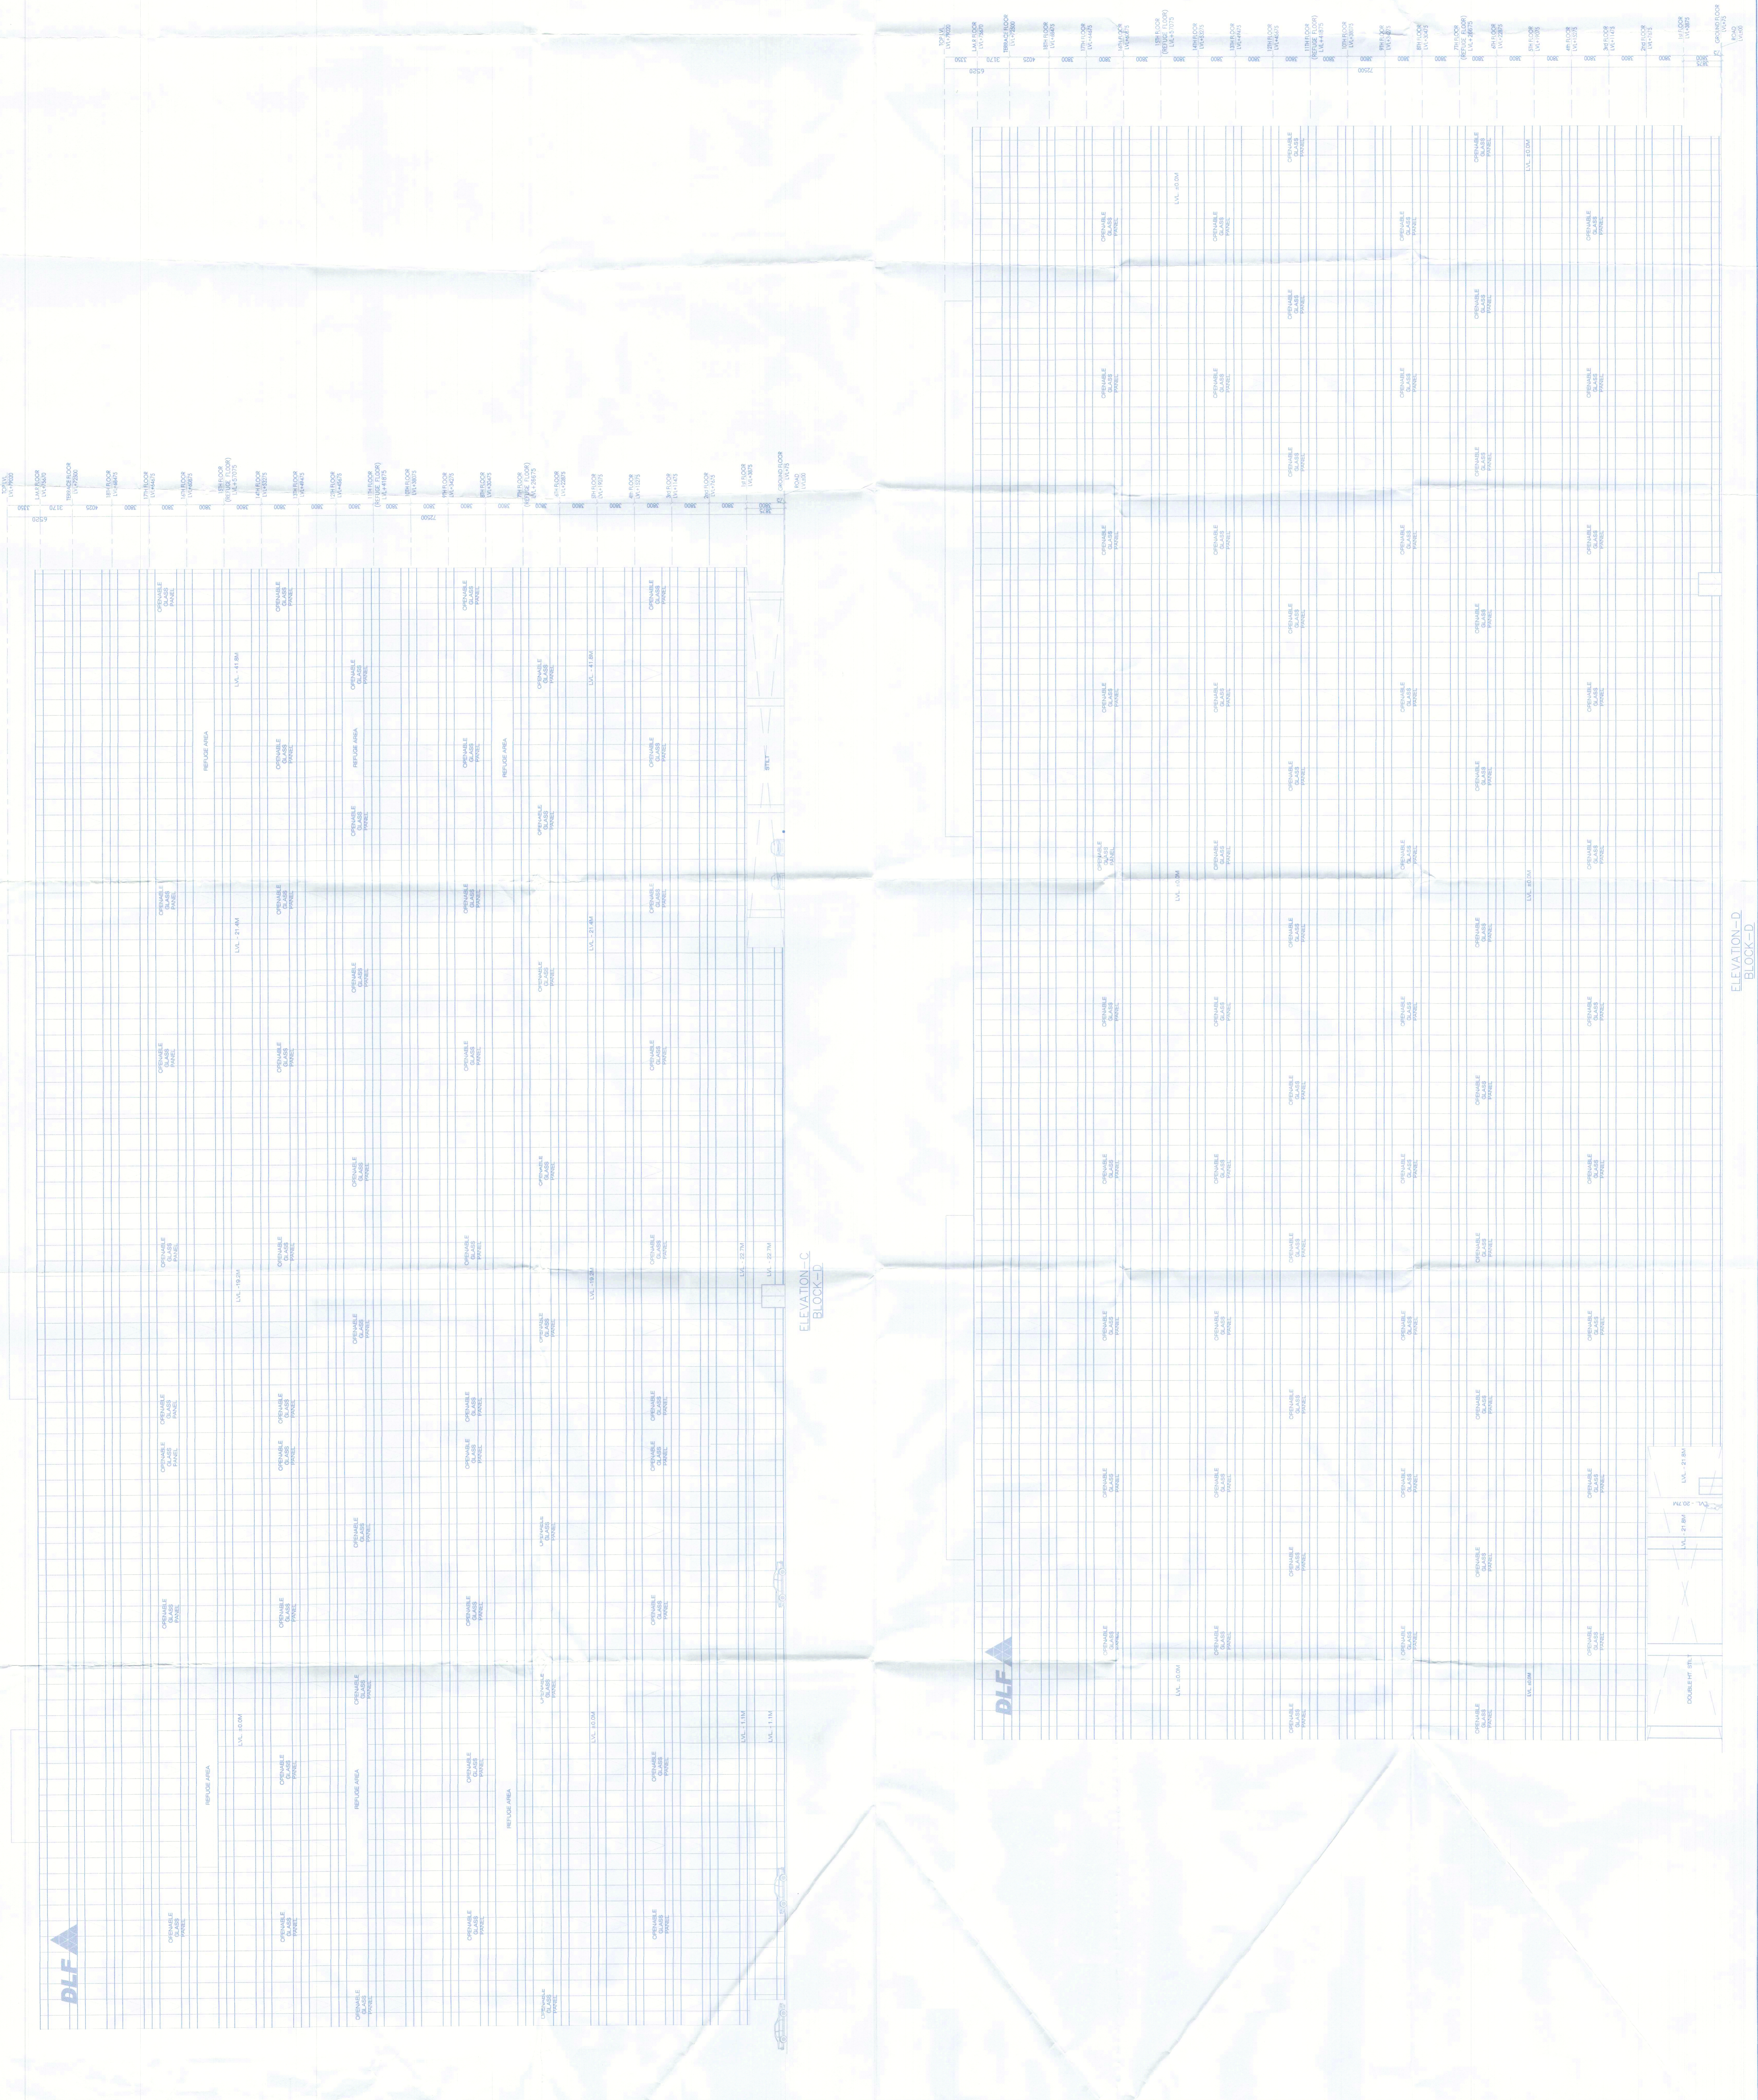

ELEVATION-D
BLOCK-D