


This is a "PROVISIONAL BUILDING PLAN" approved in part for the purpose of inviting objections from the general public.

DRG NO. BS-1E

Signature
 Director
 S.P. BPC
 Director
 BPC
 Ram Arvind
 BPC
 Director
 BPC
 Director
 BPC

KEY PLAN

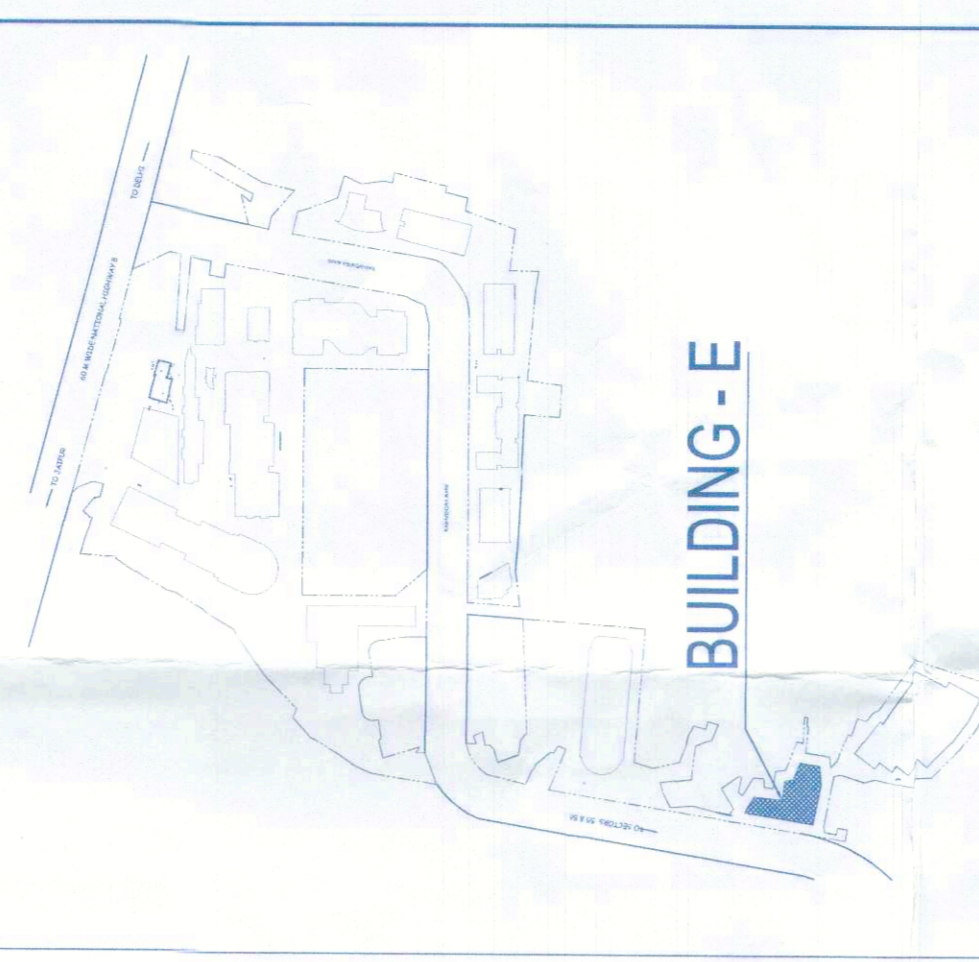

Architect
Hafeez
Contractor

RISIMIS
ARCHITECTS

RMS ARCHITECTS PVT. LTD.
 69, Nera Nivas, Bhowani Kunj
 (Behind D2), Vasant Kunj,
 New Delhi-110070.
 Tel: 011-26888616, 26888617
 www.rsms-arch.com


PROPOSED BUILDING PLANS OF
 BUILDING - B AND REVISED BUILDING PLANS
 OF BUILDING - C, D, E, & F IN CYBER CITY
 UNDER TRANSIT-ORIENTED DEVELOPMENT
 (TOD) POLICY FOR MIX LAND USED
 COLONY (70% IT/ITES / + 30% COMMERCIAL)
 MEASURING 108.55922 ACRES IN SECTOR 24,
 25 & 25-A, GURUGRAM MANESAR URBAN
 COMPLEX BEING DEVELOPED BY
 DLF CYBER CITY DEVELOPERS LIMITED

OWNER:
DLF
 DLF Cyber City Developers Ltd.,
 10th Floor DLF Gateway Tower,
 DLF Cyber City, Gurugram, Haryana
 Ptn: 122002

DRAWING TITLE
**BASEMENT-1
 BLACKLINE**

REVISION	JOB NO. -	DRG NO. -	DATE -
FILE -	DEALT BY -	CHECKED BY -	APPROVED BY -

ARCHITECT'S SIGNATURE & SEAL

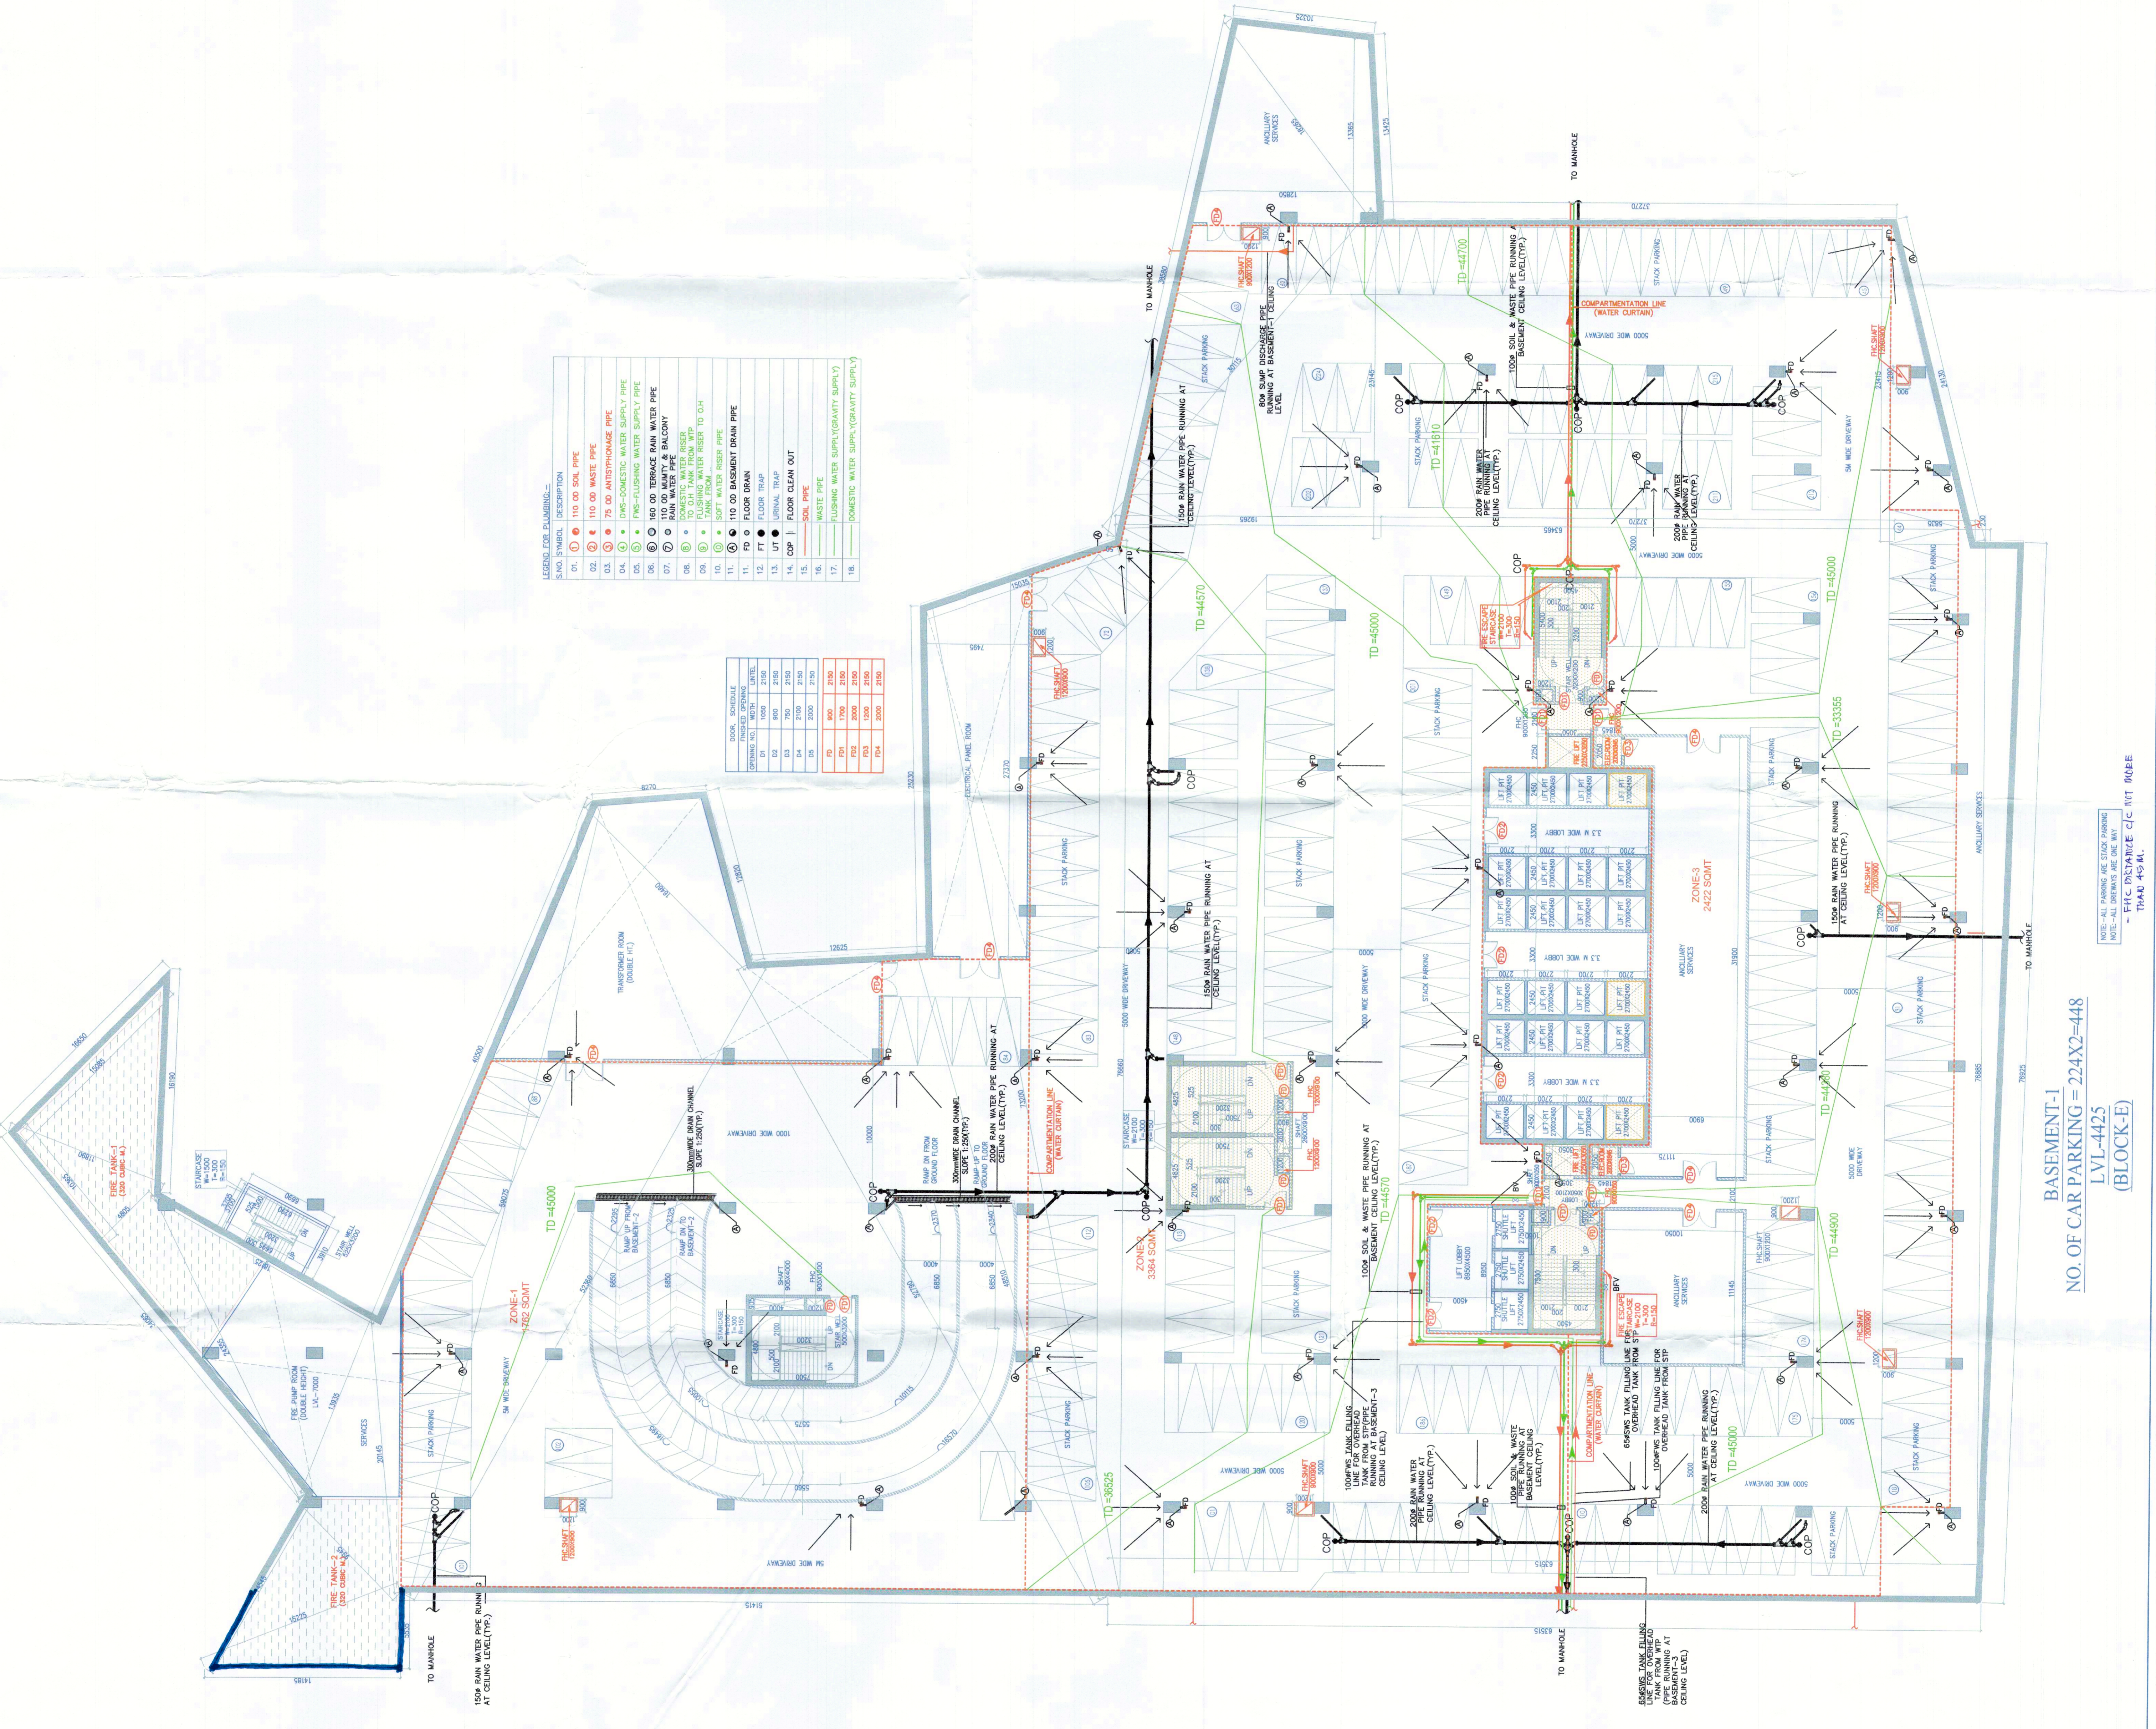



BASEMENT-1
 NO. OF CAR PARKING = 224x2=448
 LVL-4425
 (BLOCK-E)