


This is a PROVISIONAL BUILDING PLAN for the purpose of obtaining approvals and objections from the general public.

Architect Hafeez Contractor
RISIMIS ARCHITECTS

DATE: 01-04-2021
SCALE: 1:150

KEY PLAN

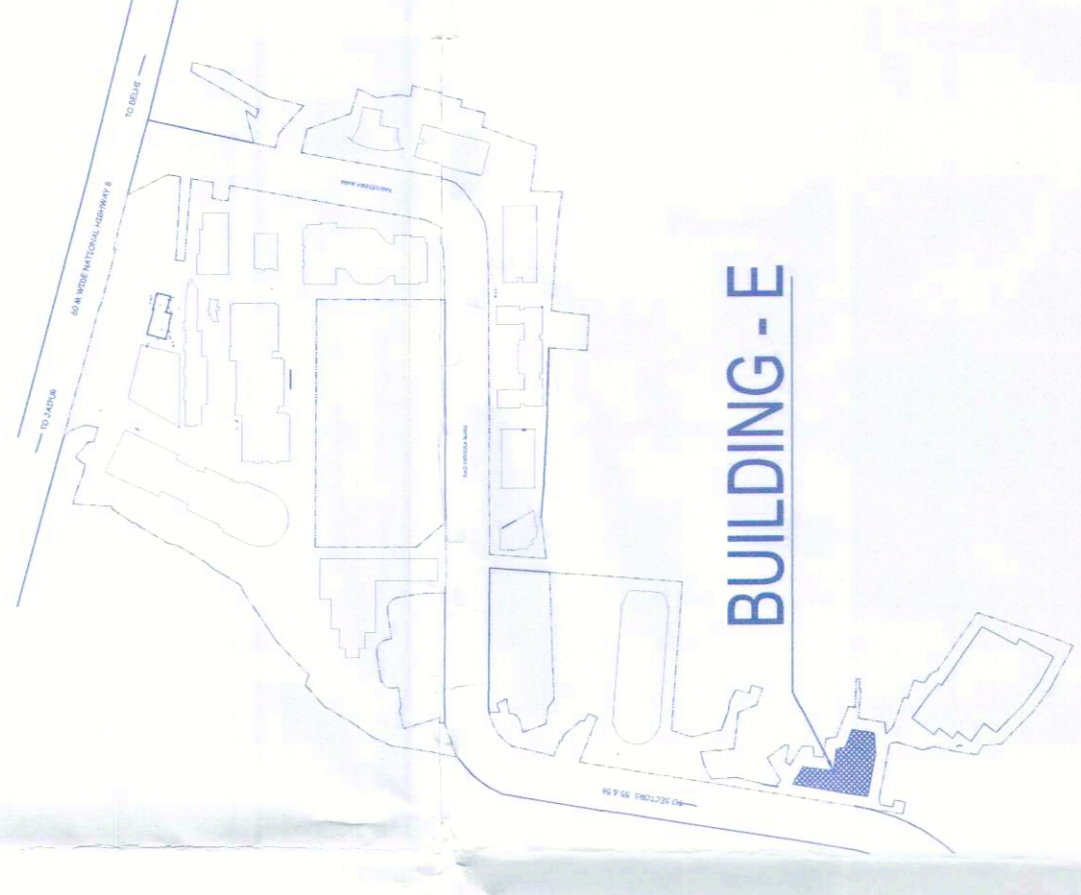

BUILDING - E

Architect Hafeez Contractor
RISIMIS ARCHITECTS

RSMS ARCHITECTS PVT. LTD.
69 Nara Niwas Bhawani Kunj
(Behind D2), Vasant Kunj,
New Delhi-110070
Tel: 011-26898616, 26898617
www.rsms-arch.com

PROPOSED BUILDING PLANS OF BUILDING - B AND REVISED BUILDING PLANS OF BUILDING - C, D, E, & F IN CYBER CITY UNDER TRANSIT ORIENTED DEVELOPMENT (TOD) POLICY FOR MIX LAND USE COLONY (70% IT/ITES / 4-30% COMMERCIAL) MEASURING 108.55922 ACRES IN SECTOR 24, 25 & 25-A, GURUGRAM MANESAR URBAN COMPLEX BEING DEVELOPED BY DLF CYBER CITY DEVELOPERS LIMITED

OWNER: DLF Cyber City Developers Ltd.
10th Floor DLF Gateway Tower,
DLF Cyber City, Gurugram, Haryana
Pin: 122002

DRAWING TITLE: AREA CALCULATION OF BASEMENT (4) BLOCK E

Table with columns: REVISION, JOB NO., DRG NO., DATE, SCALE, CHECKED BY, APPROVED BY, ARCHITECT'S SEAL & SIGNATURE, OWNER'S SEAL & SIGNATURE.

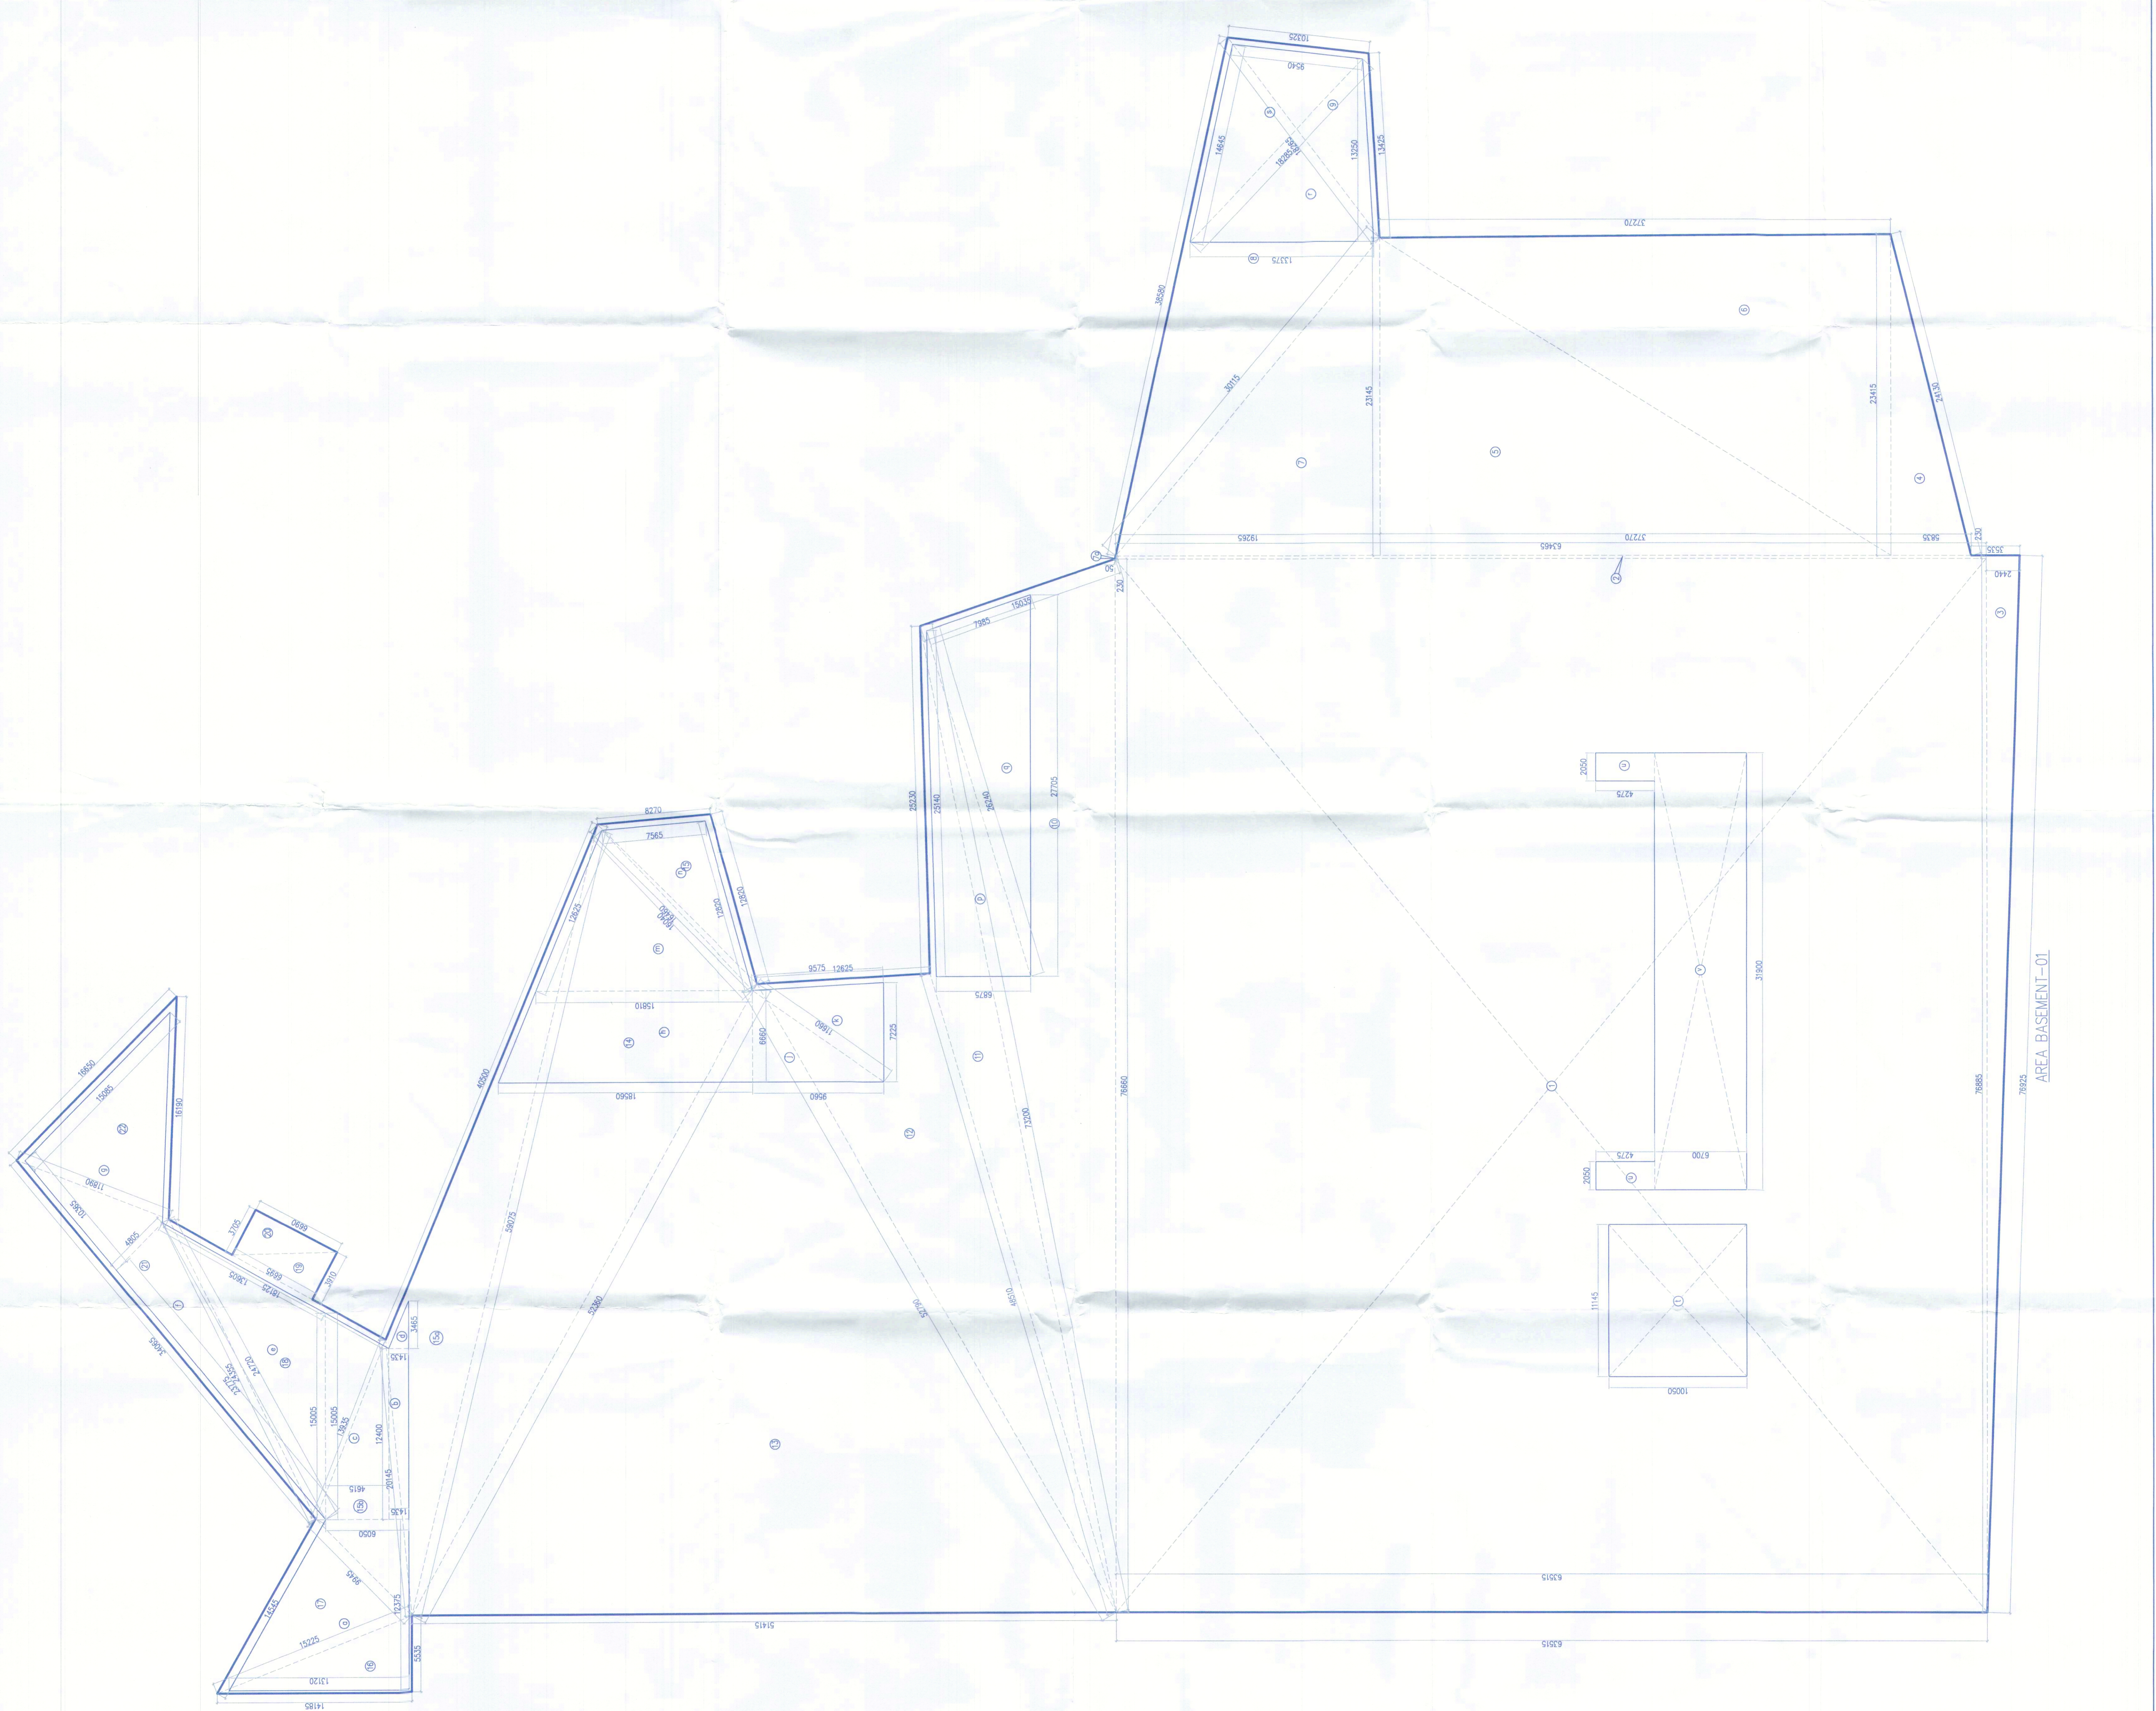


Table: AREA CALCULATION BASEMENT (4) (BLOCK E). Columns: NO, A, B, C, AREA OF (S2-B-C), AREA.

Table: DPUBLE HEIGHT AREA BASEMENT (4) (BLOCK E). Columns: NO, A, B, C, AREA OF (S2-B-C), AREA.

Table: SERVICE AREA BASEMENT (4) (BLOCK E). Columns: NO, A, B, C, AREA OF (S2-B-C), AREA.

Table: SERVICE AREA BASEMENT (4) (BLOCK E). Columns: NO, A, B, C, AREA OF (S2-B-C), AREA.

Table: SERVICE AREA BASEMENT (4) (BLOCK E). Columns: NO, A, B, C, AREA OF (S2-B-C), AREA.