


This is a PROVISIONAL BUILDING PLAN approved only for the purpose of making objections from the general public.

*[Signatures]*  
 Project Engineer  
 Architect  
 DDF  
 Approved


for PA APP

KEY PLAN

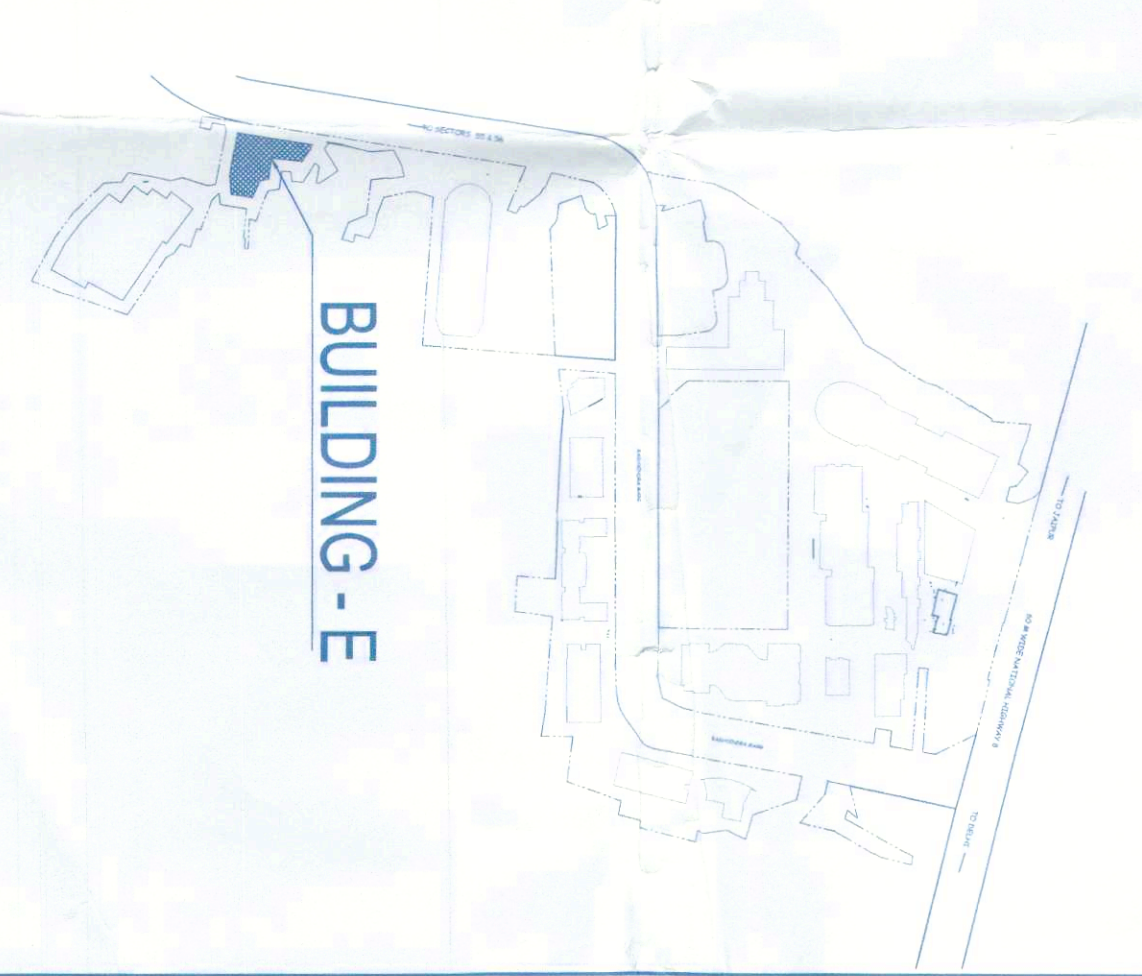

LEGEND FOR EXPLANATIONS:

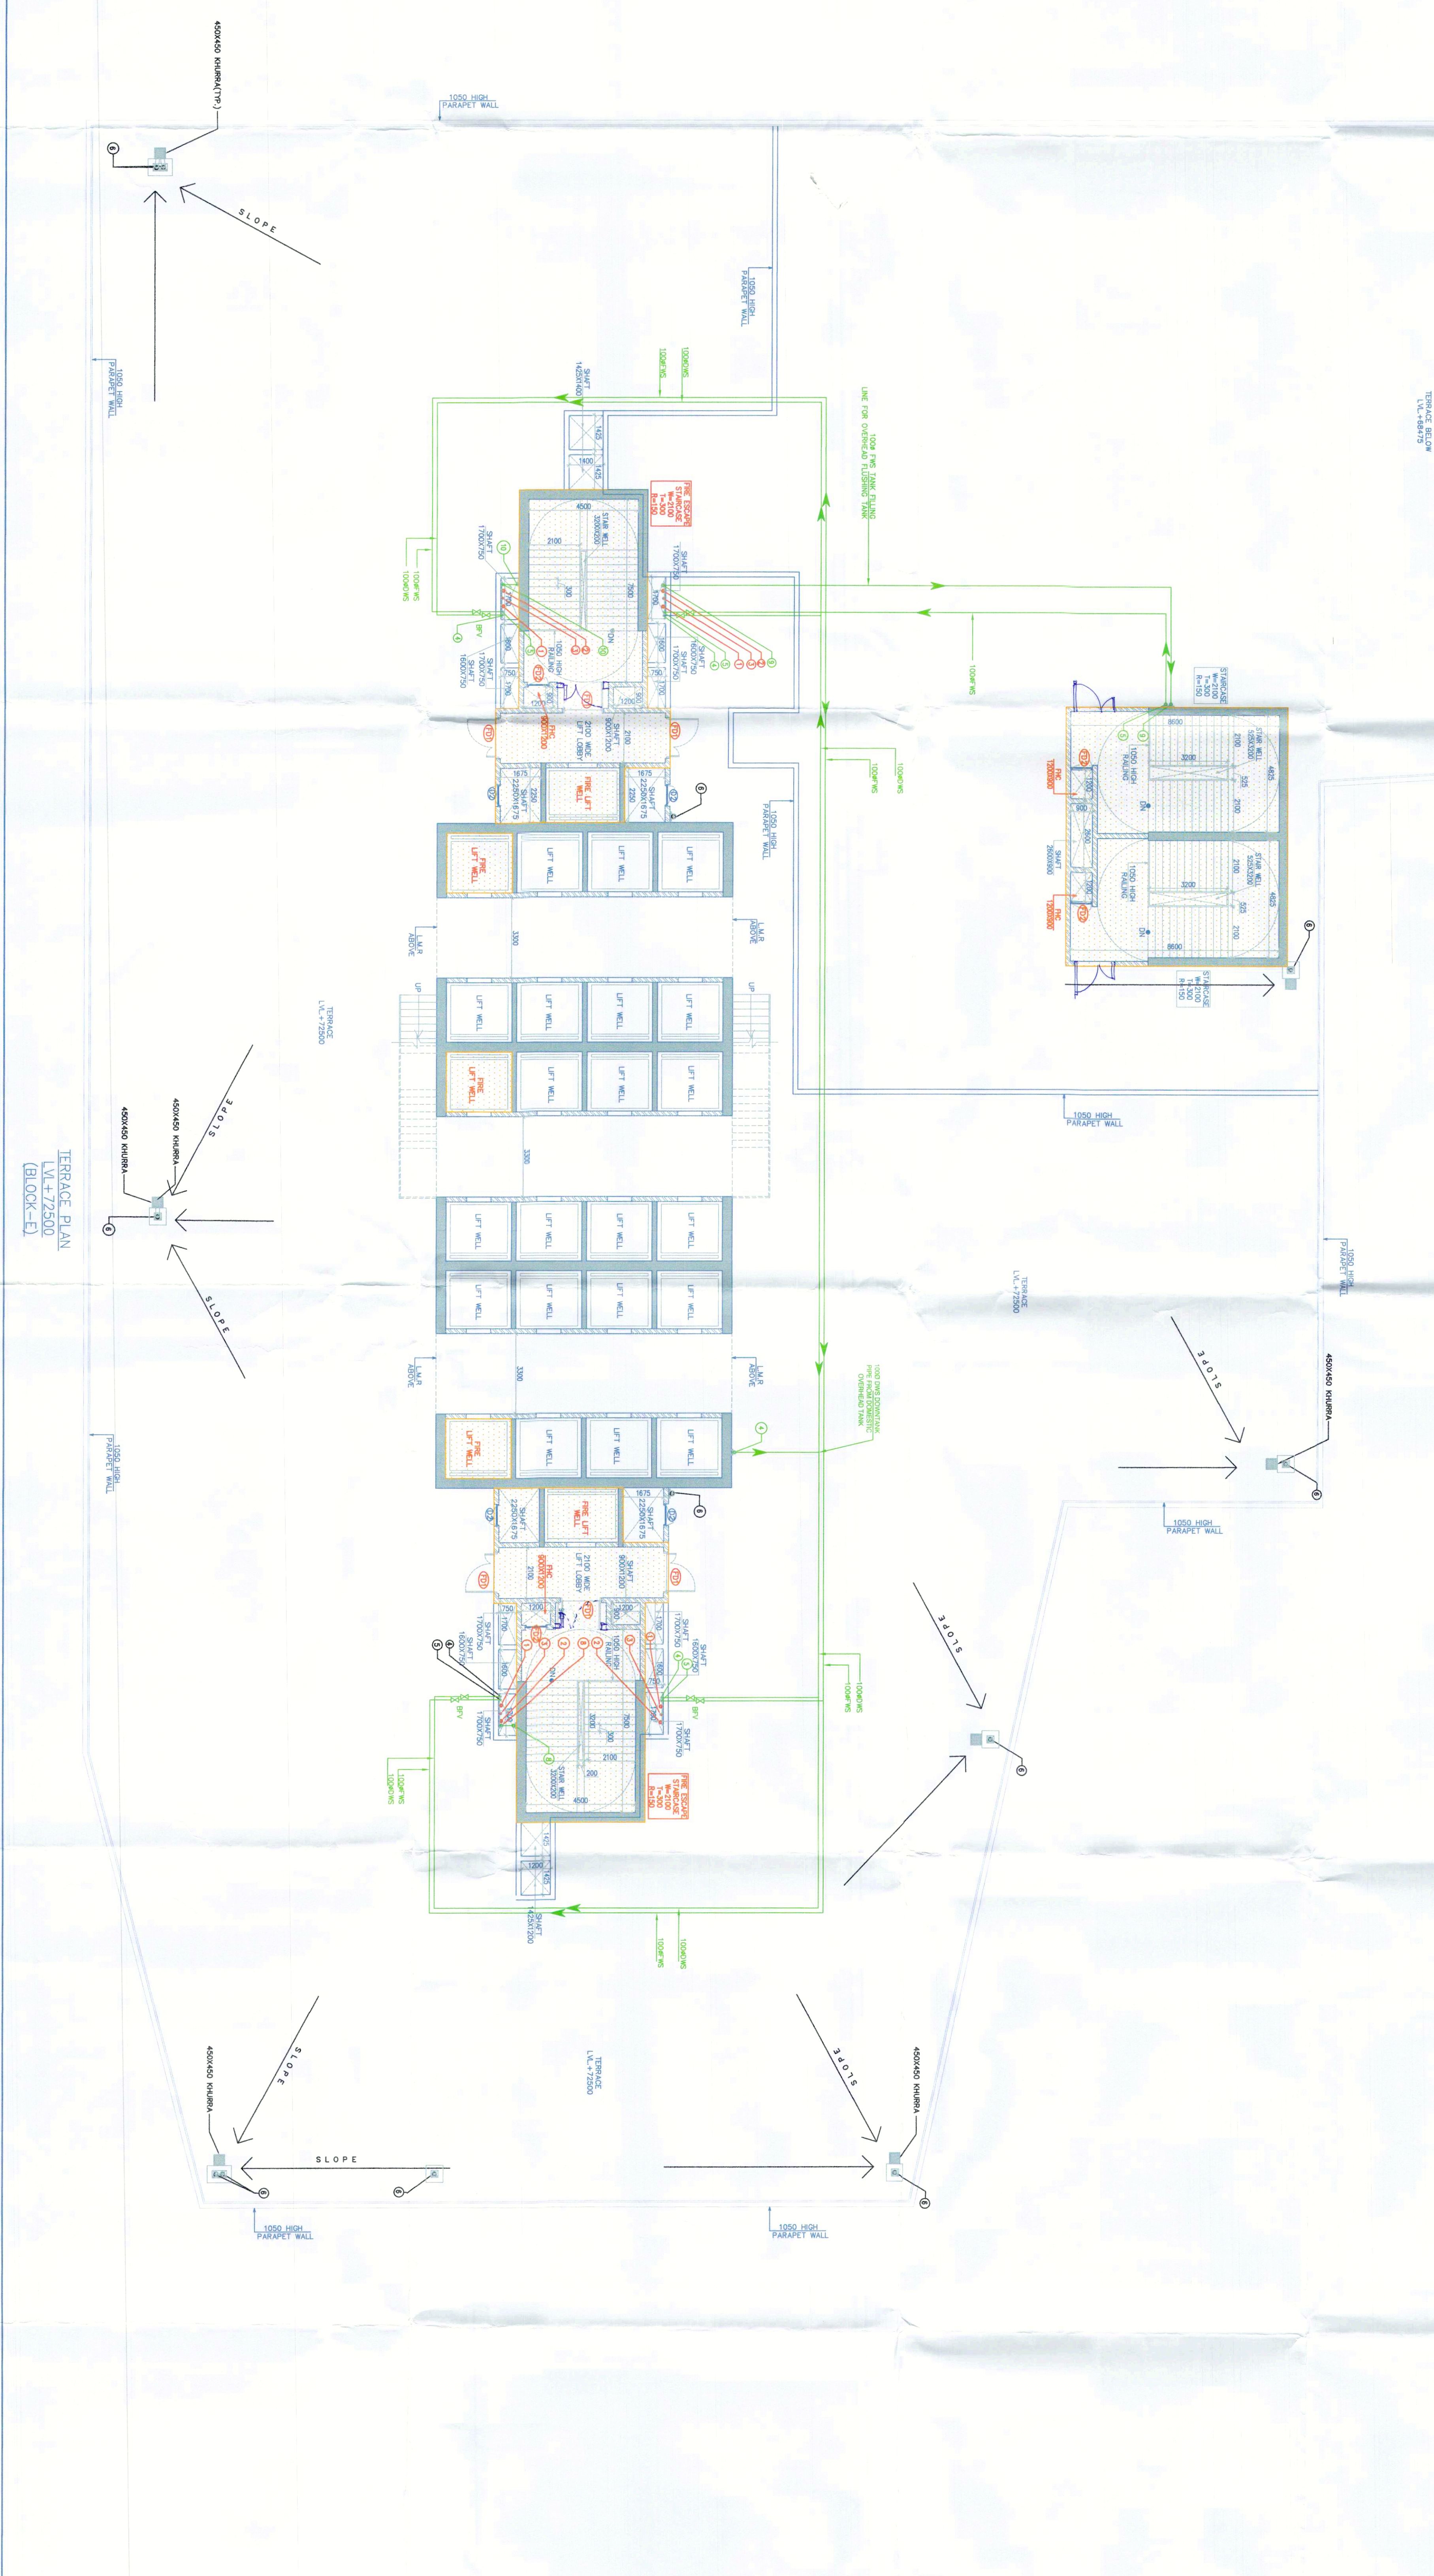

**Architect**  

**RISIMIS ARCHITECTS**  
 RSMS ARCHITECTS PVT. LTD.  
 69, Nara Niwas, Bhokani Kunj  
 (Behind D2), Vasant Kunj,  
 New Delhi-110070.  
 Tel: 011-26898616, 26898617  
 www.rsimis-arch.com

Project: PROPOSED BUILDING PLANS OF BUILDING - B AND REVS'D BUILDING PLANS OF BUILDING - C, D, E, & F IN CYBER CITY UNDER TRANSIT ORIENTED DEVELOPMENT (TOD) POLICY FOR MIX LAND USED COLONY (TOD) T/ITES / 30% COMMERCIAL) M/F ASUMING 106.55922 ACRES IN SECTOR 24, 25 & 25-A, GURUGRAM MANESAR URBAN COMPLEX BEING DEVELOPED BY DDF CYBER CITY DEVELOPERS LIMITED

OWNER: DDF Cyber City Developers Ltd  
 10th Floor DDF Gateway Tower,  
 DDF Cyber City, Gurugram, Haryana  
 Pin: 122002

Project: TERRACE BLOCKE

REVISION	JOB NO. -	DRG NO. -	NORTH -
		BE-05	
SCALE -	DATE -		
1:100	24-04-2021		
FILE -	DEALT BY -	CHECKED BY -	APPROVED BY -
	ARCHITECT'S SEAL & SIGNATURE	OWNER'S SEAL & SIGNATURE	