

DRG NO. BD-13

This is a "PROVISIONAL BUILDING PLAN" approved only for the purpose of inviting objections from the general public.

[Signatures]

DDT (D)
District Development Officer
District Office
Gurgaon

DDP (D)
District Planning Officer
District Office
Gurgaon

[Handwritten initials]

Architect
Hafeez
Contractor

29, Rawat Street, Newy, Delhi 110029

RISIMIS ARCHITECTS


RSMS ARCHITECTS PVT. LTD.
69, Nara Niwas, Bhawani Kunj
(Behind D2), Vasant Kunj,
New Delhi-110070.
Tel.: 011-26888616, 26888617
www.rsimis-arch.com

Project: PROPOSED BUILDING PLANS OF BUILDING - B AND REVISED BUILDING PLANS OF BUILDING - C, D, E, & F IN CYBER CITY UNDER TRANSIT ORIENTED DEVELOPMENT (TOD) POLICY FOR MIX LAND USED COLONY (70% IT/ITES/4-30% COMMERCIAL) MEASURING 108.55922 ACRES IN SECTOR 24, 25 & 25-A, GURUGRAM, MANESAR URBAN COMPLEX BEING DEVELOPED BY DLF CYBER CITY DEVELOPERS LIMITED

OWNER: DLF Cyber City Developers Ltd.
10th Floor DLF Gateway Tower,
DLF Cyber City, Gurugram, Haryana
Pin: 122002

DRAWING TITLE: ELEVATION-B BLOCK-E

REVISION	JOB NO. -	DRG NO. -	NORTH -
		BE-13	
FILE -	SCALE -	DATE -	
	1:100	24-04-2021	
	DEALT BY -	CHECKED BY -	APPROVED BY -
			<i>[Signature]</i>
	ARCHITECT'S SEAL & SIGNATURE	OWNER'S SEAL & SIGNATURE	

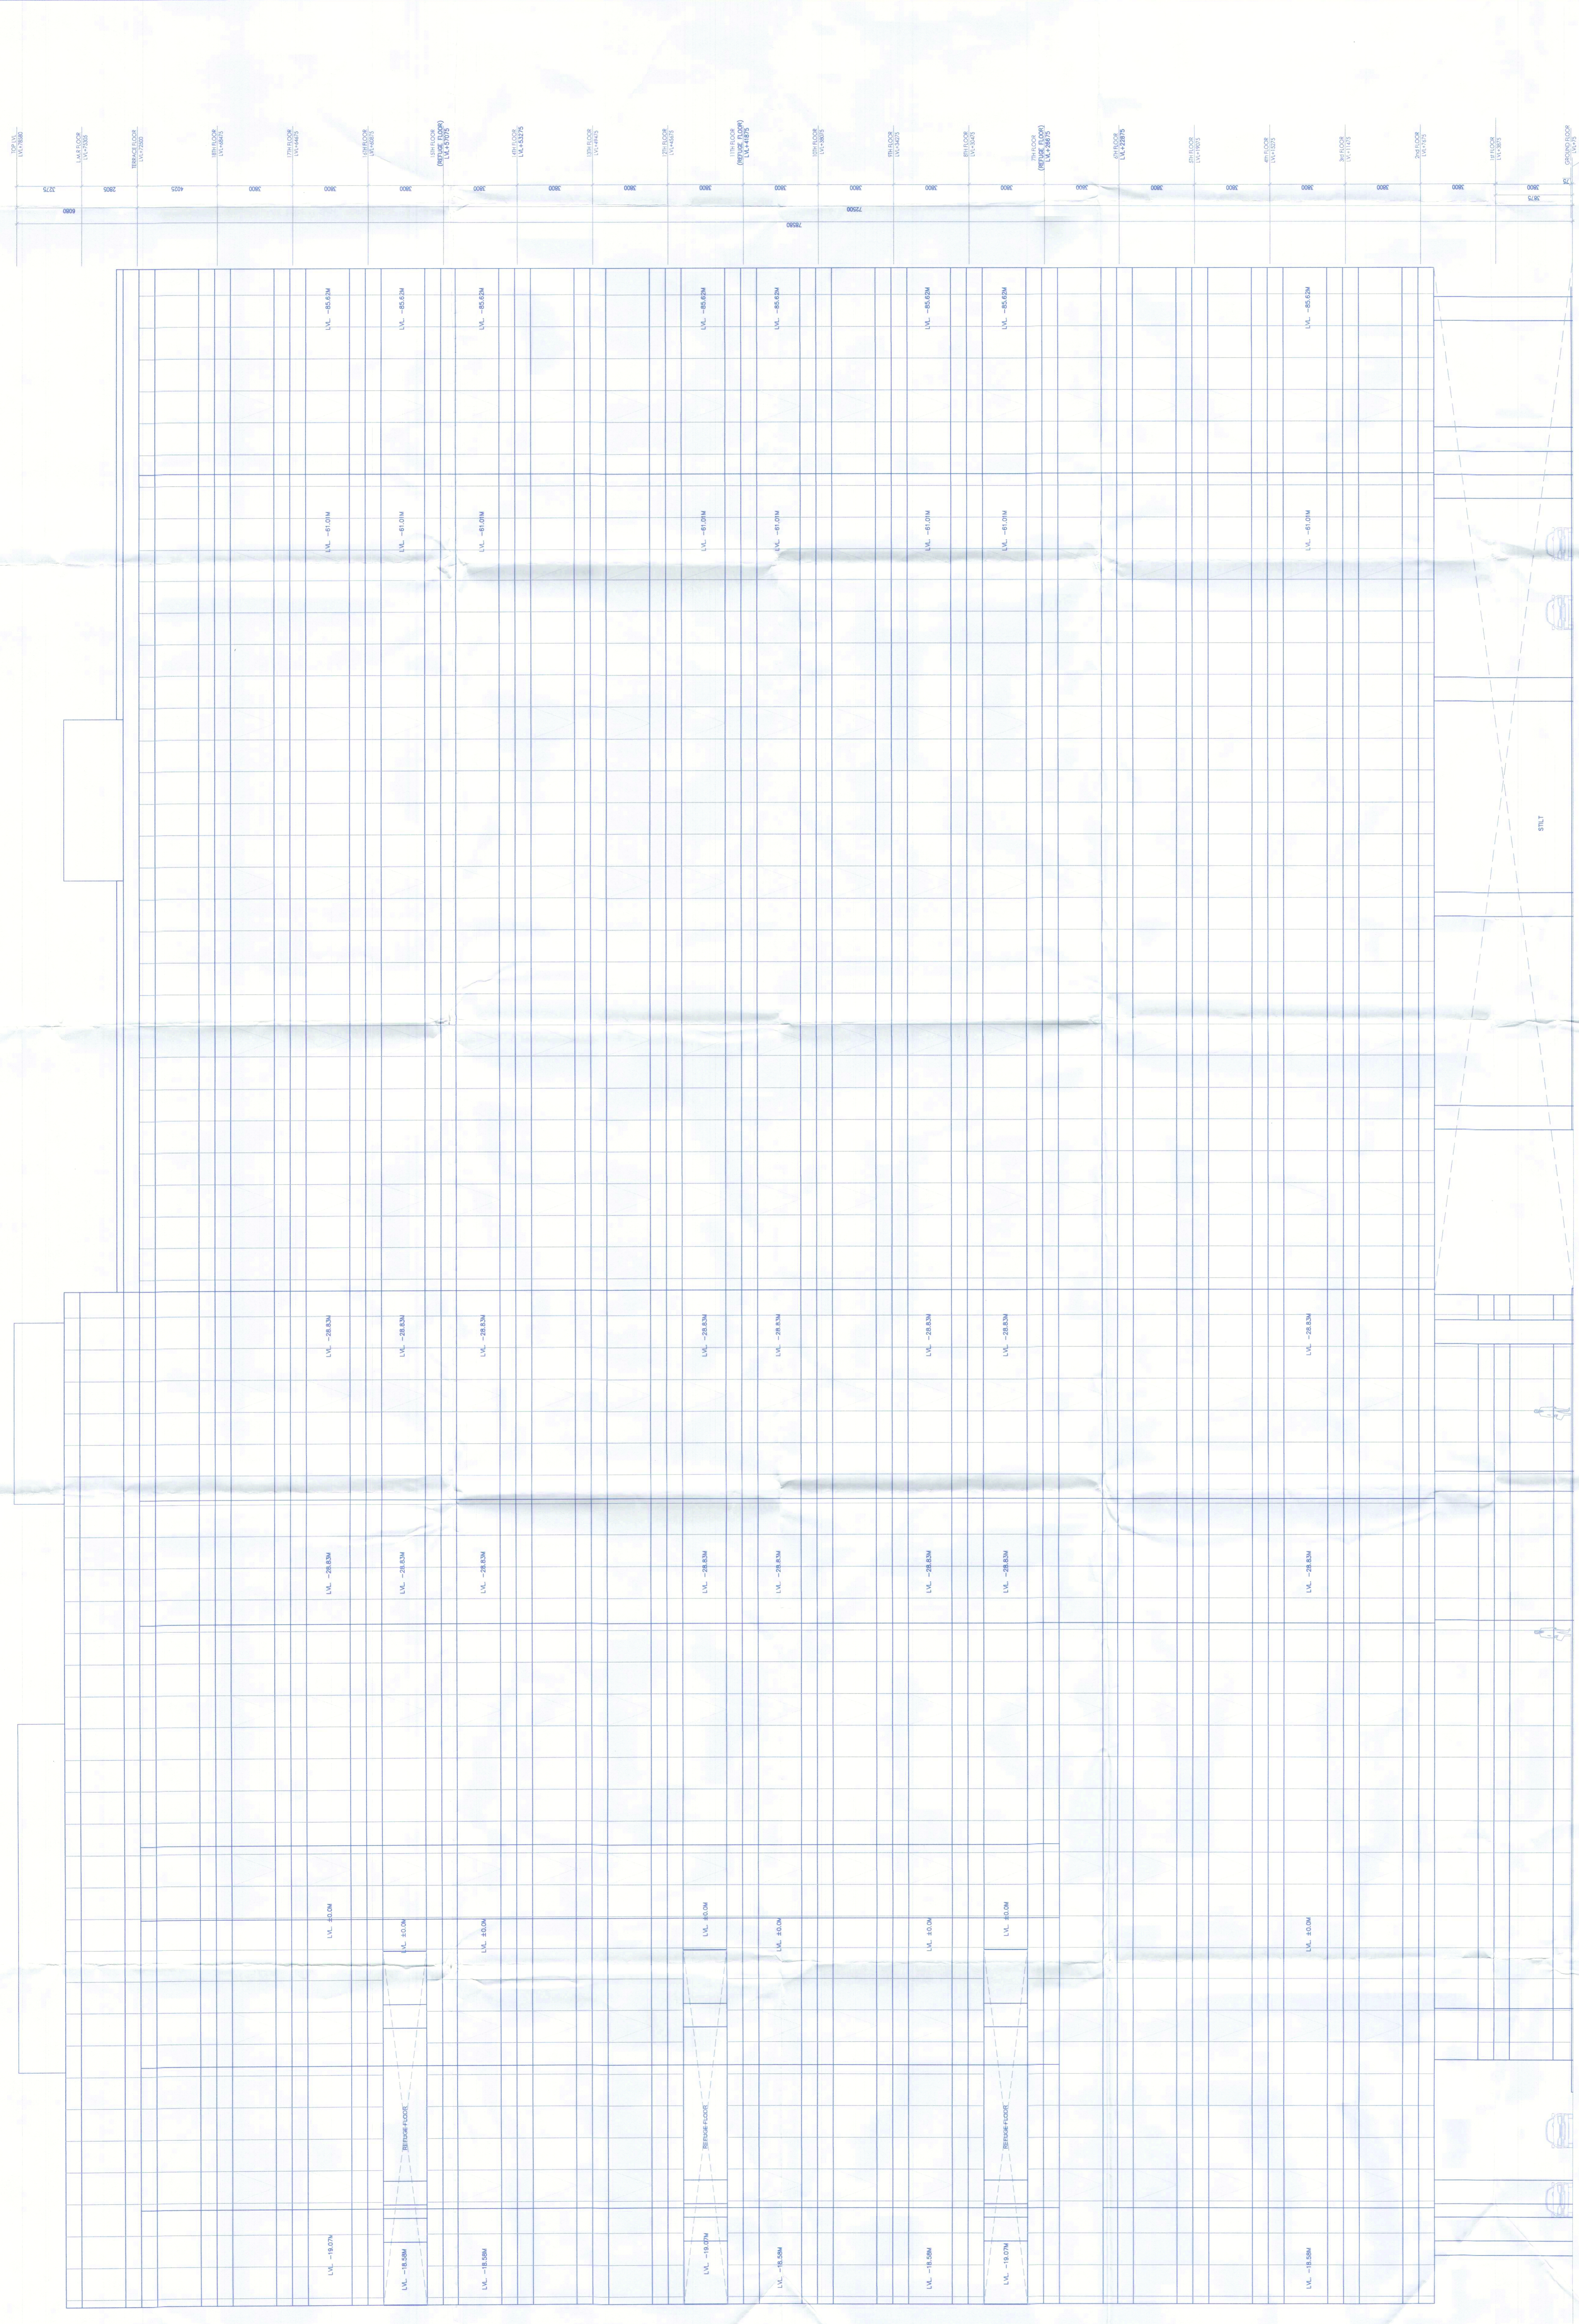

ELEVATION -B
(BLOCK-E)