

**DRG NO.** **BD-15**

This is a "PROVISIONAL BUILDING PLAN" approved only for the purpose of inviting objections from the general public.

*Ram Narain Bhandari*  
 Architect  
 RAJIV BHANDARI ARCHITECTS  
 27, Sector 14, Gurgaon, Haryana

*Ram Narain Bhandari*  
 Architect  
 RAJIV BHANDARI ARCHITECTS  
 27, Sector 14, Gurgaon, Haryana

*SD* *PA* *AP*

**Architect**  
**Hafeez Contractor**  
 29, Bani Park Street, Bani Park, New Delhi-110028

**RISIMIS ARCHITECTS**


**RSMS ARCHITECTS PVT. LTD.**  
 69, Nara Niwas, Bhowani Kunj (Behind D2), Vasant Kunj, New Delhi-110070.  
 Tel: 011-26898616, 26898617  
 www.rsimis-arch.com

Project: PROPOSED BUILDING PLANS OF BUILDING B AND REVISED BUILDING PLANS OF BUILDING-C, D, E, & F IN CYBER CITY UNDER TRANSIT ORIENTED DEVELOPMENT (TOD) POLICY FOR MIX LAND USE (COLONY) (70% IT/ITES / 30% COMMERCIAL) MEASURING 108.55922 ACRES IN SECTOR 24, 25 & 25-A, GURUGRAM MANESAR URBAN COMPLEX BEING DEVELOPED BY DLF CYBER CITY DEVELOPERS LIMITED

OWNER: DLF Cyber City Developers Ltd.  
 10th Floor DLF Gateway Tower,  
 DLF Cyber City, Gurugram, Haryana  
 Pin: 122002

DRAWING TITLE: ELEVATION-D BLOCK-E

REVISION	JOB NO. -	DRG. NO. -	NORTH -
		BE-15	
FILE -	SCALE -	DATE -	CHECKED BY -
	1:100	24-04-2021	APPROVED BY -
			OWNER'S SEAL & SIGNATURE

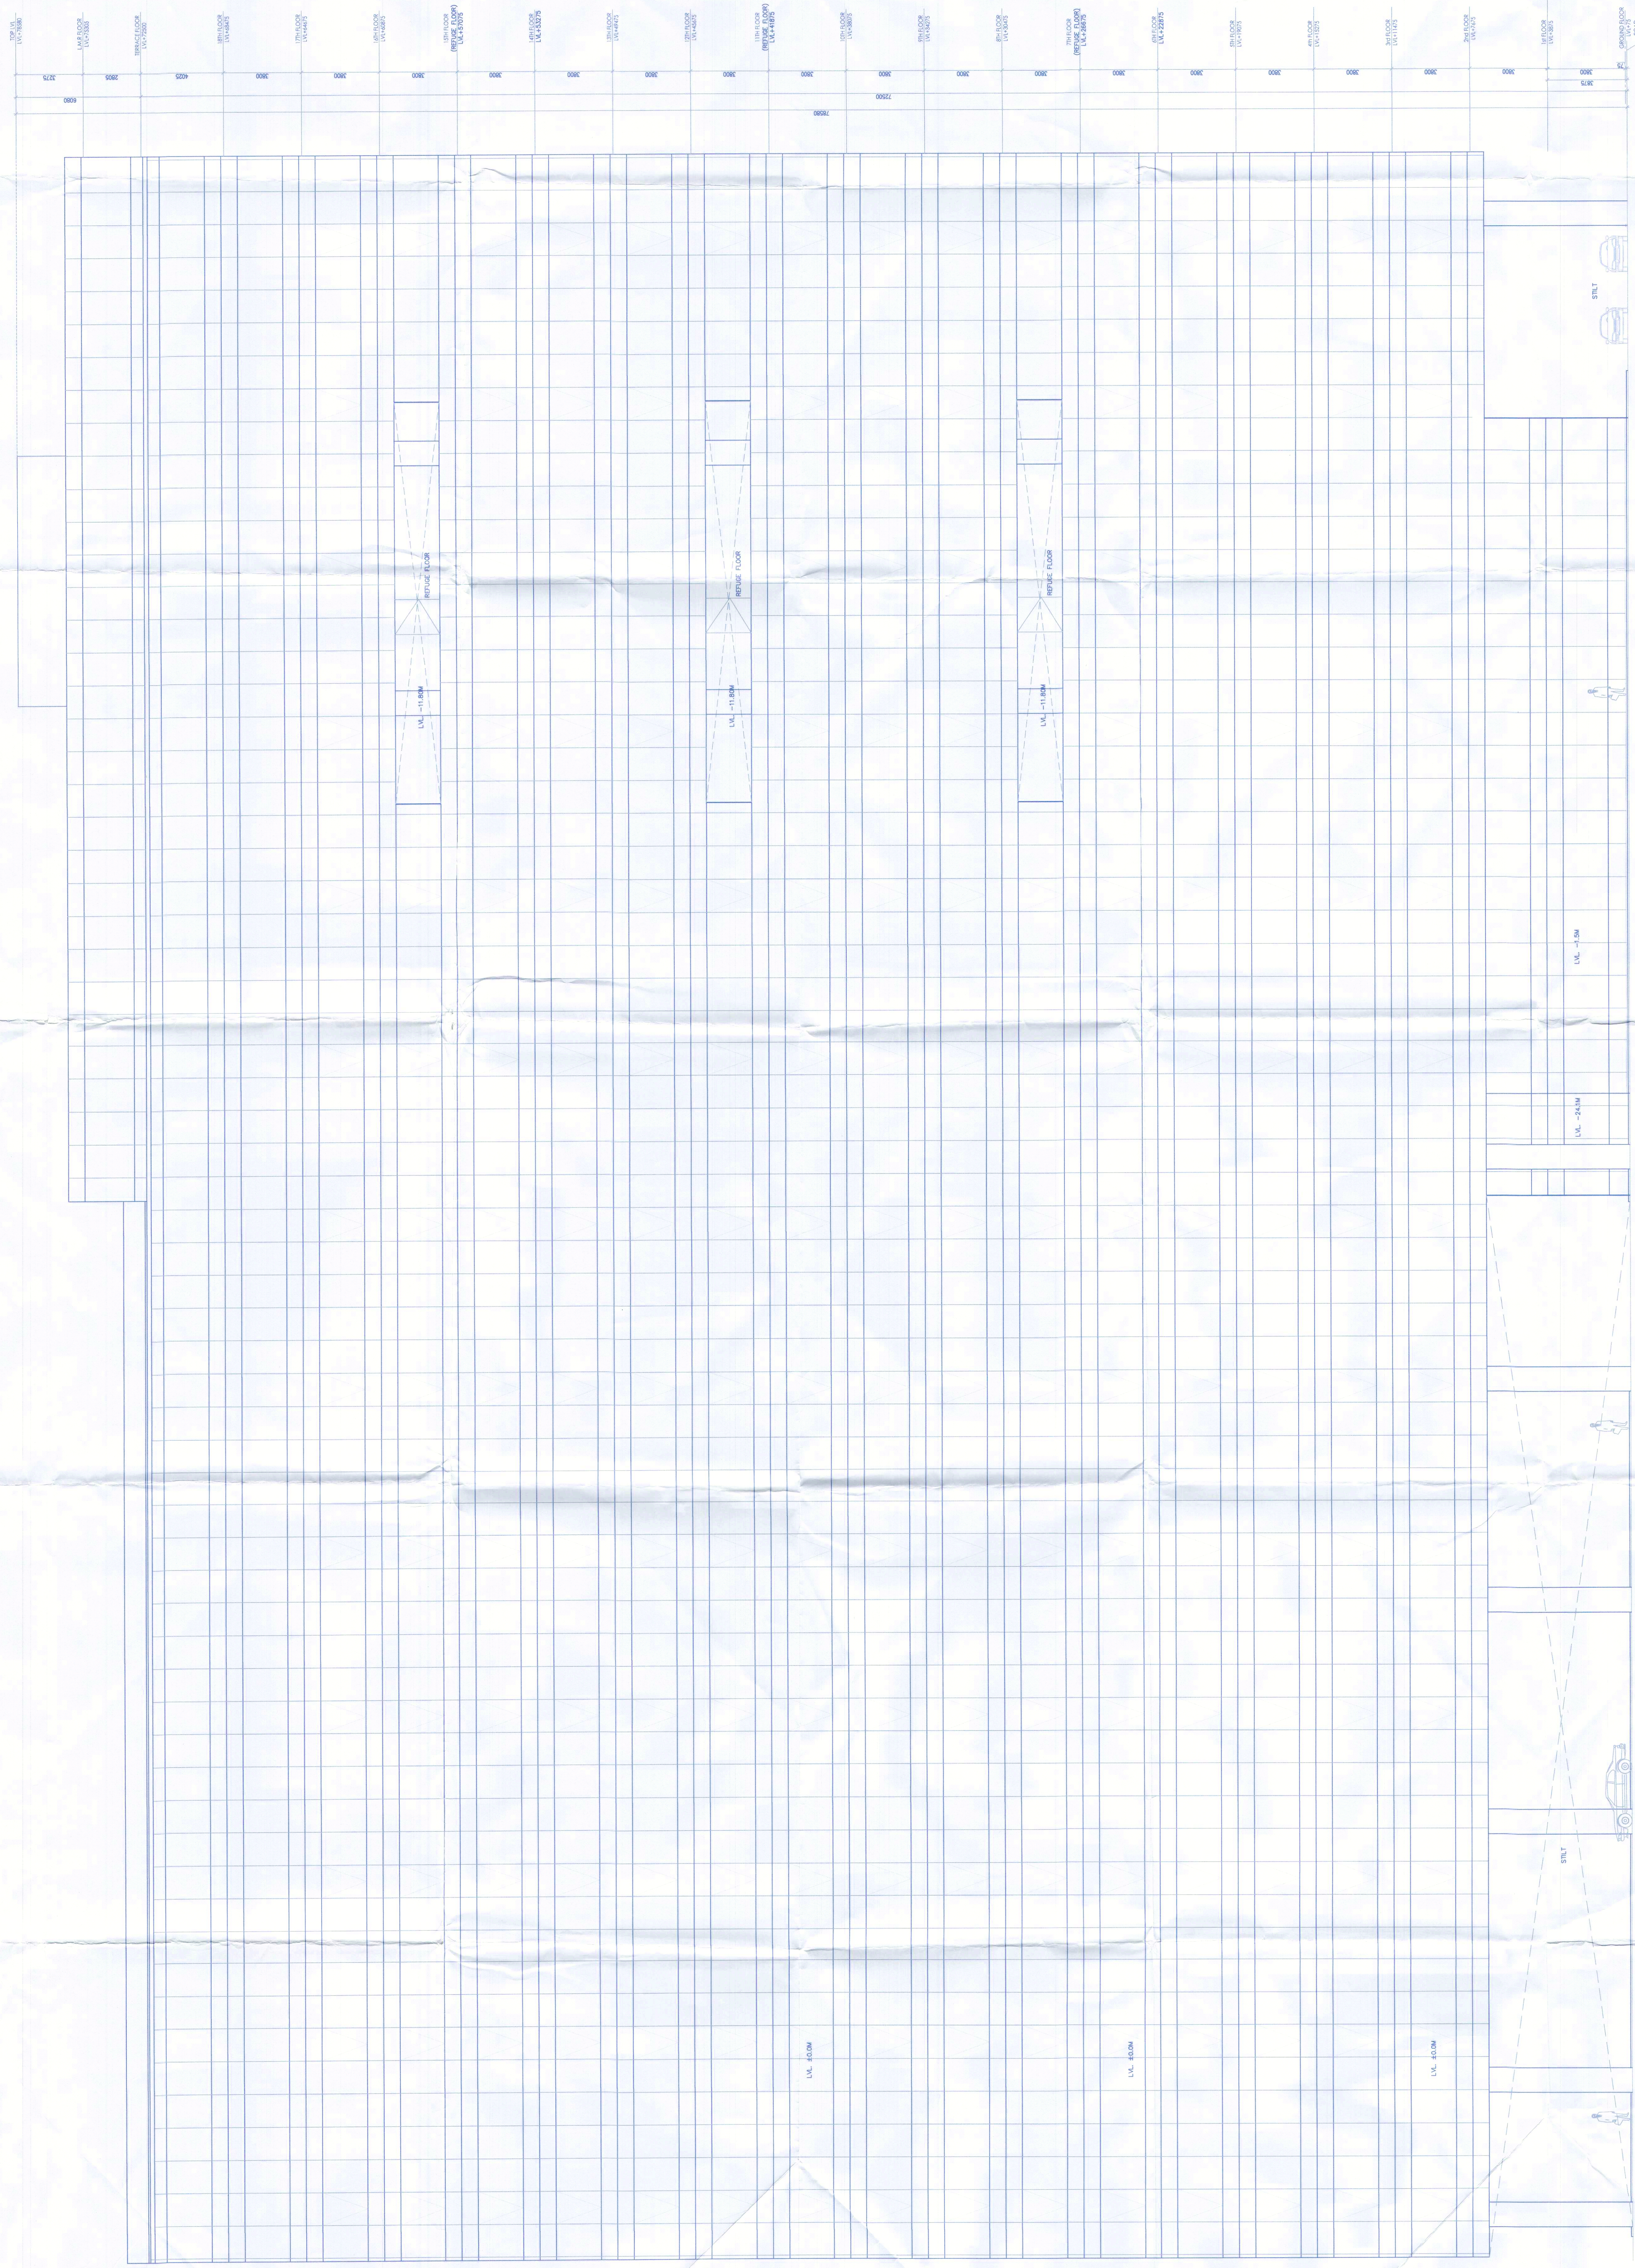

ELEVATION -D  
 (BLOCK-E)