

DRG NO.

BS-1F


(Signature)
 Ram K. Bhatia
 Director
 Hafeez Contractor Pvt. Ltd.






KEY PLAN

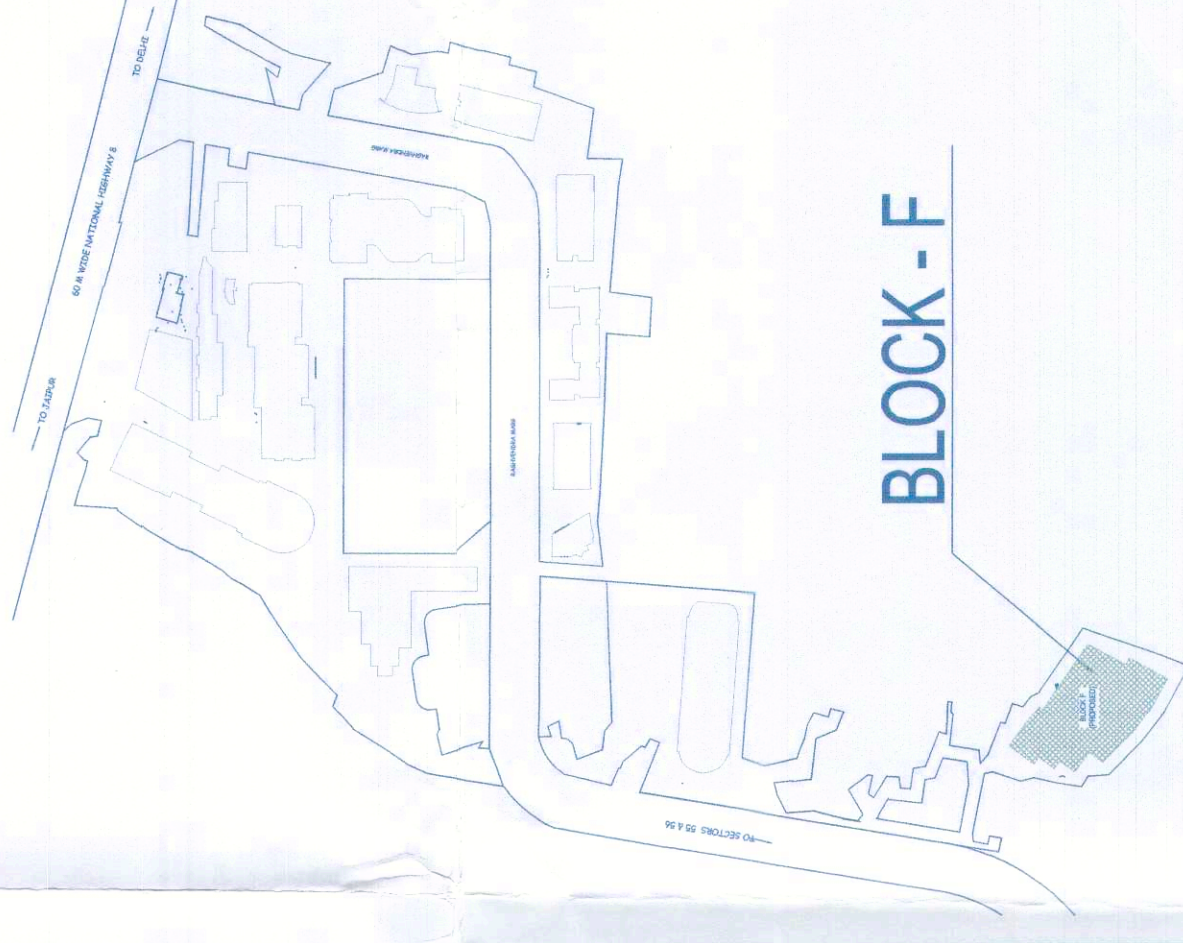

BLOCK - F

Architect
Hafeez
Contractor






RSMS ARCHITECTS PVT. LTD.
 69, Nara Niwas Bhawan, Kunj
 (Behind D2), Vasant Kunj,
 New Delhi-110070.
 Tel.: 011-26898616, 26898617
 www.rsms-arch.com

Project: PROPOSED BUILDING PLANS OF BUILDING - B AND REVERSED BUILDING PLANS OF BUILDING - C, D, E, & F IN CYBER CITY UNDER TRANSIT ORIENTED DEVELOPMENT (TOD) POLICY FOR MIX LAND USED COLONY (70% IT/ITES / 30% COMMERCIAL) MEASURING 108.5922 ACRES IN SECTOR 24, 25 & 25-A, GURUGRAM MANESAR URBAN COMPLEX BEING DEVELOPED BY DLF CYBER CITY DEVELOPERS LIMITED

OWNER: DLF Cyber City Developers Ltd.
 10th Floor DLF Gateway Tower,
 DLF Cyber City, Gurugram, Haryana
 Pin-122002

DRAWING TITLE: BASEMENT-01 BLOCK-F

REVISION	JOB NO. -	DRG. NO. -	DATE -
		BS-1F	01-04-2021
FILE -	DEALT BY -	CHECKED BY -	APPROVED BY -
			OWNER'S SEAL & SIGNATURE

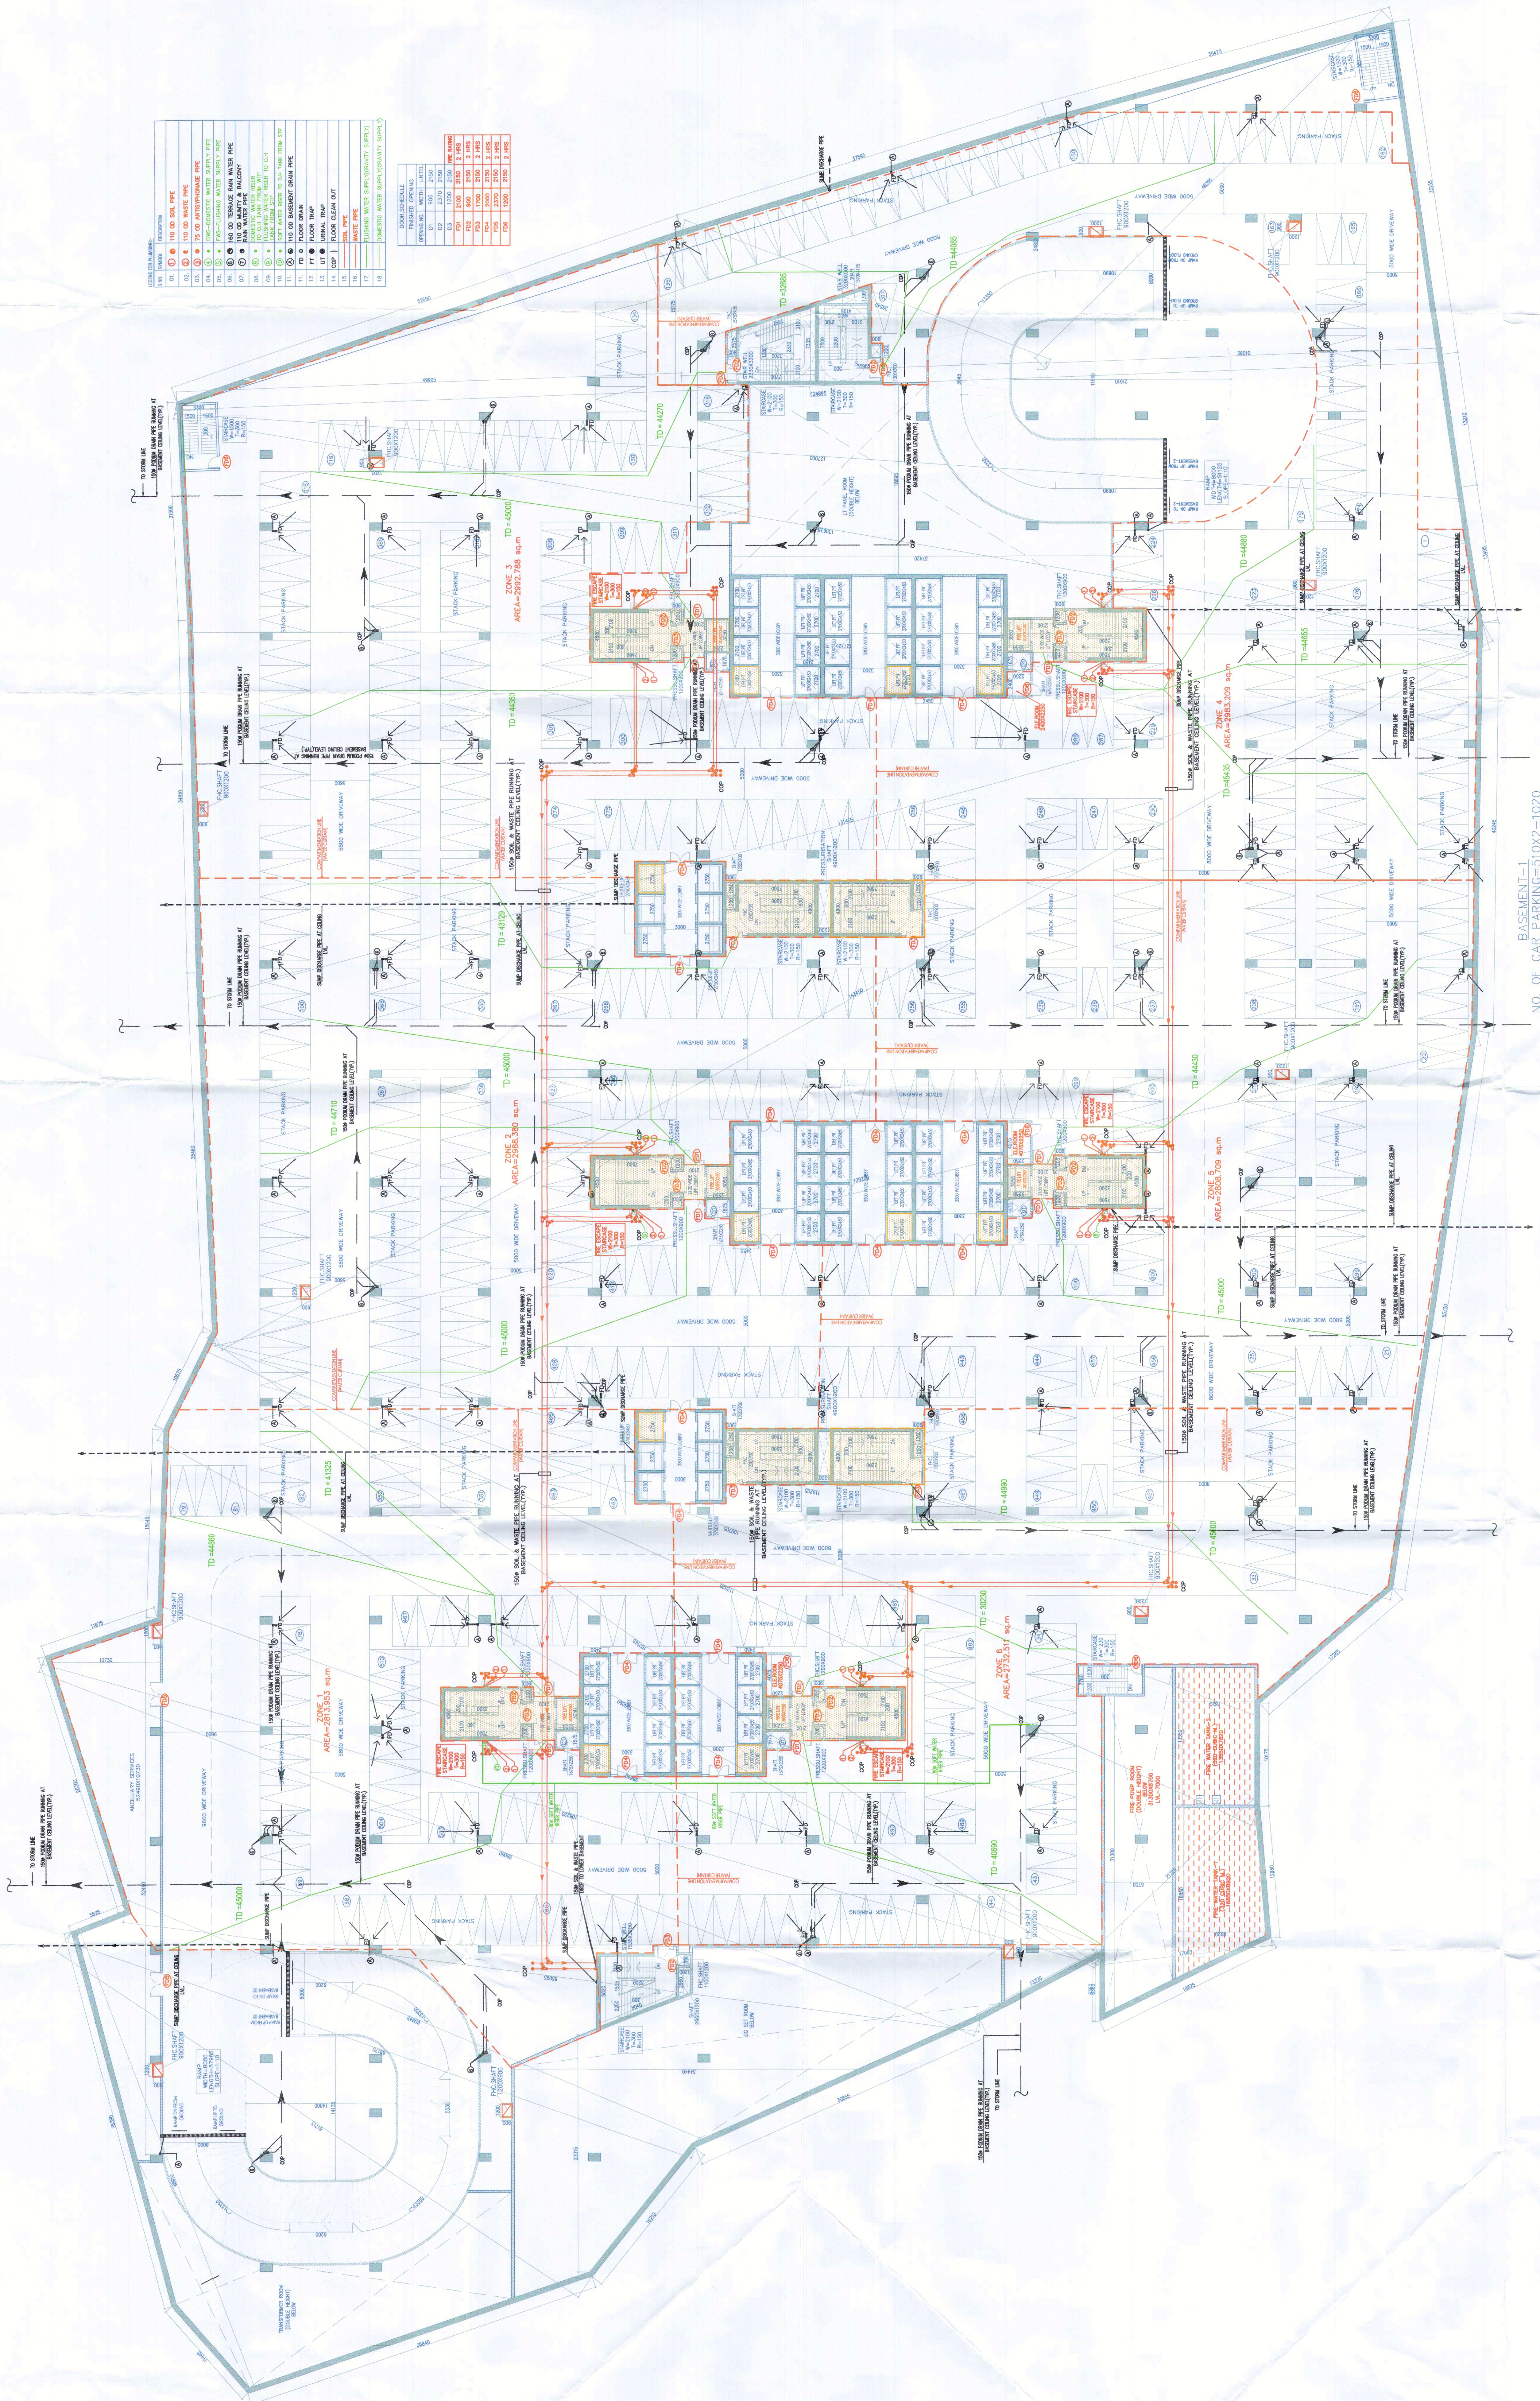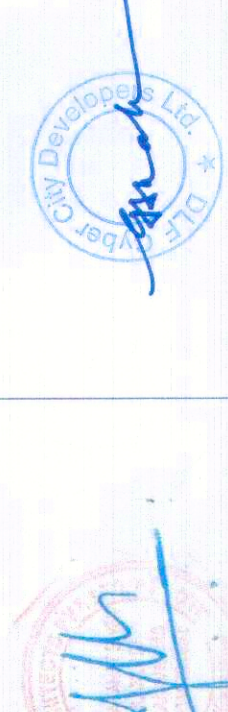


NOTE - ALL PARKING ARE STACK PARKING
 NOTE - ALL DRIVEWAYS ARE ONE WAY
 -FHC DISTANCE C/C NOT MORE THAN 45M.