


DRG NO. BS-2F



 Mr. [Name]

 1. [Name]

 2. [Name]

KEY PLAN

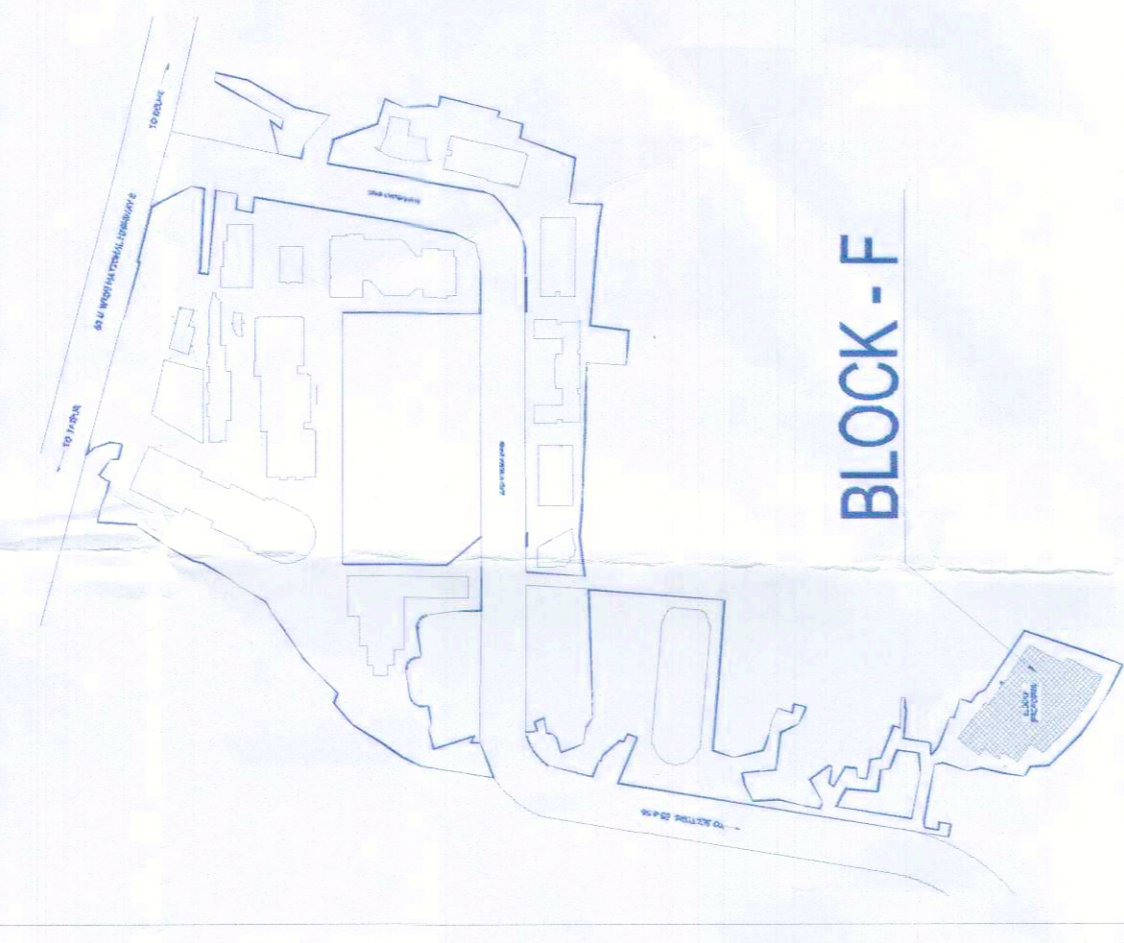

Architect
Hafeez
 Contractor


PROJECT: PROPOSED BUILDING PLANS OF BUILDING - B AND REVERSED BUILDING PLANS OF BUILDING - C, D, E & F IN CYBER CITY UNDER TRANSIT ORIENTED DEVELOPMENT (TOD) POLICY FOR MIX LAND USED COLONY (70% ITATES / 30% COMMERCIAL) MEASURING 108.8582 ACRES IN SECTION 14, 25 & 25-A, GURGAON, HARYANA. PROJECT COMPLEX BEING DEVELOPED BY DLF CYBER CITY DEVELOPERS LIMITED.


DRAWING TITLE: BASEMENT-02 BLOCK-F

REVISION	DATE	BY	APPROVED
1	12/01/2021	[Signature]	[Signature]

ARCHITECT'S SEAL & SIGNATURE: [Signature]
 ENGINEER'S SEAL & SIGNATURE: [Signature]

This is a "PROVISIONAL BUILDING PLAN" approved only for the purpose of inviting objections from the general public.


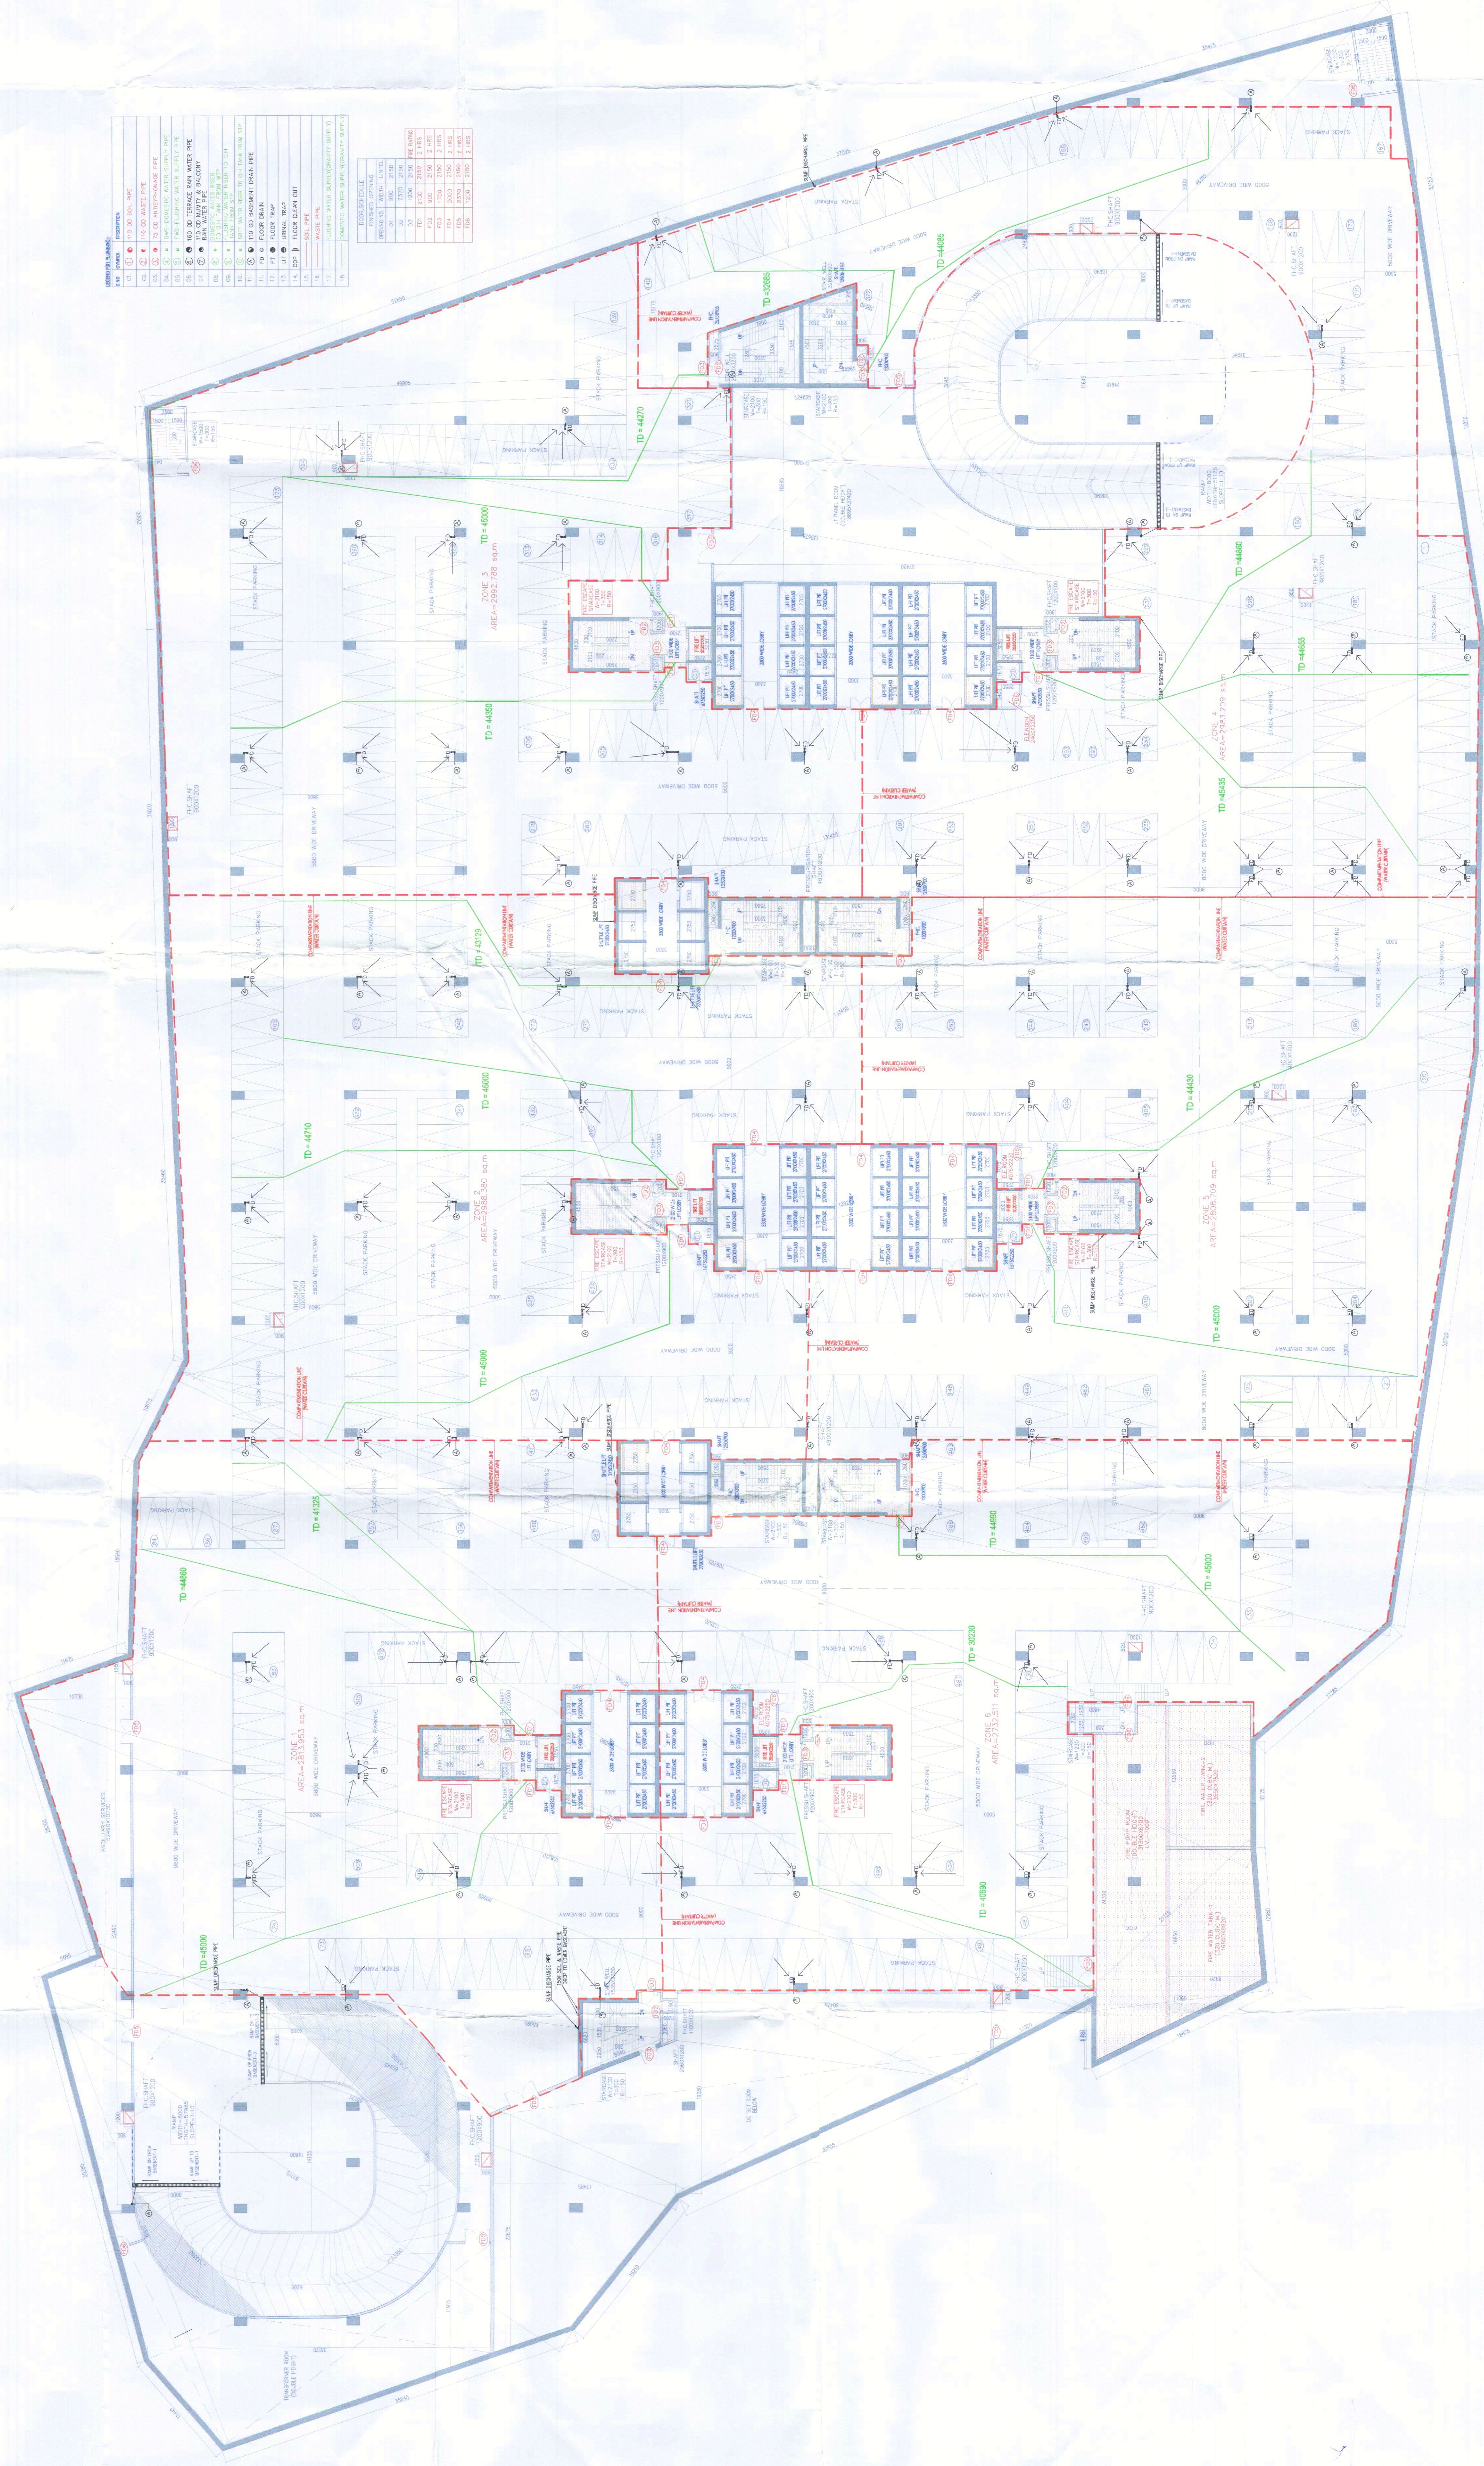

NOTE:- ALL PARKING ARE STACK PARKING
 NOTE:- ALL DRIVEWAYS ARE ONE WAY
 - FIRE DISTANCE C/C NOT MORE THAN 45M.

BASEMENT-2
 NO. OF CAR PARKING=5152-1030
 (BLOCK-F)